


# W. Burnham St.

St.

(R.O.W. 70')

S. 24th

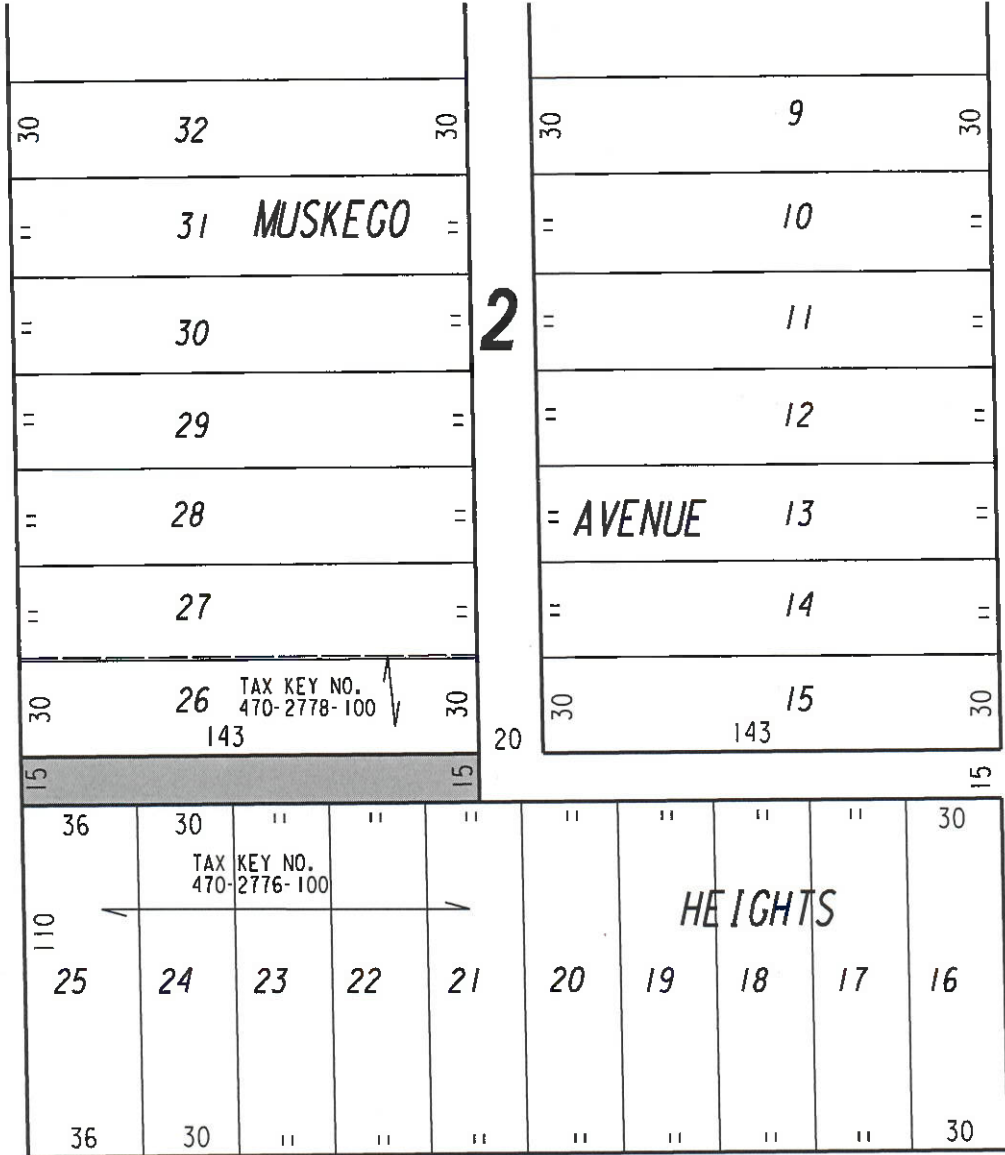

2

St.

(R.O.W. 70')

S. 23rd

# W. Rogers St.

(R.O.W. 66')



PORTION OF PUBLIC ALLEY PROPOSED TO BE VACATED

## EXHIBIT "A" FILE NO. 230329

INFRASTRUCTURE SERVICES DIVISION  
MILWAUKEE, WISCONSIN

ASSIGNED TO: D. BEKELE  
DRAWN BY: D.B.  
PROJECT/GRANT NO.: WK52337445  
APPROVED BY:

CH'K'D. BY: D. BEKELE  
DATE: JUNE 13, 2023  
SCALE: 1" = 60'

*Yun Ant*  
CENTRAL DRAFTING & RECORDS MANAGER

*[Signature]*  
CITY ENGINEER