




South Elevation




East Elevation




North Elevation

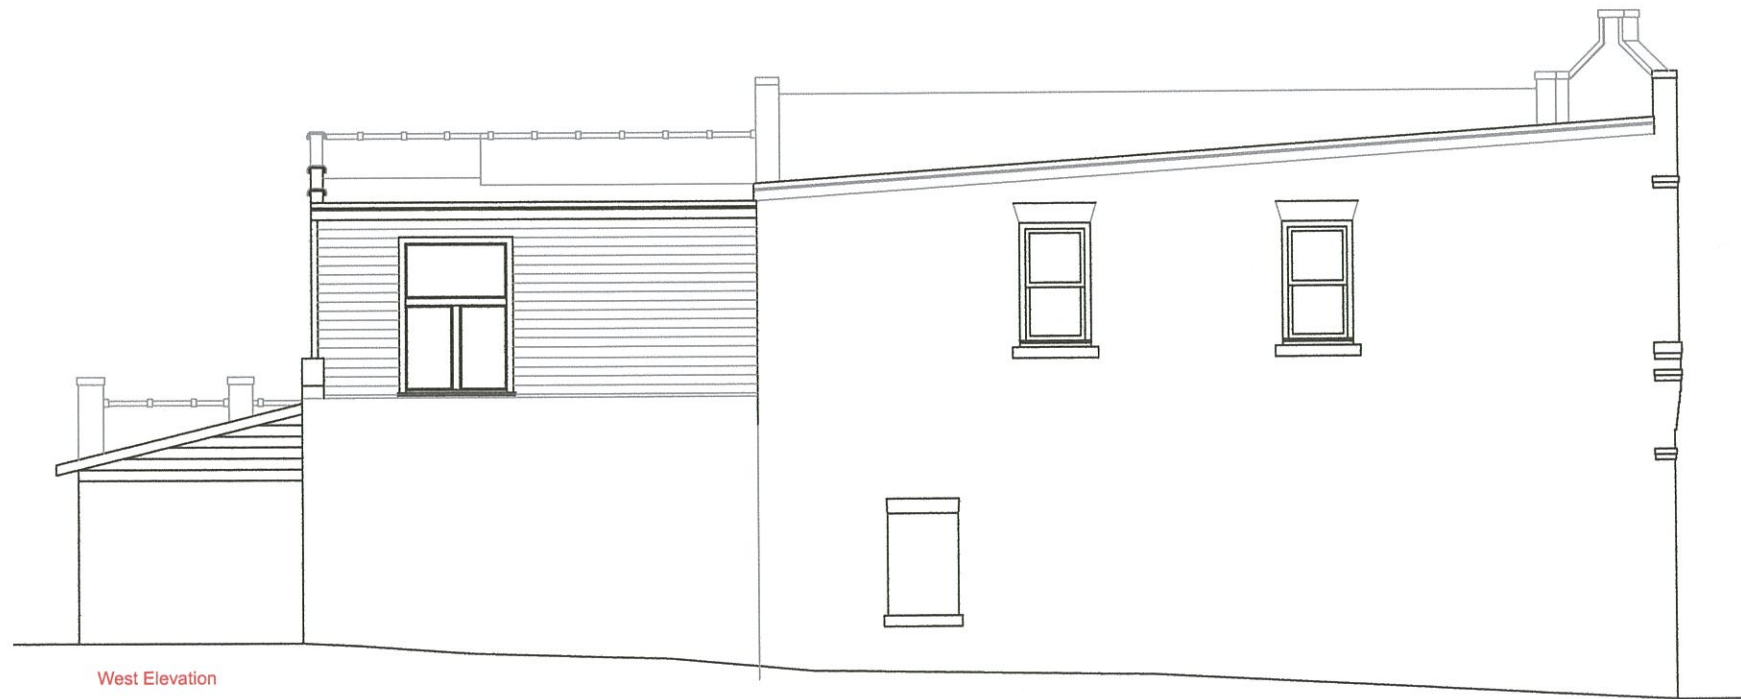

West Elevation

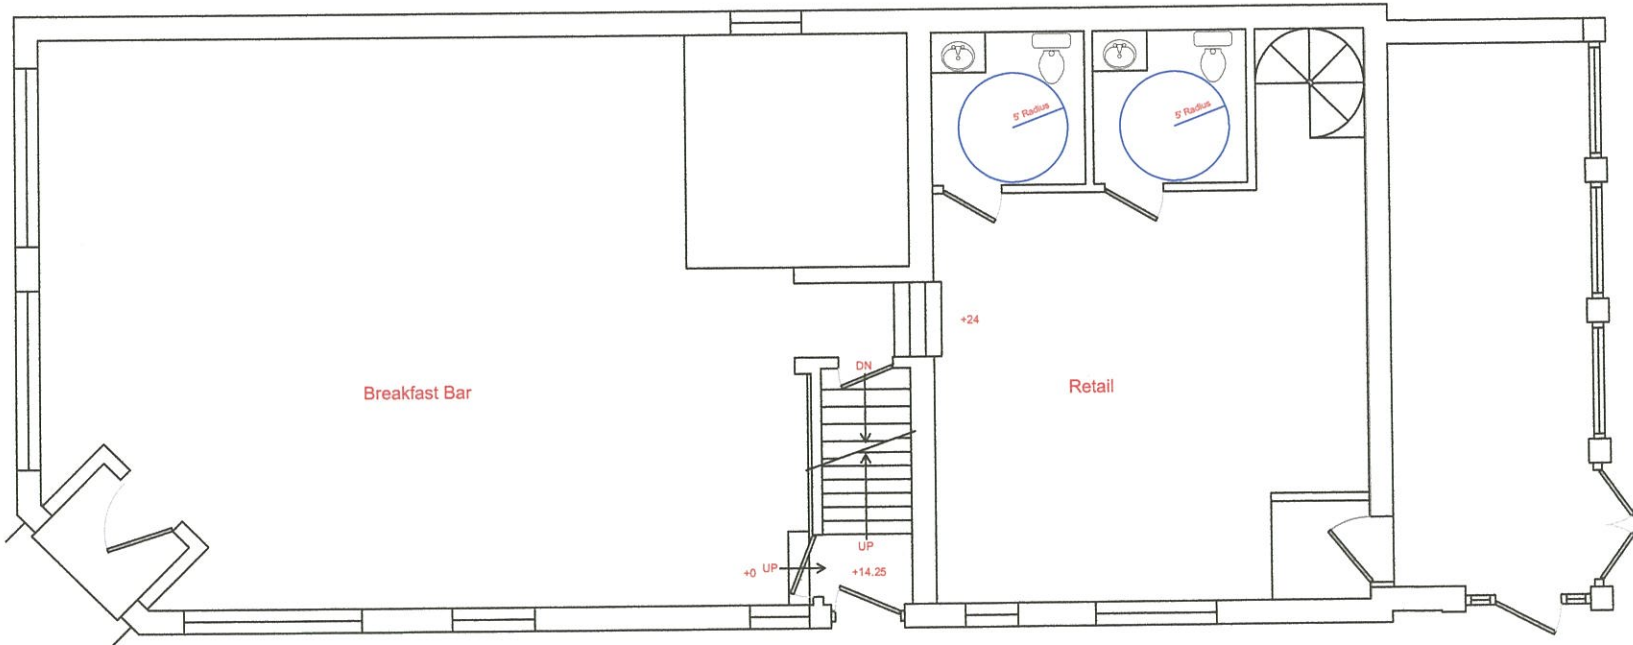

First Floor

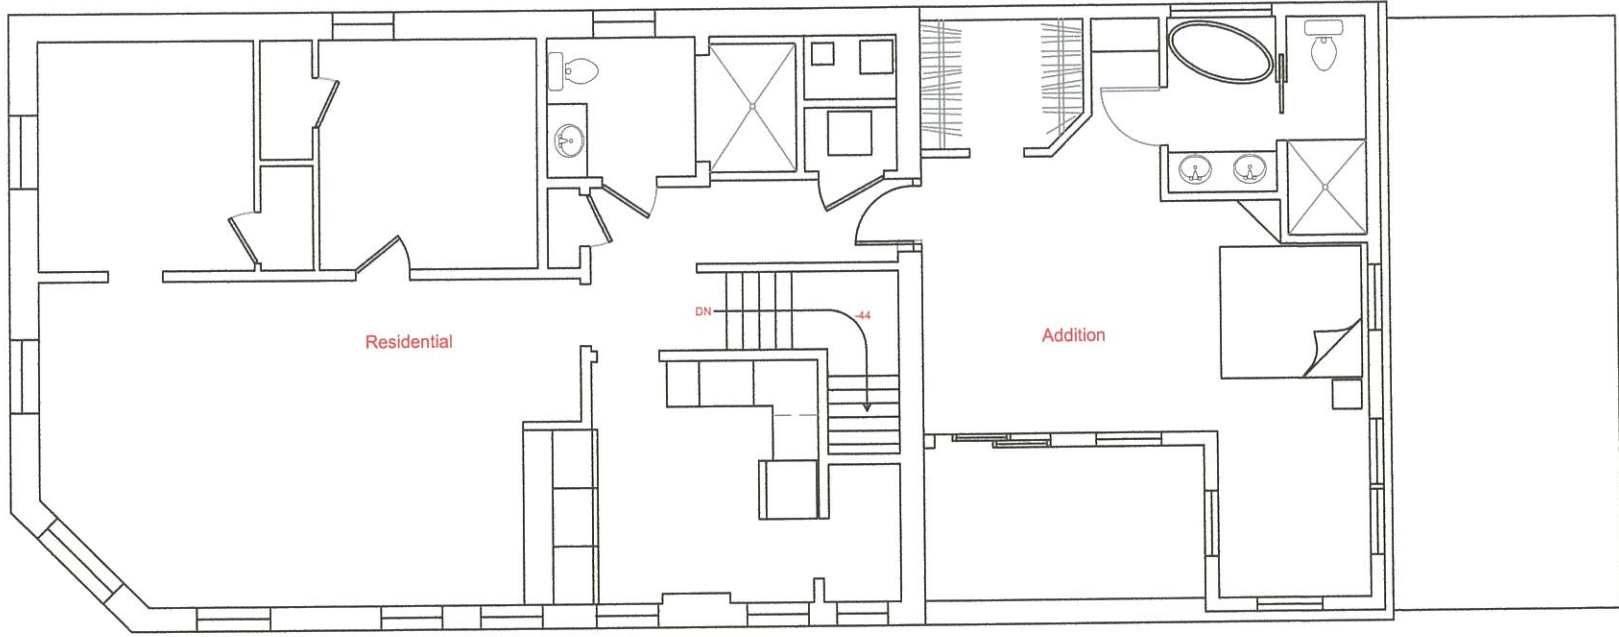

Second Floor