


BUILDING TERMS
- F&R -
MILWAUKEE CITY HALL

SPIRE

TOWER

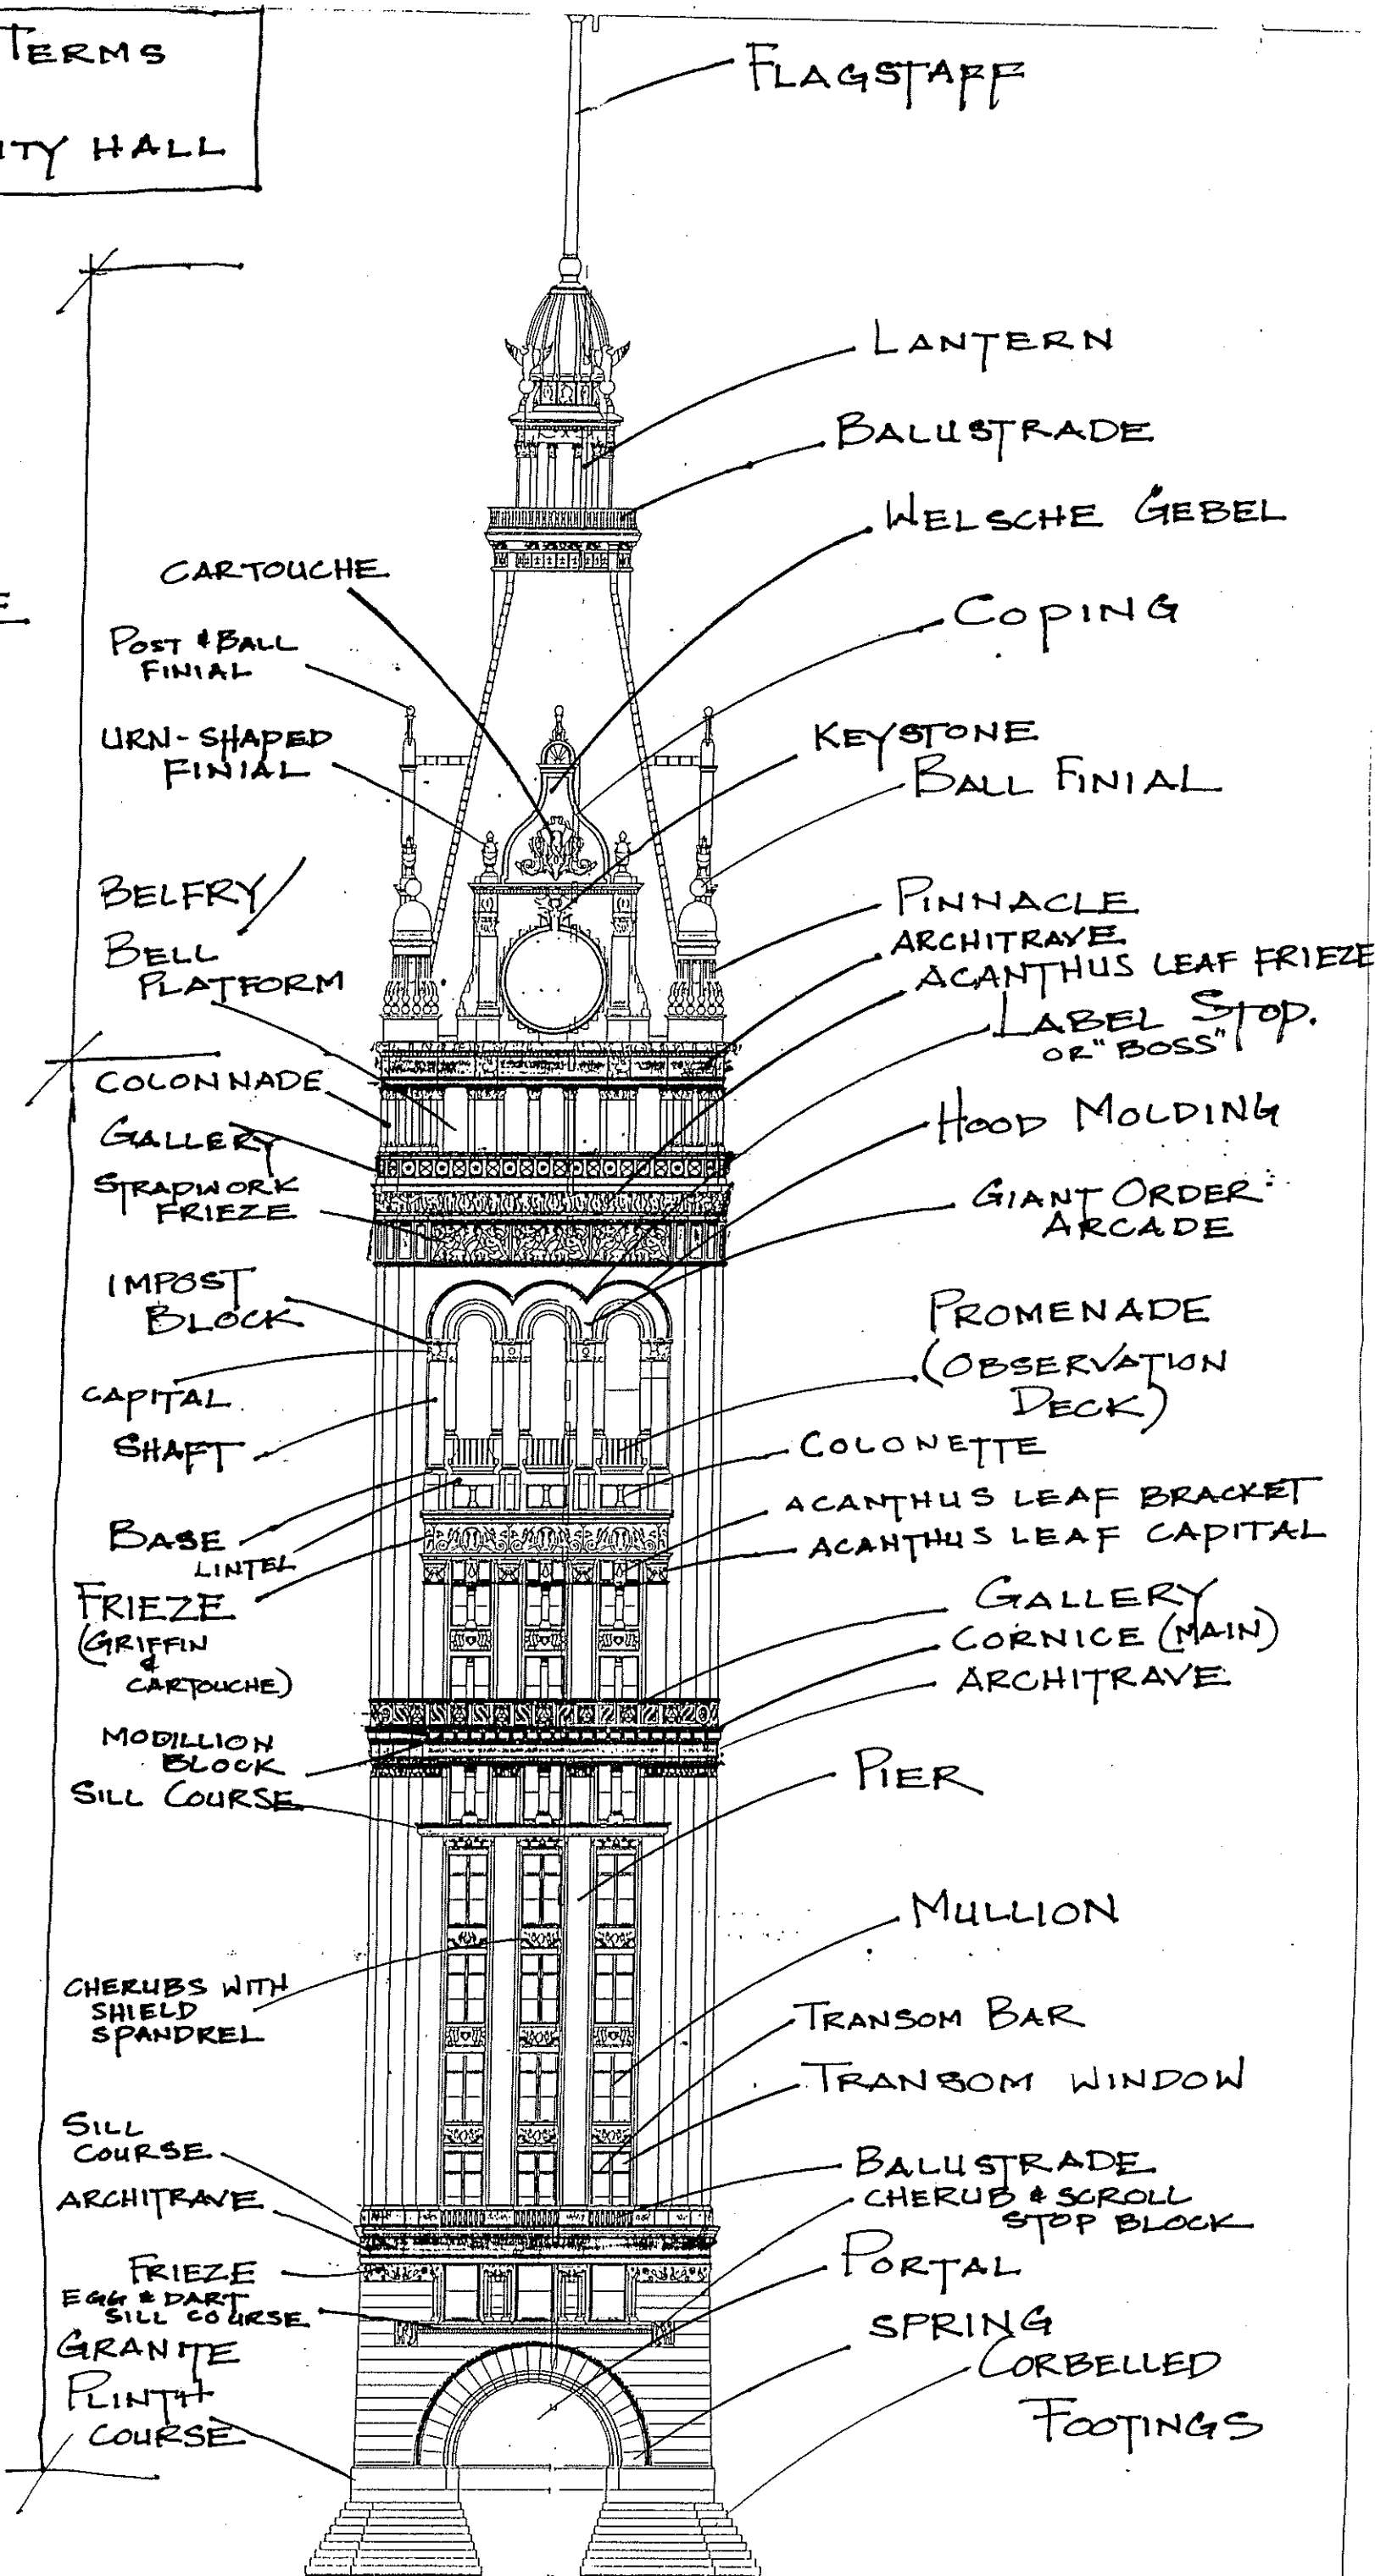


SOUTH TOWER SOUTH ELEVATION

QUESTIONS ABOUT
TERMS TO:
PAUL JAKUBOVICH X-5712

3/2000

BUILDING TERMS
 .FOR.
 MILWAUKEE CITY HALL

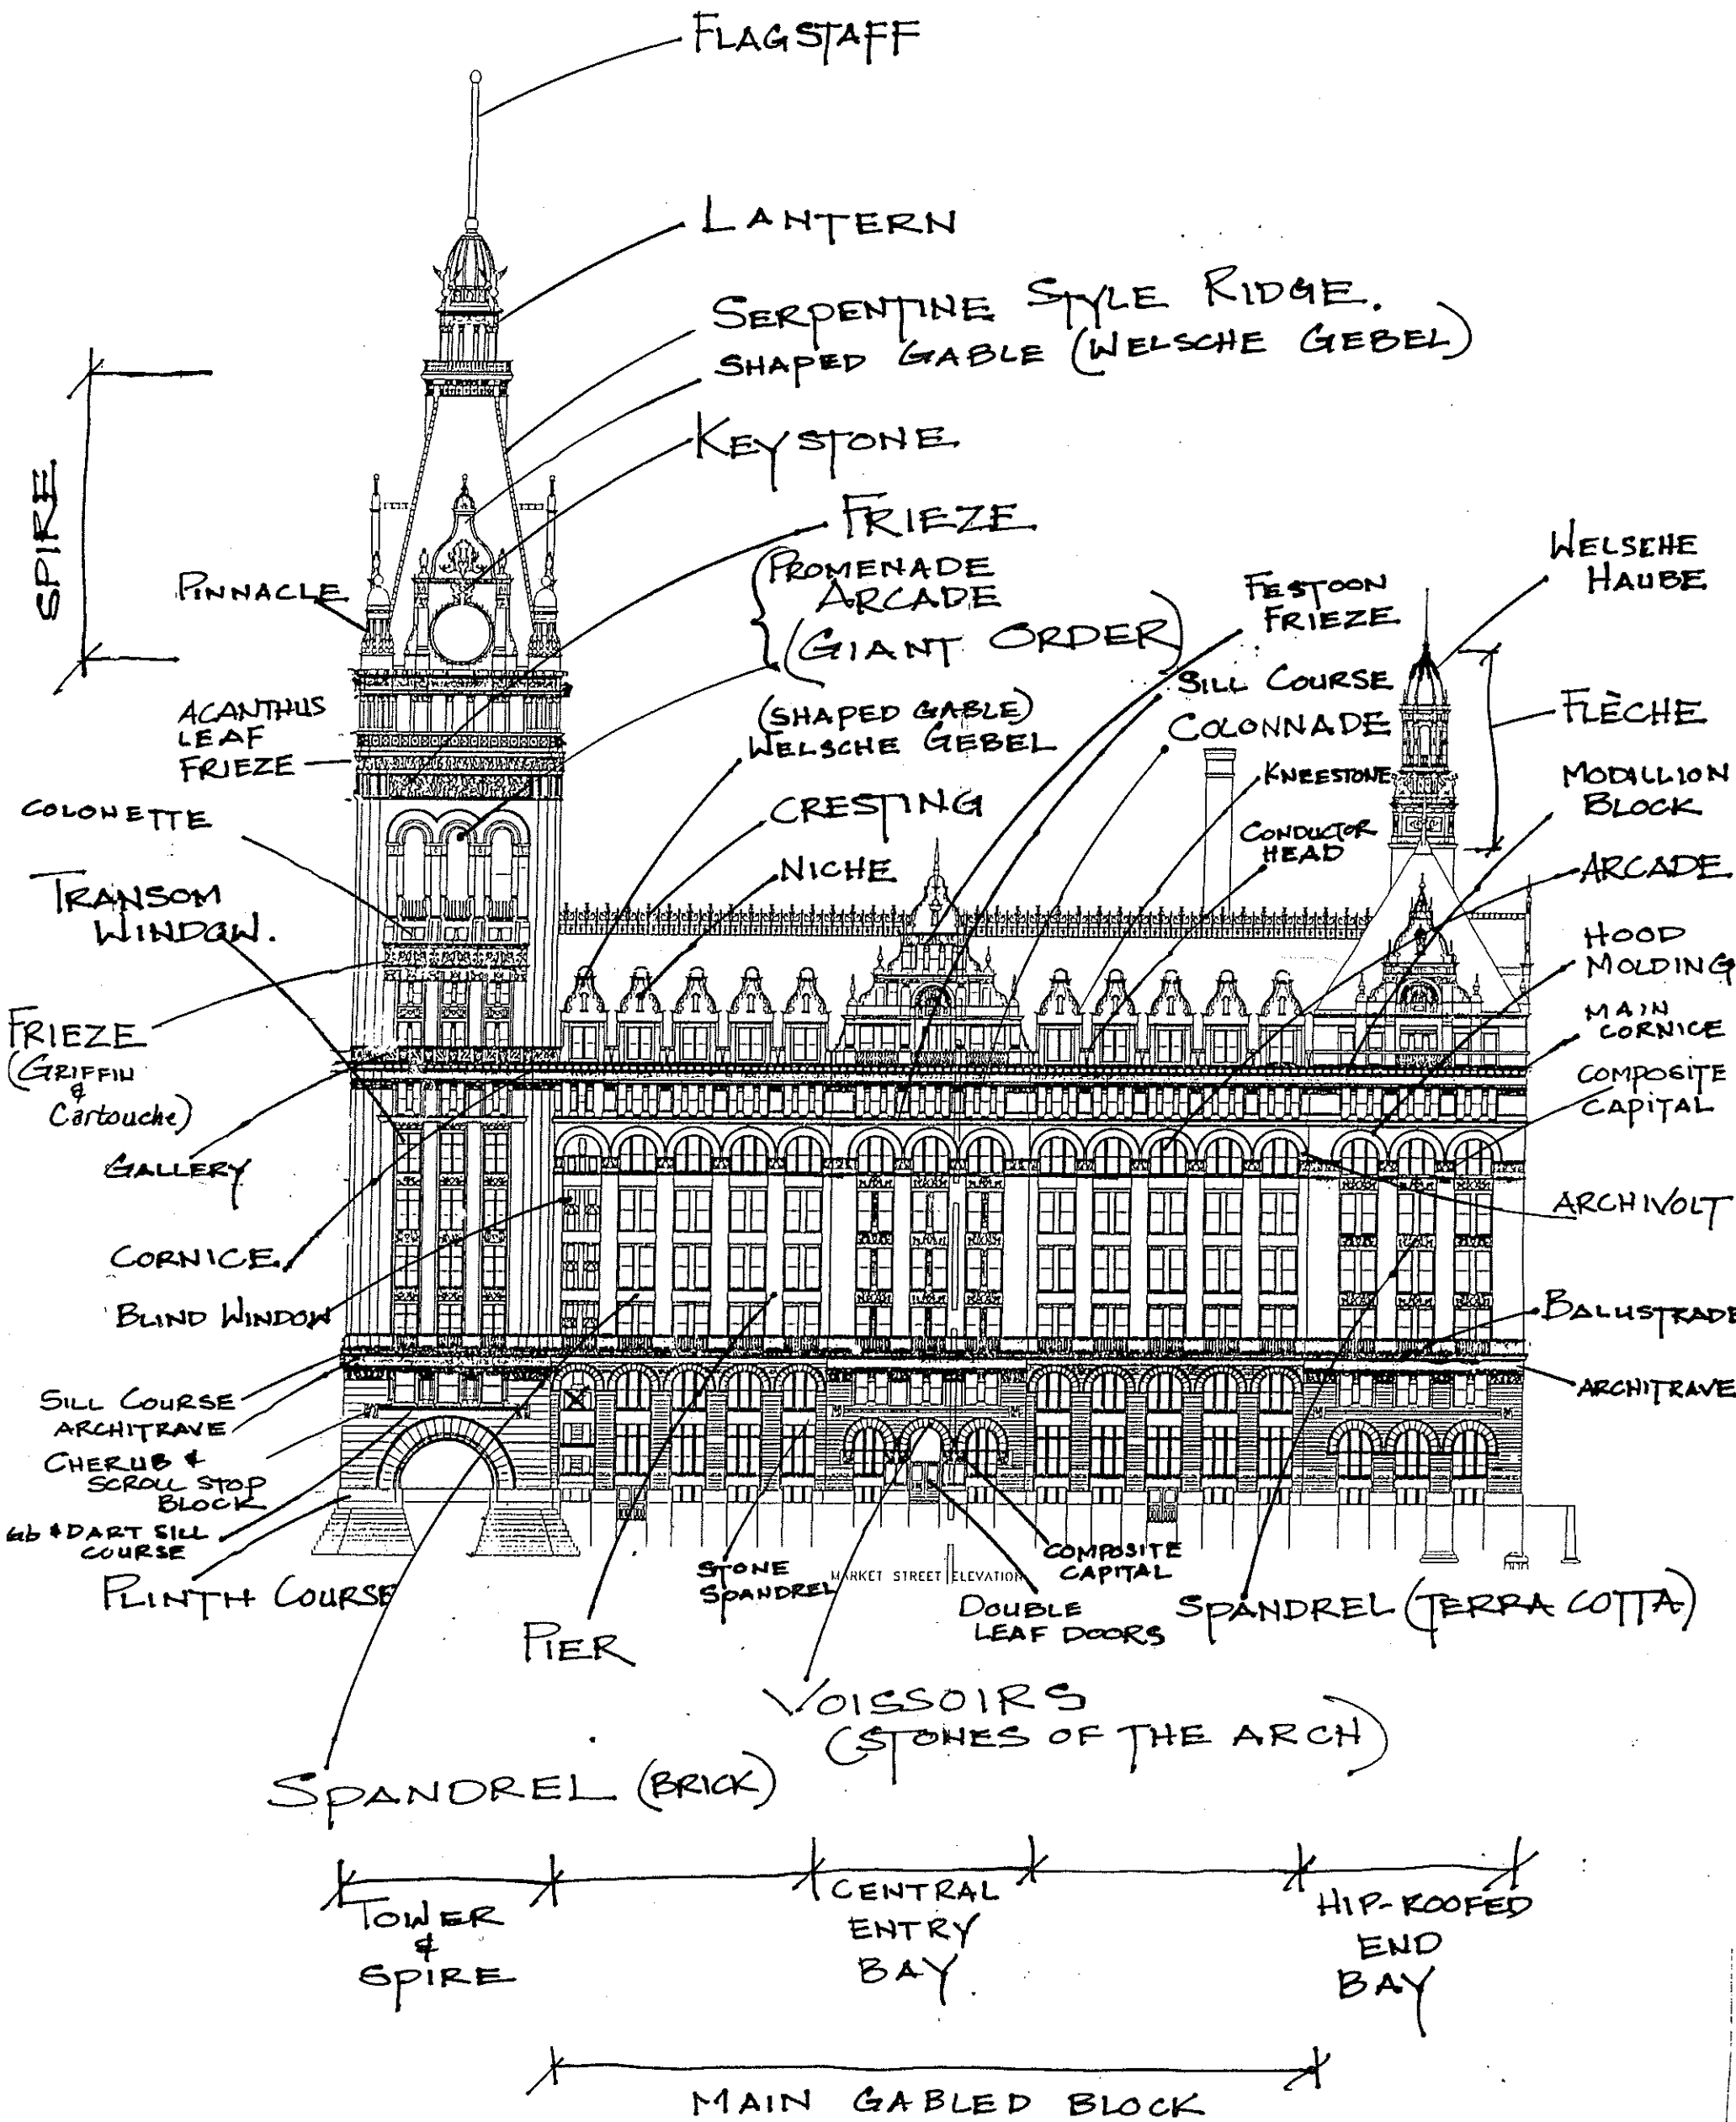

3/2000

QUESTIONS ABOUT TERMS TO:
 PAUL JAKUBOVICH 5712