




MILWAUKEE
**HISTORIC
PRESERVATION
COMMISSION**

Living with history


2145 N. Sherman Blvd

**THE MILWAUKEE
PRESERVATION
PORTFOLIO**


MILWAUKEE HISTORIC
PRESERVATION COMMISSION
200 E. WELLS ST.
MILWAUKEE, WI 53202
(414) 286-5712

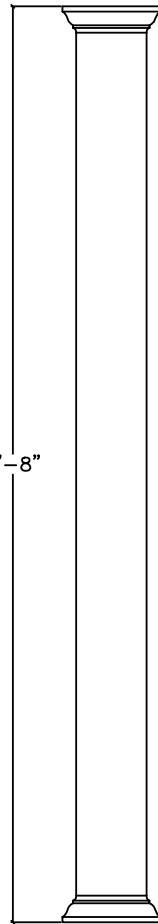

8'-8"

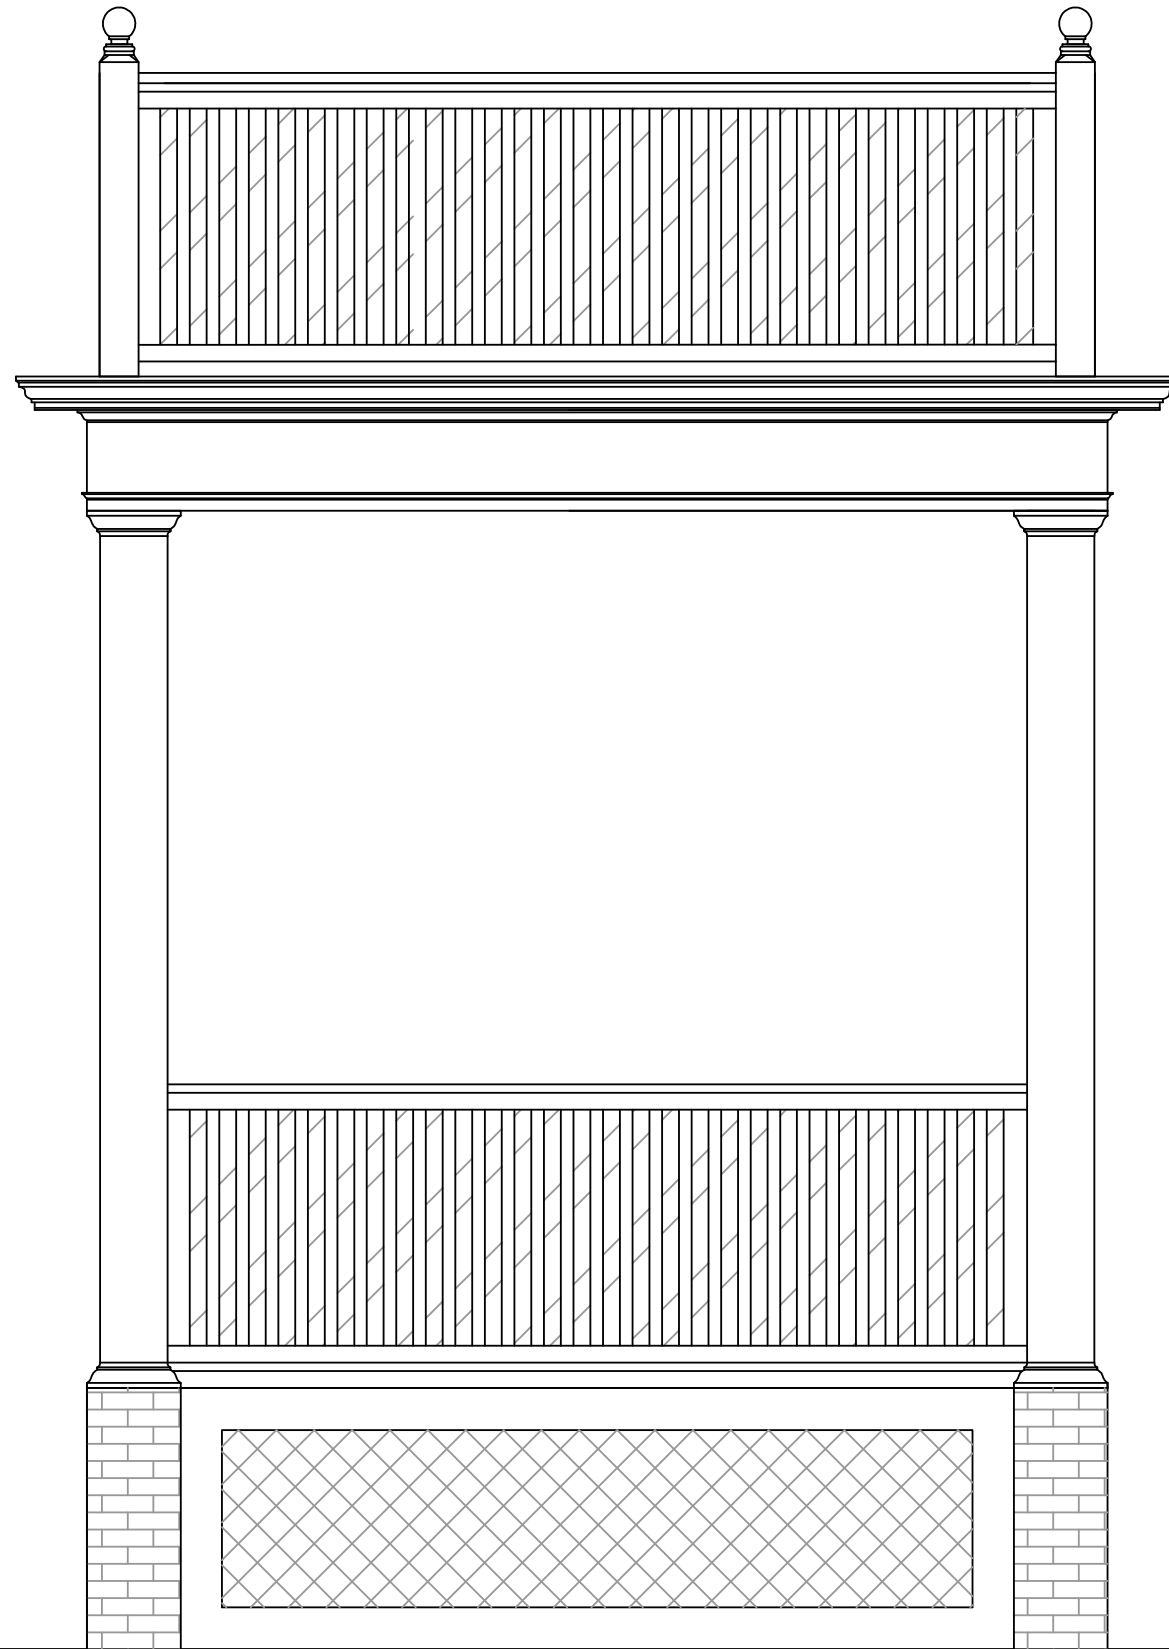

Front Elevation
Scale 1:1

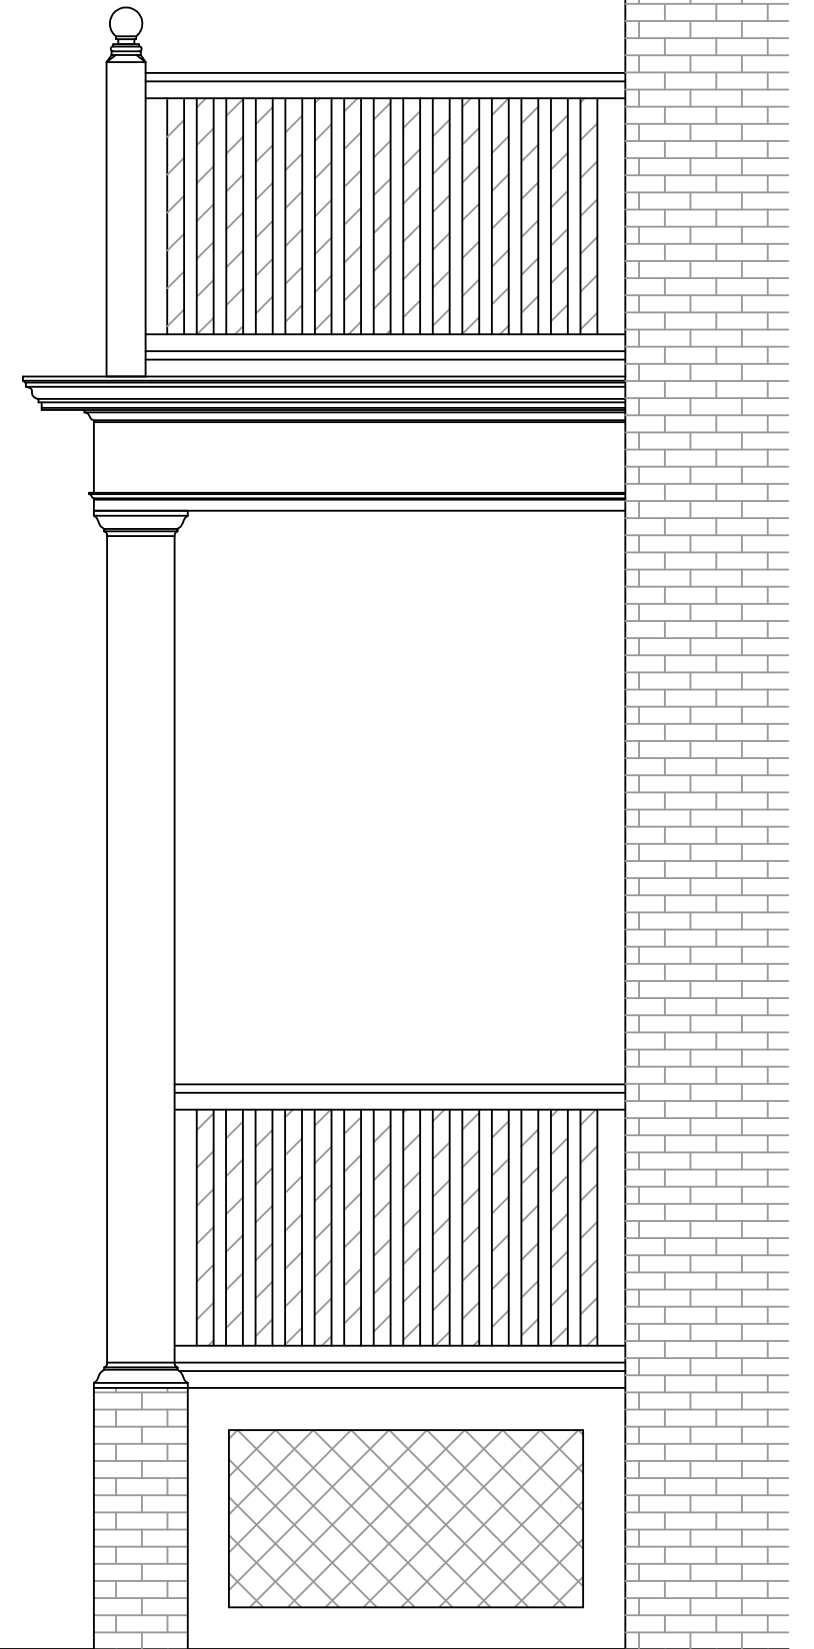

Side Elevation