


VLIET STREET

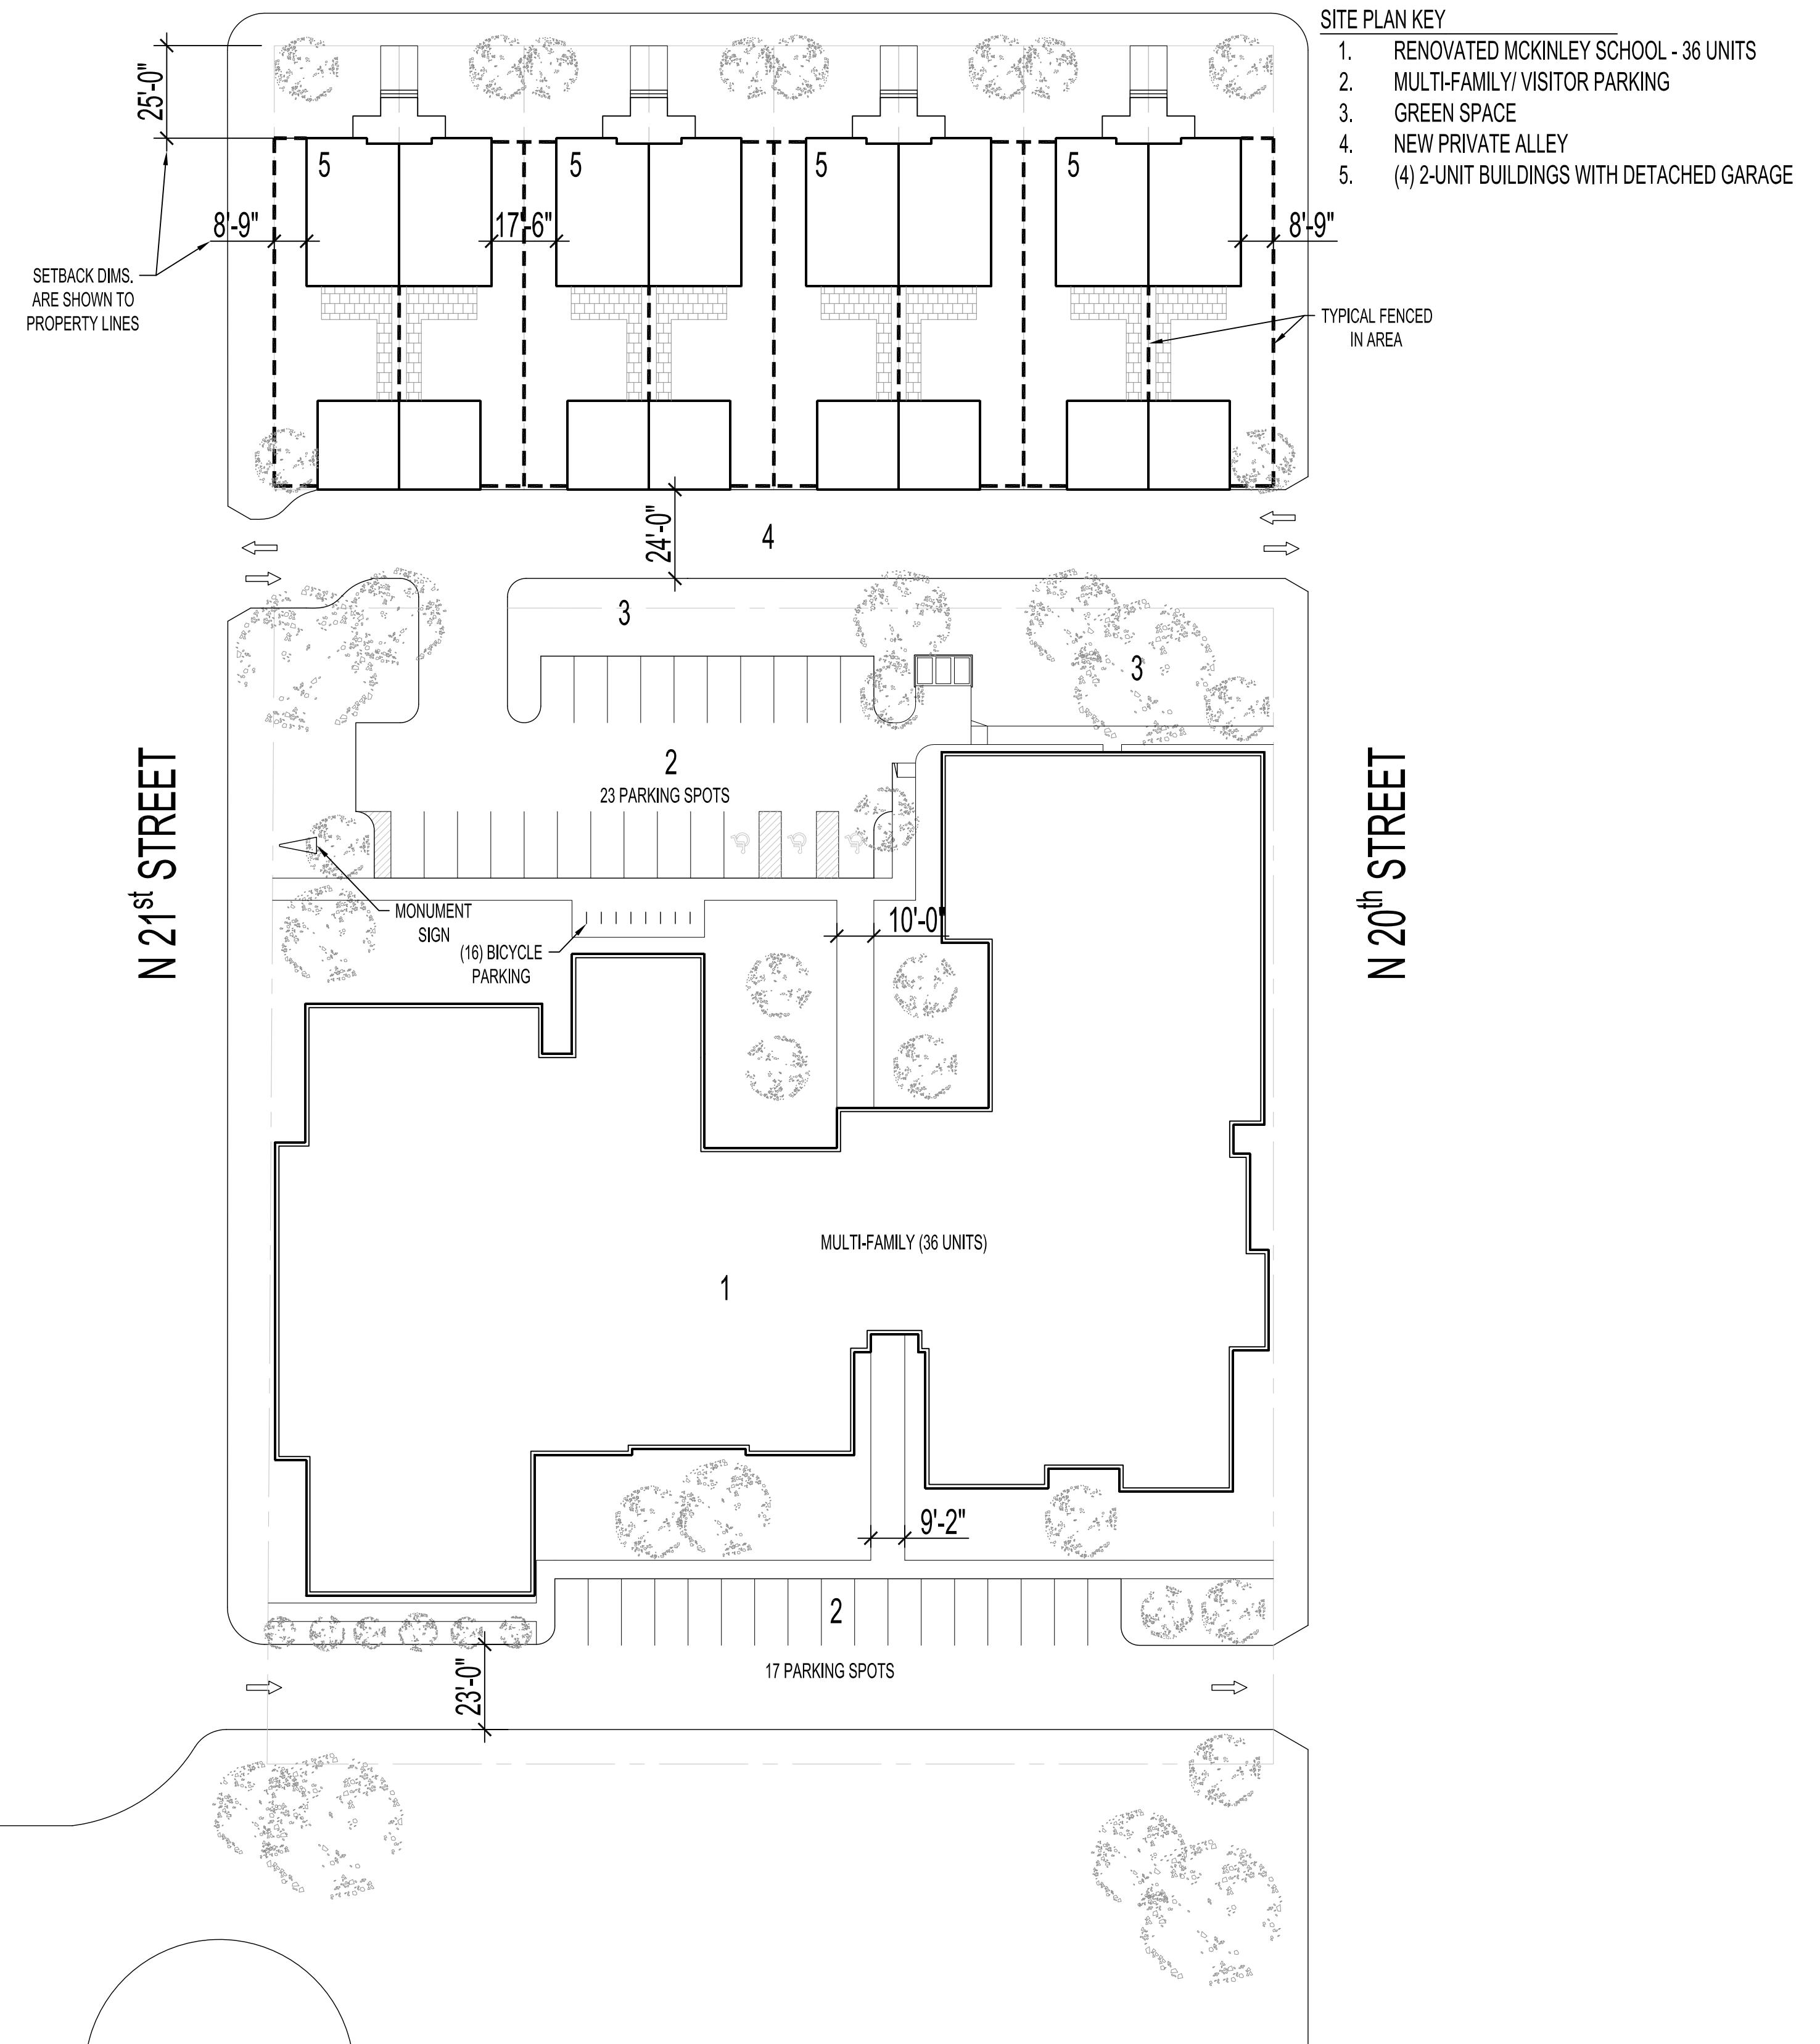

PROJECT NAME:
MCKINLEY SCHOOL AND CONDOMINIUMS

OWNERS INFO:
GORMAN + CO
200 N MAIN STREET
OREGON, WI 53575
P 608.835.3900

ARCHITECT:
KORB + ASSOCIATES
648 N. PLANKINTON AVE.
SUITE 240
MILWAUKEE, WI 53203
P 414.273.8230

REV. NO.	DATE

PROJ. NO:	18002-04
SCALE:	AS NOTED
PHASE:	REVIEW SET
DATE:	10-16-2018

ARCHITECTURAL SITE PLAN

A100