



File No. 041486

S.W. 1/4 SEC. 8, T. 8 N., R. 21 E.

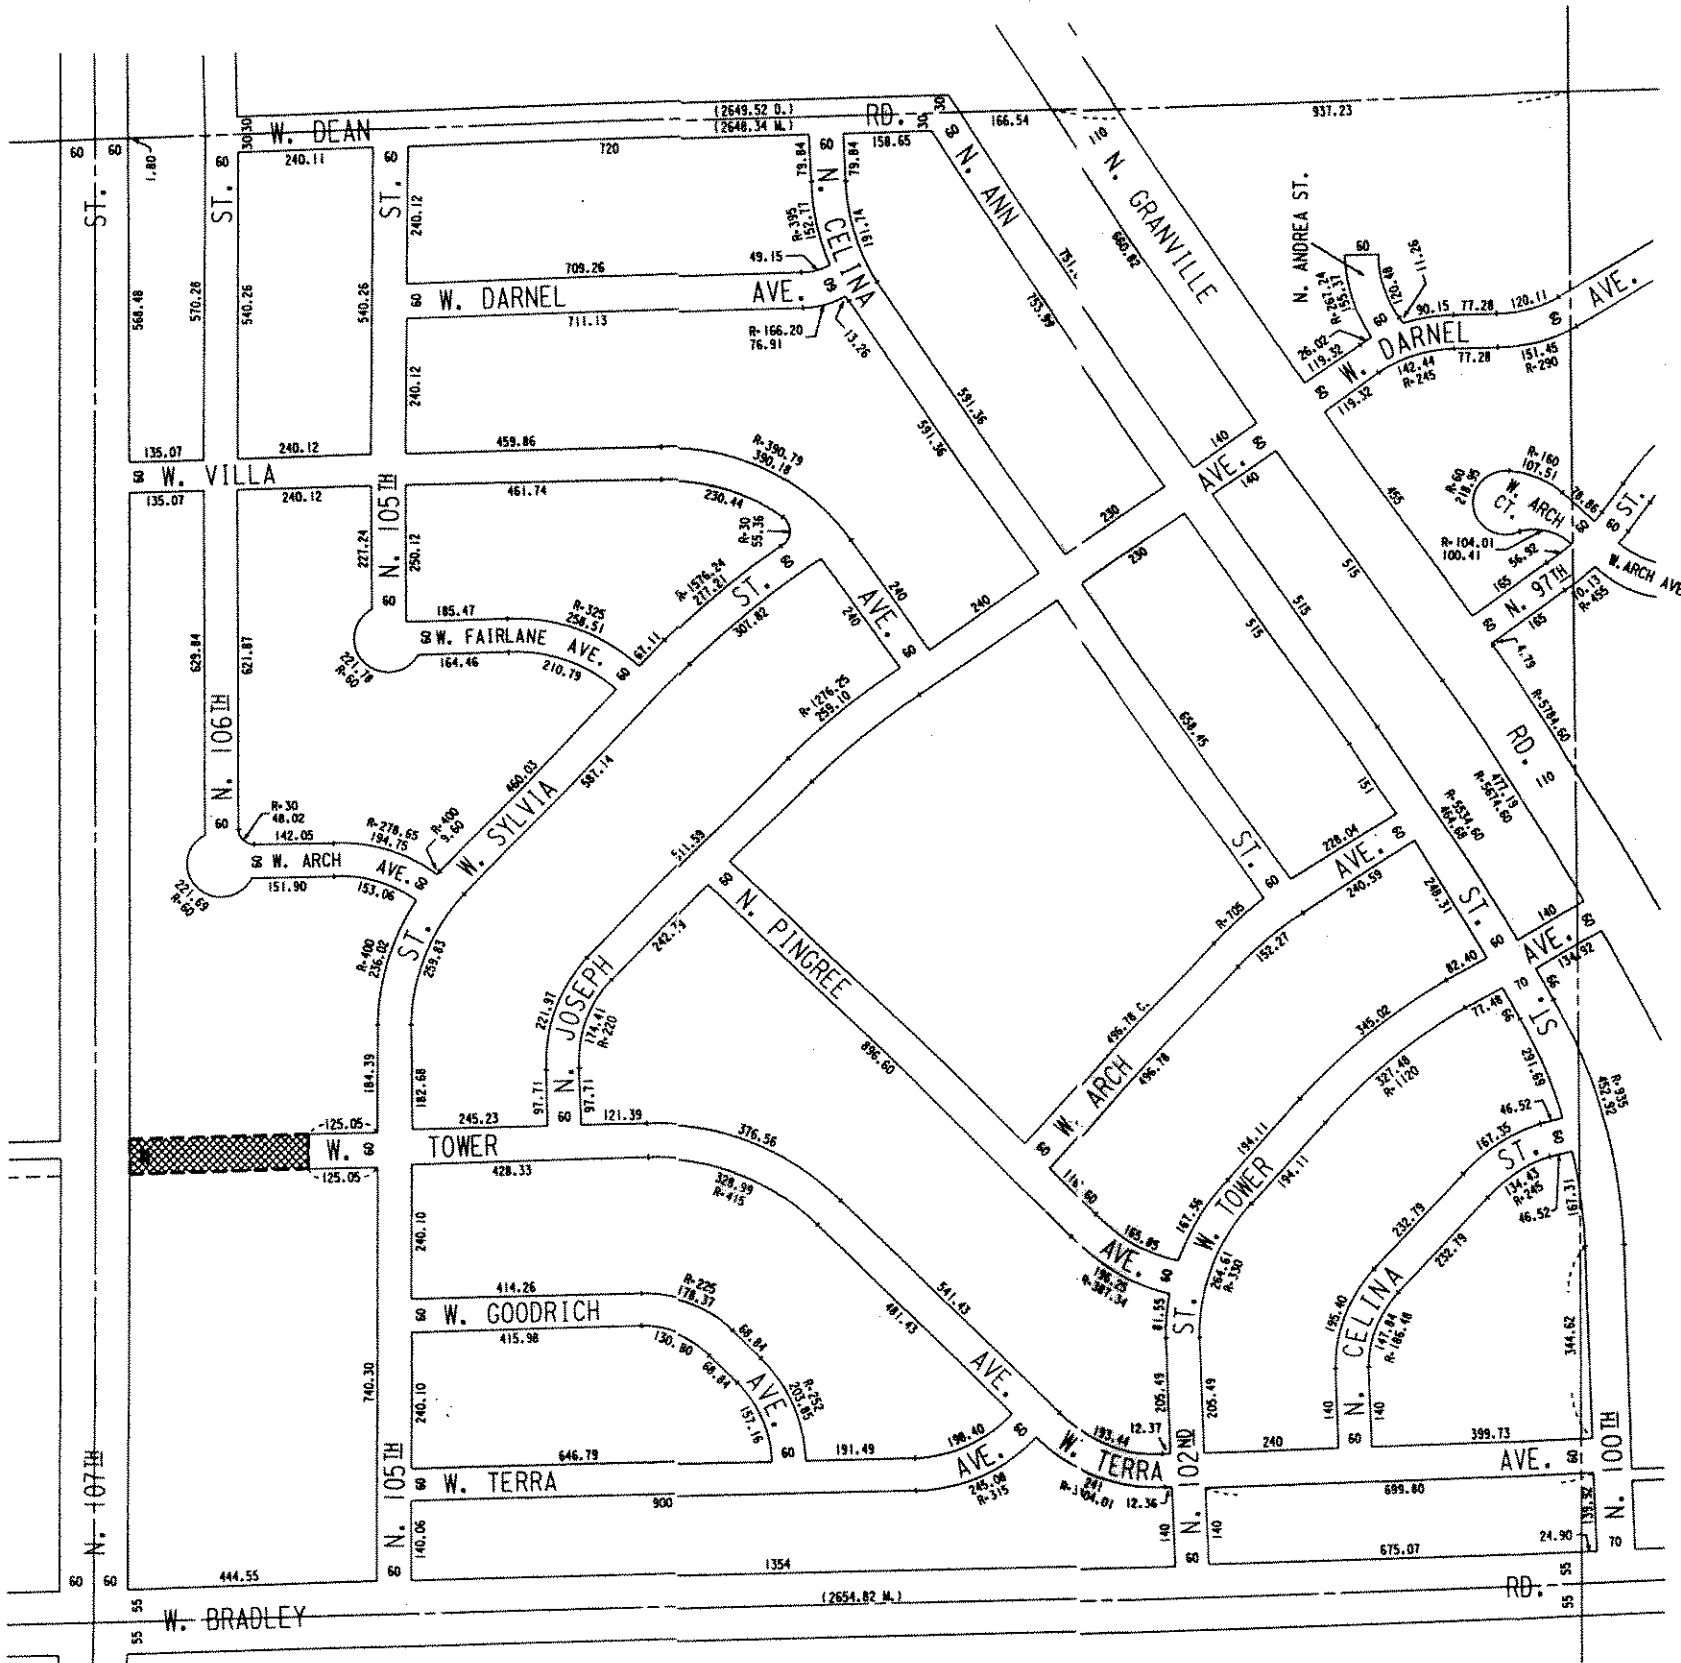

OFFICIAL MAP

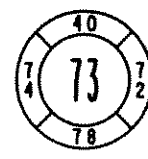

COMPILED AND DRAWN BY  
INFRASTRUCTURE SERVICES  
CITY OF MILWAUKEE,  
WISCONSIN



LEGEND

- SECTION LINE \_\_\_\_\_
- 1/4 SECTION LINE \_\_\_\_\_
- EXISTING STREET \_\_\_\_\_
- AND ALLEY LINES \_\_\_\_\_
- PROPOSED STREET \_\_\_\_\_
- AND ALLEY LINES \_\_\_\_\_
- RAILROAD RIGHT- \_\_\_\_\_
- OF-WAY LINES \_\_\_\_\_
- RIGHT-OF-WAY \_\_\_\_\_
- EASEMENT LINES \_\_\_\_\_
- R.O.W. JURISDICTIONAL \_\_\_\_\_
- LIMITS \_\_\_\_\_
- MILWAUKEE \_\_\_\_\_
- CITY LIMITS \_\_\_\_\_
- PROPOSED R.O.W. AMENDMENTS \_\_\_\_\_
- (DELETION)

DATE: 2/10/05  
APPROVED: *[Signature]*  
CITY ENGINEER

SEC. 113-32	DRAWN
	6-23-67 J.L.Z.
	REVISED
.0005	12-3-70 J.D.W.
.0039	1-18-77 M.C.W.