

EXHIBIT A
File No. 031145
ZNP/c

UNIVERSITY MICROFILMS INTERNATIONAL • 300 N ZEEB RD
SERIALS ACQUISITION DEPT. • ANN ARBOR MI 48106-1500
300 N. Zeeb Rd. Ann Arbor, MI 48106-1500
Tel: 734.447.8227 • Fax: 734.447.10220

SIDCOR-Mill Rd. SC
BUSINESS CUSTOMER

Martha Borrero

Contract
847-283-9200 ext12

Phone
847-283-9201

emul@faxcell

21' Monument Sign

PROJECT

76th & Mill Rd.


LOCATION

CUSTOMER APPROVAL

Date



REVISIONS

- 1
 - 2
 - 3
- 10-8-03
- Date
- Scale
- Drawing #

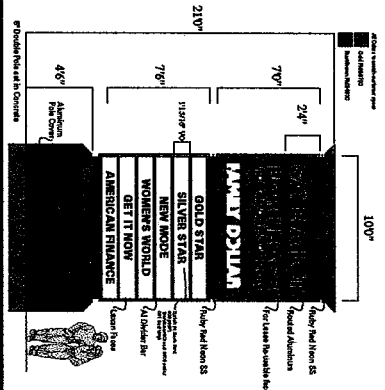


20 YEARS
SERVING WISCONSIN FOR OVER

Primary Wiring of Adequate Voltage and Circuits THIS DOCUMENT IS OWNED BY AND THE INFORMATION CONTAINED IN IT IS PROPRIETARY TO MIDWEST SIGN & LIGHTING INC. BY RECEIPT HEREOF THE HOLDER AGREES NOT TO USE THE INFORMATION, DISCLOSE IT TO ANY THIRD PARTY, RENTING TO SIGN PURCHASED AND CONVEYED BY CLIENT. NOR REPRODUCE THIS DOCUMENT WITHOUT THE PRIOR WRITTEN CONSENT OF MIDWEST SIGN & LIGHTING INC. HOLDER ALSO AGREES TO IMMEDIATELY RETURN THIS DOCUMENT UPON REQUEST OF MIDWEST SIGN & LIGHTING INC. Copyright 2003 By Midwest Sign & Lighting, Inc.

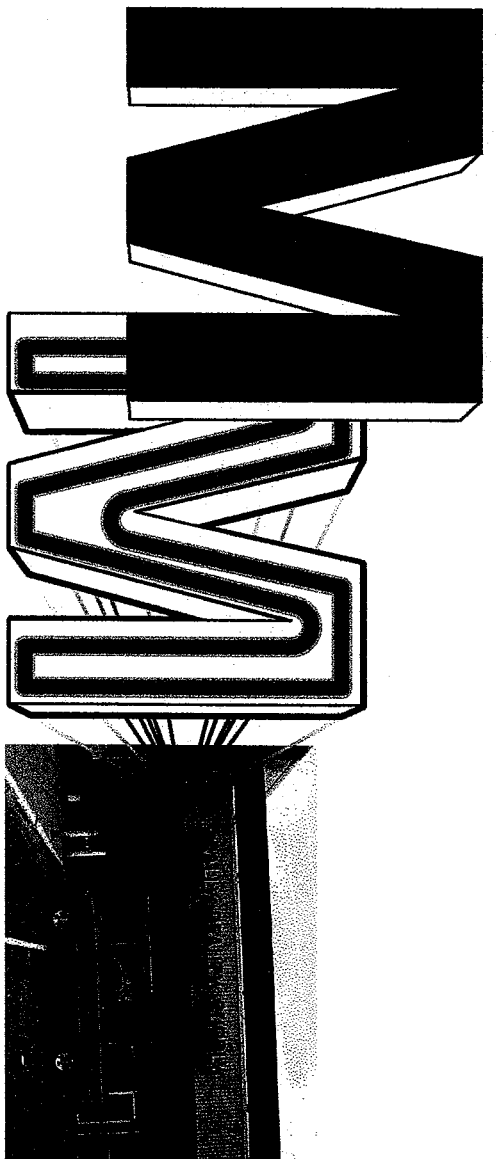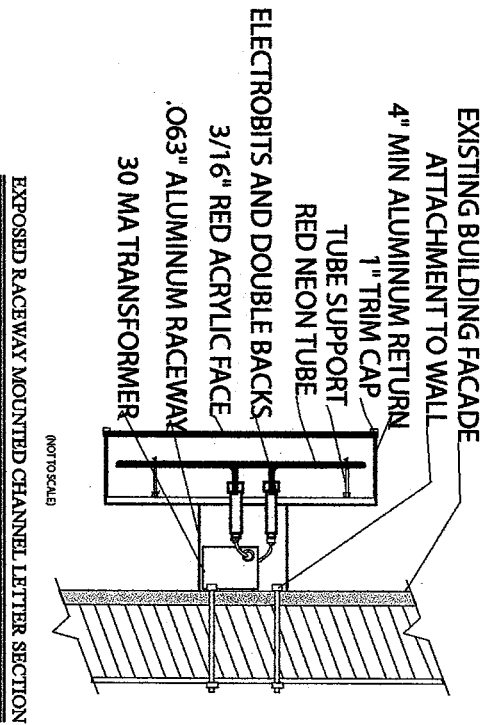

18" - 30" Channel Letters; Red Acrylic Faces, White 1" jewelite trim cap
 Internally illuminated with double stroke red neon
 White 4.5" Return(.050 AD), (.050 AD) Letter Backs
 7.5" raceway mounted painted to match building

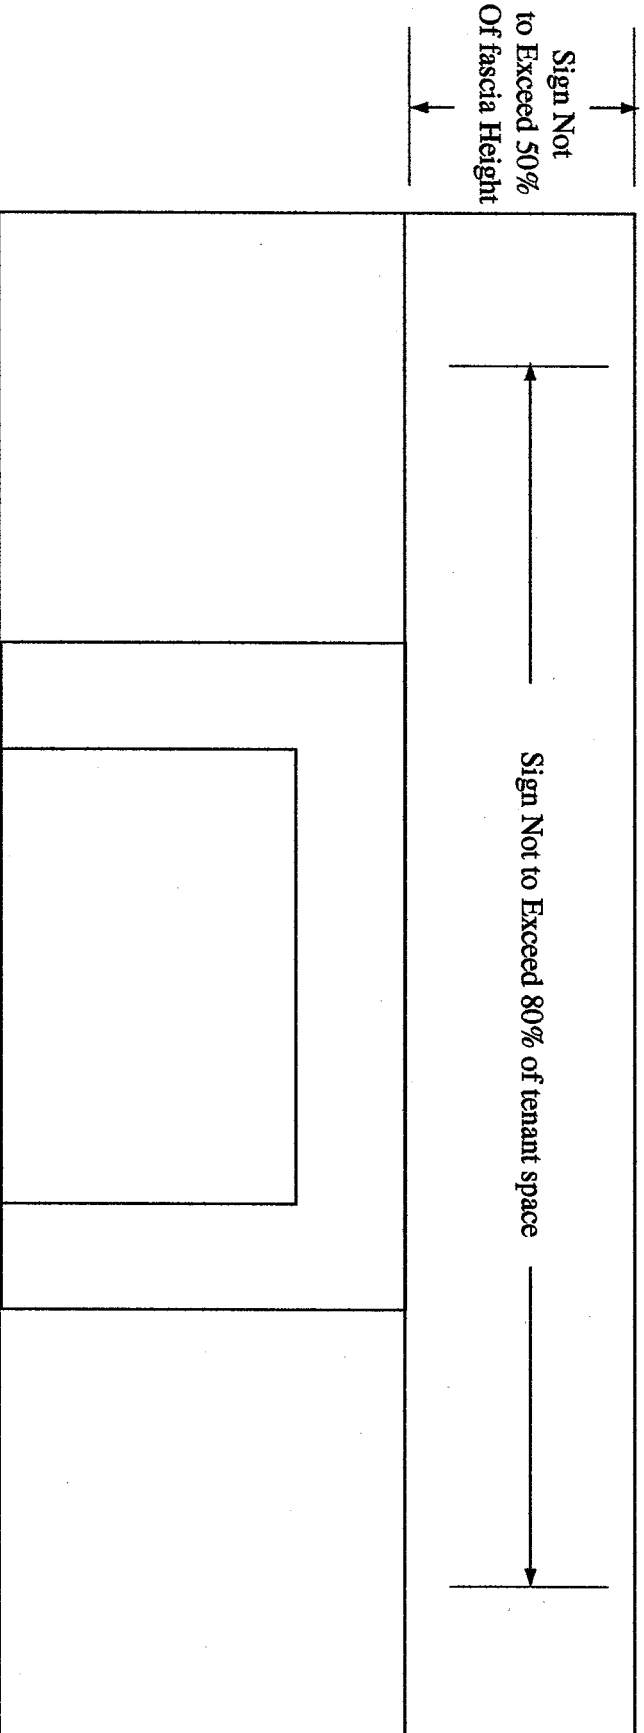

MIDWEST
 Sign & Lighting, Inc.
 design • manufacture • install • service
 3110 W. Fond du Lac Ave. Milwaukee, WI 53210
 tel:414.447.8227 • fax:414.447.0220

Mill Road Plaza
 BUSINESS CUSTOMER
 Dale Dobroth
 Contacts
 847-283-9200
 Phone
 847-283-9201
 email:fax:cell

MASTER SIGN PROGRAM
 PROJECT _____

76th & Mill Rd.

LOCATION _____

CUSTOMER APPROVAL _____

REVISIONS

- 1 _____
 - 2 _____
 - 3 _____
- Date _____
 11-03-03
 Date _____

Scale _____

Drawing # _____

20
 YEARS
 SERVING
 WISCONSIN
 FOR OVER


Primary Wiring of Adequate Voltage and Gracuity THIS DOCUMENT IS OWNED BY AND THE INFORMATION CONTAINED IN IT IS PROPRIETARY TO MIDWEST SIGN & LIGHTING INC. BY RECEIPT HEREOF THE HOLDER AGREES NOT TO USE THE INFORMATION, DISCLOSE IT TO ANY THIRD PARTY, Rerunng to Sign Furnished and Connected by Client NOR REPRODUCE THIS DOCUMENT WITHOUT THE PRIOR WRITTEN CONSENT OF MIDWEST SIGN & LIGHTING INC. HOLDER ALSO AGREES TO IMMEDIATELY RETURN THIS DOCUMENT UPON REQUEST OF MIDWEST SIGN & LIGHTING INC. Copyright 2003 By Midwest Sign & Lighting, Inc. The color(s) contained in this document are best approximations, digital rendering cannot precisely match exact colors. For exact colors please consult the specified color system's chip or sample. GFI Transformers Require Dedicated Ground.

All Colors to match customer specs

Gold PMS 873C

Rust Brown PMS 483C

10'0"

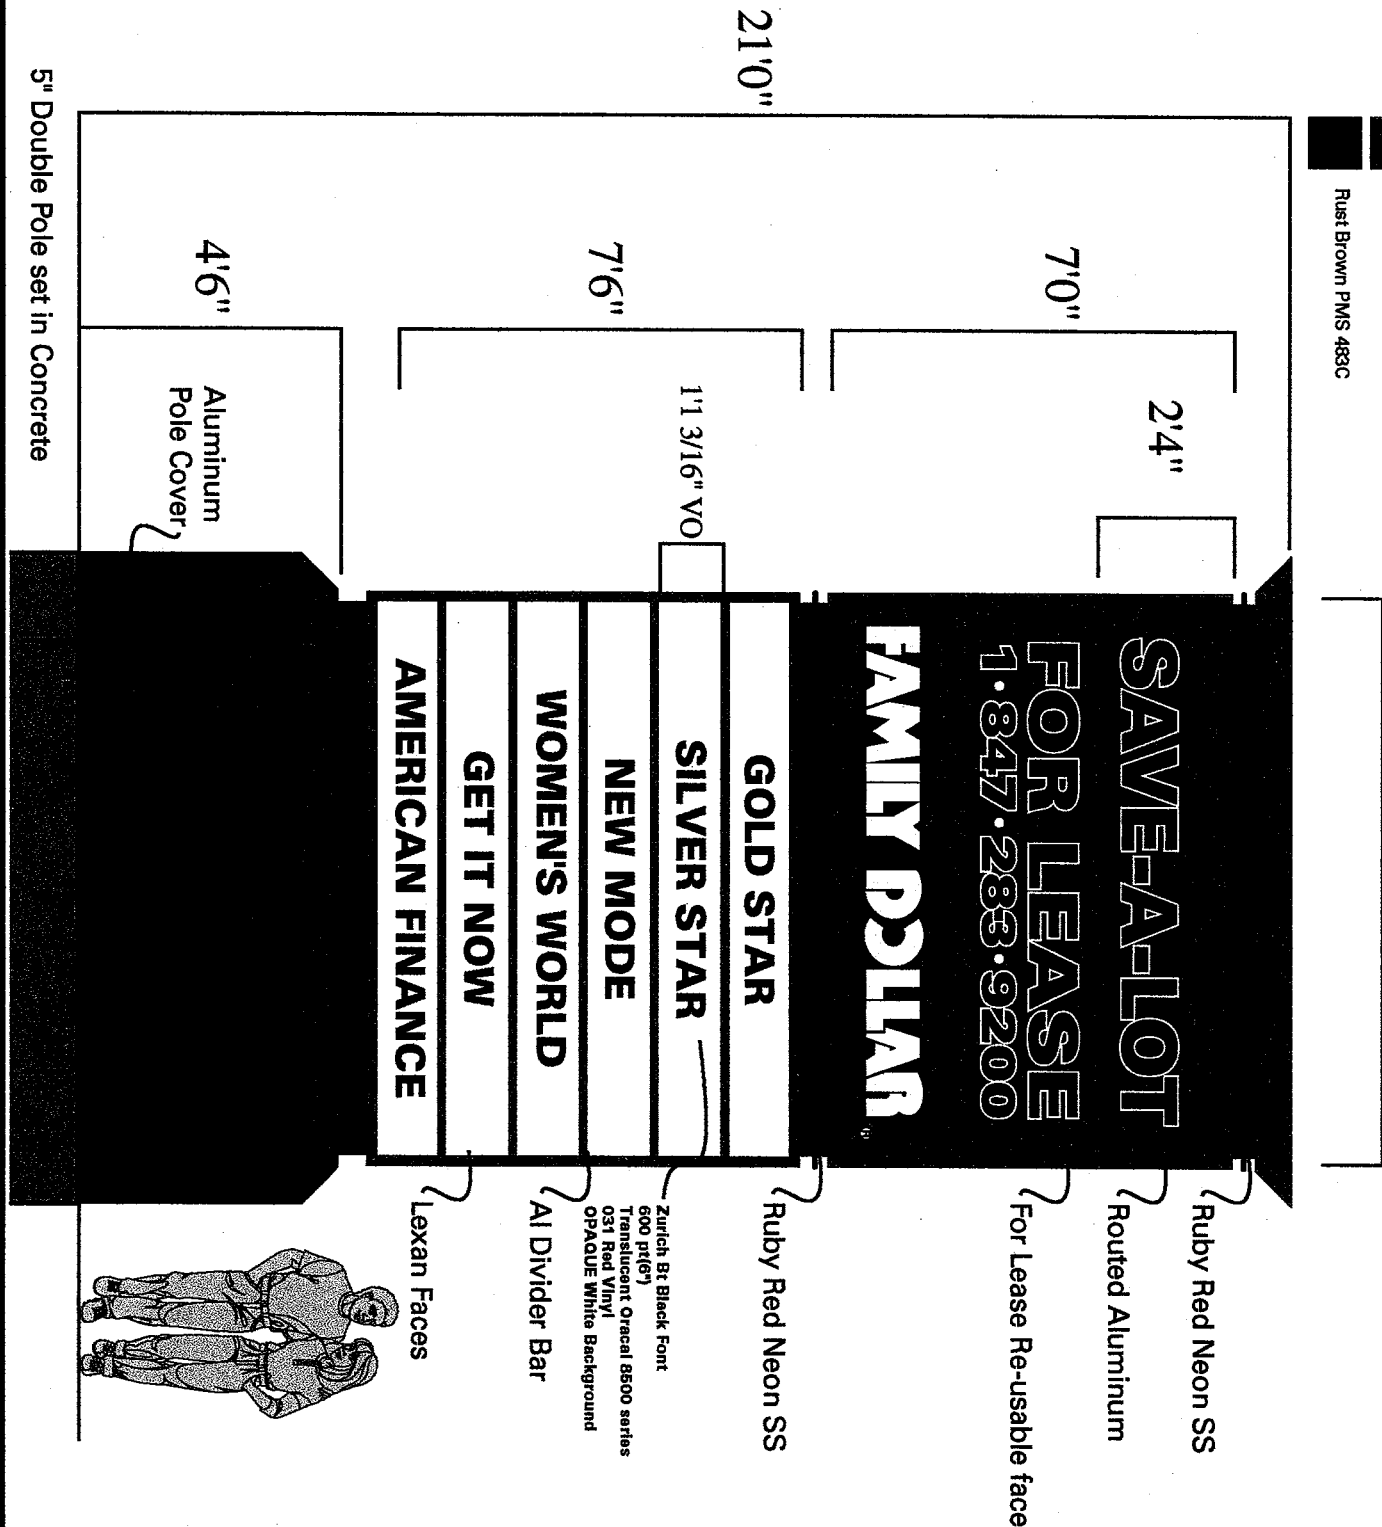

Ruby Red Neon SS

Routed Aluminum


For Lease Re-usable face

Ruby Red Neon SS

Zurich Bt Black Font
600 pt(6")
Translucent Oracal 8800 series
031 Red Vinyl
OPAQUE White Background

AI Divider Bar

Lexan Faces

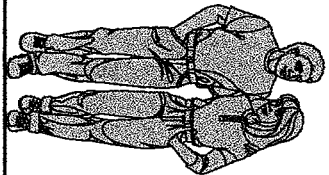

MIDWEST
sign & lighting, inc.
design • manufacture • install • service
3110 Ill. Road de Lee Ave. Milwaukee, WI 53210
444.447.8227 • Fax 444.447.0220

SIDCOR - Mill Rd. SC
BUSINESS CUSTOMER

Martha Borrego
Contracts
847-283-9200 ext12
Phone
847-283-9201
email/fax/teel

21' Monument Sign
PROJECT

76th & Mill Rd.
LOCATION

CUSTOMER APPROVAL

REVISIONS

1
2
3
Date
10-8-03
Scale
1:40

Drawing #

20 YEARS
SERVING WISCONSIN FOR OVER

Primary Writing of Adequate Voltage and Grounds. THIS DOCUMENT IS OWNED BY AND THE INFORMATION CONTAINED IN IT IS PROPRIETARY TO MIDWEST SIGN & LIGHTING INC. BY READING HEREOF THE HOLDER AGREES NOT TO USE THE INFORMATION DIRECTLY TO ANY THIRD PARTY, RATHER TO BE REPRODUCED AND CONTROLLED BY CLIENT. NOR REPRODUCE THIS DOCUMENT WITHOUT THE PRIOR WRITTEN CONSENT OF MIDWEST SIGN & LIGHTING INC. HOLDER ALSO AGREES TO IMMEDIATELY RETURN THIS DOCUMENT UPON REQUEST OF MIDWEST SIGN & LIGHTING INC. Copyright 2003 By Midwest Sign & Lighting, Inc. The colors contained in this document are best represented when viewed on a computer monitor. Midway products are not available in all areas. For more information contact Midwest Sign & Lighting, Inc. at 444.447.8227.