
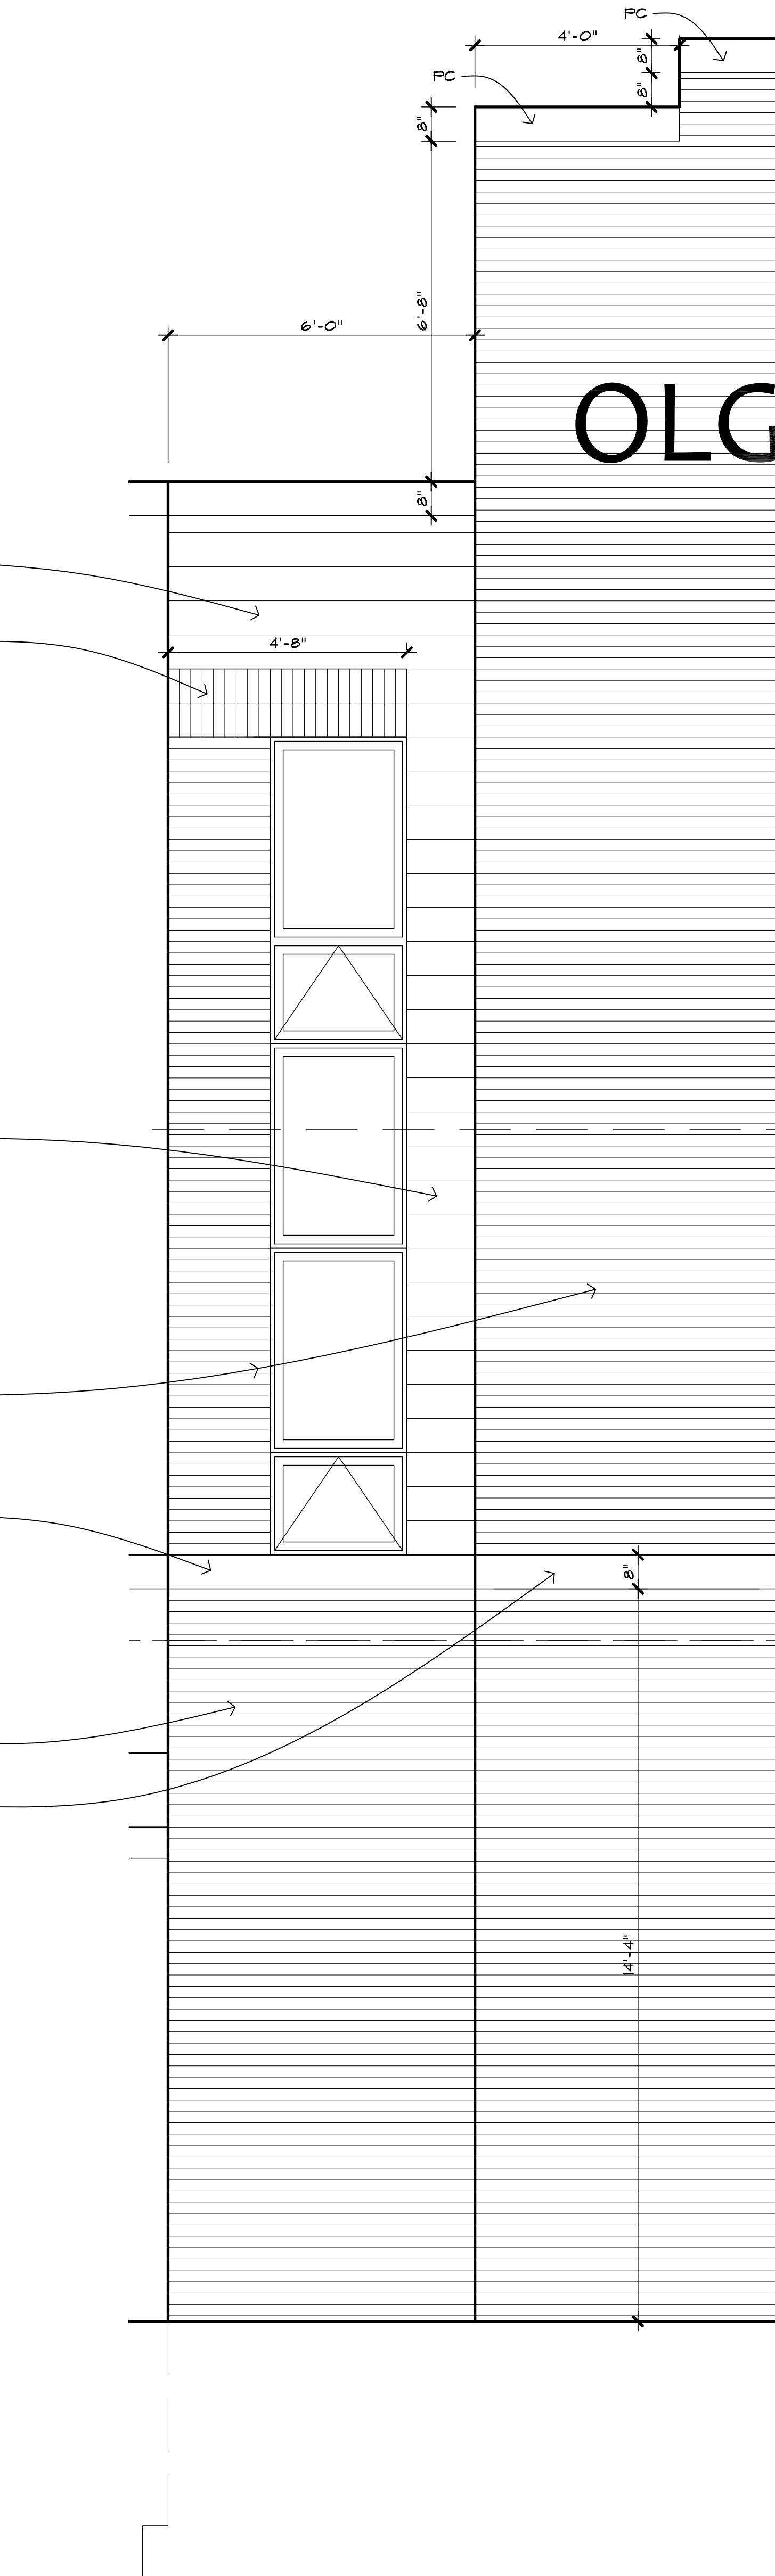
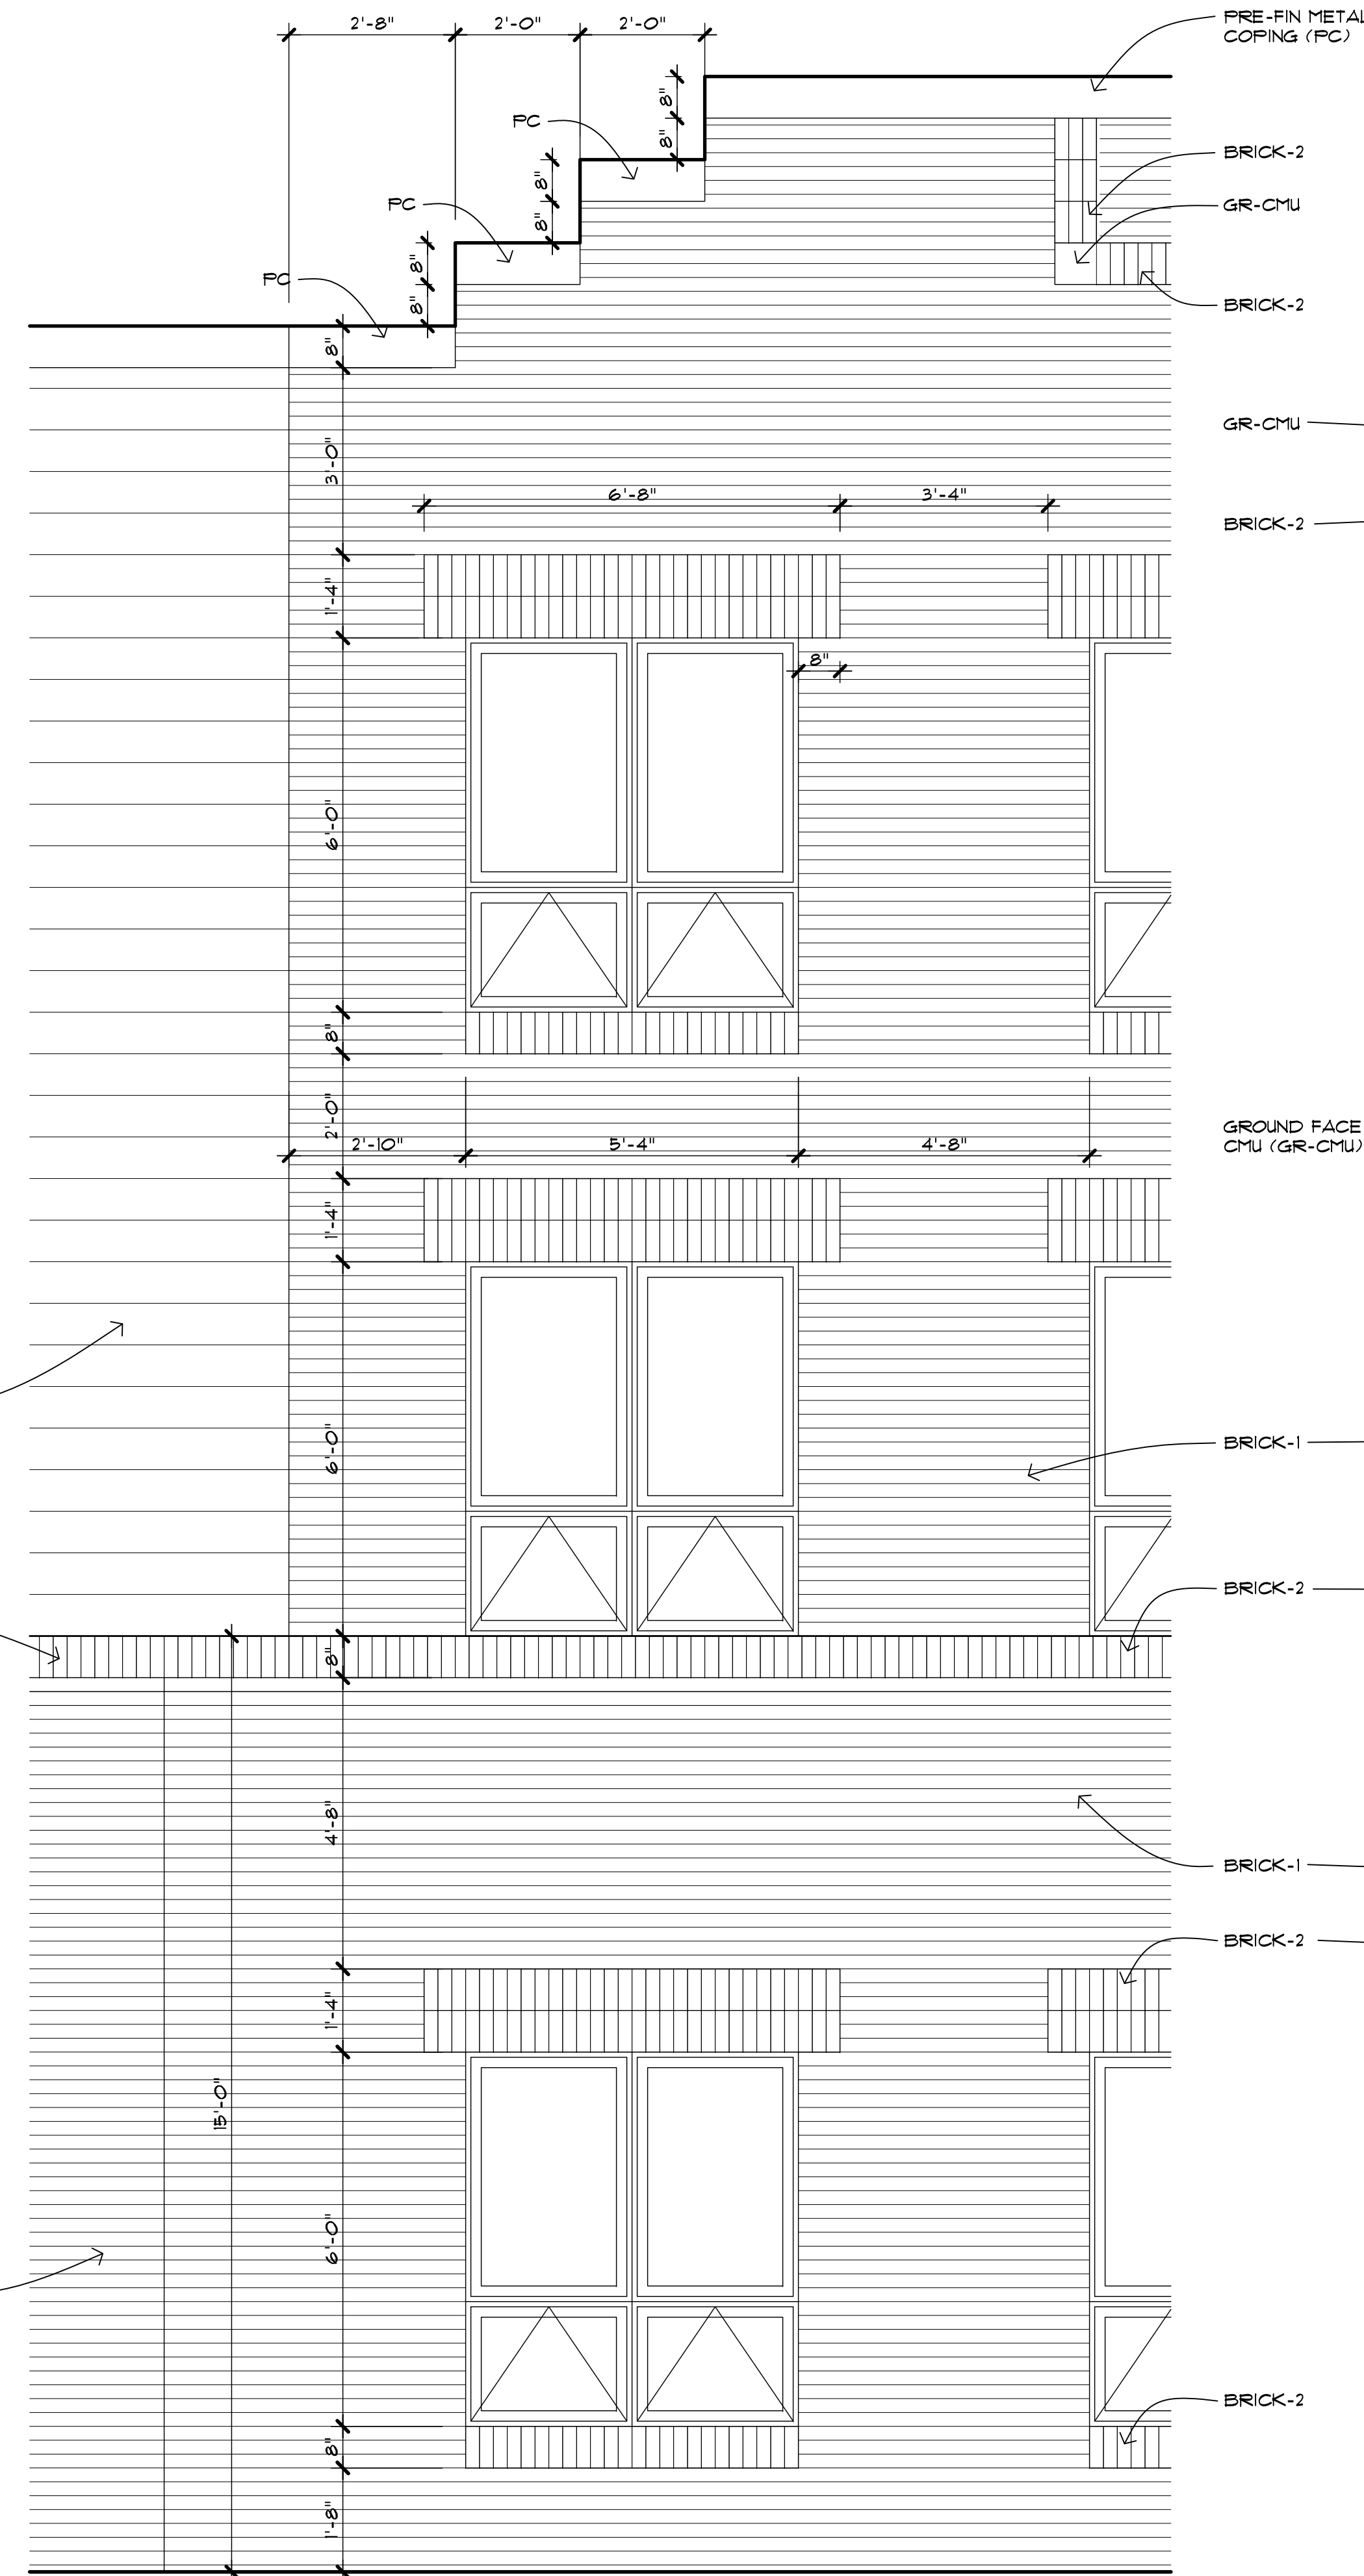


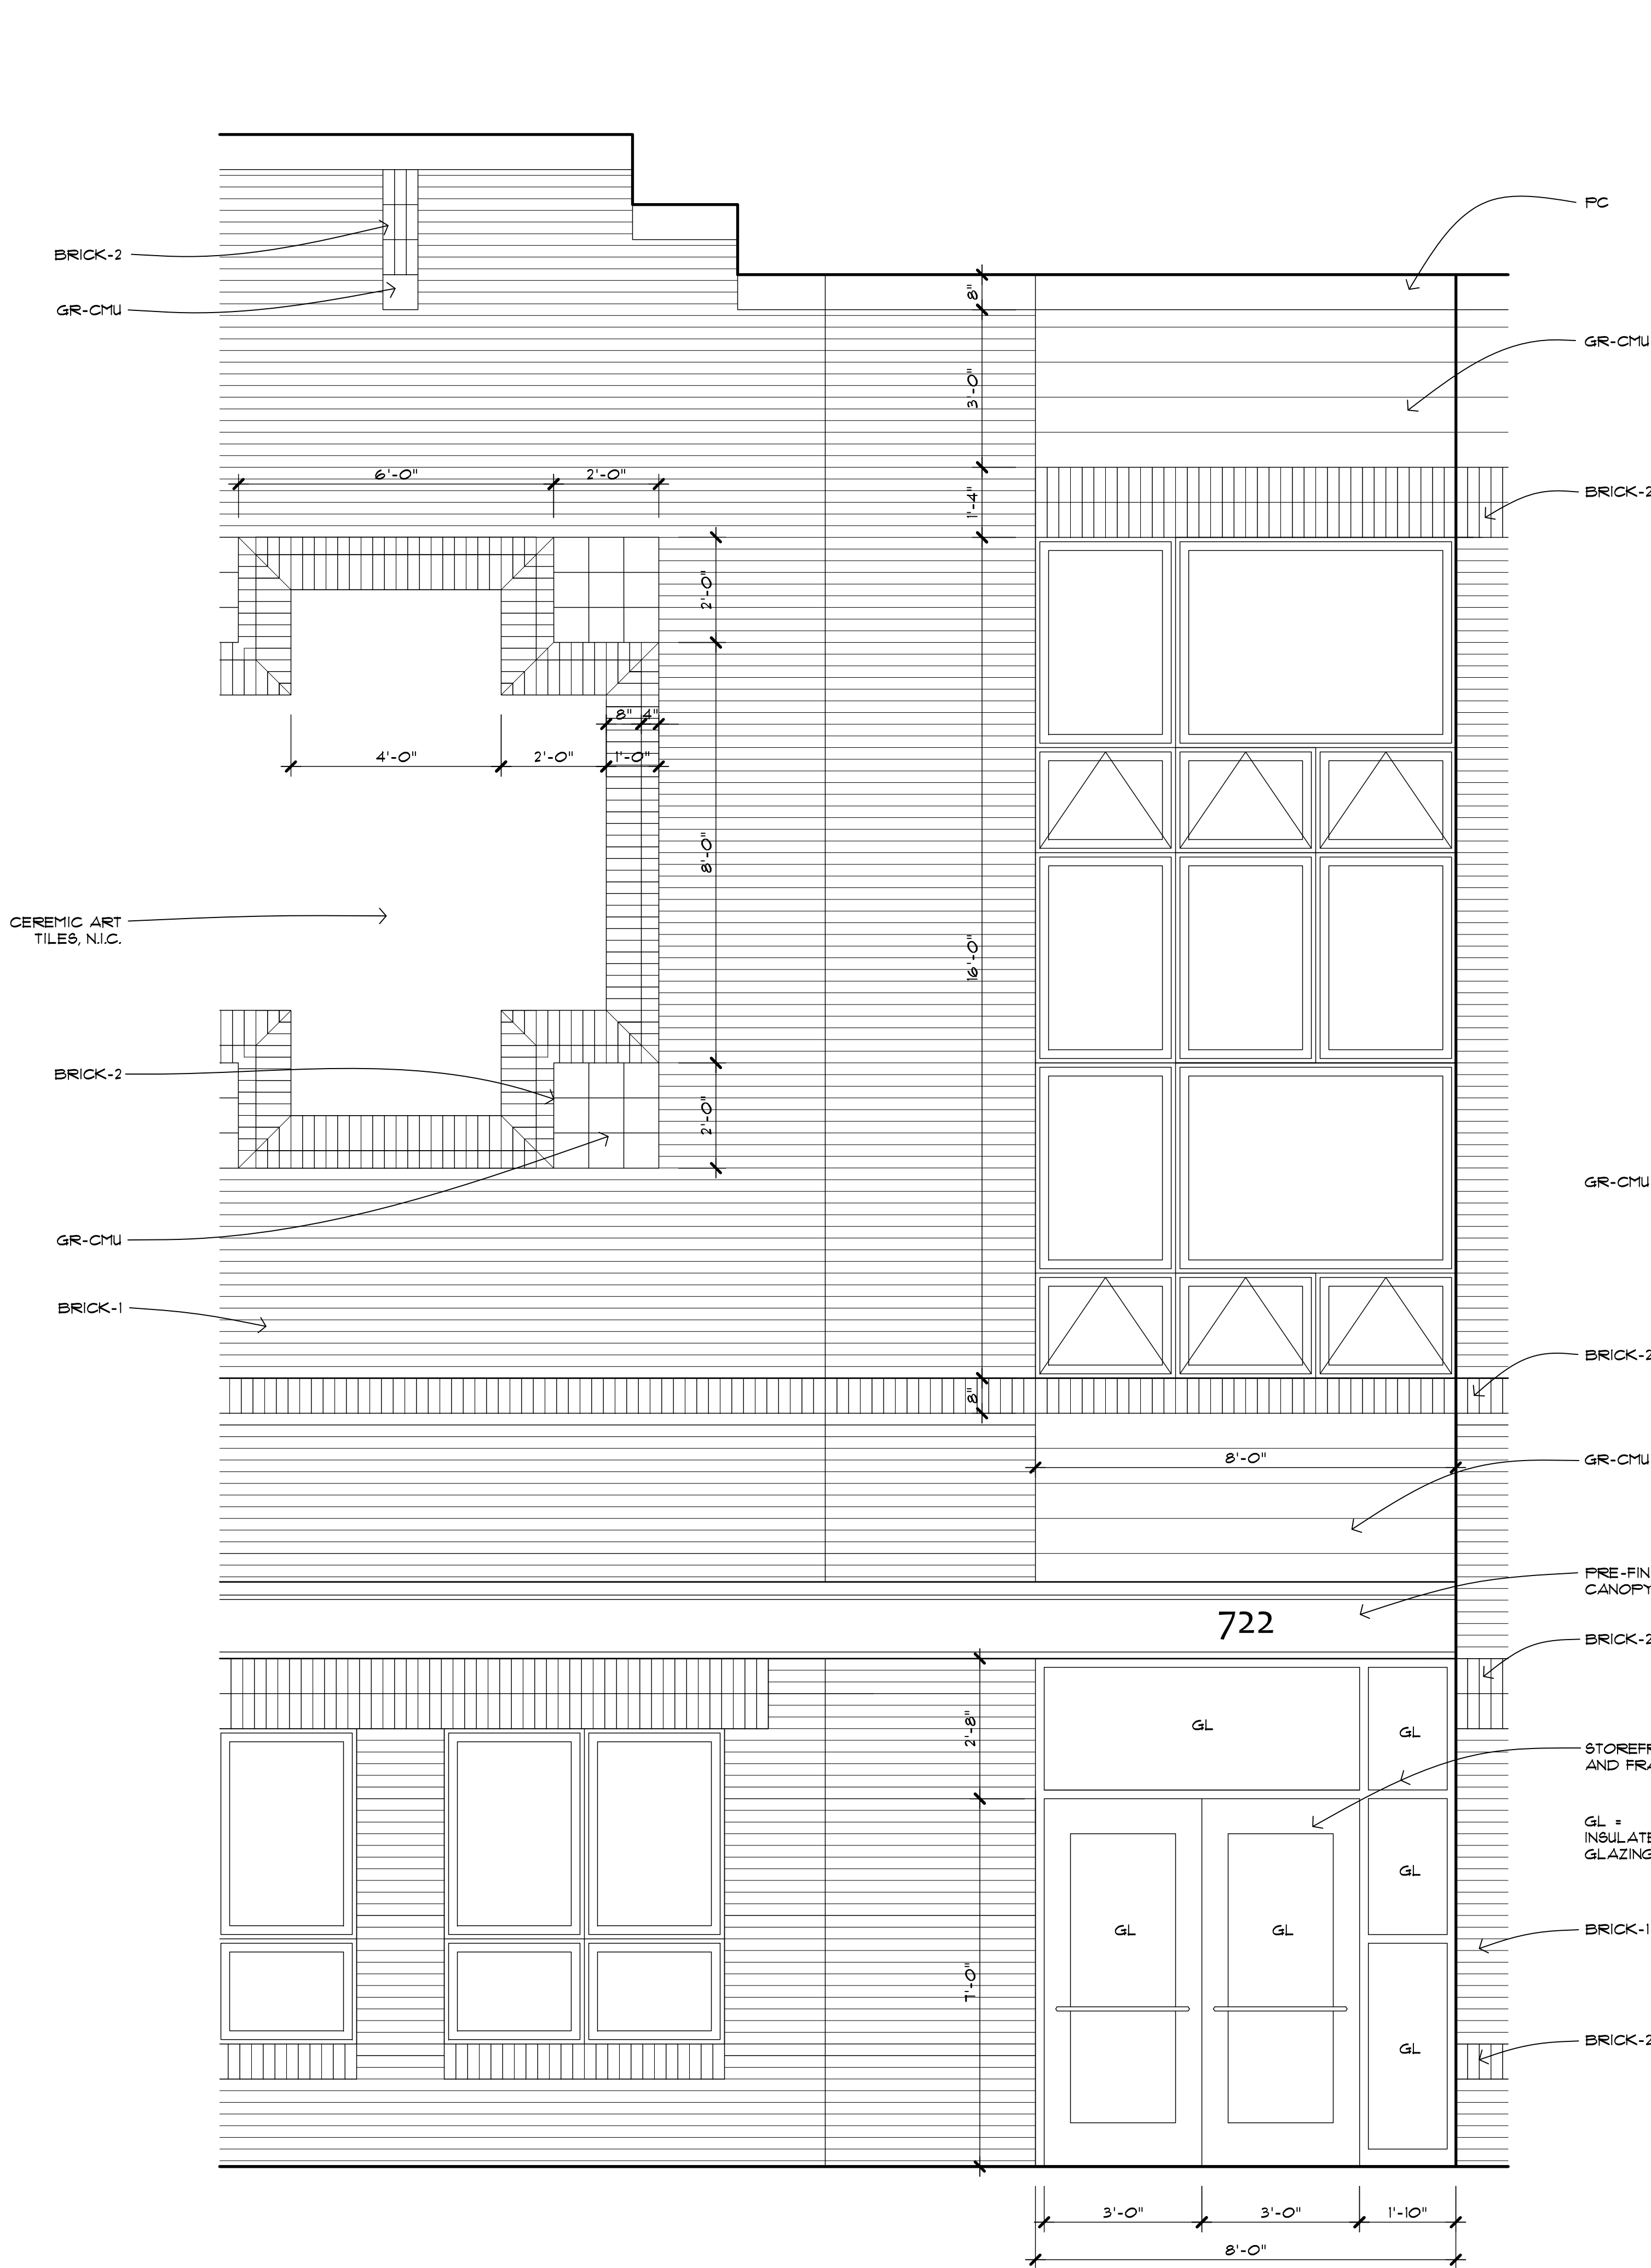

**UIHLEIN
WILSON
ARCHITECTS**

322 East Michigan Street
Milwaukee, WI 53202

telephone | 414.271.8899
facsimile | 414.271.8942
email | office@uihlein-wilson.com

© UIHLEIN WILSON ARCHITECTS, INC. ALL RIGHTS RESERVED

OWNERSHIP OF DOCUMENTS
The documents and the ideas and designs incorporated herein, as an instrument of professional service, are the sole property of Uihlein Wilson Architects, Inc., and are not to be used in whole or in part for any other project or purpose without the expressed written authorization of Uihlein Wilson Architects, Inc.

REVISIONS		
NO.	DATE	ISSUE

PROJECT
OLGA VILLAGE
Milwaukee, WI



Housing Authority of
the City of Milwaukee
United Community Center

SHEET
**TYPICAL
ELEVATION
DETAILS**

DATE
June 03, 2009

PROJECT NO.
09-105

SHEET NO.

A-210