



Quorum Architects, Inc.
 3112 West Highland Boulevard
 Milwaukee, Wisconsin 53208
 Phone: 414.265.9265
 www.quorumarchitects.com



PRELIMINARY
 NOT FOR
 CONSTRUCTION
 QUORUM ARCHITECTS, INC.


VLIET STREET LOFTS

1220 W. VLIET STREET
 Milwaukee, Wisconsin 53205

Sheet Name:
**SCHEMATIC
 SOUTH PARKING**

Drawn By:
 Date: 03/23/2026


Project No.: 10031.07

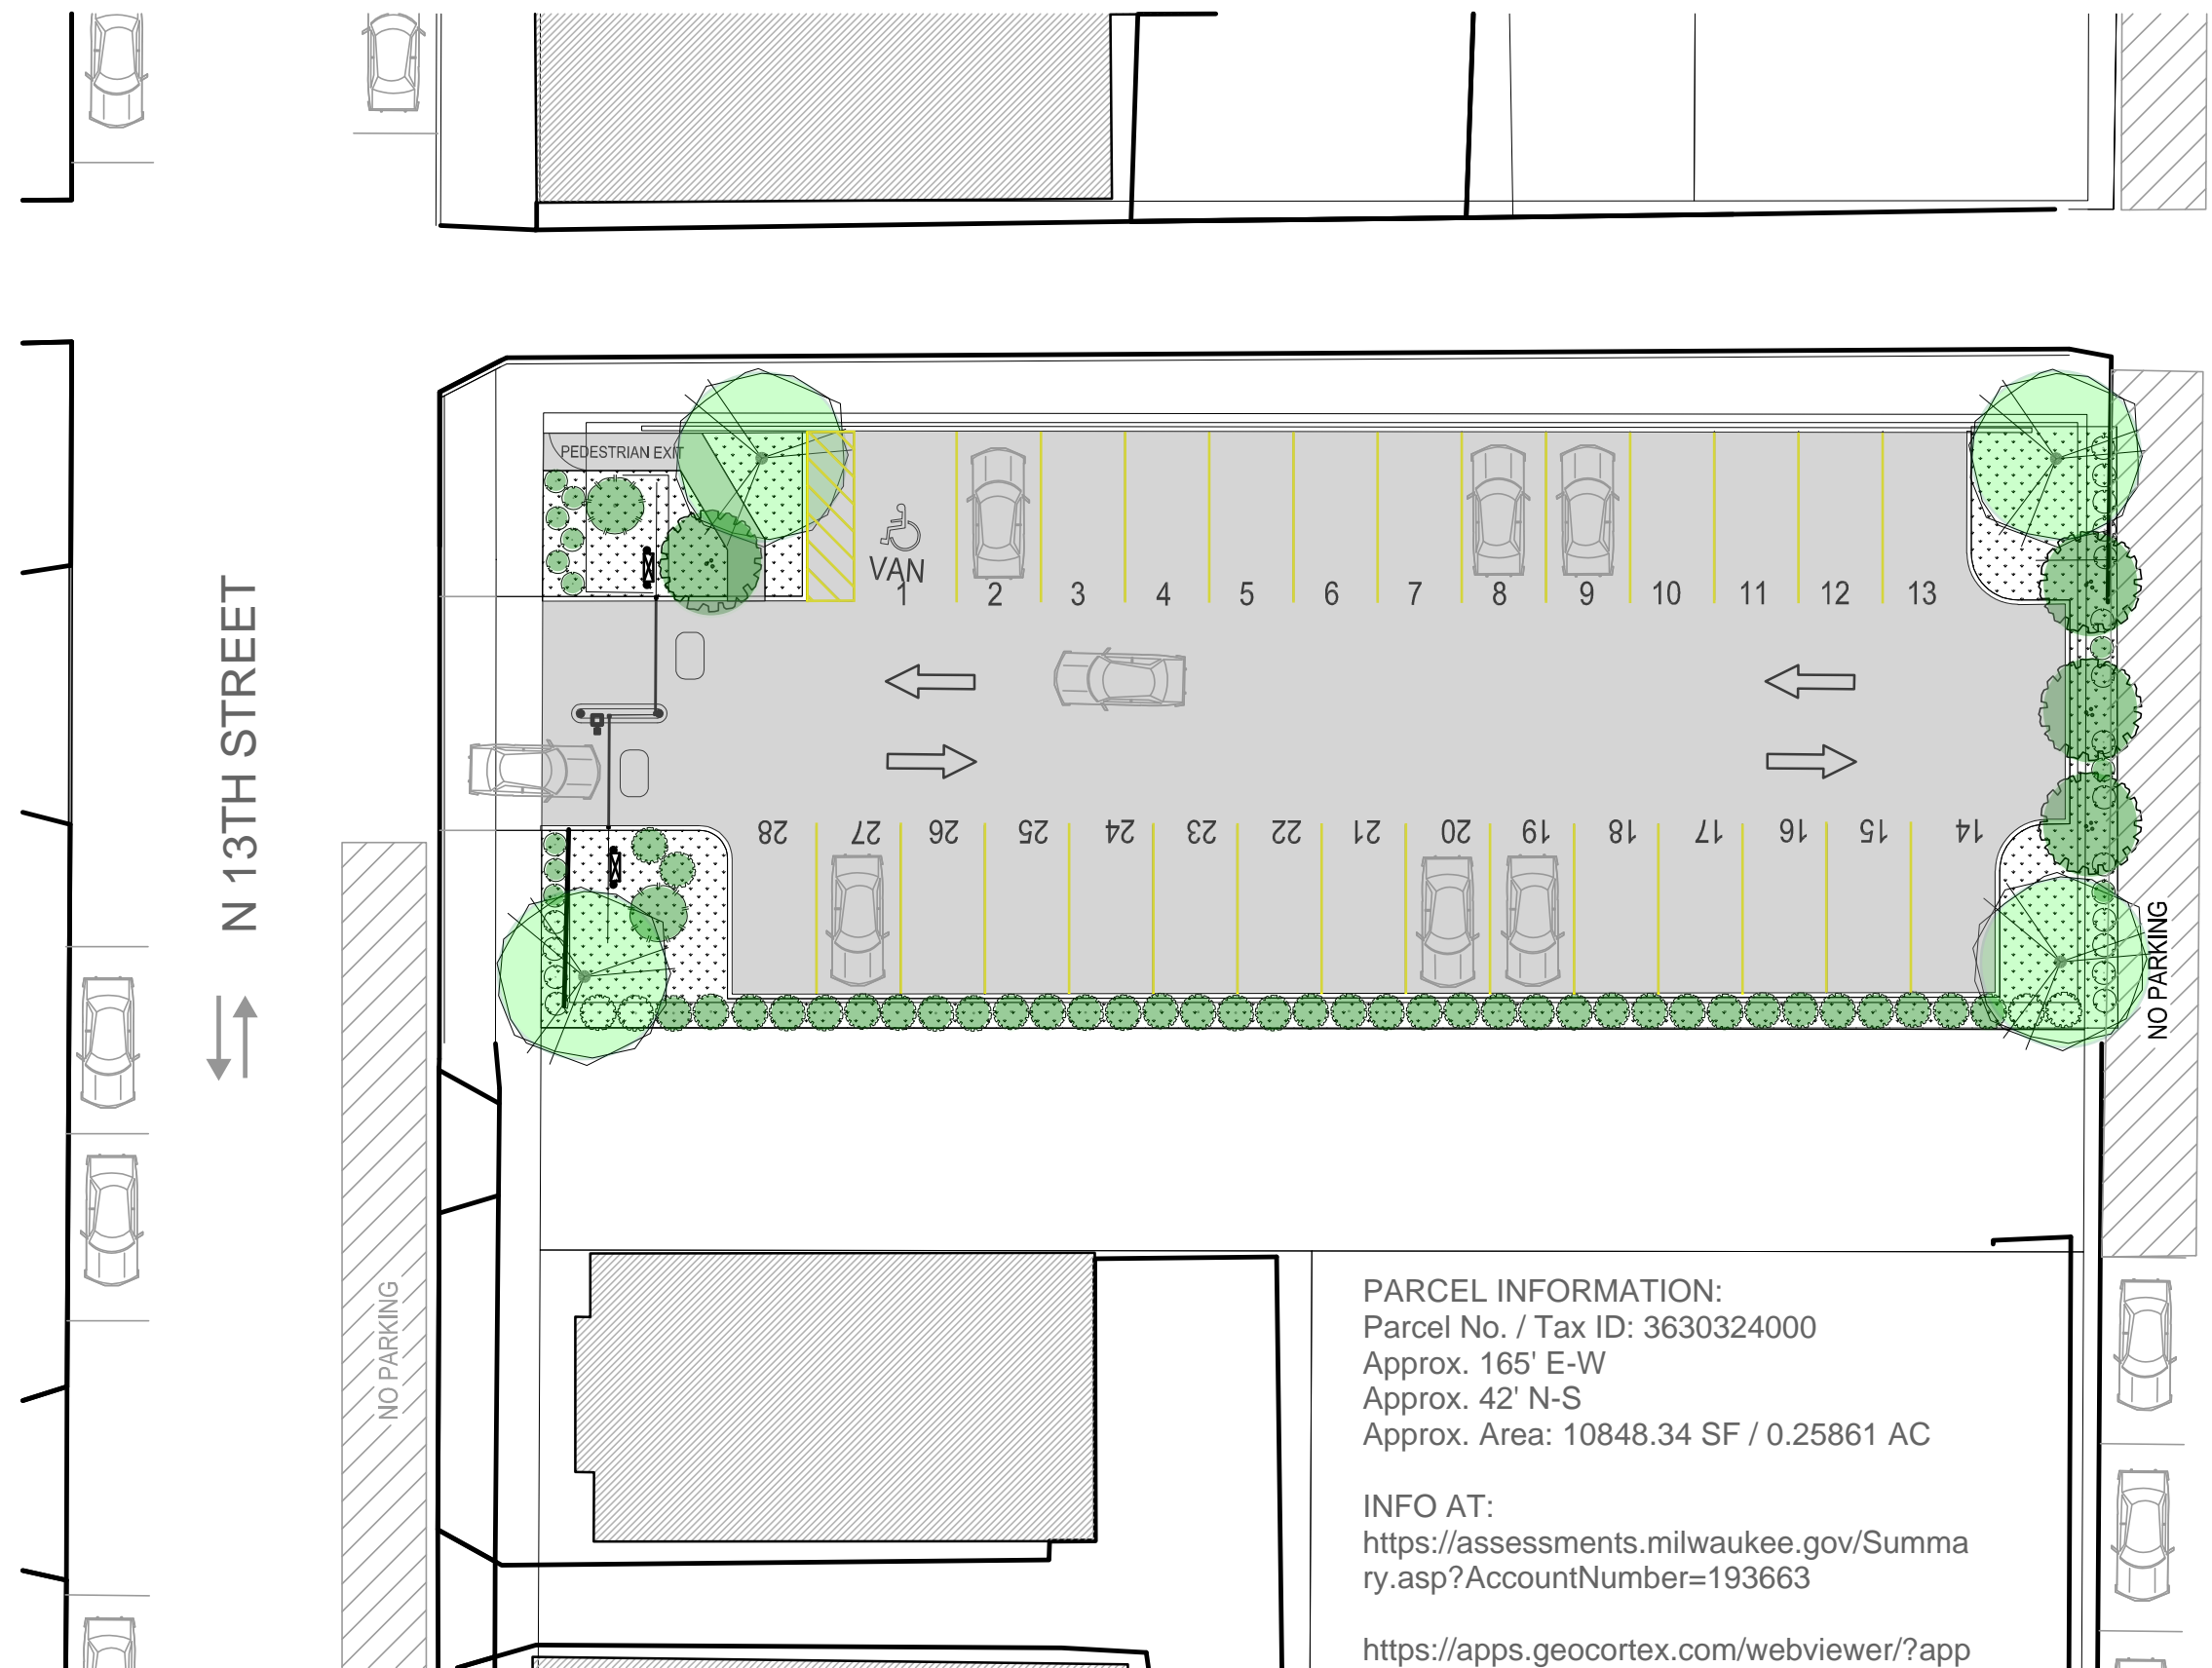

PARCEL INFORMATION:
 Parcel No. / Tax ID: 3630324000
 Approx. 165' E-W
 Approx. 42' N-S
 Approx. Area: 10848.34 SF / 0.25861 AC

INFO AT:
<https://assessments.milwaukee.gov/Summary.asp?AccountNumber=193663>

<https://apps.geocortex.com/webviewer/?app=00d9853f922845a5841e0123918a449a>

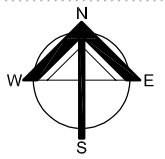

1 SOUTH LOT
 SCALE: 1"=0" = 20'-0"