

FN 031747

HELLMUTH, OBATA + KASSABAUM, INC.



Planning Group

April 29, 2005

City Hall
200 E. Wells Street
Milwaukee, WI 53202
Attn: City of Milwaukee Common Council

Re: Columbia St. Mary's – Prospect Medical Commons Detailed Plan Development

Dear City of Milwaukee Common Council:

On behalf of our clients, Columbia St. Mary's Hospital, the purpose of this letter to transmit the revised elevation for North Avenue, which resulted from a meeting with City staff held earlier this week.

This exhibit was described in Item No. 6 of our cover letter dated April 27, 2005, however the drawing was completed subsequent to that submission.


Should there be any questions, please contact us.

Sincerely,
Hellmuth, Obata + Kassabaum

A handwritten signature in black ink that reads "William W. Palmer".

William W. Palmer, ASLA
Group Vice President
Project Planning Representative

cc: P. Westrick, C. Smocke, B. Block, File

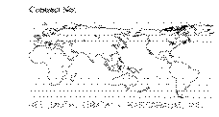









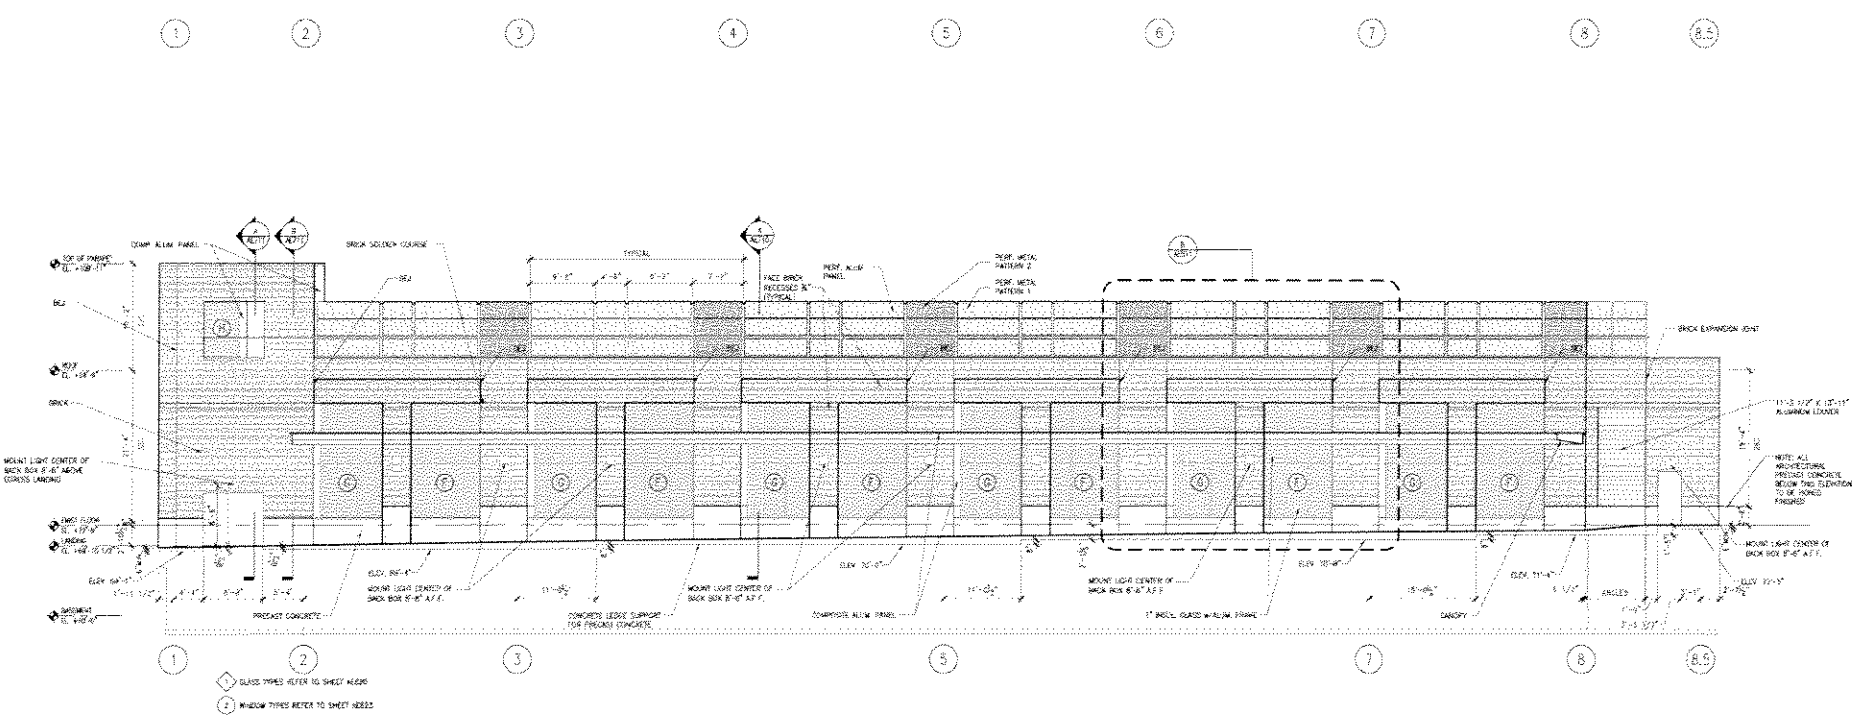

A SOUTH ELEVATION
1/8" = 1'-0"

NO.	DATE	DESCRIPTION
2		
3		
PROSPECT MEDICAL COMMONS
EXTERIOR ELEVATIONS