


# MENOMONEE RIVER

SOUTH LINE OF THE MENOMONEE RIVER

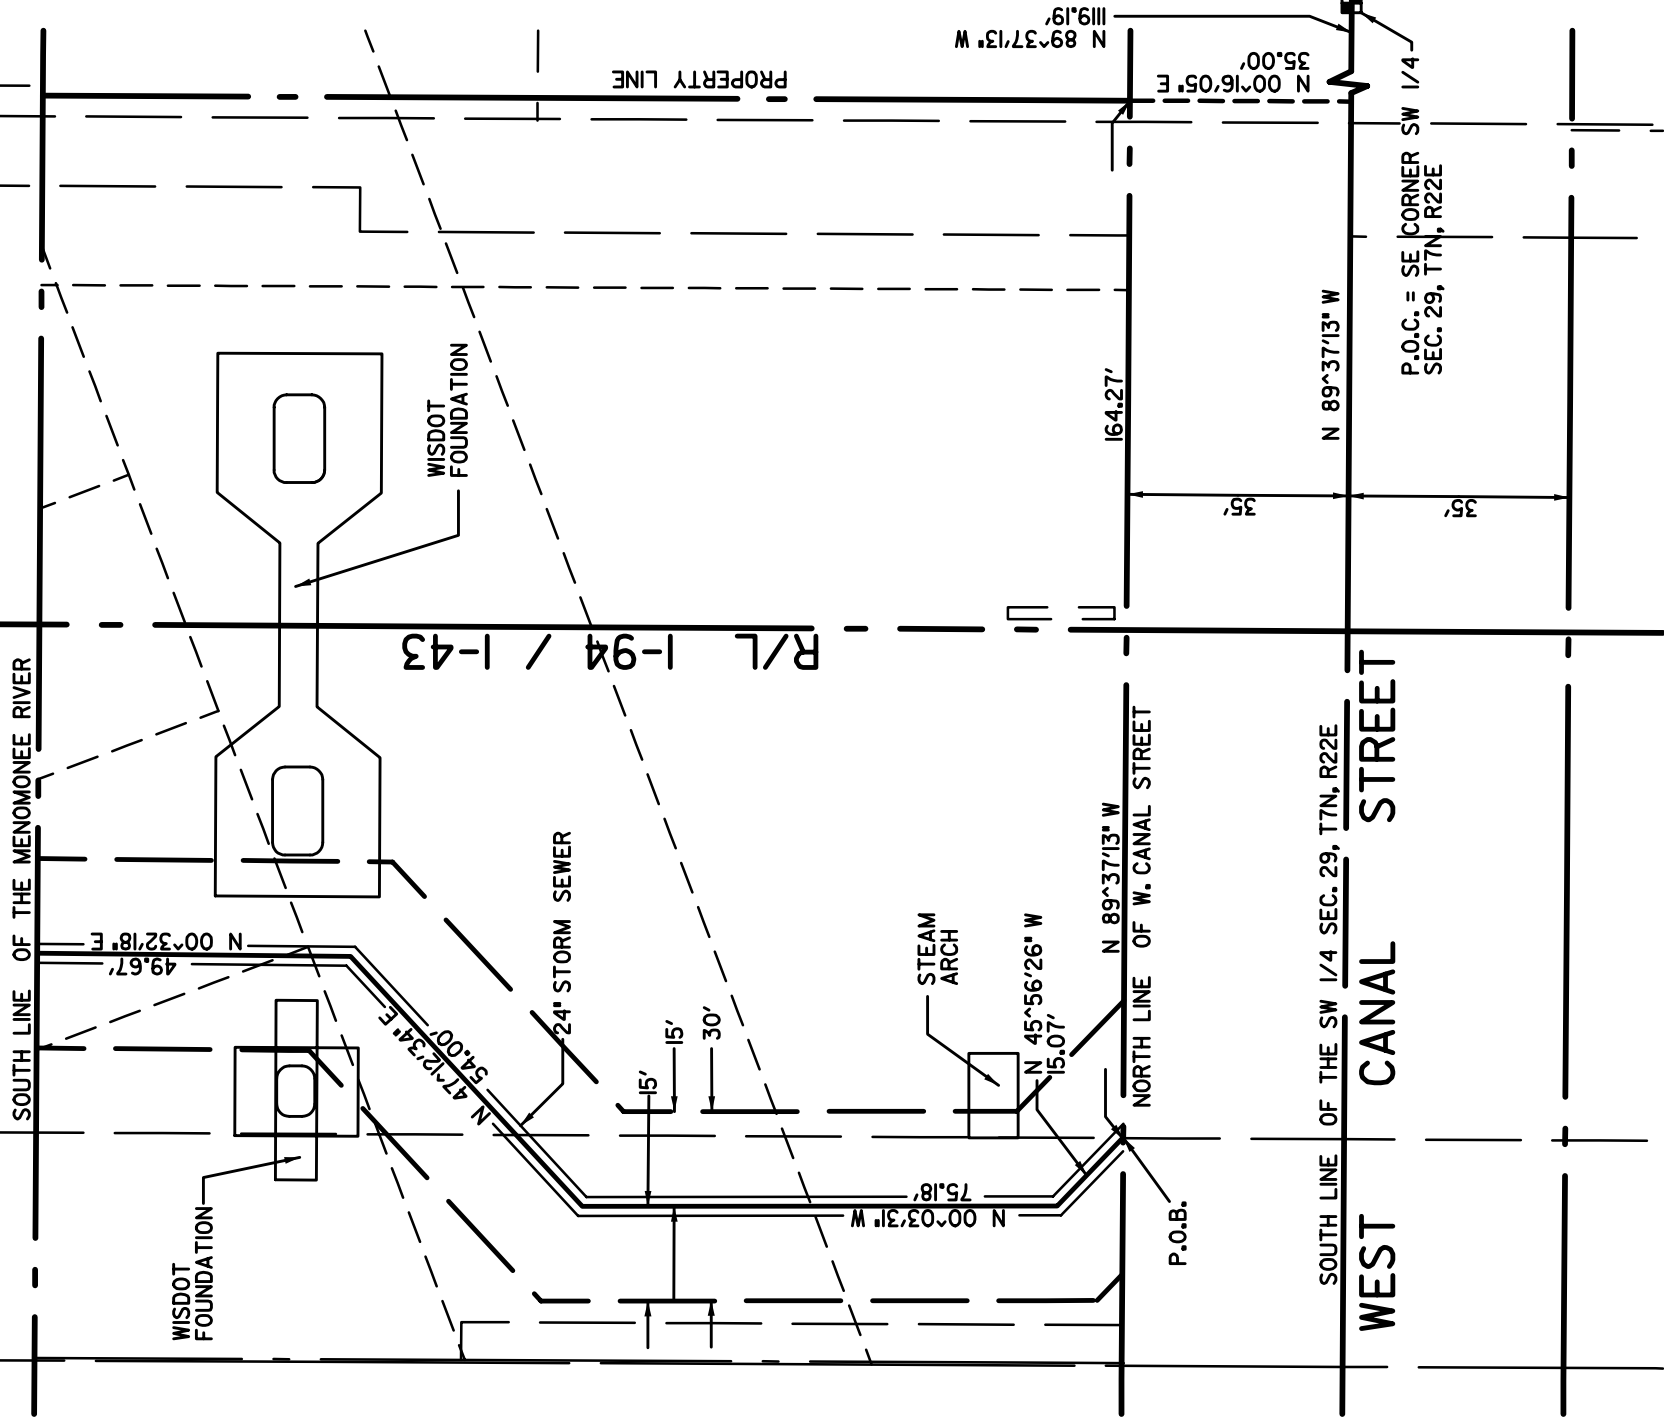

BEARINGS SHOWN HEREON ARE BASED ON ASSUMED DATUM WITH THE SOUTH LINE OF THE SOUTHEAST 1/4 OF SECTION 29, TOWNSHIP 7 NORTH, RANGE 22 EAST BEING N 89°37'13" W.

P.O.C. = POINT OF COMMENCEMENT

P.O.B. = POINT OF BEGINNING



ENVIRONMENTAL ENGINEERING SECTION  
 INFRASTRUCTURE SERVICES DIVISION  
 DEPARTMENT OF PUBLIC WORKS  
 MILWAUKEE, WISCONSIN

PLAN OF SEWER EASEMENT

AREA IN SW 1/4 SEC. 29, T 7 N., R 22 E.

BELOW I-94 BETWEEN CANAL STREET AND MENOMONEE RIVER

SCALE 1" = 30'

ATLAS PAGE NO.

DRAWN BY CH'KD. BY

APPROVED DATE

APPROVED FILE NO. 198-I-80