




MILWAUKEE  
**HISTORIC  
PRESERVATION  
COMMISSION**

*Living with history*


2145 N. Sherman Blvd

**THE MILWAUKEE  
PRESERVATION  
PORTFOLIO**


MILWAUKEE HISTORIC  
PRESERVATION COMMISSION  
200 E. WELLS ST.  
MILWAUKEE, WI 53202  
(414) 286-5712

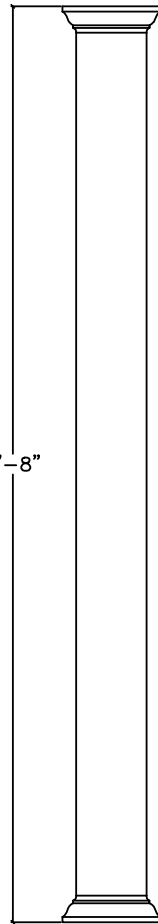

8'-8"

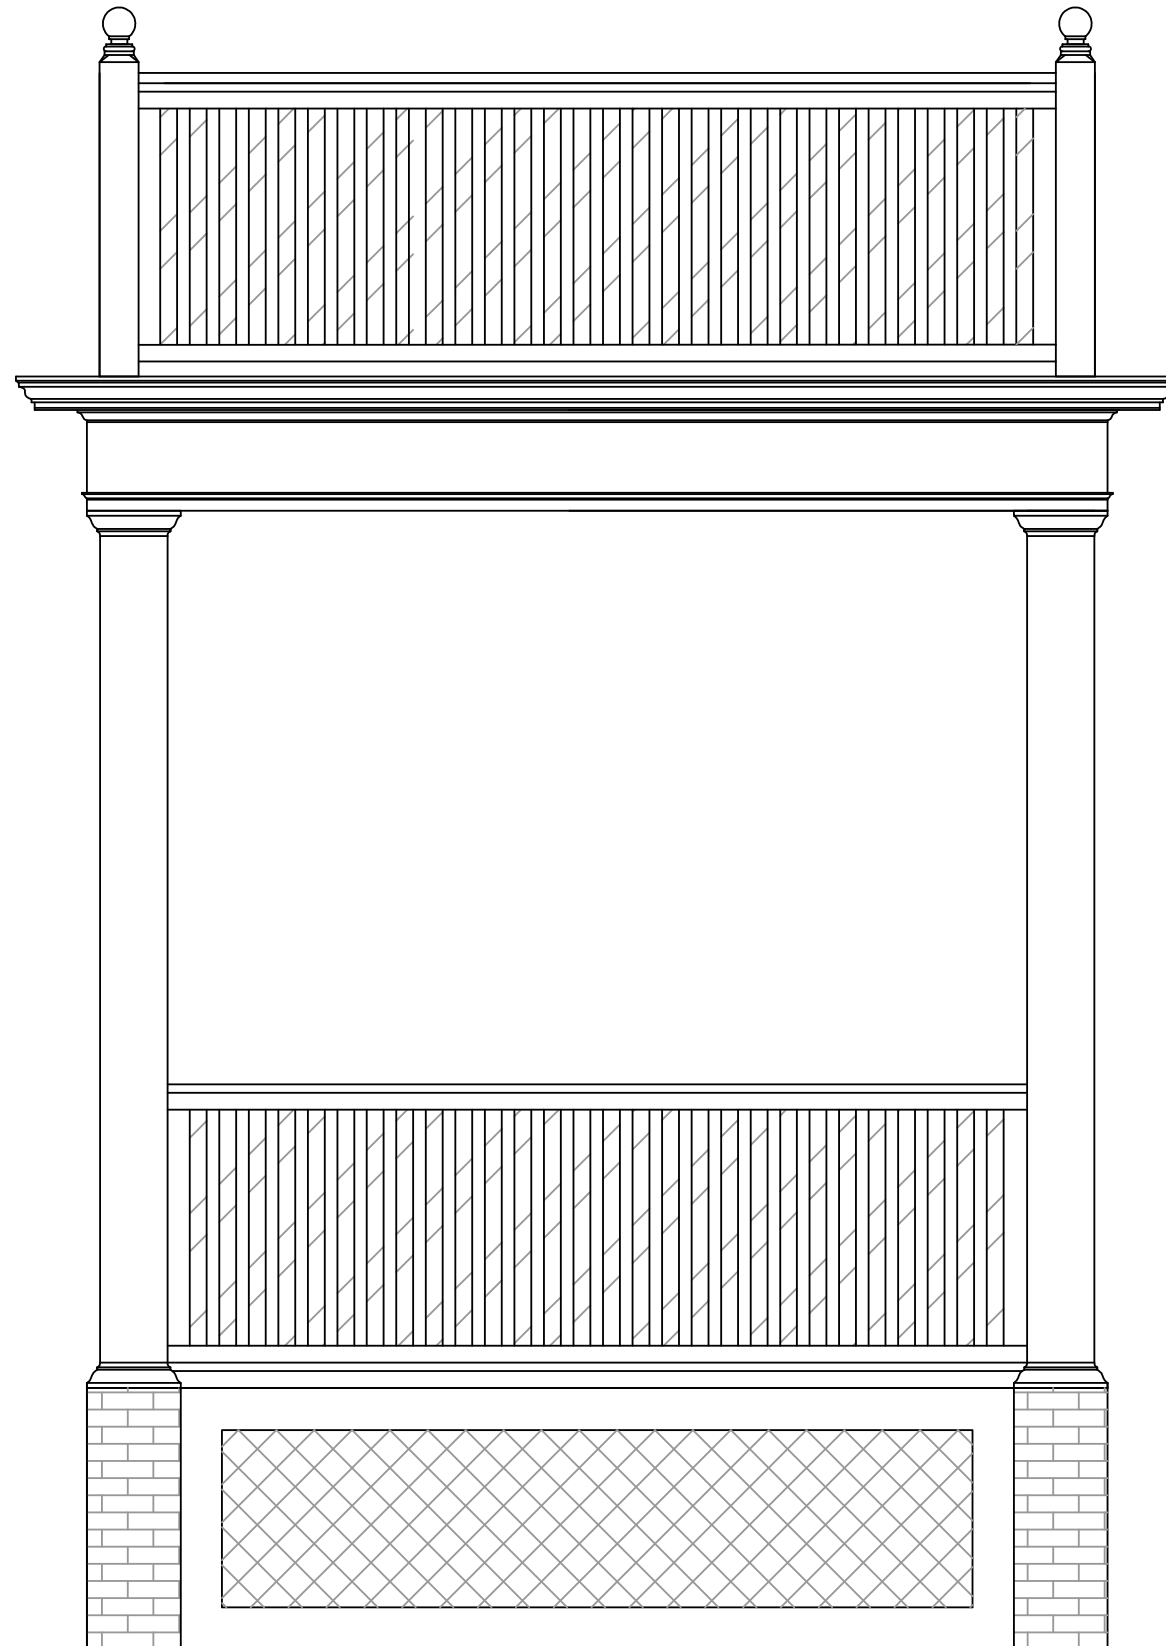

**Front Elevation**  
Scale 1:1

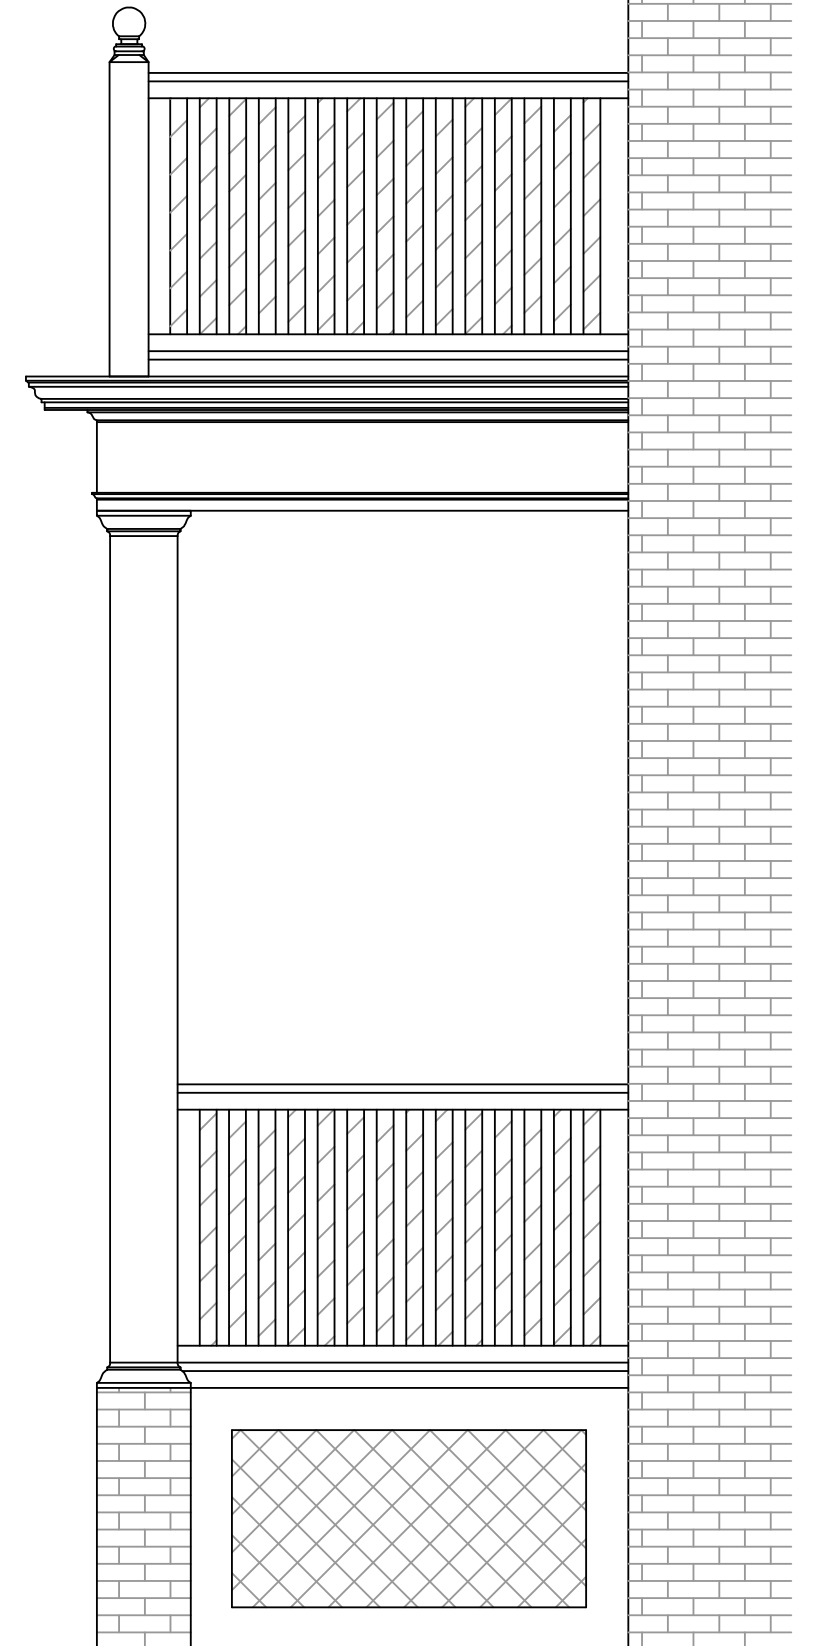

**Side Elevation**