

**1 NEW WORK PLAN - FIRST FLOOR**  
 Scale: 1/8" = 1'-0"


DATE: 11/09/2017

**A1**

**JO CATS ROOF DECK**  
 1311 E. BRADY STREET

**DAN BEYER ARCHITECTS**

Copyright 2017, Dan Beyer Architects

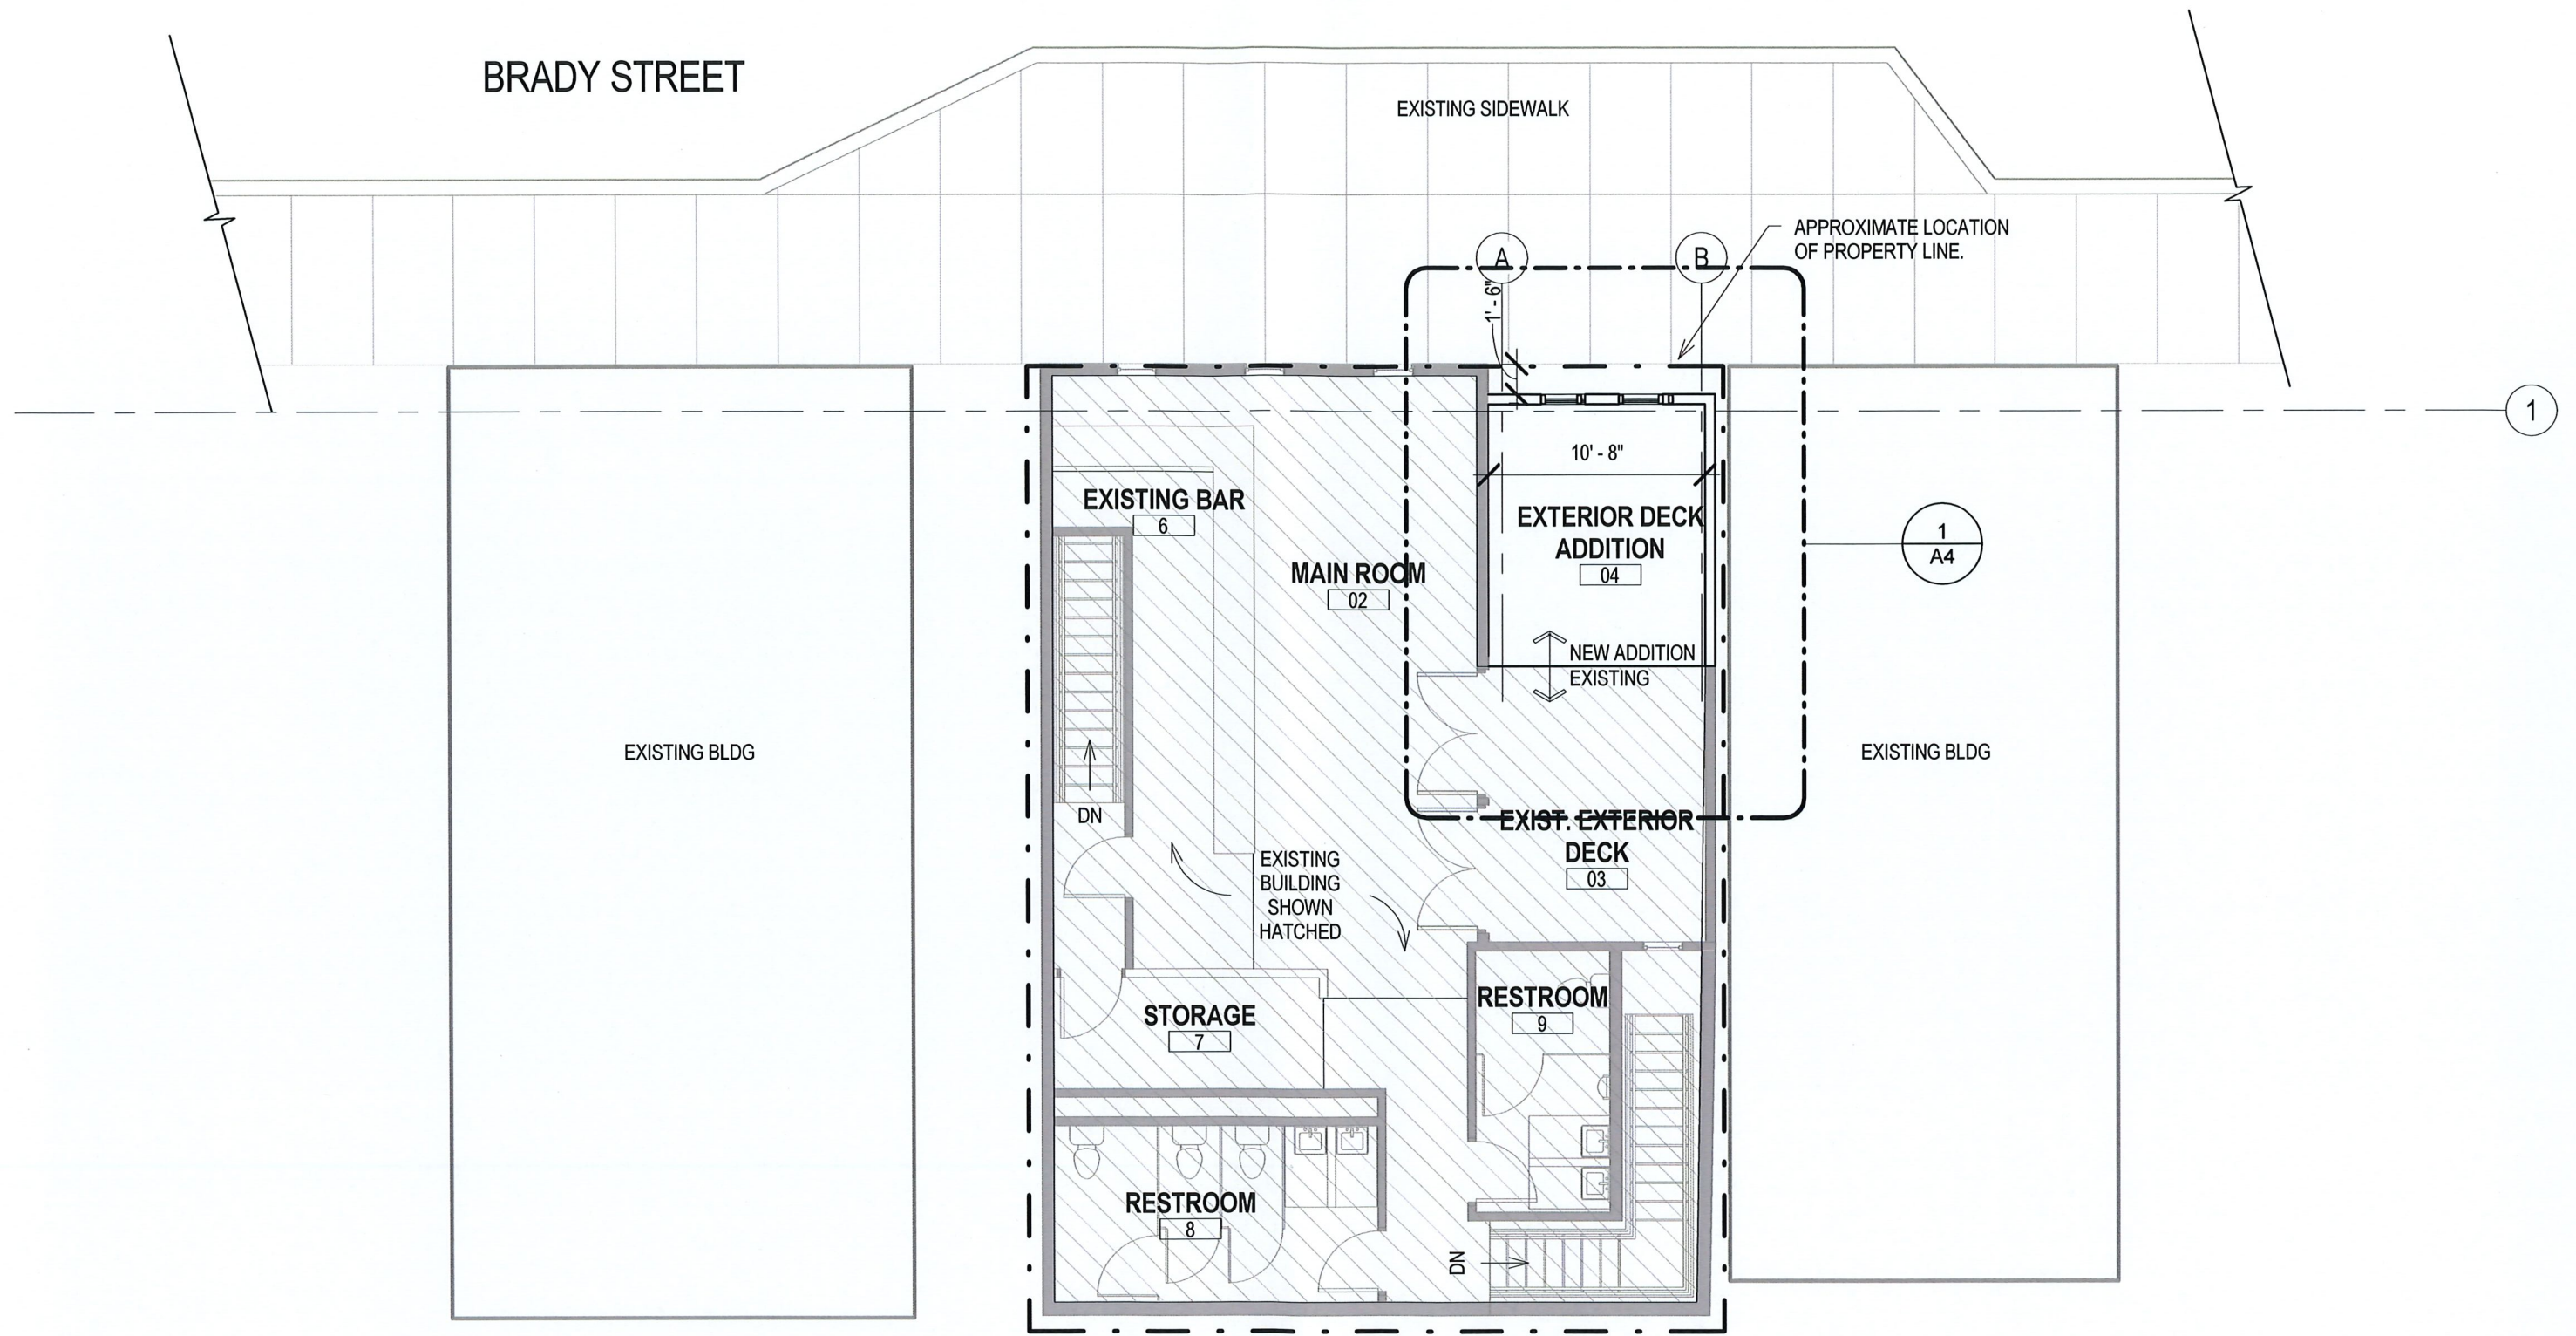

**1 NEW WORK PLAN - SECOND FLOOR**  
 Scale: 1/8" = 1'-0"


DATE: 11/09/2017

**A2**

**JO CATS ROOF DECK**  
 1311 E. BRADY STREET

**DAN BEYER ARCHITECTS**

Copyright 2017, Dan Beyer Architects

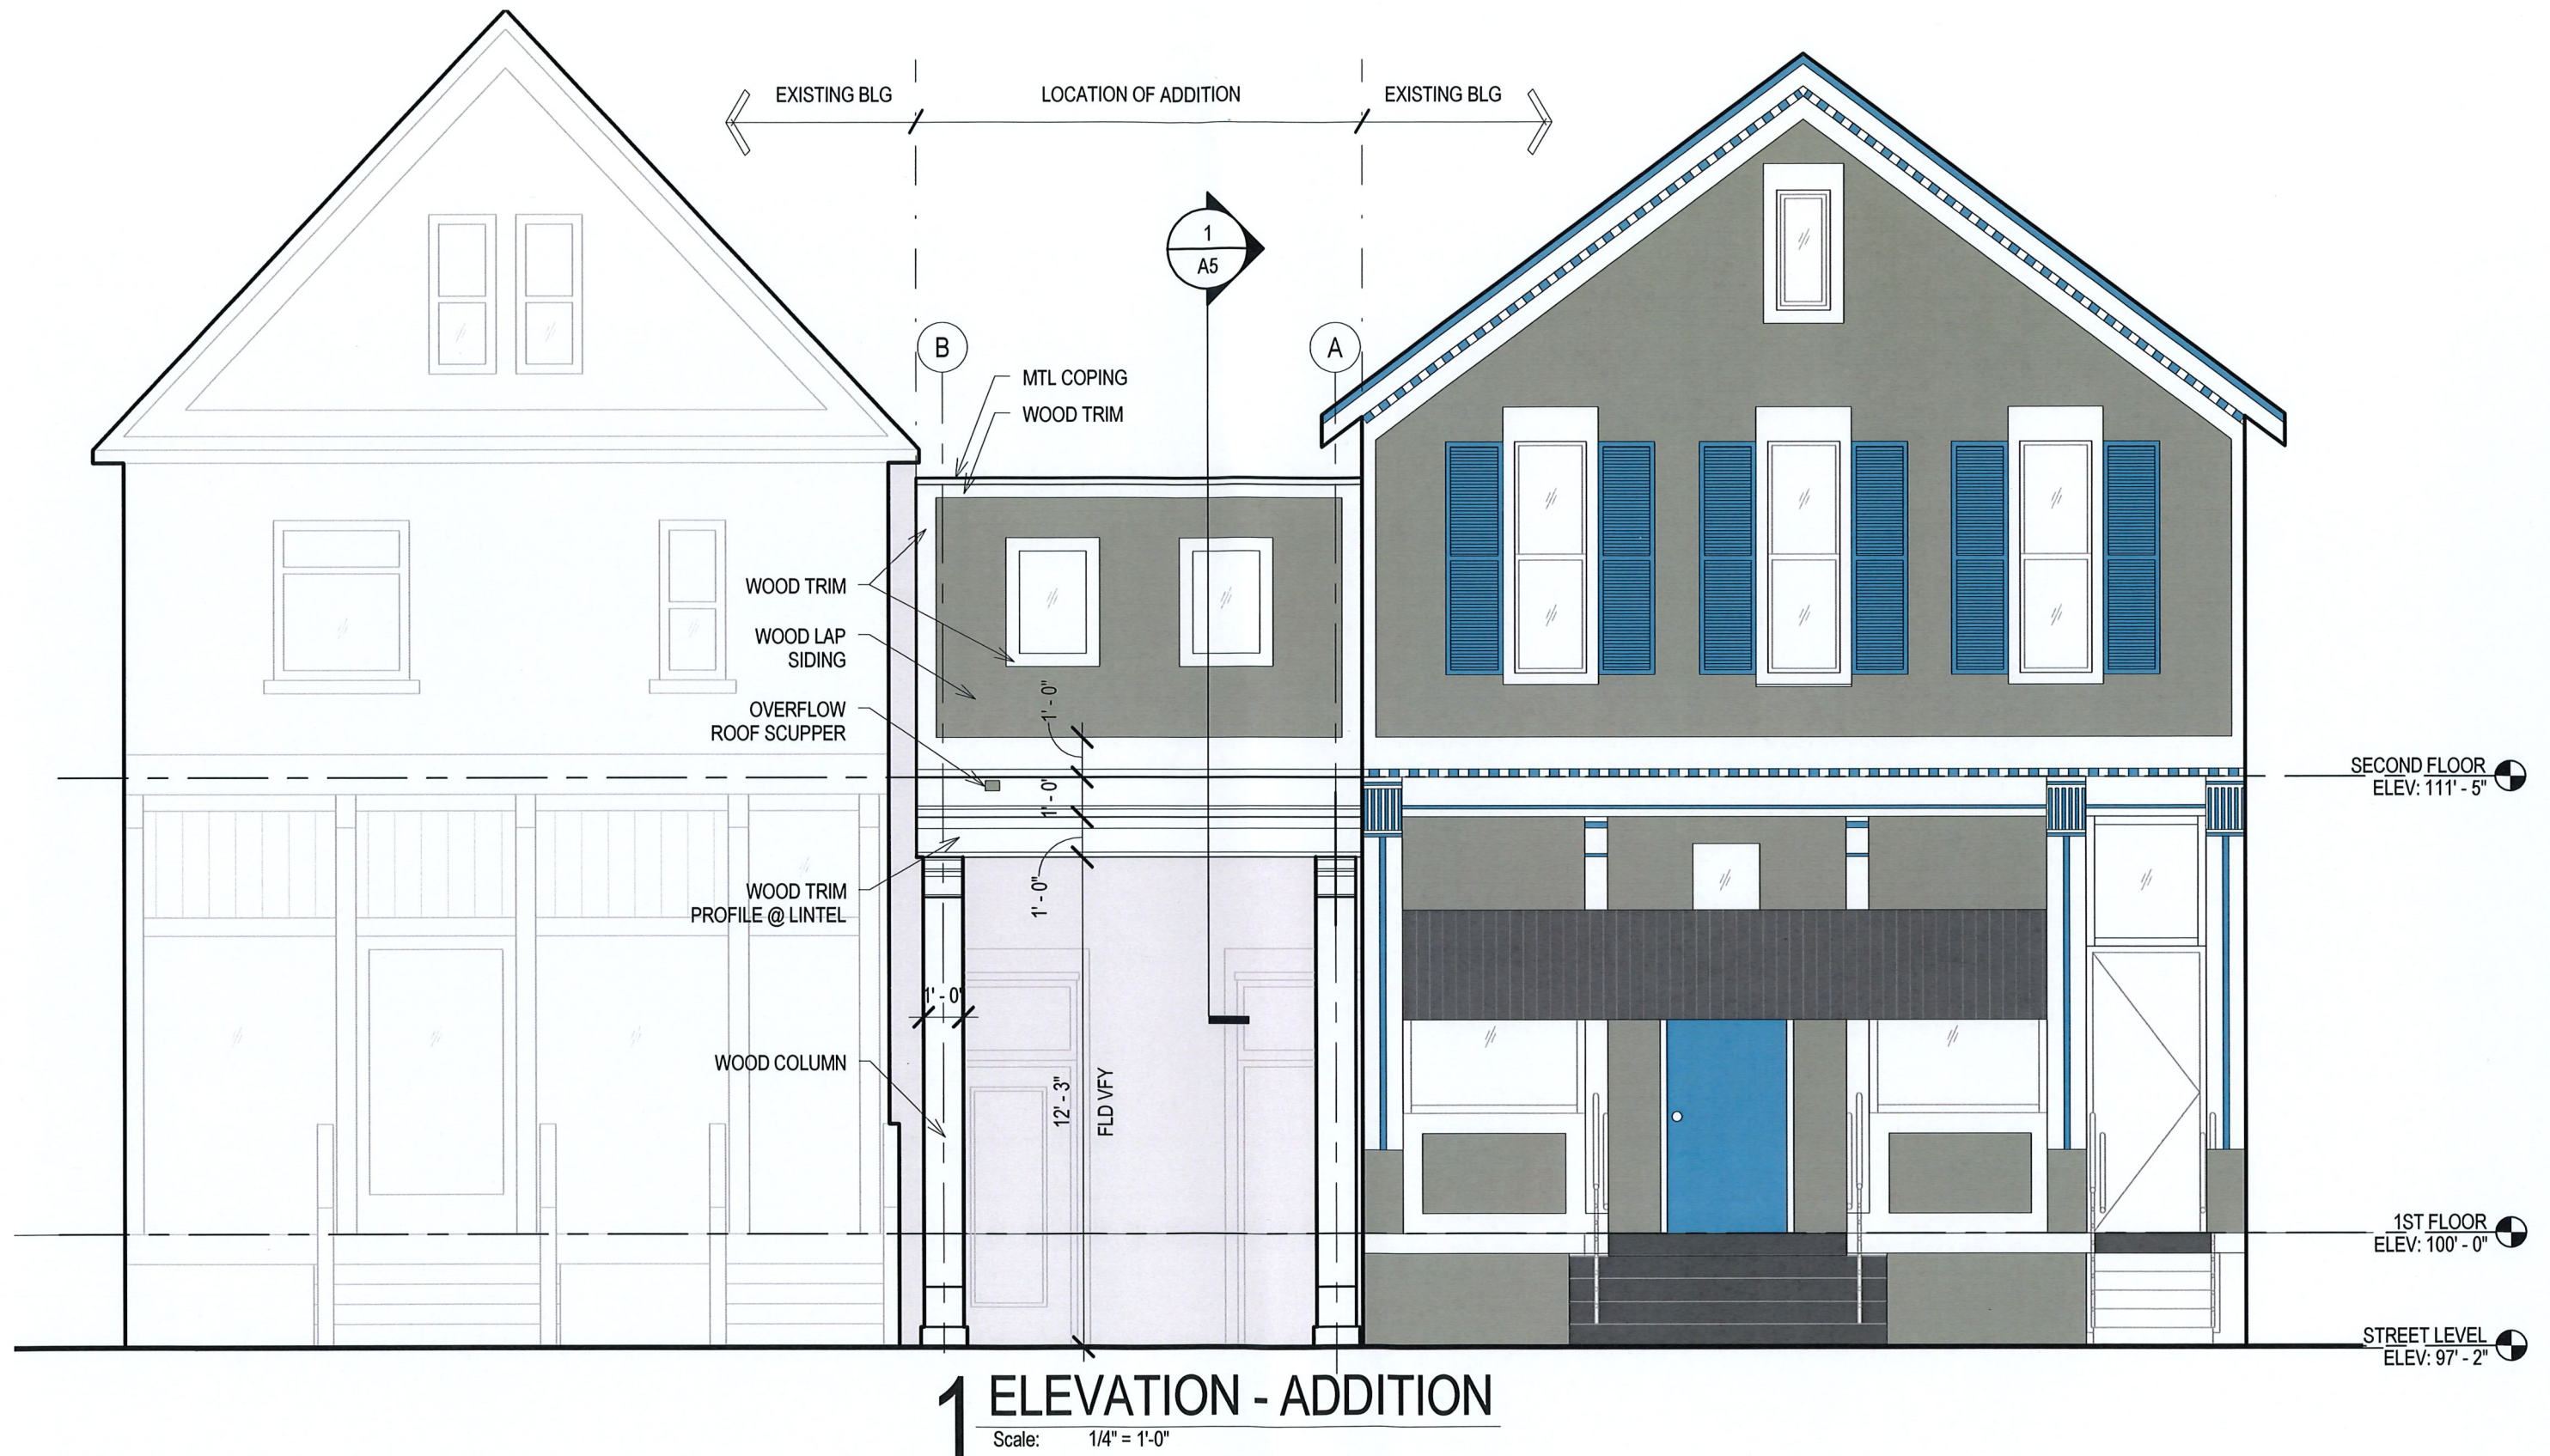


DATE: 11/09/2017

**A3**


**JO CATS ROOF DECK**  
1311 E. BRADY STREET

DAN BEYER ARCHITECTS


Copyright 2017, Dan Beyer Architects

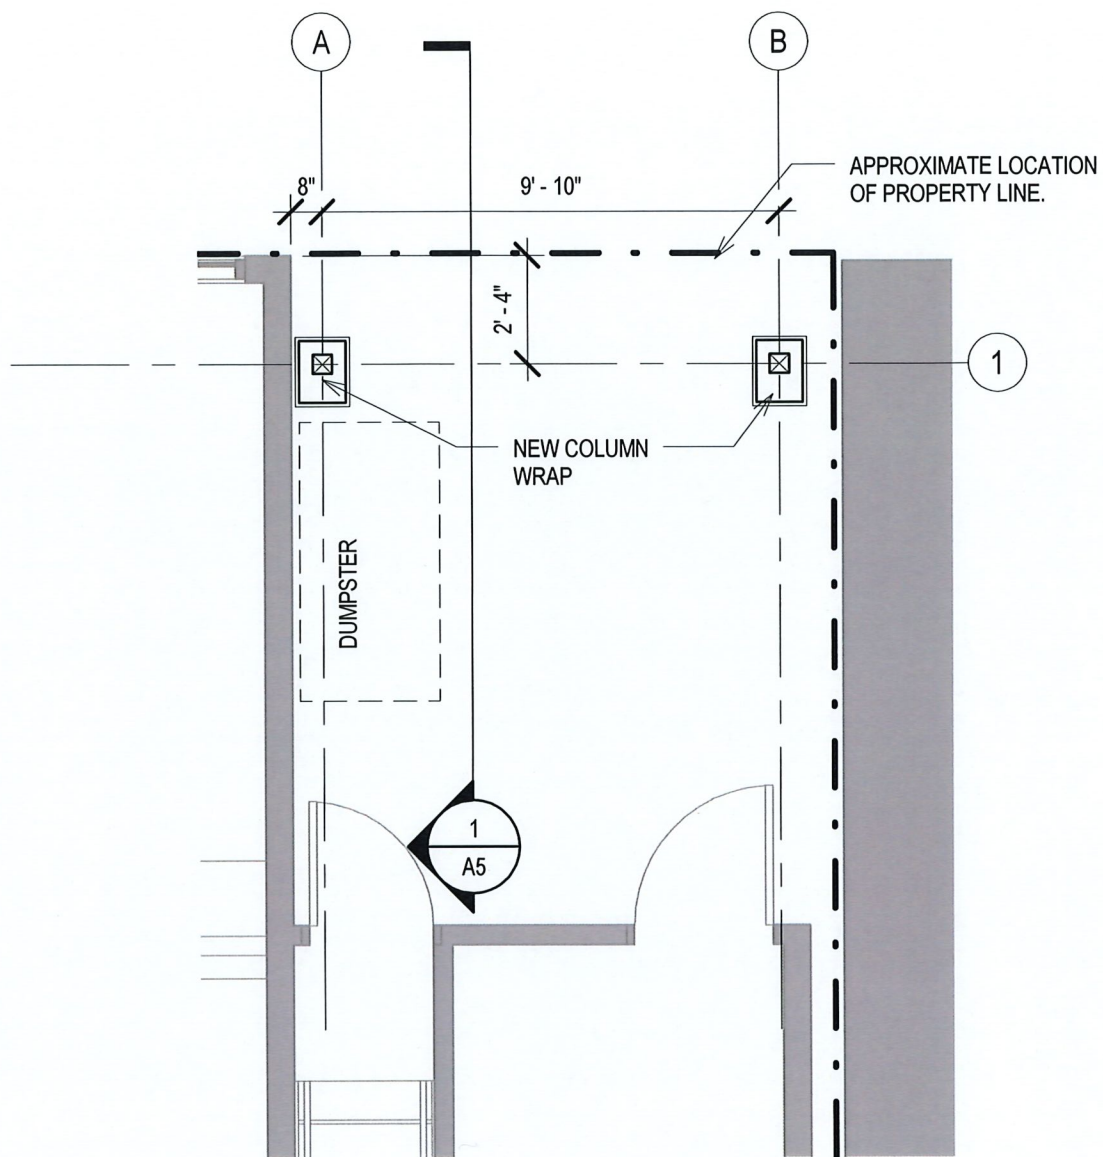


**2** NEW WORK PLAN - ENLARGED DUMPSTER AREA  
 Scale: 1/4" = 1'-0"

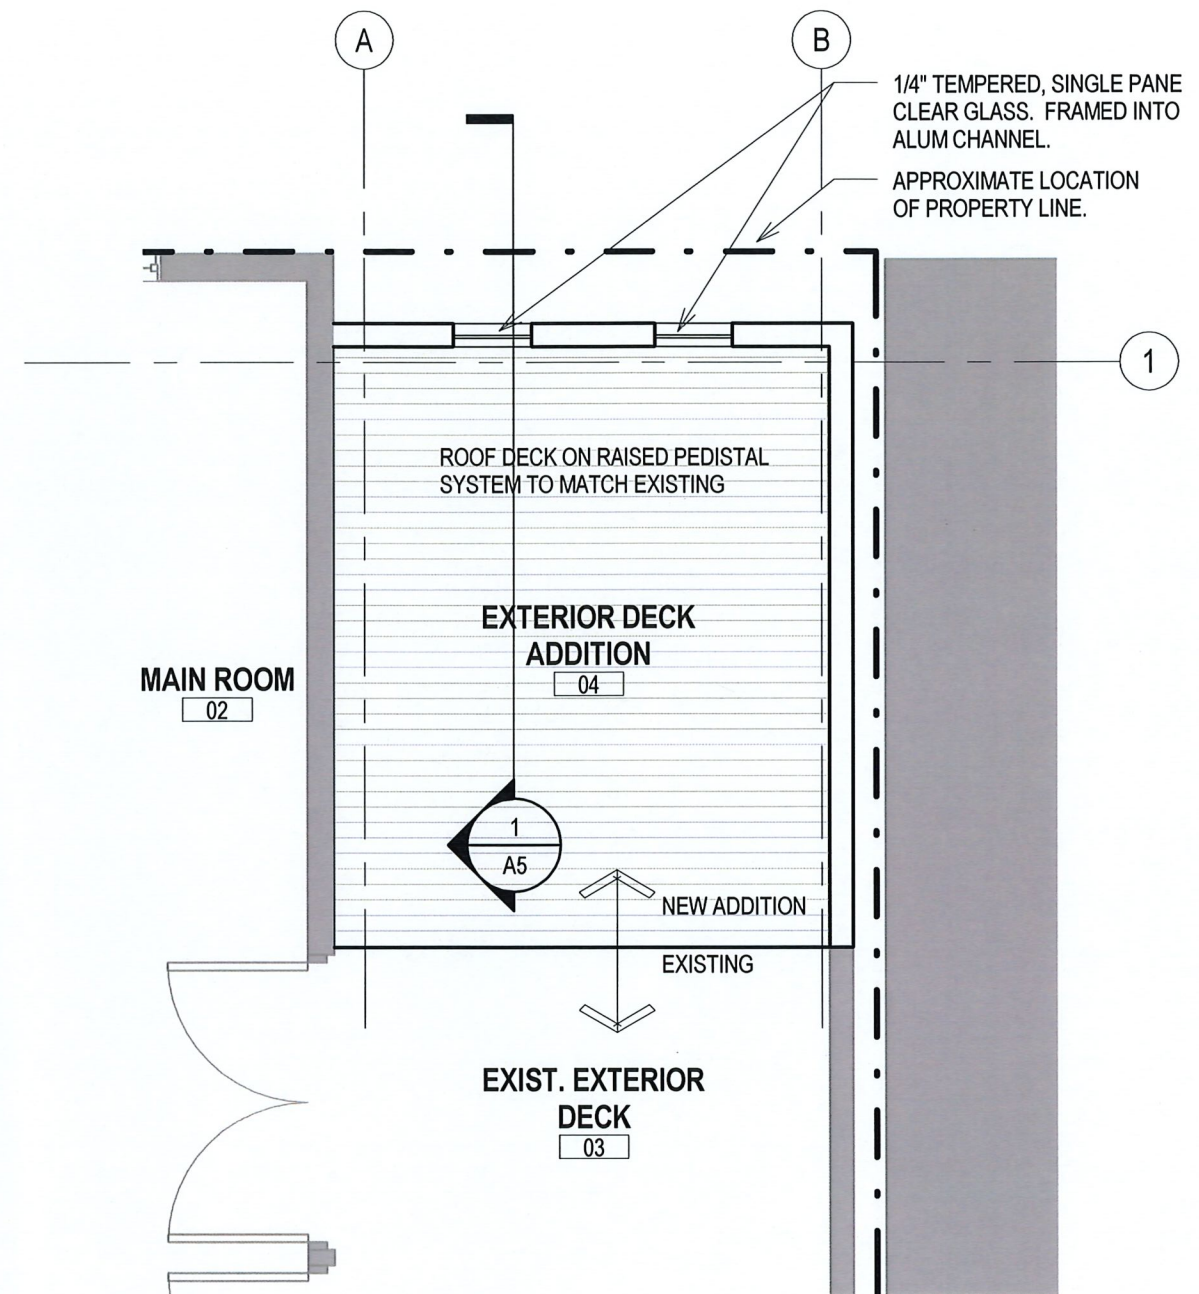


**1** NEW WORK PLAN - SECOND FLOOR DECK  
 Scale: 1/4" = 1'-0"

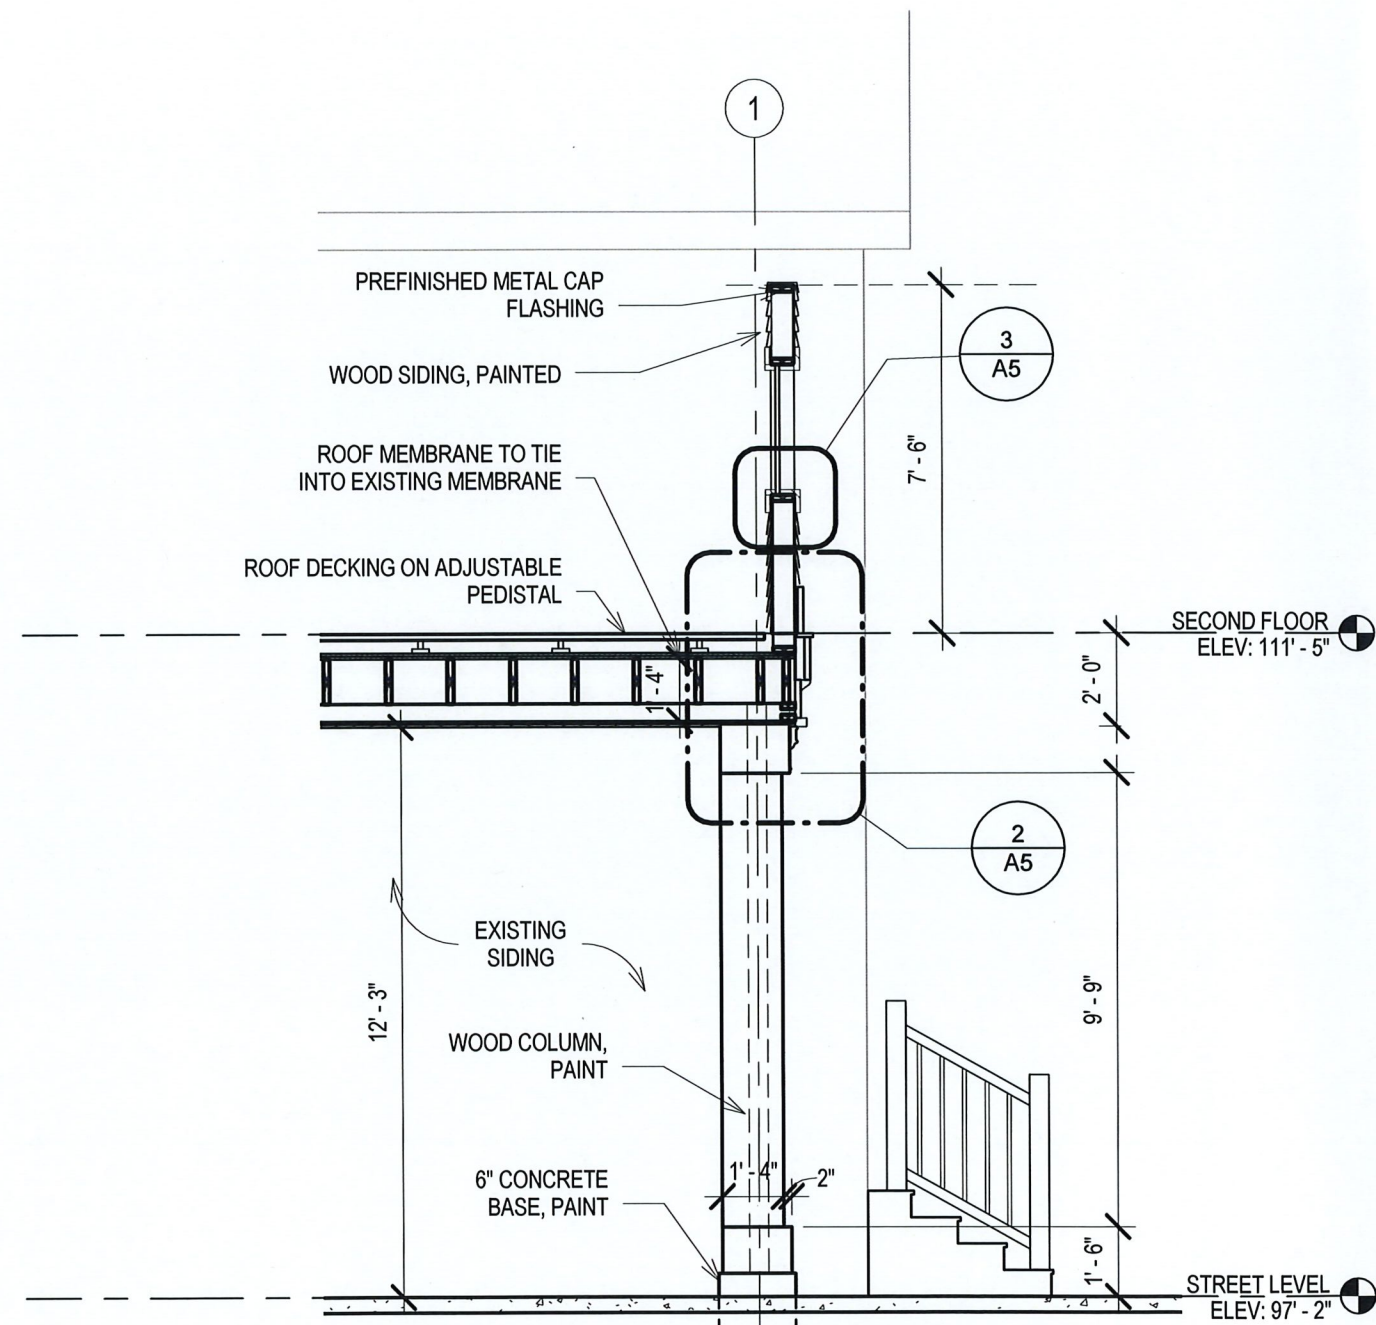

**1 SECTION THROUGH ADDITION**  
Scale: 1/4" = 1'-0"

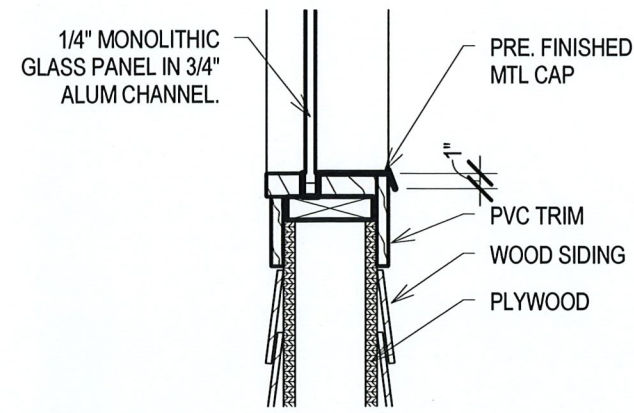

**3 DTL AT WNDW SILL**  
Scale: 1" = 1'-0"

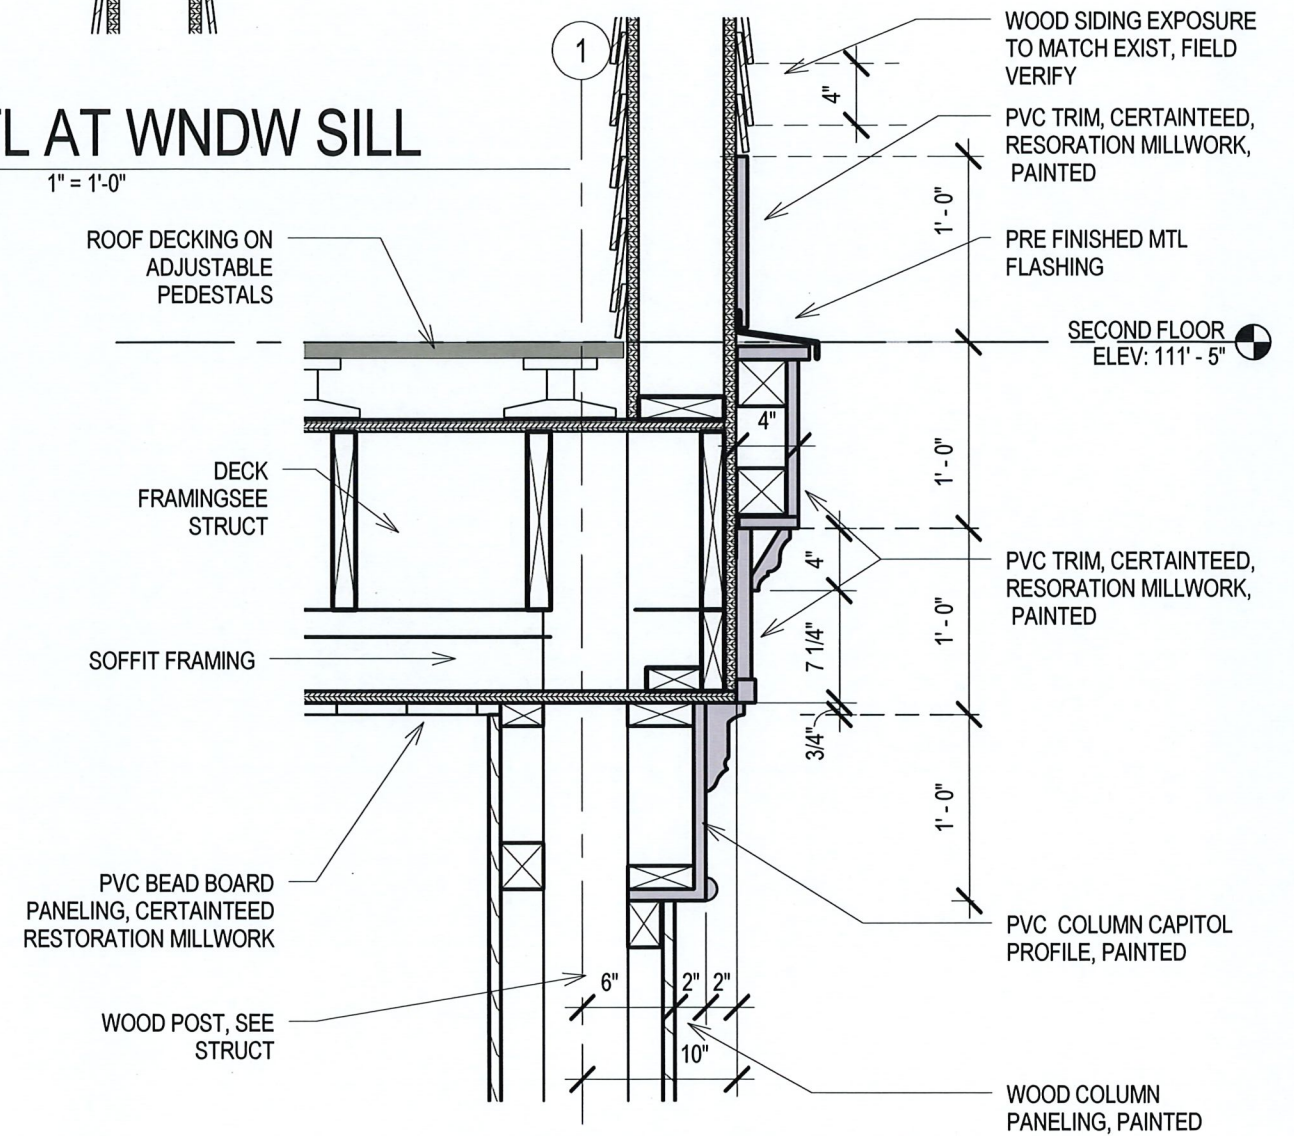

**2 DETAIL AT FASCIA**  
Scale: 1" = 1'-0"



STREET VIEW - FROM NORTH

DATE: 11/09/2017

## JO CATS ROOF DECK

DAN BEYER ARCHITECTS

A6

Copyright 2017, Dan Beyer Architects



STREET VIEW - FROM NORTH-EAST

DATE: 11/09/2017

**A7**

**JO CATS ROOF DECK**  
1311 E. BRADY STREET

DAN BEYER ARCHITECTS

Copyright 2017, Dan Beyer Architects



STREET VIEW - FROM NORTH-WEST

DATE: 11/09/2017

**A8**

**JO CATS ROOF DECK**  
1311 E. BRADY STREET

DAN BEYER ARCHITECTS

Copyright 2017, Dan Beyer Architects





DIAGRAM OF ADDITION

DATE: 11/09/2017

A9

**JO CATS ROOF DECK**  
1311 E. BRADY STREET

DAN BEYER ARCHITECTS

Copyright 2017, Dan Beyer Architects