

DEVELOPERS LLC
ARCHITECTURE
BUILT FORM
01.12.05

Brewer's Hill Commons
Phase VII - Site A

DETAILED PLAN DEVELOPMENT SUBMITTAL



Vicinity Map 



HUBBARD STREET

PALMER STREET

1st STREET


BROWN STREET

RESERVOIR AVENUE

COMMERCE STREET

MILWAUKEE RIVER

PROJECT SITE

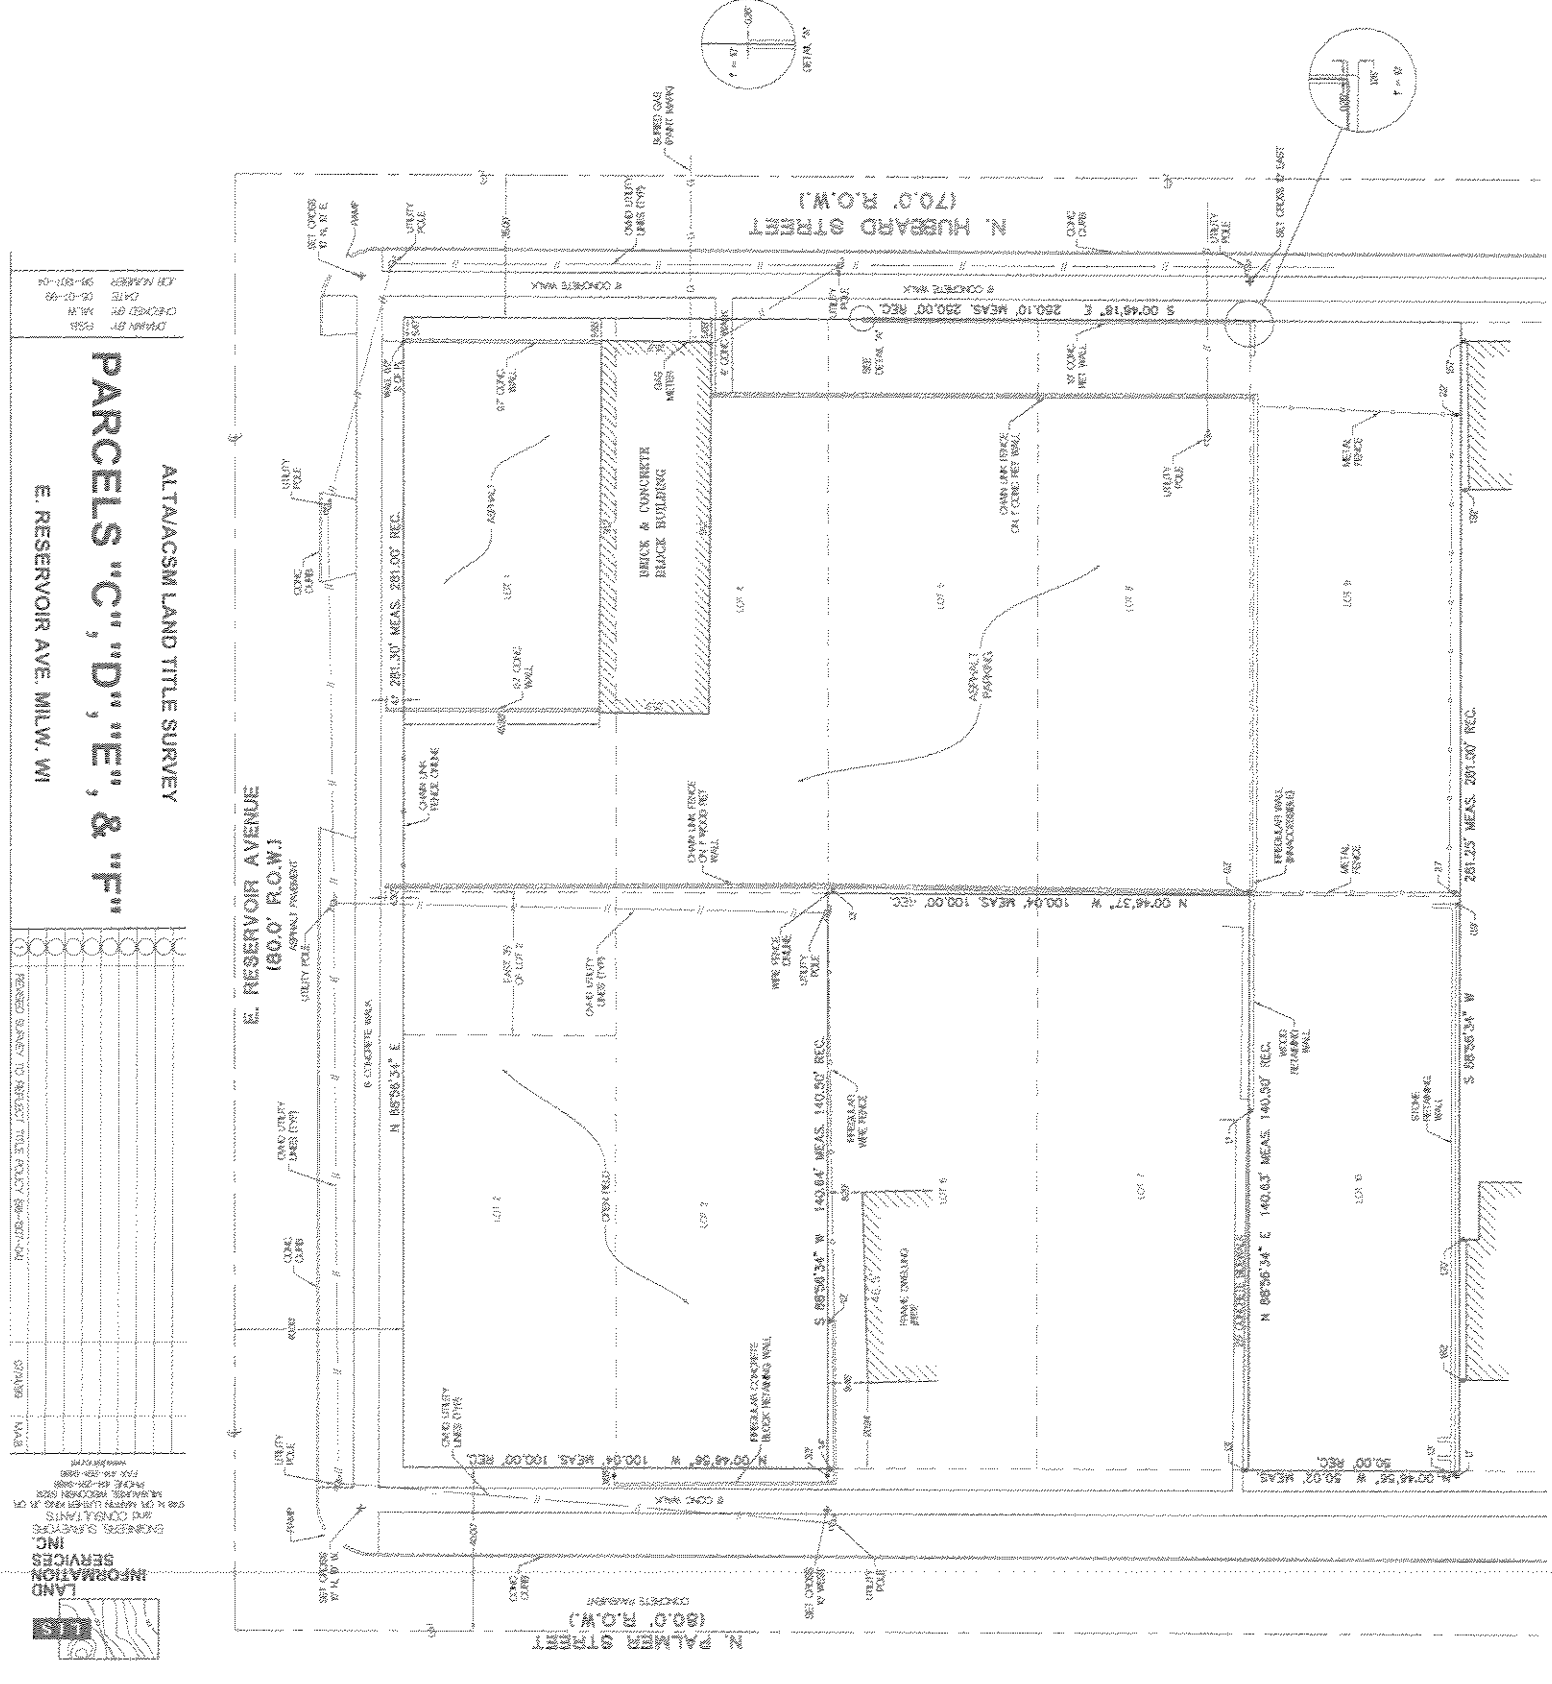





ALTAACSM LAND TITLE SURVEY
PARCELS "C", "D", "E", & "F"
E. RESERVOIR AVE. MILW. WI

NO.	DESCRIPTION	DATE	BY
2			
3			
4			
5			
6			
7			
8			
9			
10			
11			
12			




1st Floor Plan Site Plan

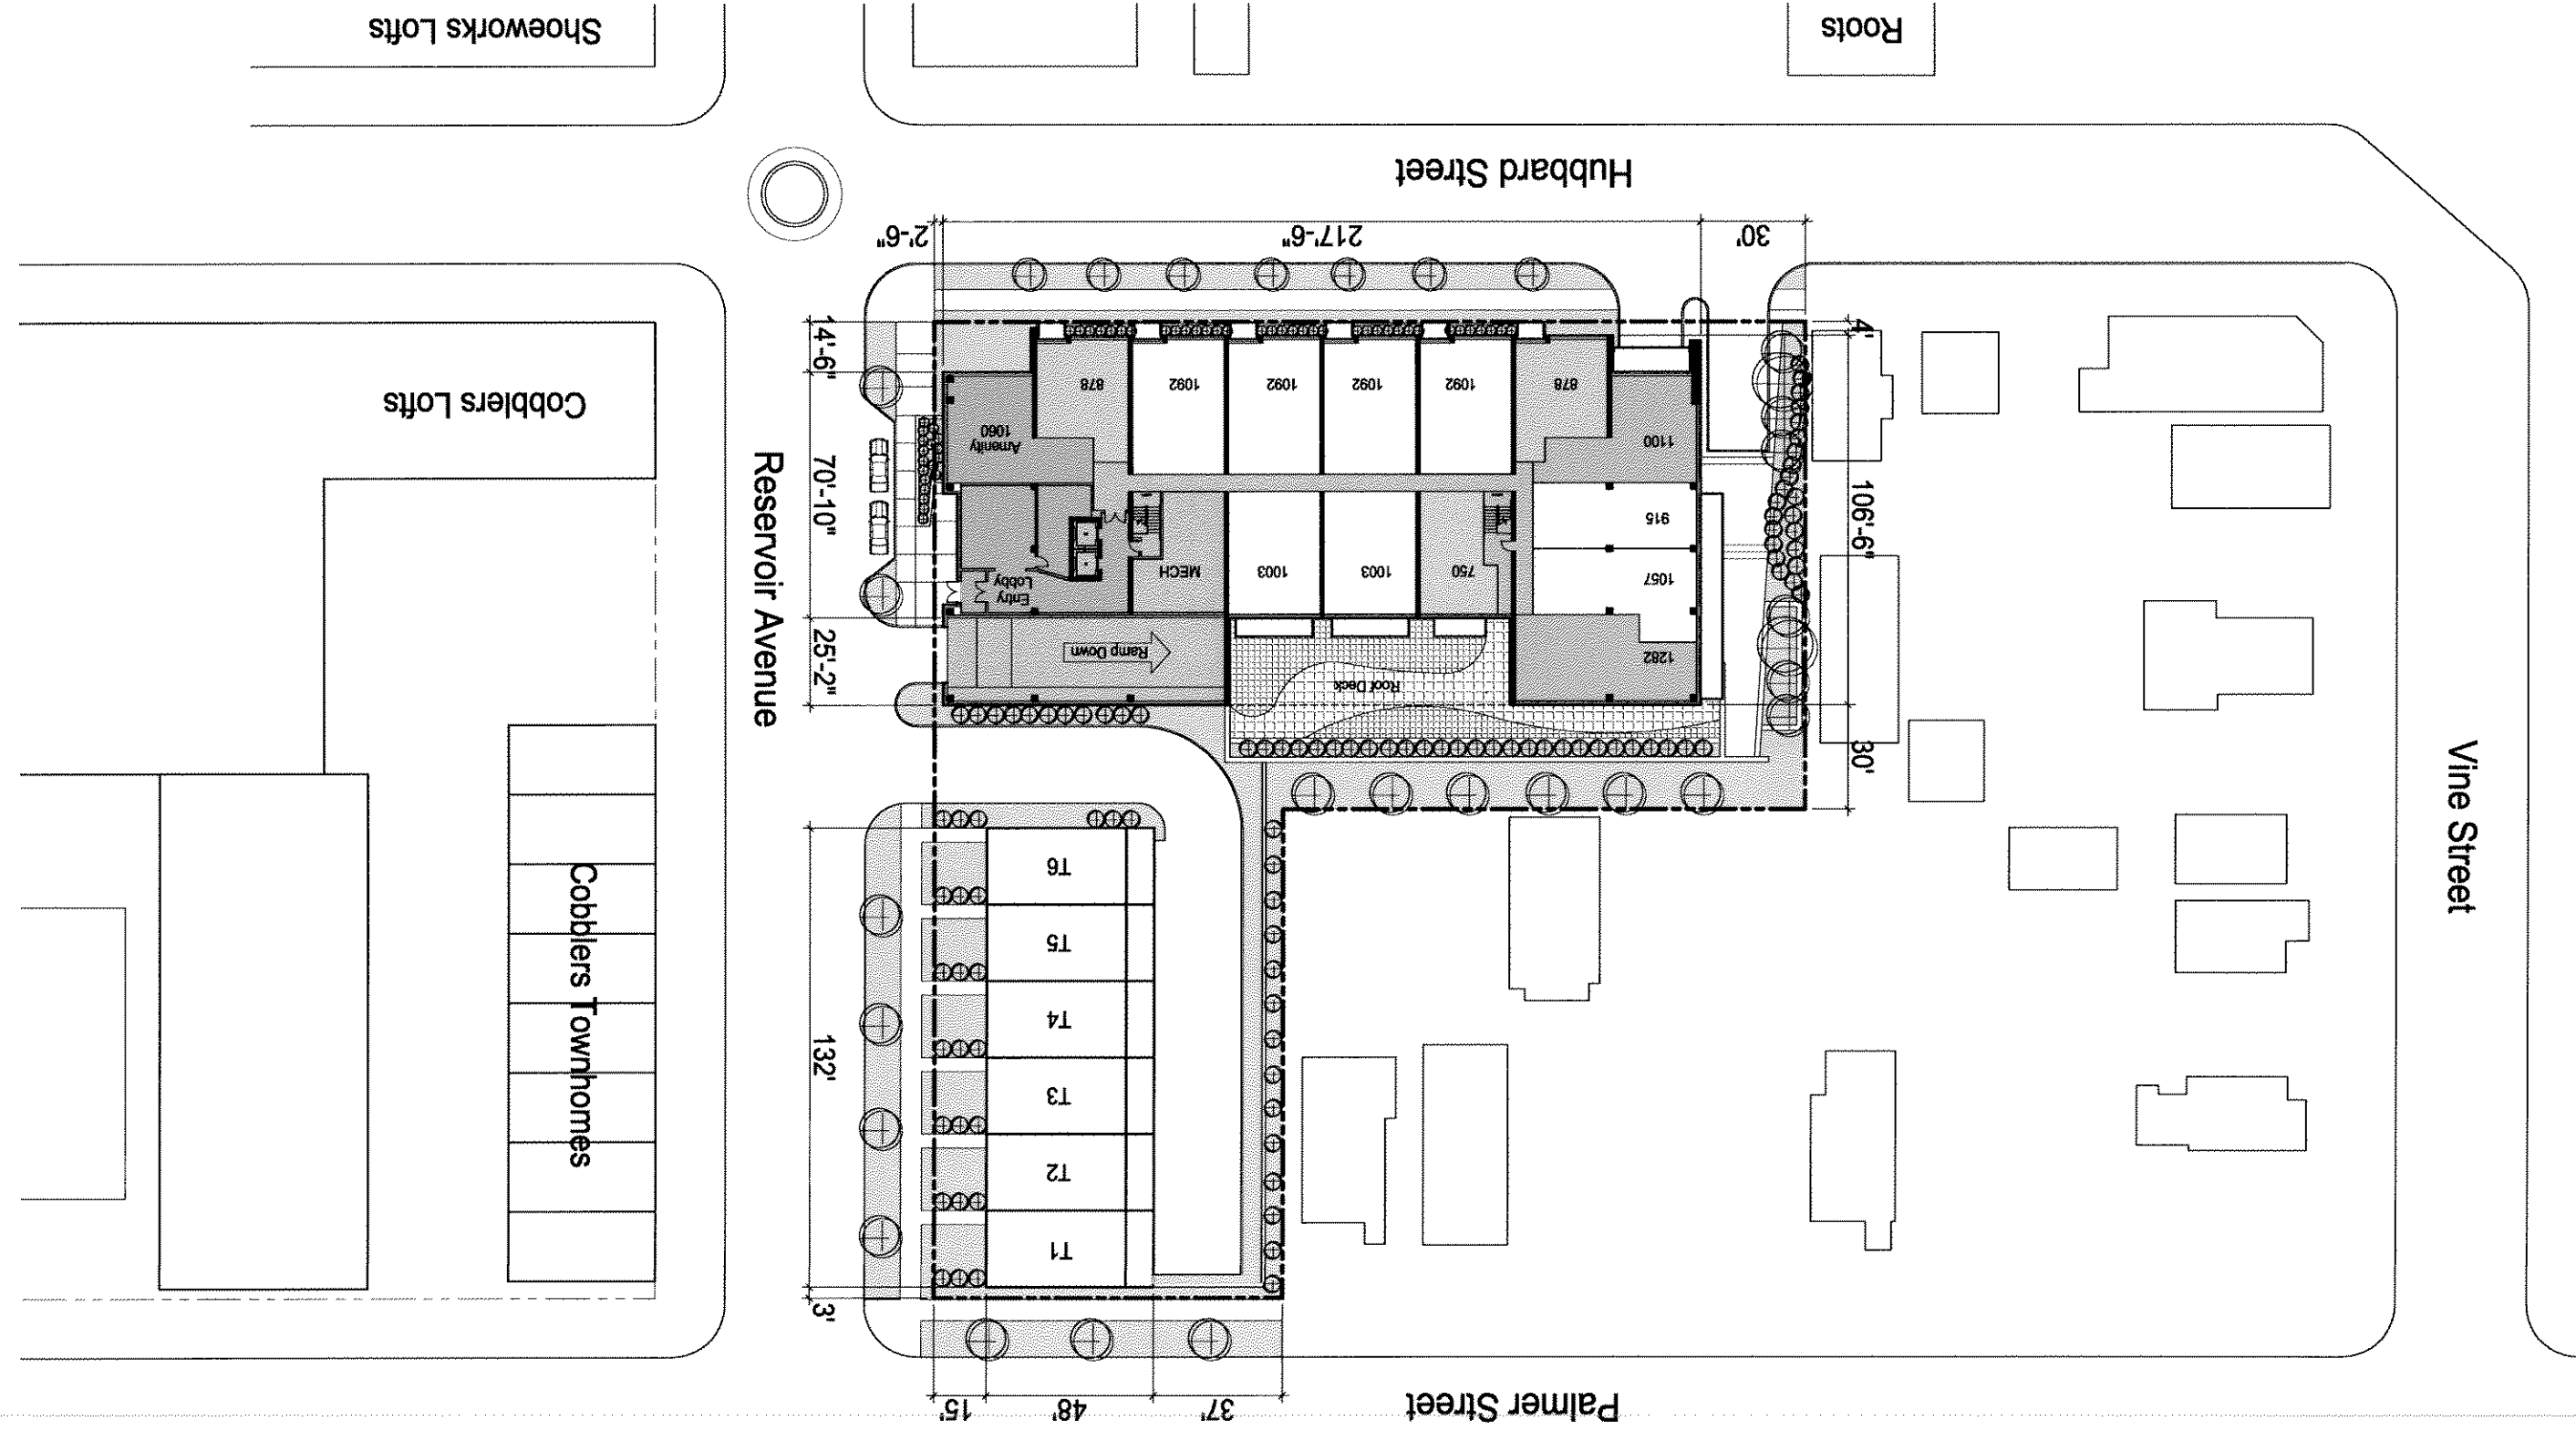


Lower Level Parking Plans



Lower Level 1 Parking

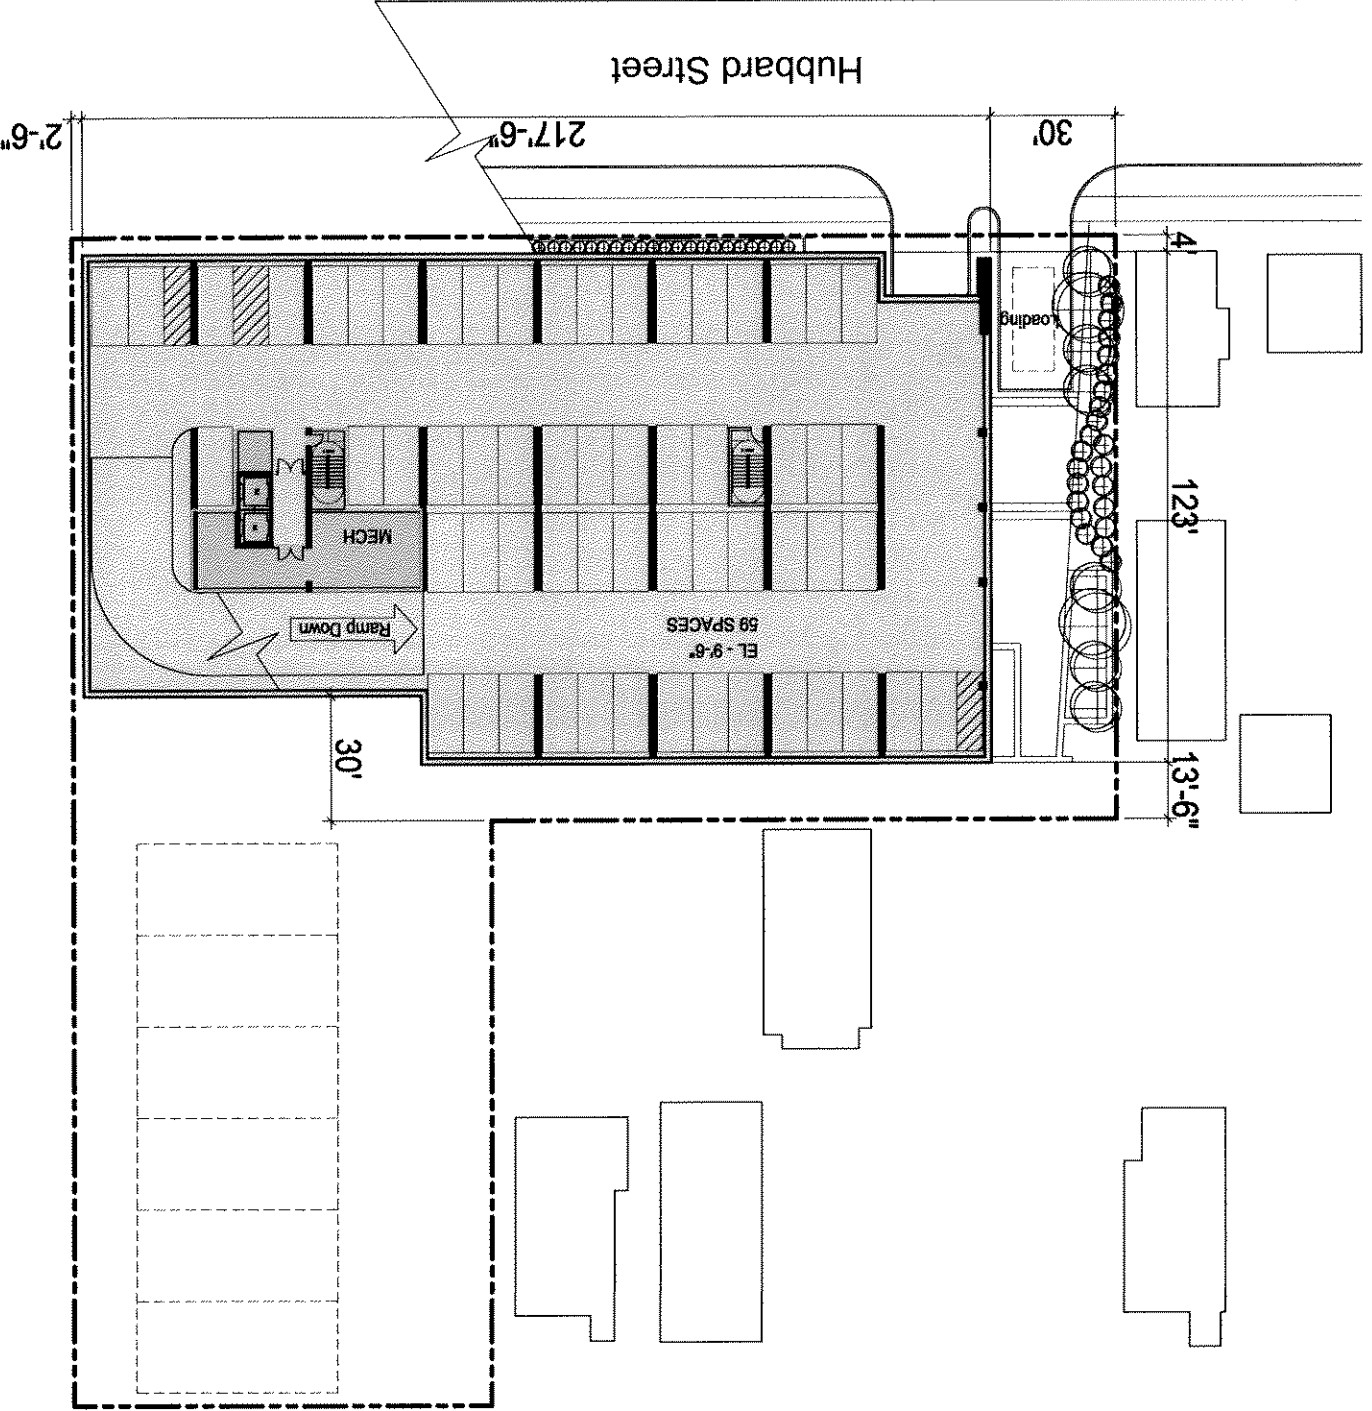


Lower Level 2 Parking

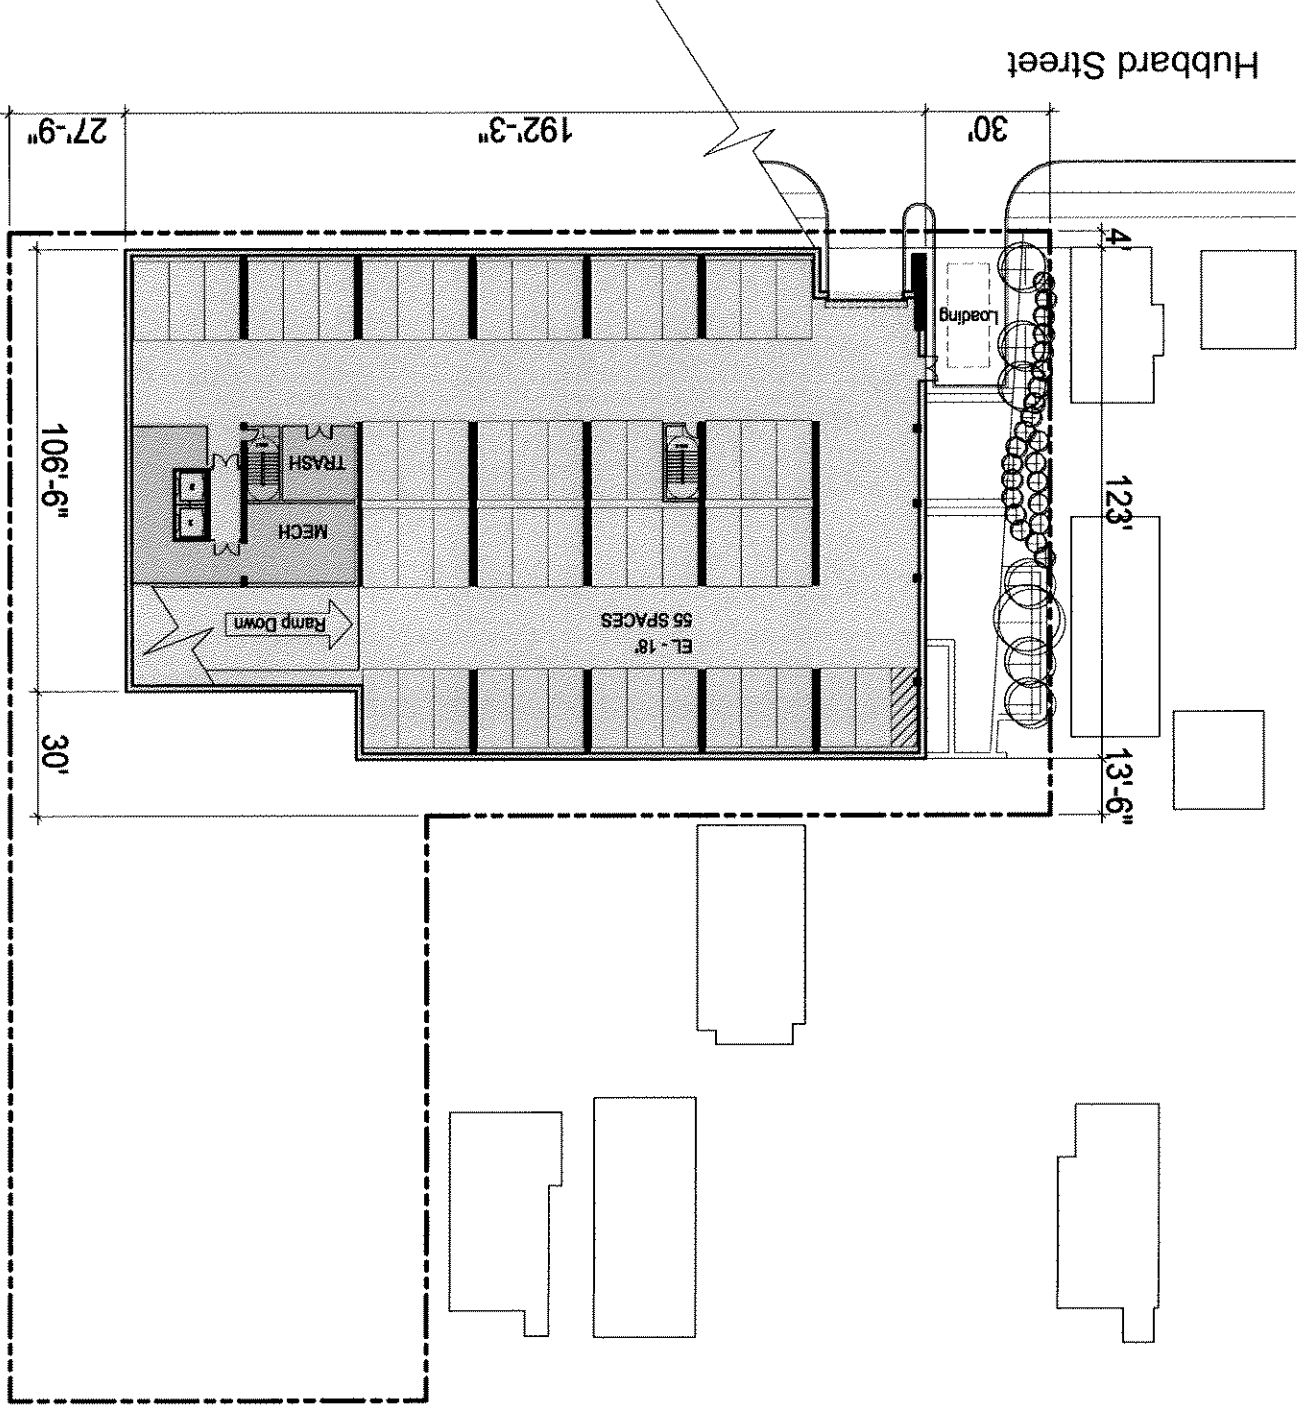


BREWERS HILL COMMONS
PHASE VII
MILWAUKEE, WI

Existing Site Grading Plan

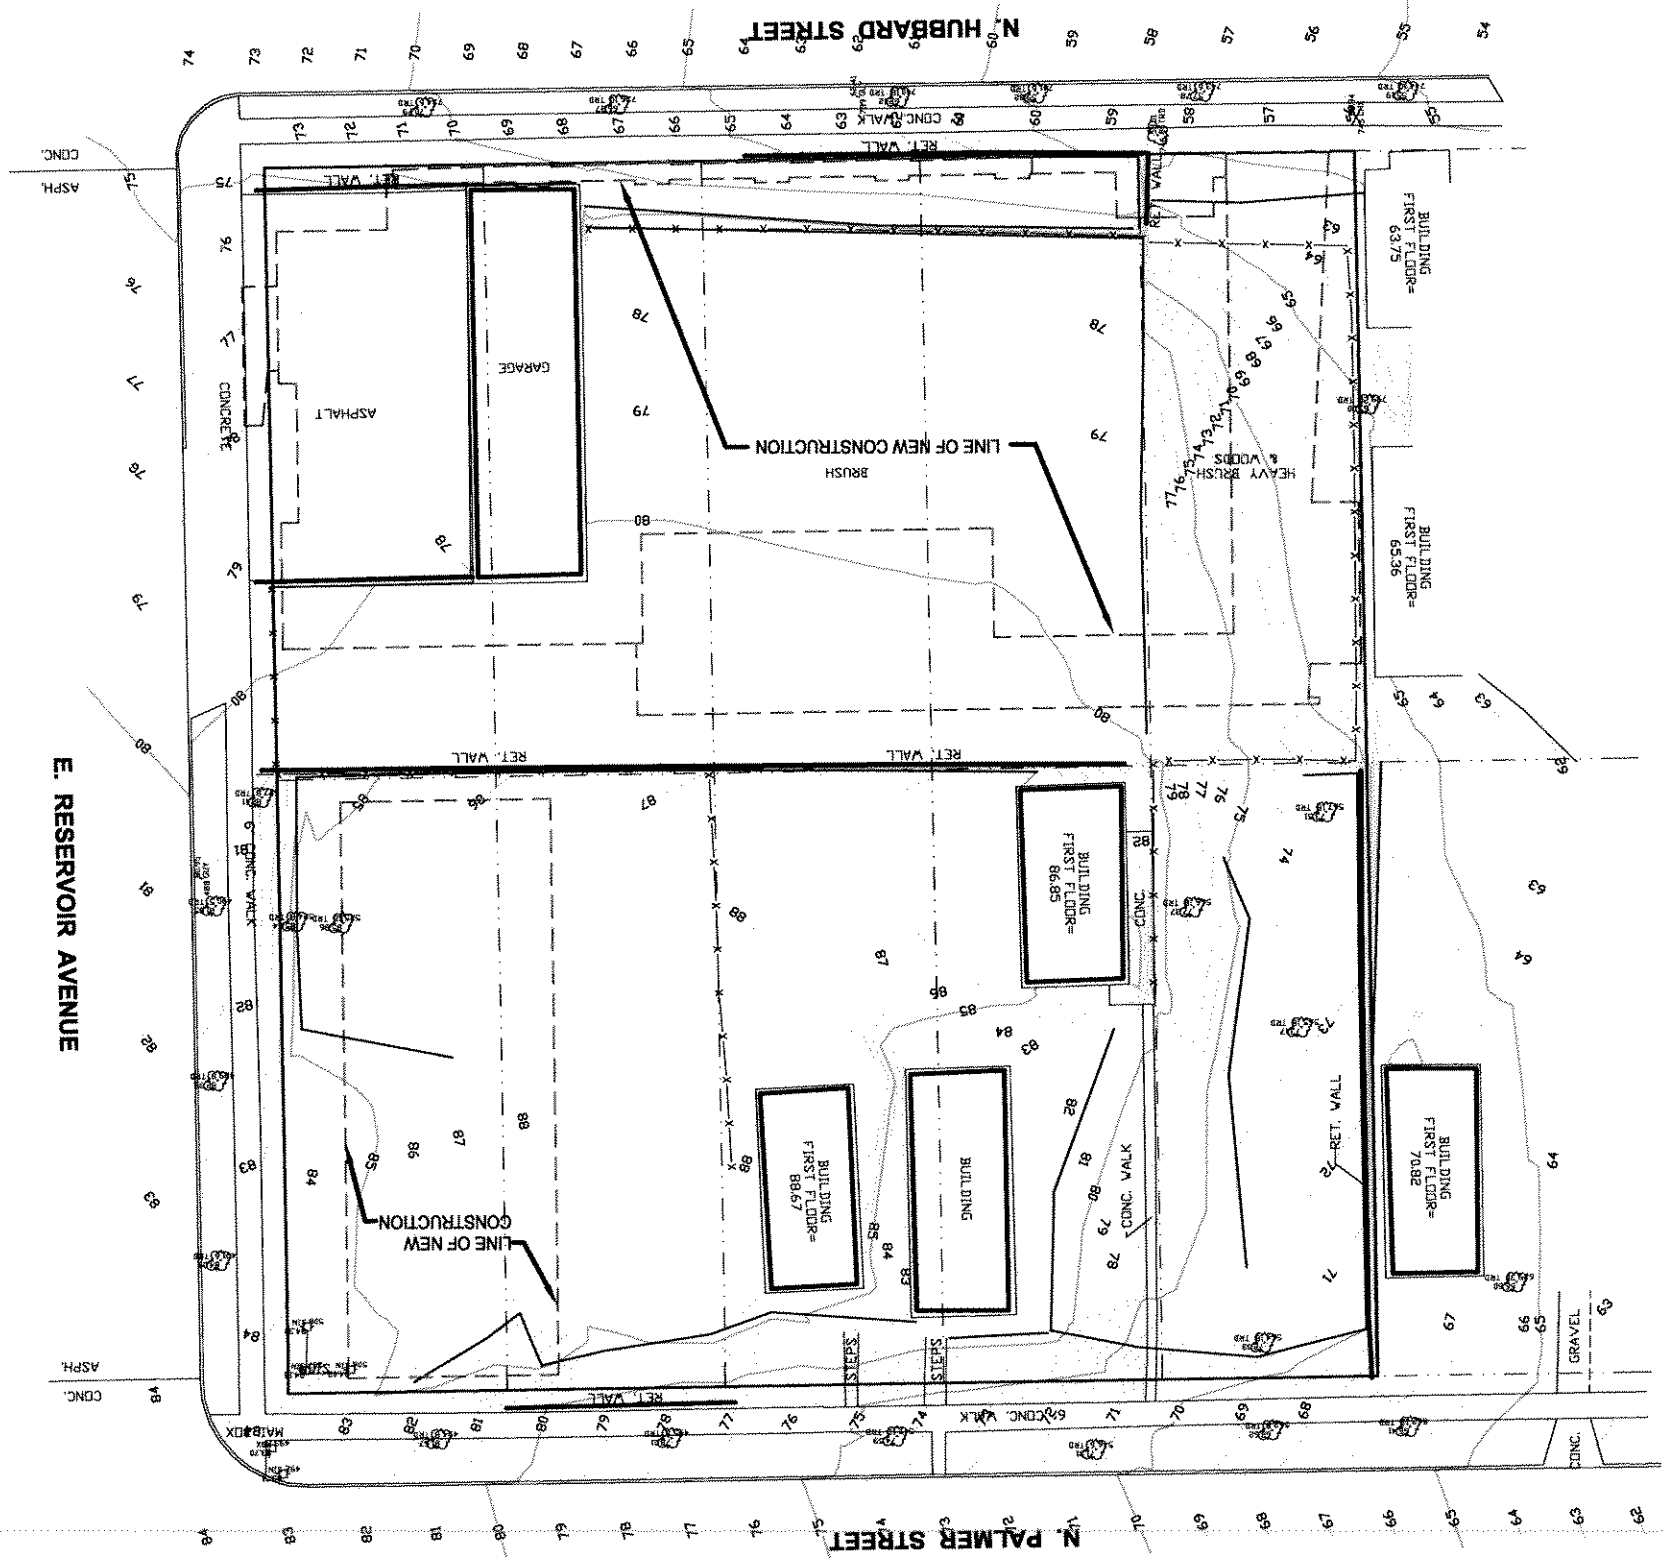


BREWERS'S HILL COMMONS
PHASE VII
MILWAUKEE, WI

Existing Utility Plan

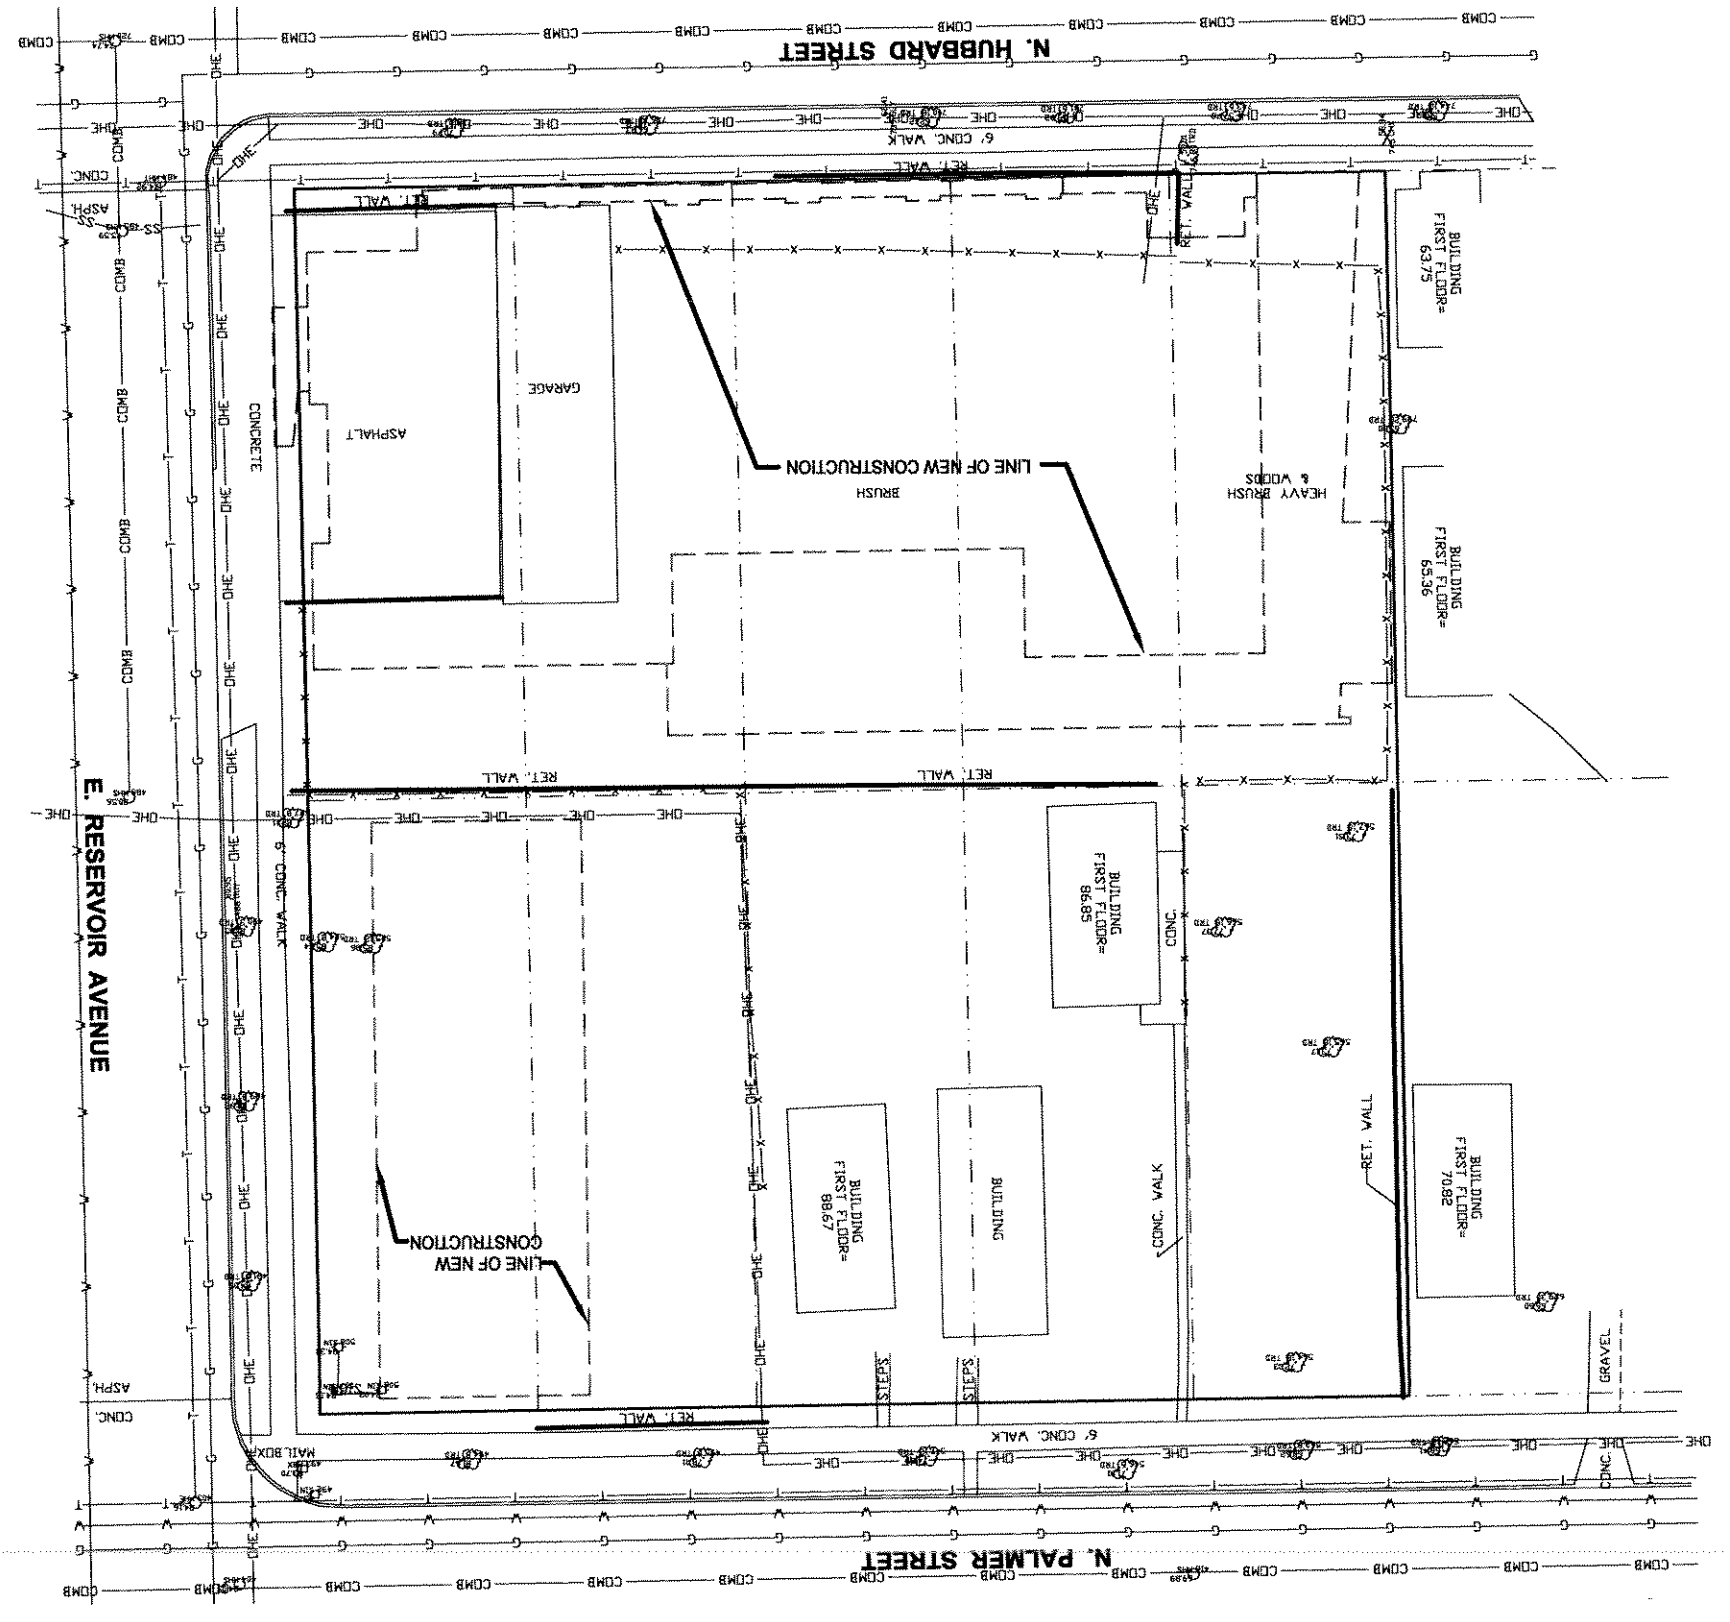


PLANT LIST


COMMON NAME	BOTANICAL NAME	SIZE	QTY	CODE
Autumn Blaze Maple	<i>Acer x freemanii</i>	2.5" BB	10	MapAu
Washington Hawthorn	<i>Crataegus phaenopyrum</i>	6" BB	12	HawWA
Korean Pear	<i>Pyros Fauriei</i>	6" BB	8	Peako
TREES				
EVERGREEN				
Thuja	<i>Thuja occidentalis</i>	5" BB	21	ArbNI
Sea Green	<i>Juniperus chinensis</i>	18" BB	35	JunSE
SHRUBS				
Cotoneaster	<i>Cotoneaster acutifolius</i>	4" BB	33	CoLaC
Peking Cotoneaster				
Rose of Sharon	<i>Hibiscus syriacus</i>	3" BB	3	Alth
Diablo Ninebark	<i>Physocarpus opulifolius</i>	24" P	12	NinDI
Dwarf Korean Lilac	<i>Syringa meyeri</i>	30" BB	8	Lidw
Miss Kim Lilac	<i>Syringa patula</i>	30" BB	8	LIIMI
Chicago Lustre Viburnum	<i>Viburnum dentatum</i>	4" BB	6	VibDE
Wine & Roses Weigela	<i>Weigela florida</i>	30" P	8	WeilM

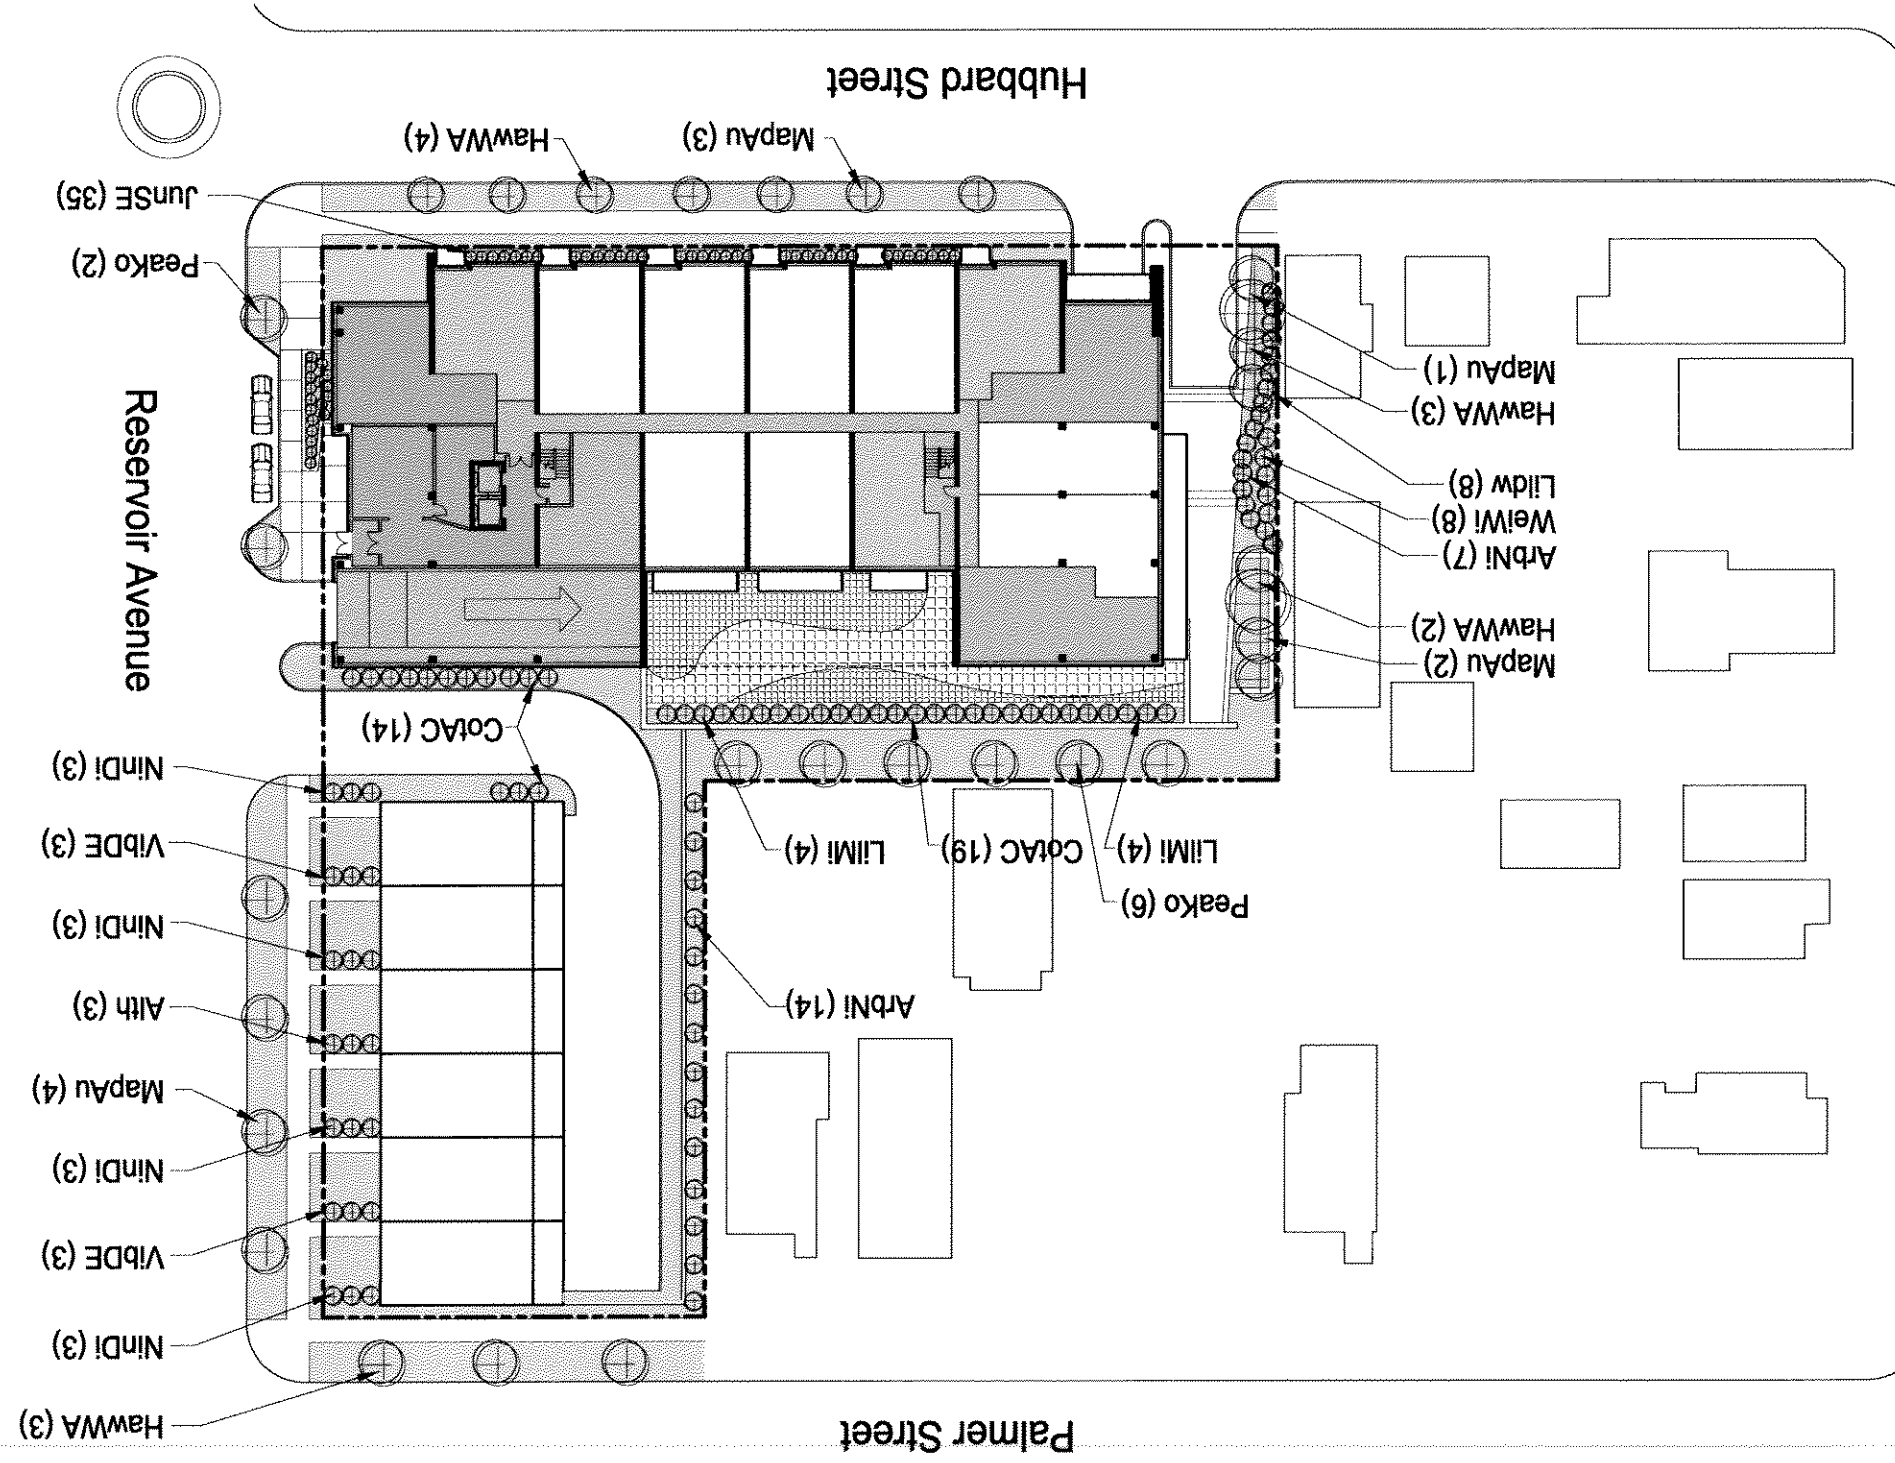


NORTH ELEVATION (RESERVOIR AVE.)

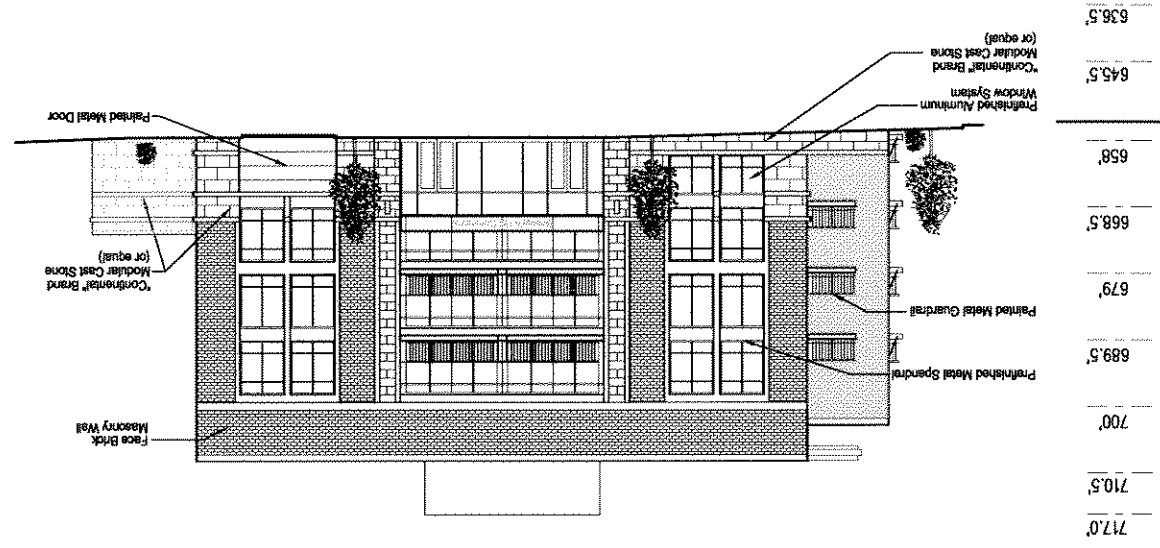


WEST ELEVATION

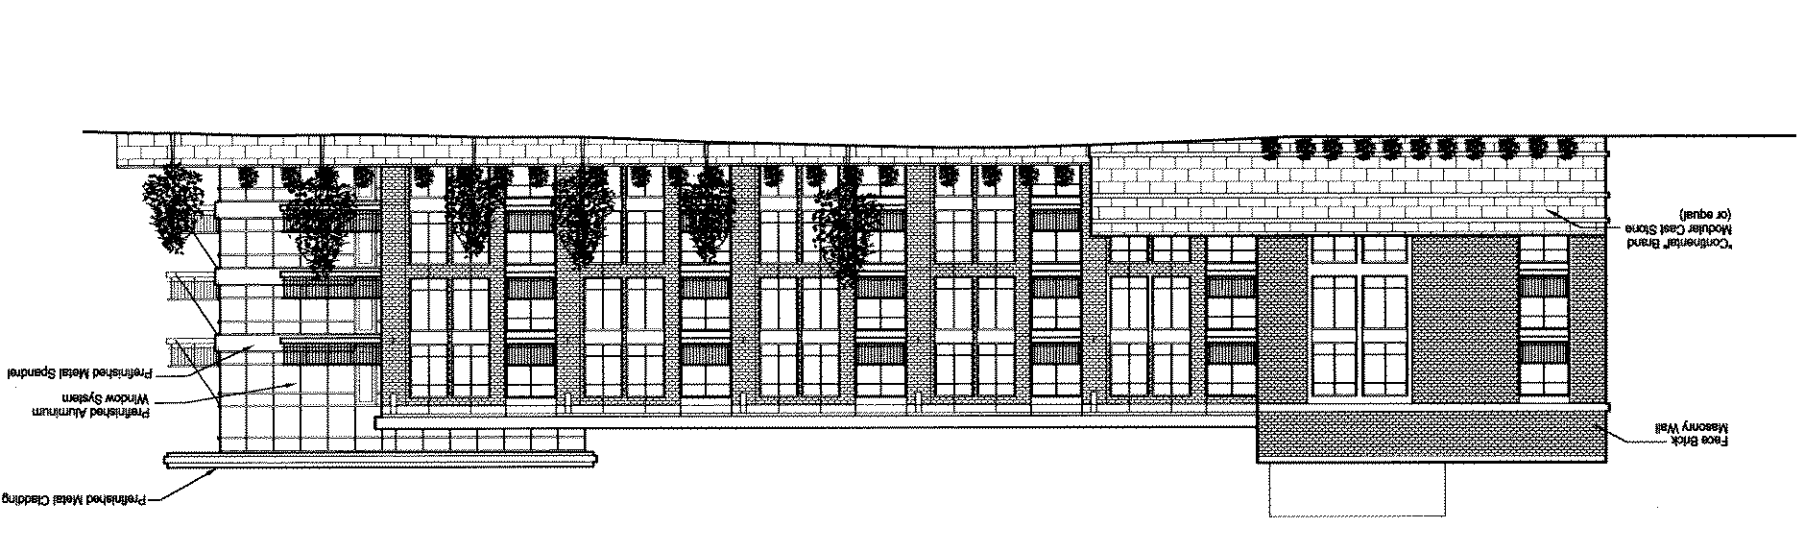


TERRACE SECTION

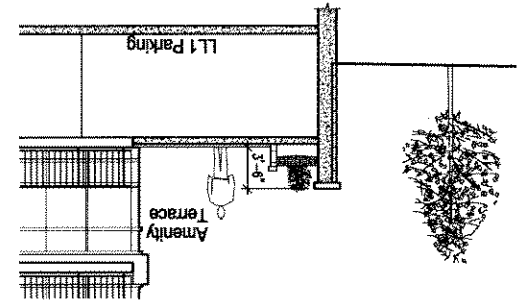

SOUTH ELEVATION

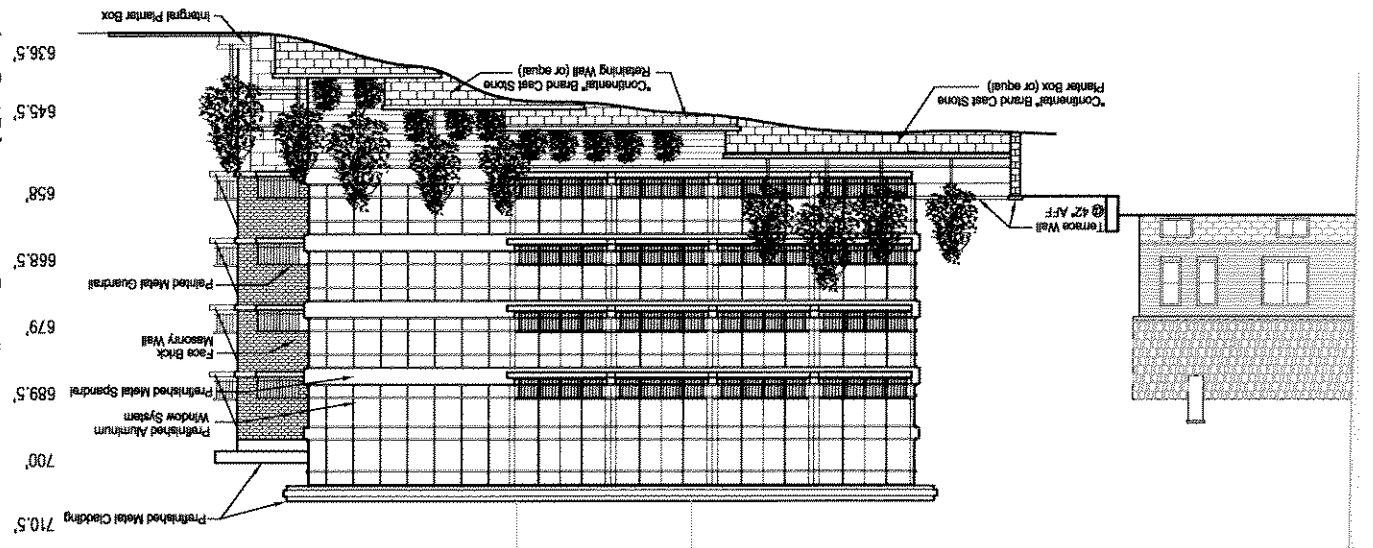

EAST ELEVATION (HUBBARD ST.)

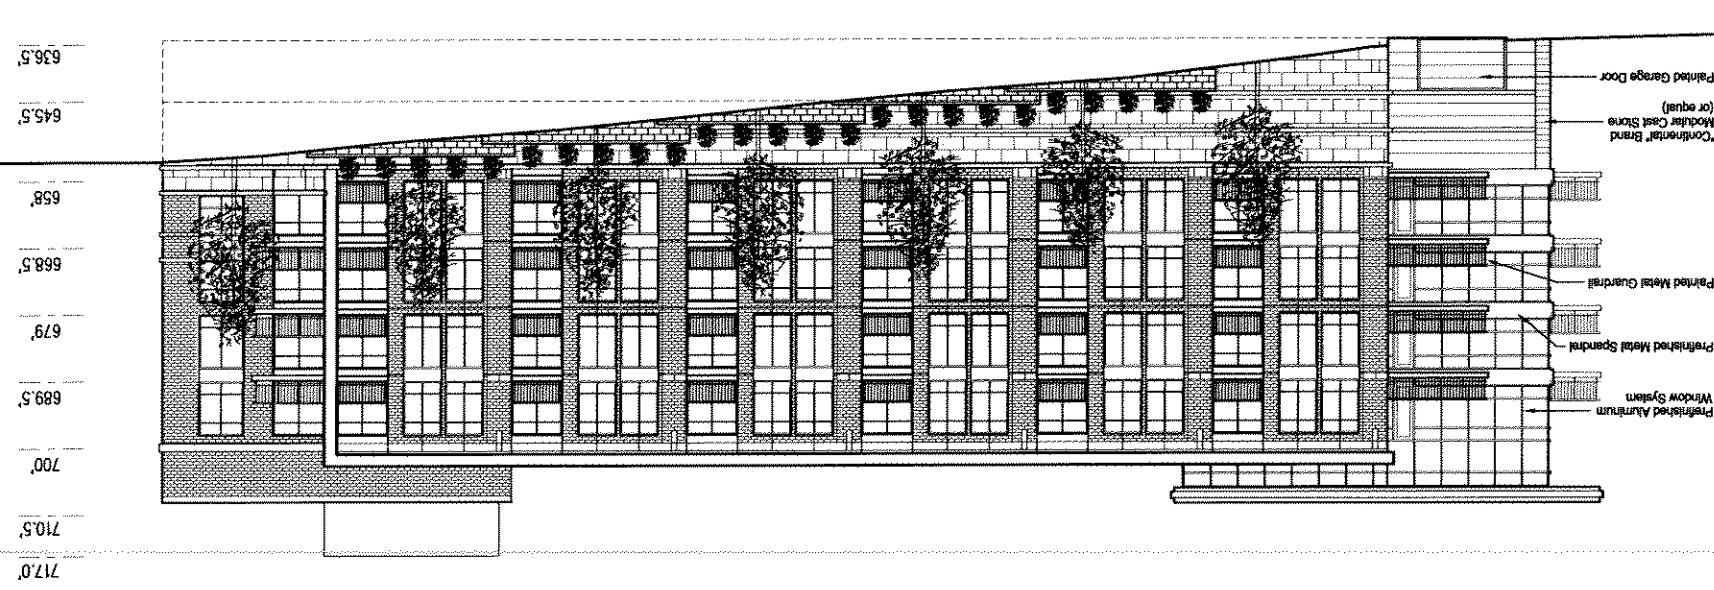


Townhome Elevations

SOUTH ELEVATION




WEST ELEVATION (PALMER ST.)

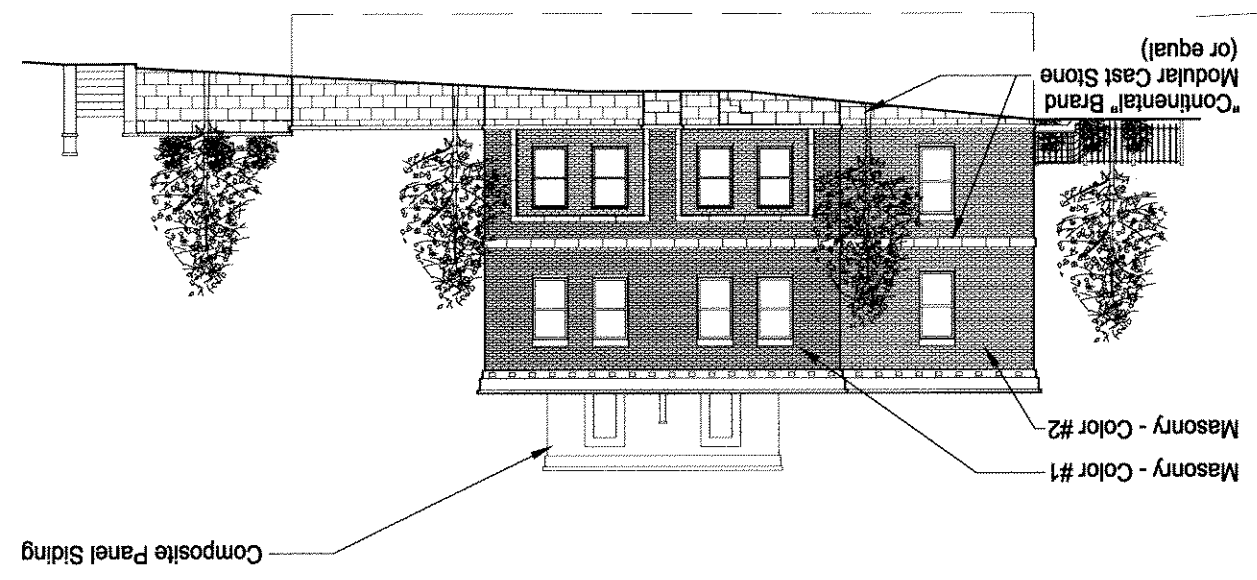

NORTH ELEVATION (RESERVOIR AVE.)




EAST ELEVATION

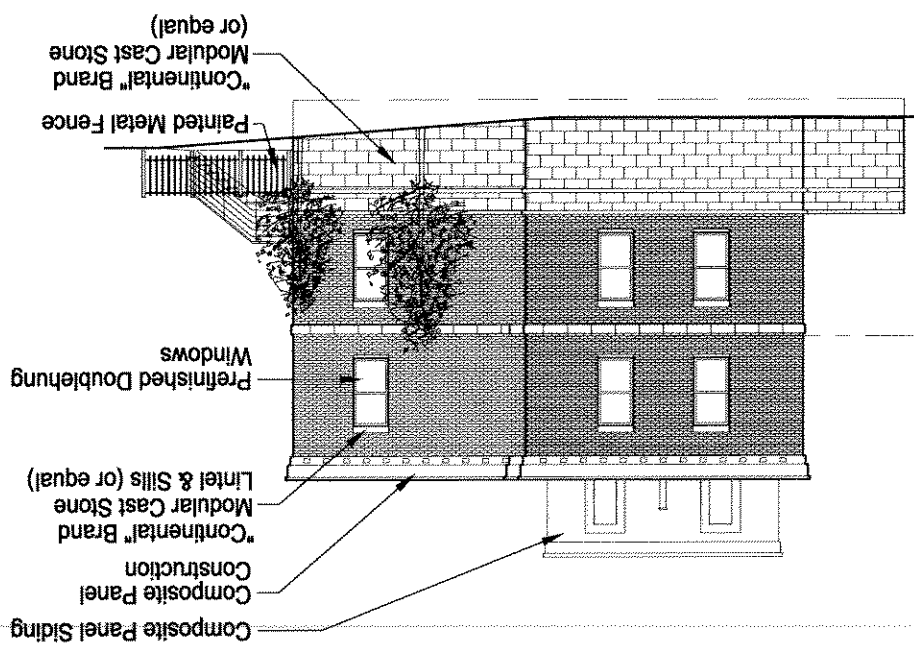







Signage Plan



- A** INDIVIDUAL TOWNHOUSE ADDRESS (6 TOTAL)
- B** CONDOMINIUM BUILDING ADDRESS
- C** PARKING ENTRY
- D** PARKING EXIT ONLY - NO ENTRY
- E** 10 MIN PARKING ONLY

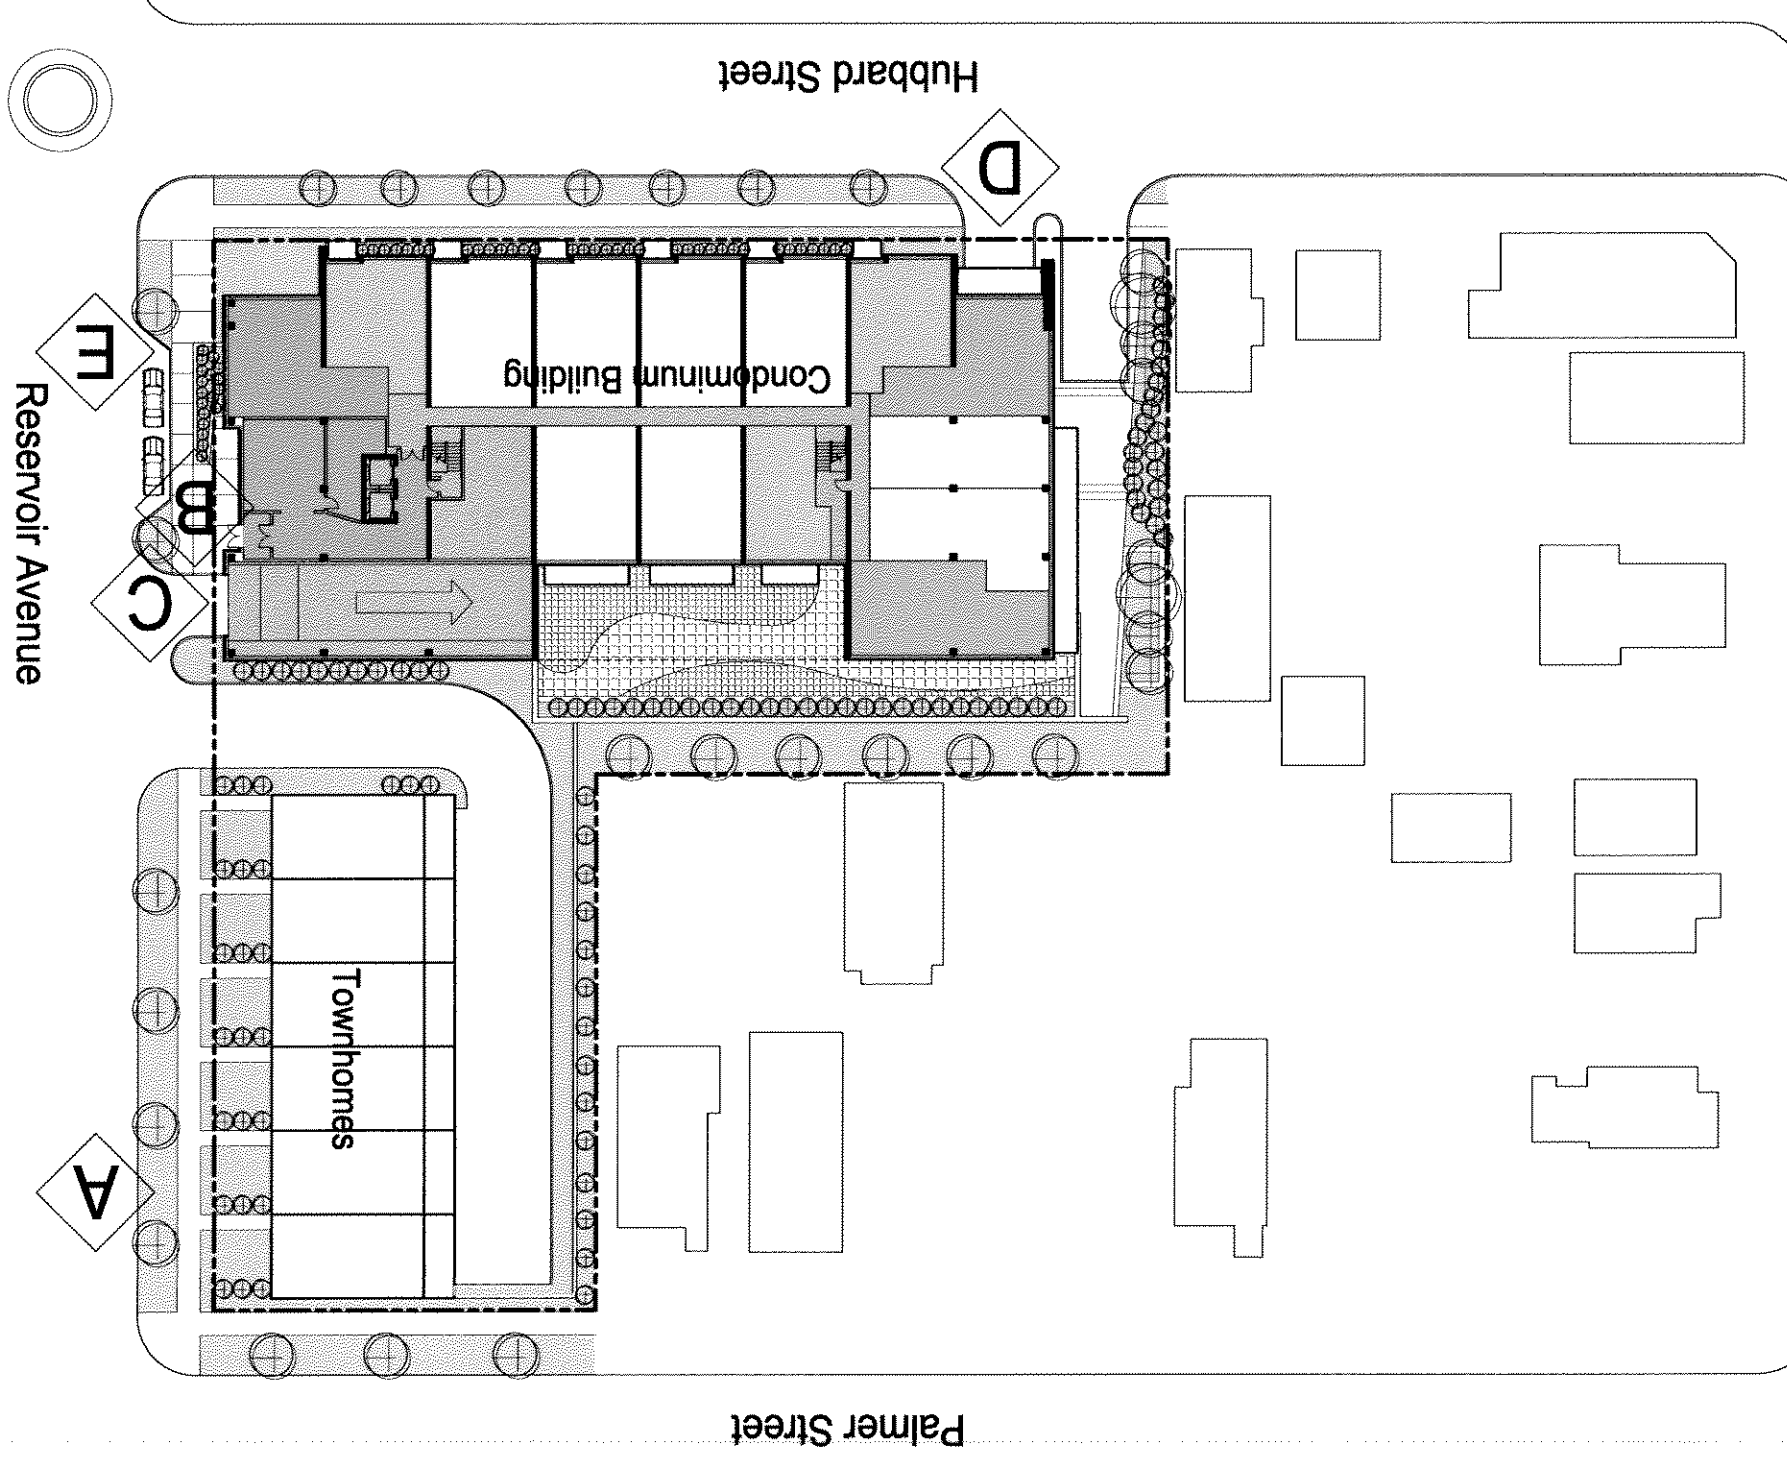

Site Photos

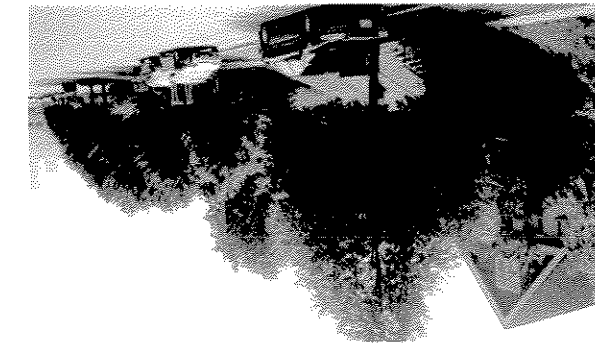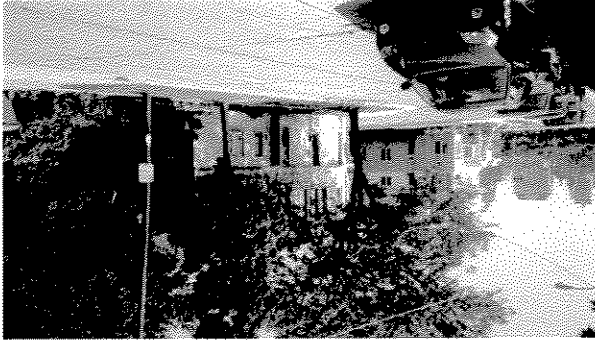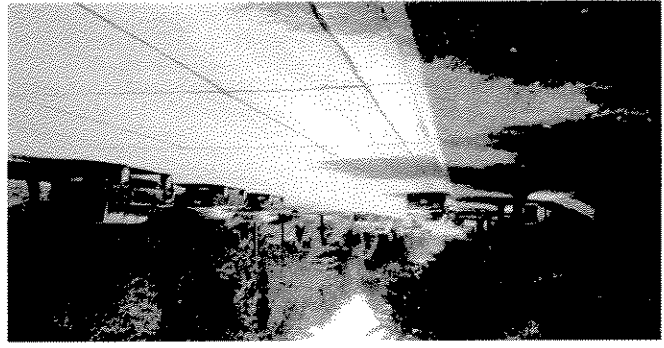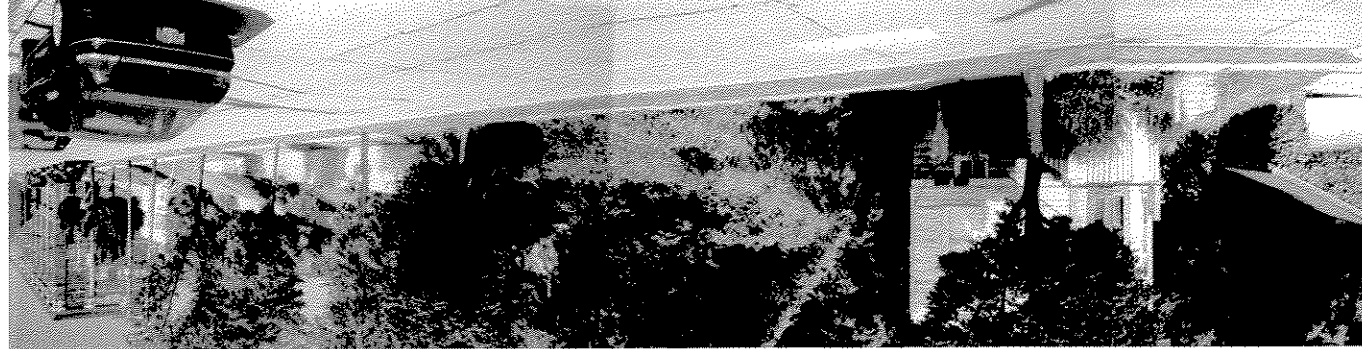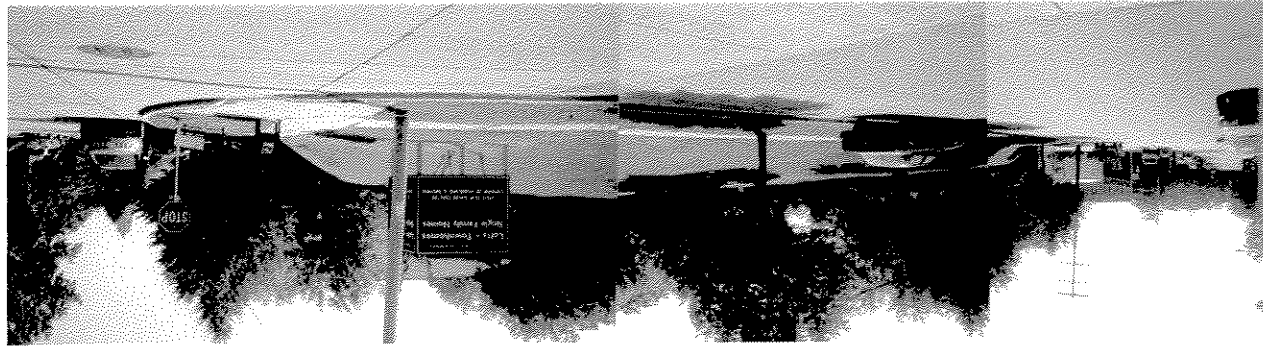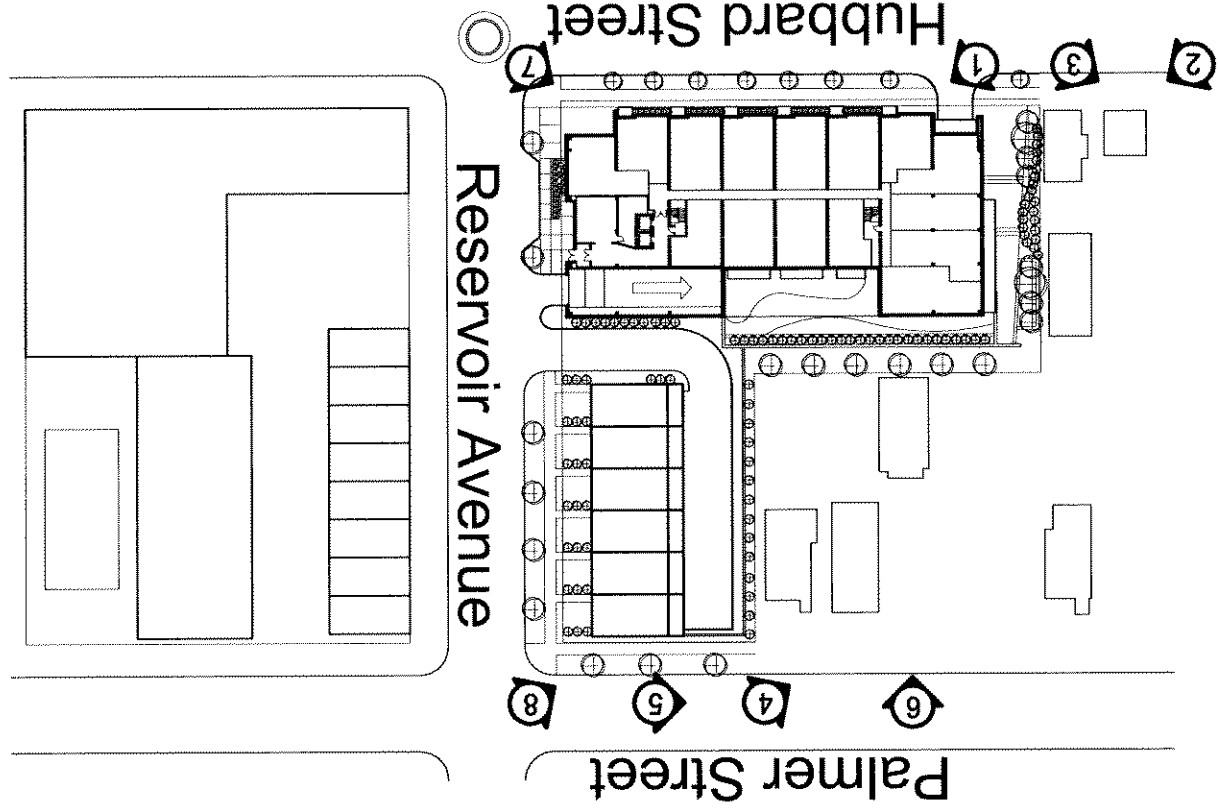

1.

2.

3.

4.

5.

6.

7.

8.