


BUILDING SIGNAGE

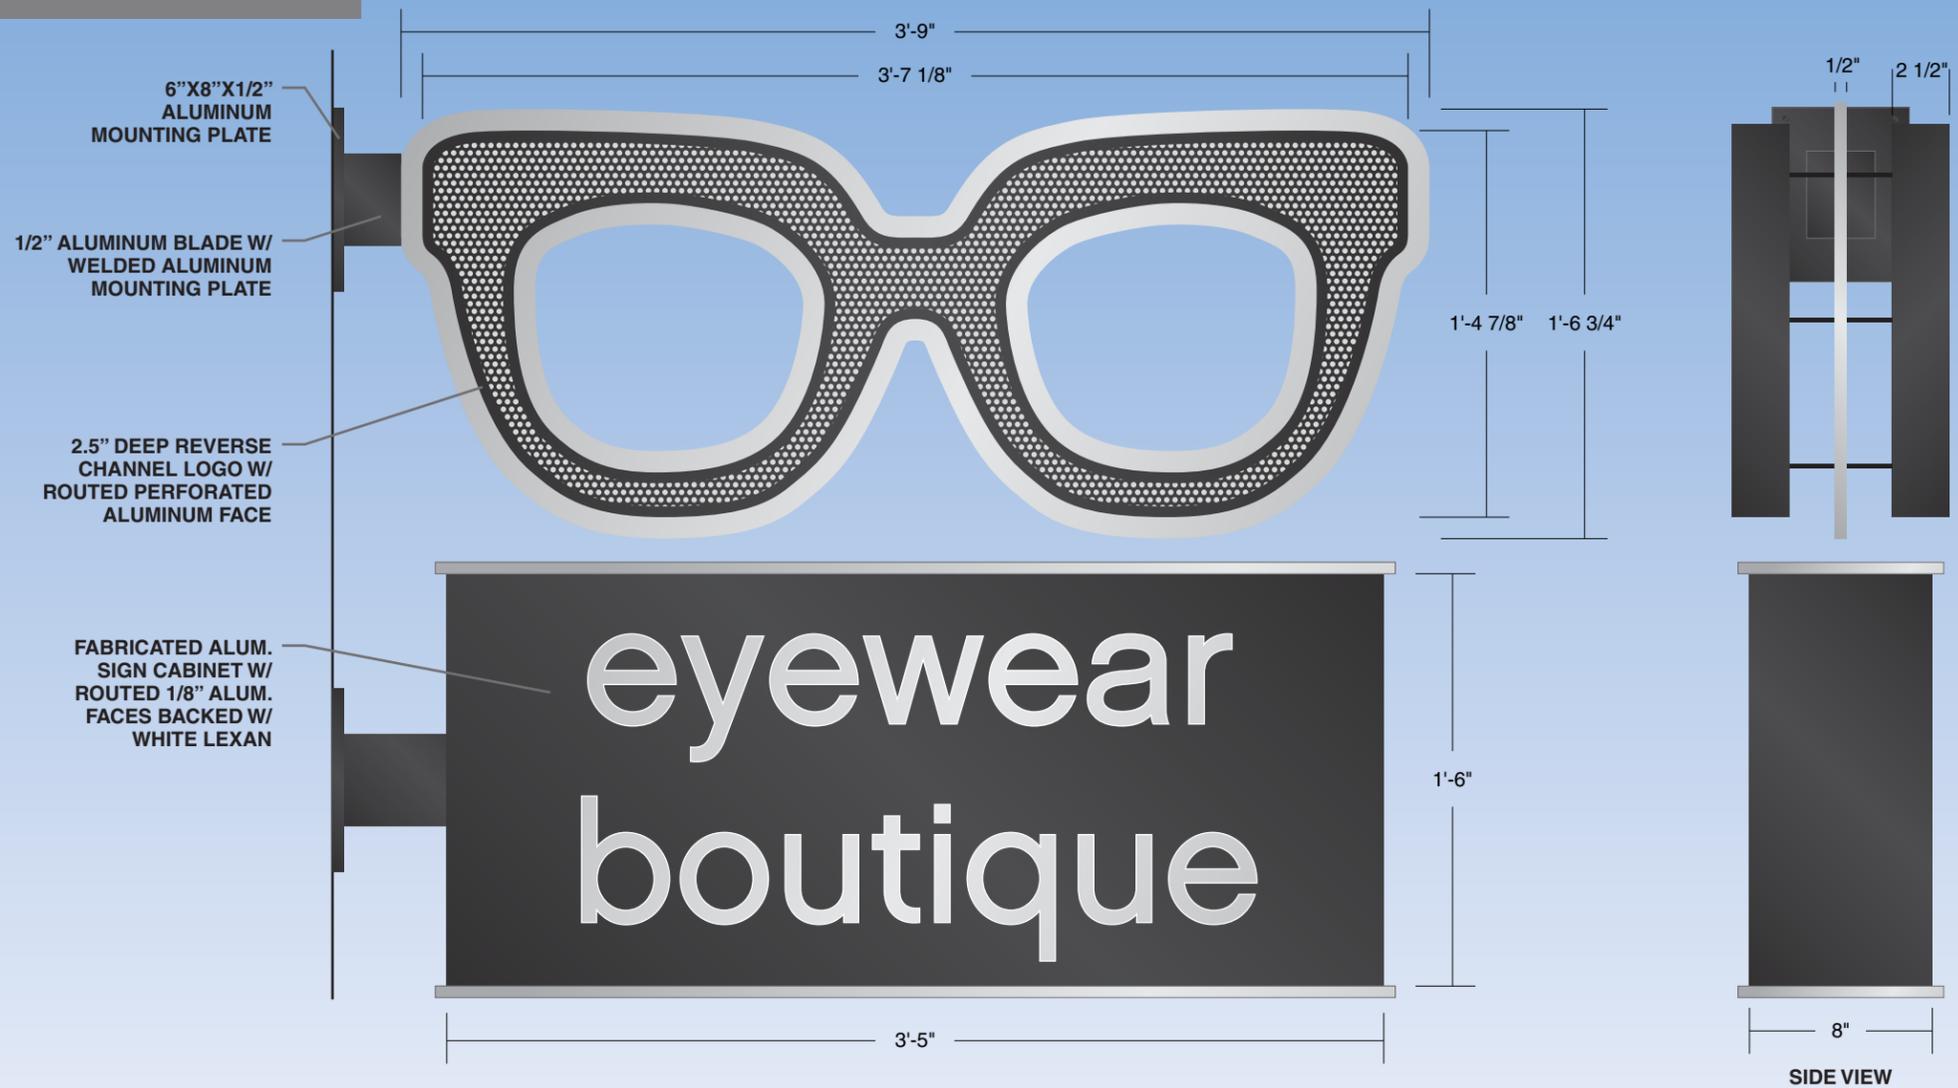

OPTIX / BUILDING SIGN

ONE (1) DOUBLE SIDED, ILLUMINATED BUILDING SIGN

1/2" ALUMINUM BLADE SIGN W/ MAP BRUSHED ALUMINUM FINISH

"GLASSES"

ROUTED 1/8" ALUMINUM FACES W/ WELDED 2.5" DEEP .063 ALUMINUM RETURNS
 CLEAR LEXAN BACKS W/ BLUE LED ILLUMINATION
 FACES & RETURNS PAINTED MAP BLACK
 INTERNAL LED ILLUMINATION & REMOTE POWER SUPPLY
 GLASSES STOOD OFF ALUMINUM BLADE 2" W/ 1/4" STANDOFFS

"EYEWEAR BOUTIQUE"

CUSTOM FABRICATED ALUMINUM CABINET W/ MAP PAINTED FINISHES
 ROUTED 1/8" ALUMINUM FACES BACKED W/ WHITE LEXAN
 SIGN INTERNALLY ILLUMINATED W/ WHITE LEDS



Client: OPTIX	Date: 2-6-19	REVISION		Illumination: <input type="checkbox"/> NO <input checked="" type="checkbox"/> YES TYPE LED	<input type="checkbox"/> SINGLE SIDED <input checked="" type="checkbox"/> DOUBLE SIDED	Paint Colors (AkzoNobel): <input checked="" type="checkbox"/> MAP BRUSHED ALUMINUM <input checked="" type="checkbox"/> CHARCOAL GREY MET.	Vinyl Film Colors (3M Scotchlcal): <input type="checkbox"/> 3M SILVER TRANS.	Client Signature: _____
	Drawing #: 1B(2)	<input type="checkbox"/> 2-7-19	<input type="checkbox"/>	Electrical Requirements: <input type="checkbox"/> 120 <input type="checkbox"/> 277	Quantity: 1			Signature _____ Date _____
Address: 2567 N DOWNER AVE	Sheet: 1 of 1	<input checked="" type="checkbox"/> 2-12-19	<input type="checkbox"/>	Sign Specifications: NOTED ABOVE				NOTICE: Michael's Signs, Inc. does NOT provide primary electrical to sign location - RESPONSIBILITY OF OTHERS The ideas and designs contained in this original and unpublished drawing are the sole property of Michael's Signs, Inc. and MAY NOT BE USED OR REPRODUCED in whole or in part without written permission.
City, State: MILWAUKEE, WI 53211	Scale: 1 1/2"=1'	<input type="checkbox"/>	<input type="checkbox"/>					
Sales Rep: JON KLEMA	Designer: KD	<input type="checkbox"/>	<input type="checkbox"/>					

NOTE: DUE TO THE PHYSICAL LIMITATIONS OF THE PAPER AND INK INVOLVED IN THIS PRINTING PROCESS, THIS CUSTOM ARTWORK IS NOT INTENDED TO PROVIDE AN EXACT MATCH TO THE ACTUAL FINISHED PAINTED PRODUCT.