


File No. 140197. Resolution relating to a minor modification to the Detailed Planned Development known as Good Hope Industrial Center for site changes on land located at 6701 West Good Hope Road, on the south side of West Good Hope Road, west of North 60th Street, in the 9th Aldermanic District.

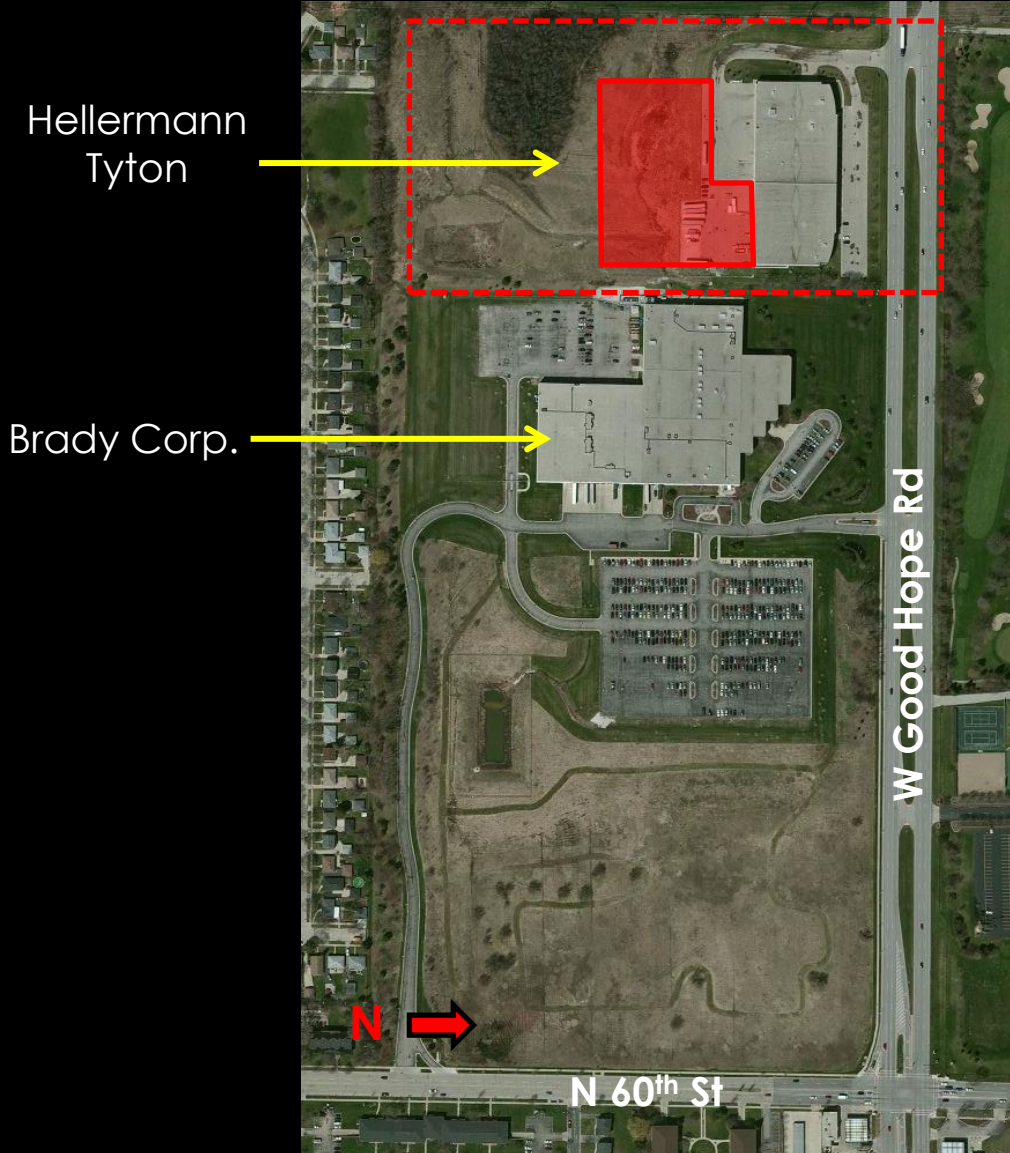


View of existing building from Good Hope Road.



Looking north from the southern edge of property, toward location of building expansion.

File No. 140197. Resolution relating to a minor modification to the Detailed Planned Development known as Good Hope Industrial Center for site changes on land located at 6701 West Good Hope Road, on the south side of West Good Hope Road, west of North 60th Street, in the 9th Aldermanic District.

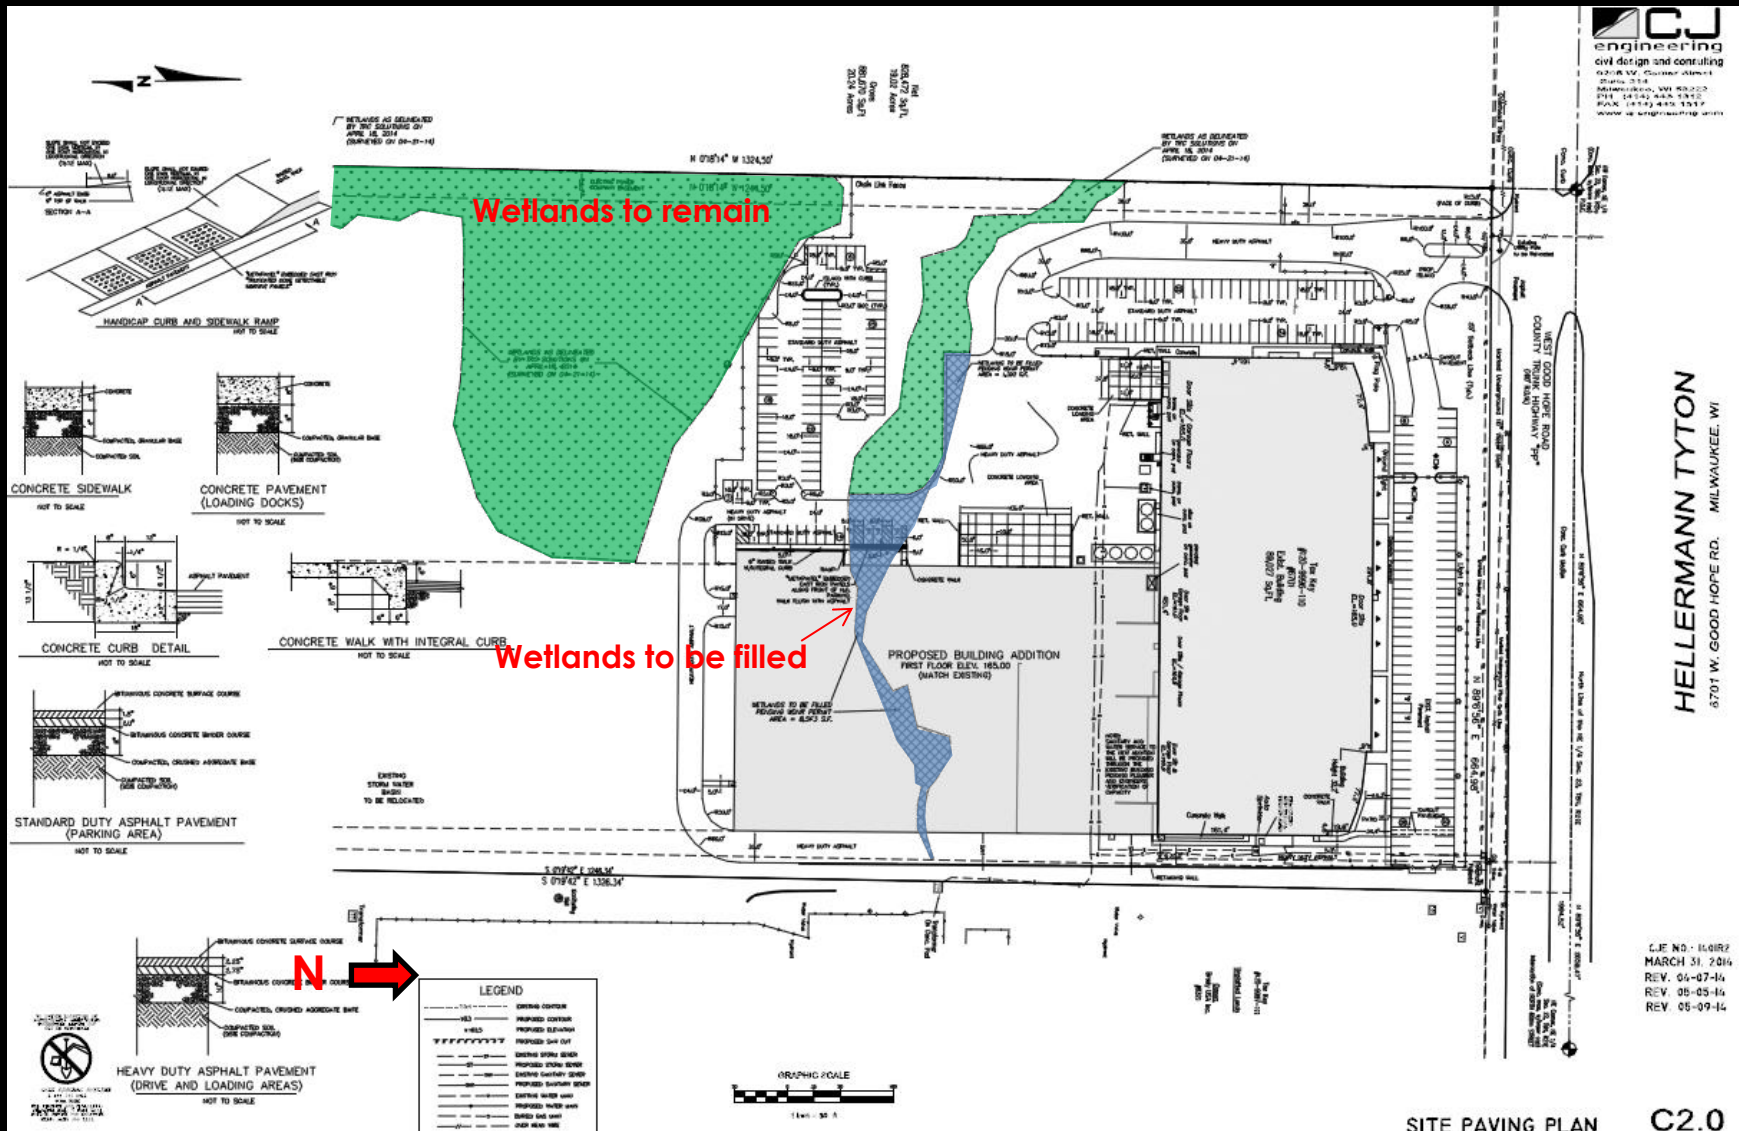


CJ
engineering
 civil design and consulting
 2200 W. Center Street
 Suite 214
 Milwaukee, WI 53224
 P.O. Box 1000
 P.O. Box 1000
 P.O. Box 1000

HELLERMANN TYTON
 6701 W. GOOD HOPE RD., MILWAUKEE, WI


CJE No. 140197
 MARCH 31, 2014
 REV. 04-07-14
 REV. 05-05-14
 REV. 05-09-14

SITE PAVING PLAN C2.0

File No. 140197. Resolution relating to a minor modification to the Detailed Planned Development known as Good Hope Industrial Center for site changes on land located at 6701 West Good Hope Road, on the existing south side of West Good Hope Road, west of North 60th Street, in the 9th Aldermanic District.

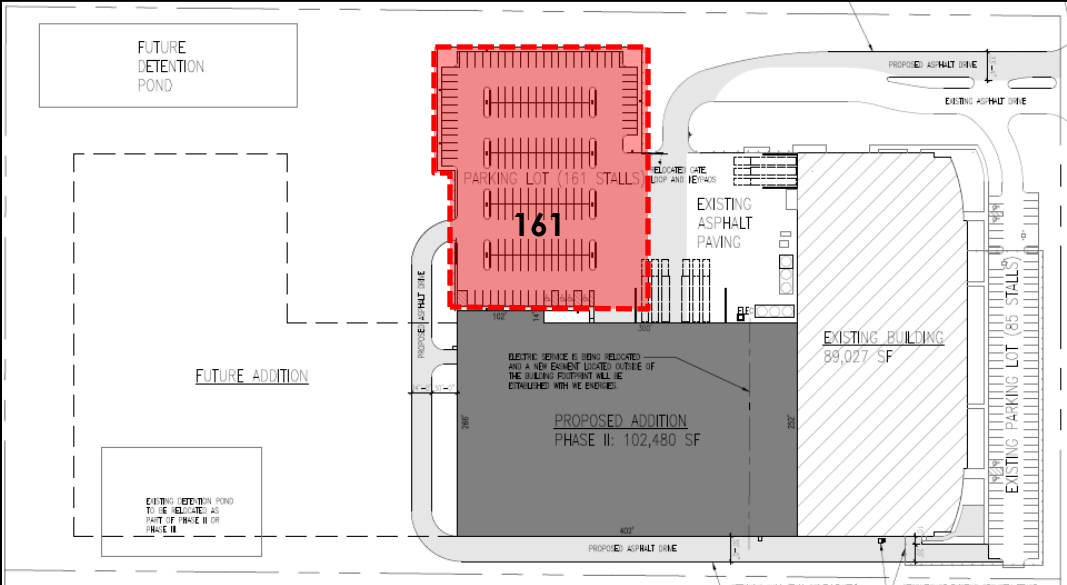

Previously Approved

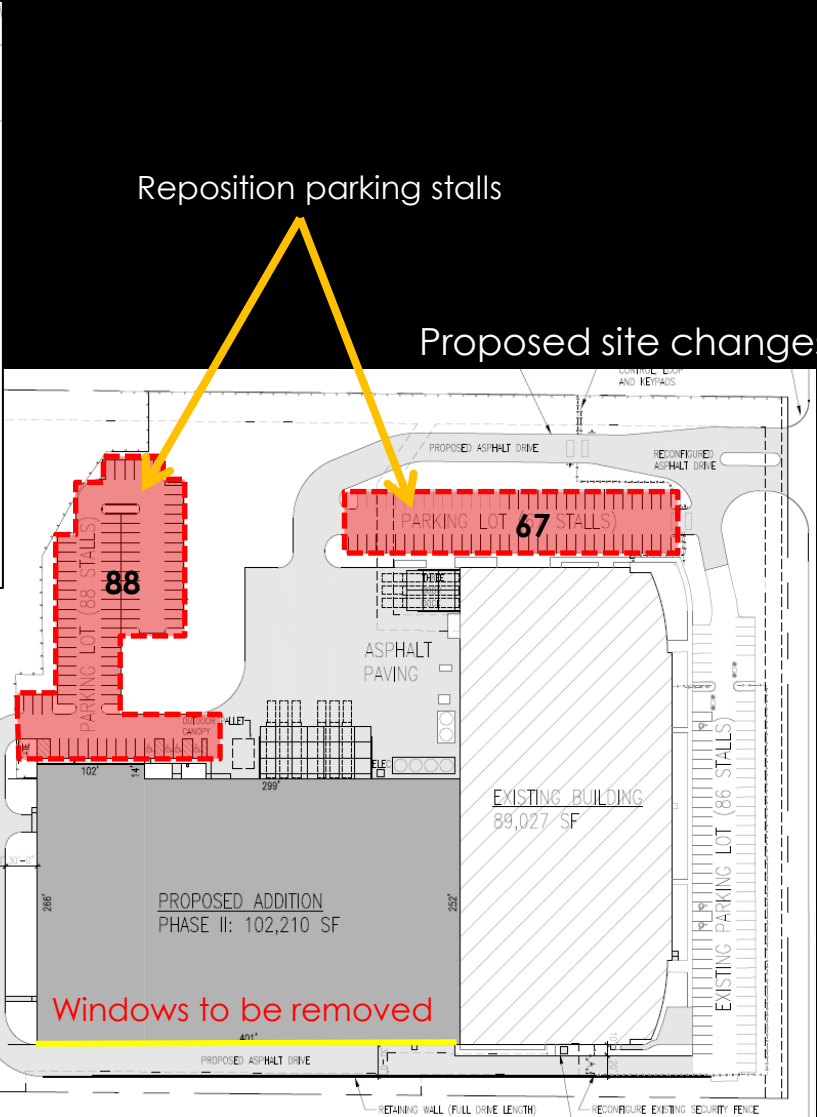

Reposition parking stalls


Proposed site changes

Windows to be removed




File No. 140197. Resolution relating to a minor modification to the Detailed Planned Development known as Good Hope Industrial Center for site changes on land located at 6701 West Good Hope Road, on the south side of West Good Hope Road, west of North 60th Street, in the 9th Aldermanic District.

Previously Approved East Elevation

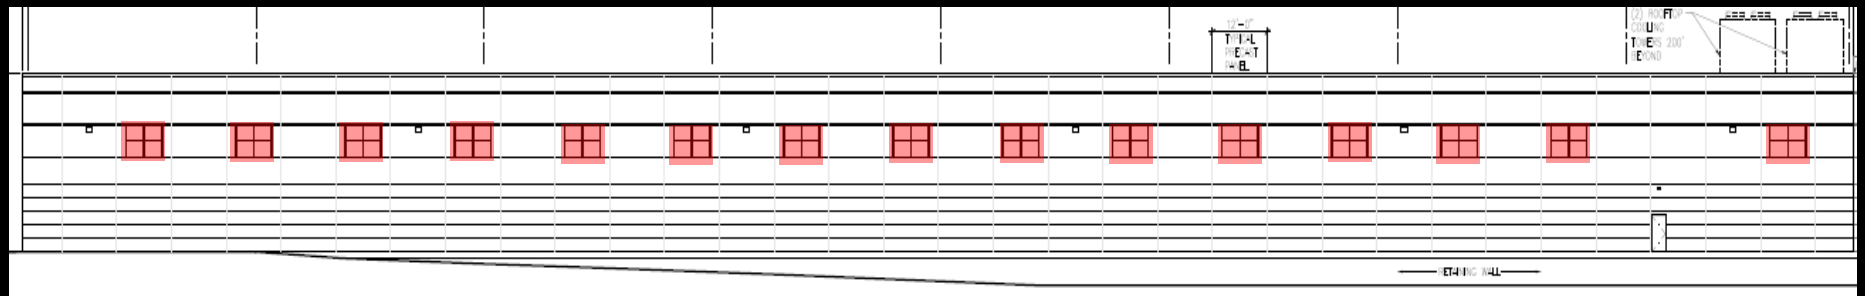


Removal of glazing

Proposed East Elevation

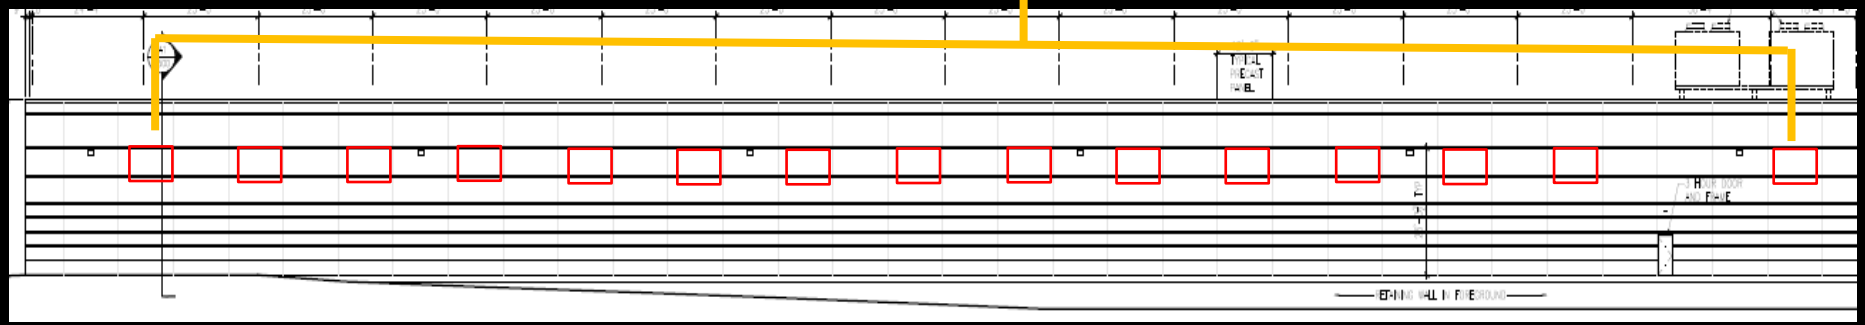

File No. 140197. Resolution relating to a minor modification to the Detailed Planned Development known as Good Hope Industrial Center for site changes on land located at 6701 West Good Hope Road, on the south side of West Good Hope Road, west of North 60th Street, in the 9th Aldermanic District.

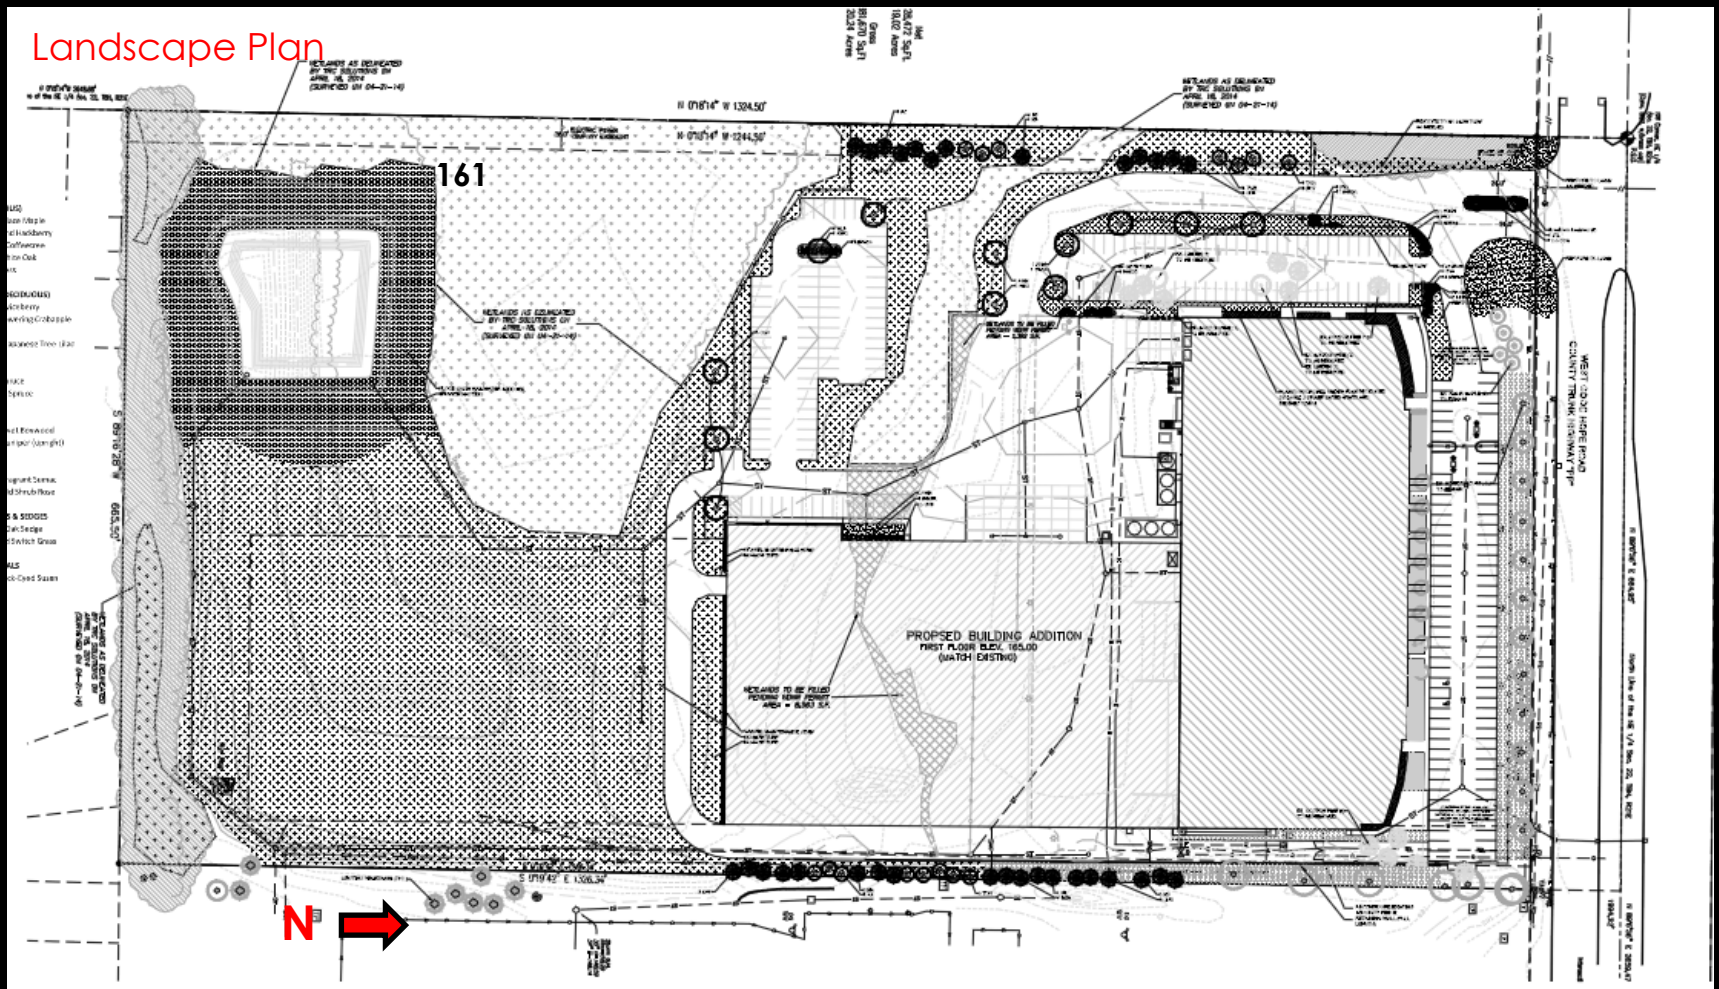

Landscape Plan