


TYPICAL CROSS SECTION

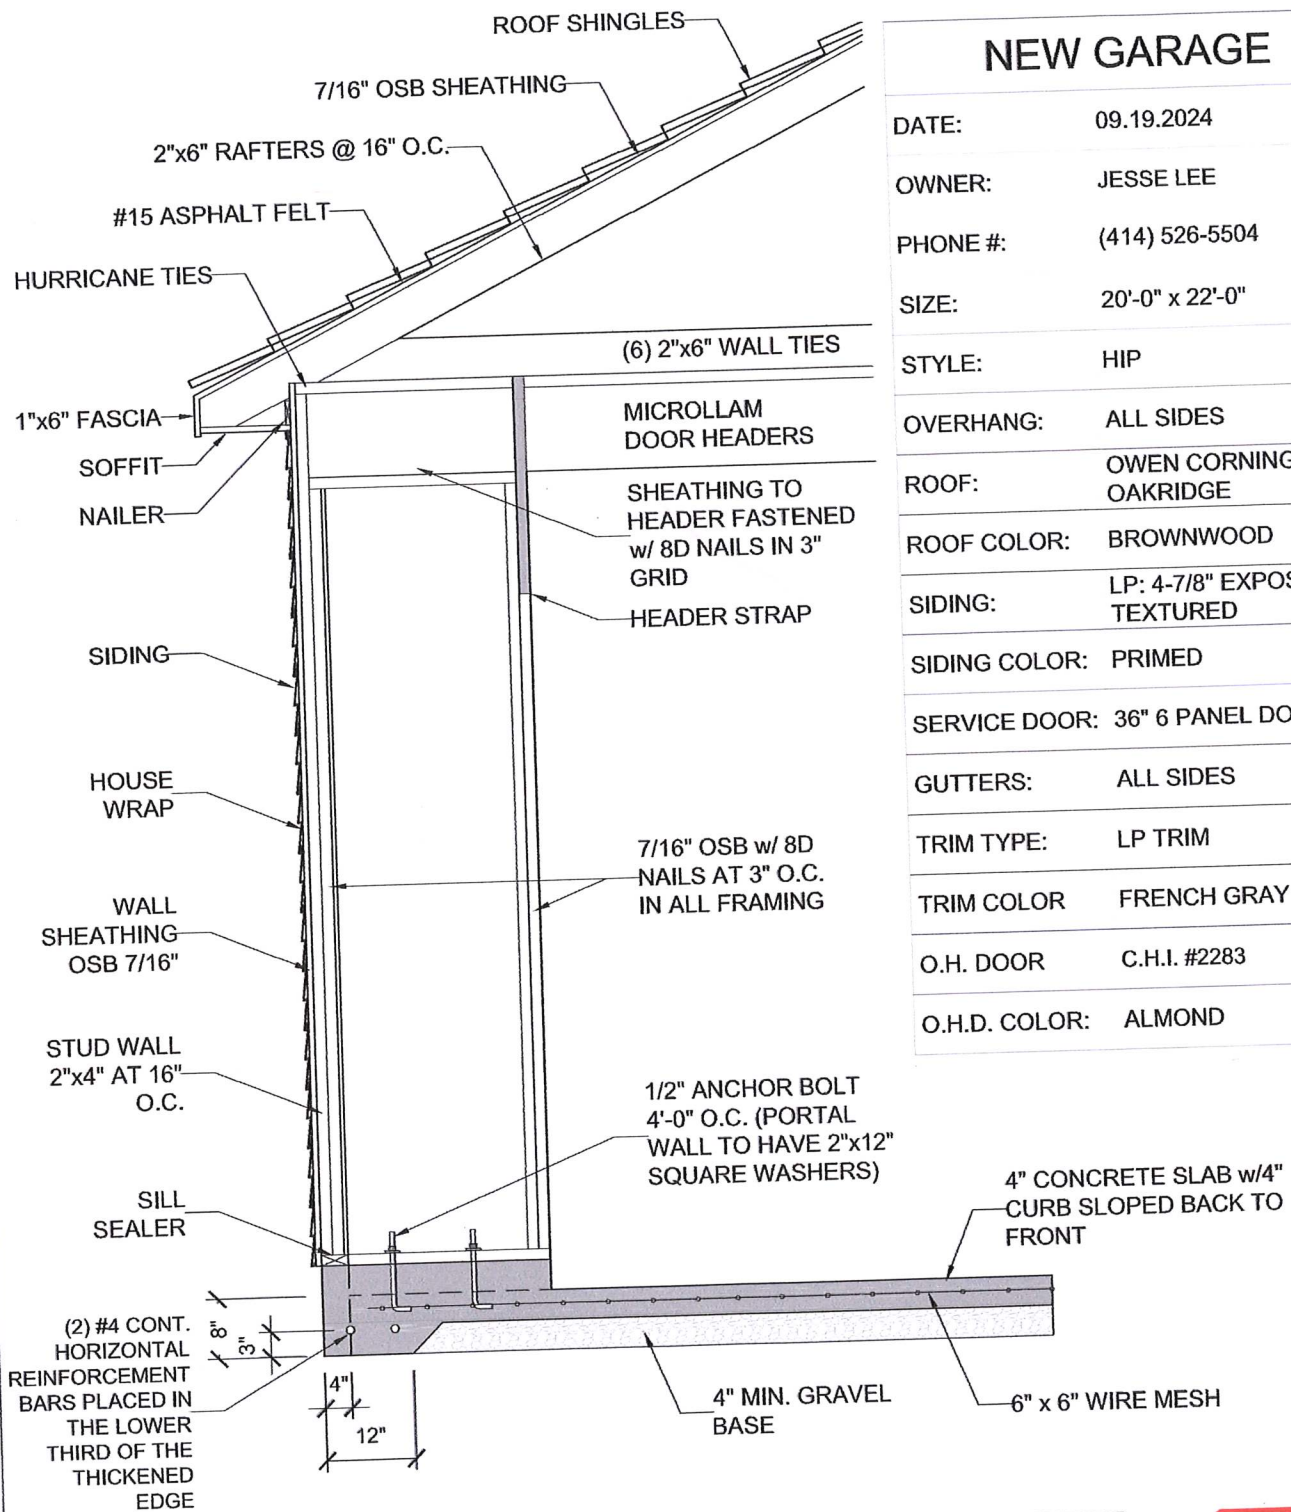


NEW GARAGE

DATE:	09.19.2024
OWNER:	JESSE LEE
PHONE #:	(414) 526-5504
SIZE:	20'-0" x 22'-0"
STYLE:	HIP
OVERHANG:	ALL SIDES
ROOF:	OWEN CORNING: OAKRIDGE
ROOF COLOR:	BROWNWOOD
SIDING:	LP: 4-7/8" EXPOSURE TEXTURED
SIDING COLOR:	PRIMED
SERVICE DOOR:	36" 6 PANEL DOOR
GUTTERS:	ALL SIDES
TRIM TYPE:	LP TRIM
TRIM COLOR:	FRENCH GRAY
O.H. DOOR:	C.H.I. #2283
O.H.D. COLOR:	ALMOND

OWNER:	JESSE LEE	GARAGE SIZE:	20'-0" x 22'-0"
ADDRESS:	2857 N. SHERMAN BLVD MILWAUKEE, WI 53210	GARAGE SYTLE:	HIP
		DRAWING SCALE:	1/2" = 1'-0"



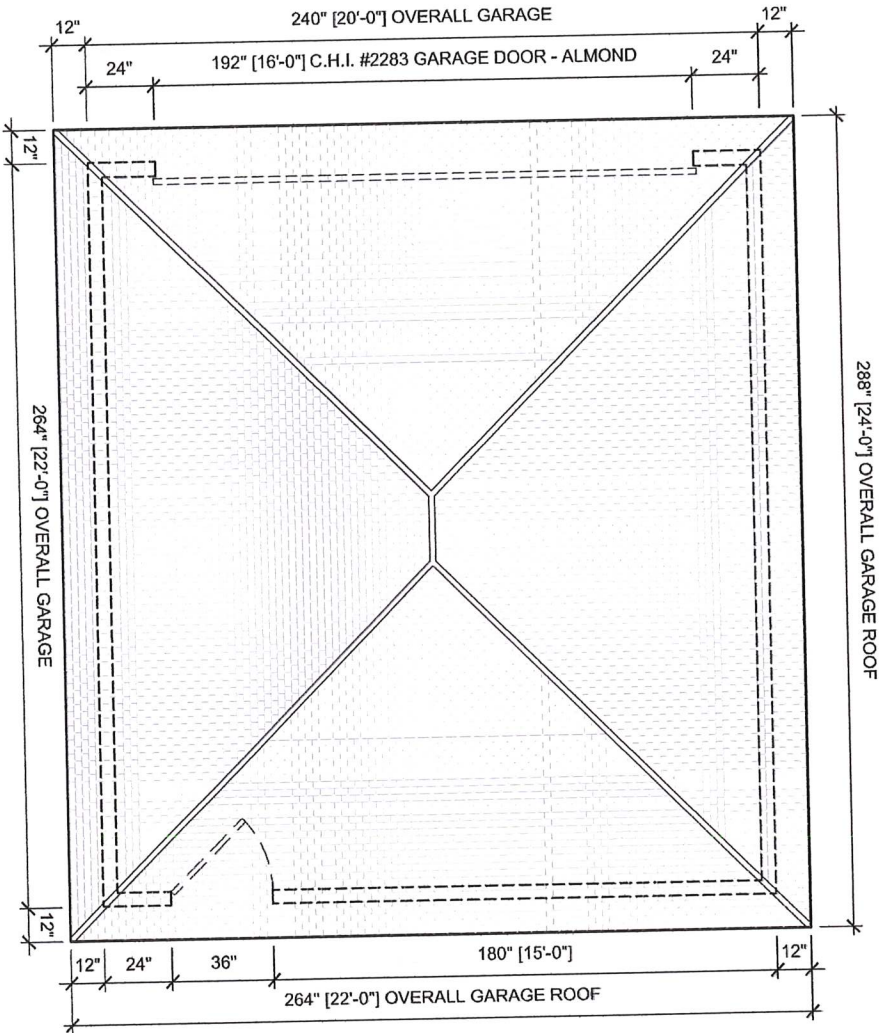


NOTE: SEE PAGE 6 FOR TYPICAL DETAILS

JESSE LEE RESIDENCE

PLAN VIEW	DATE: 09.19.2024
SCALE: 3/16" = 1'-0"	PAGE: 1 OF 6



5 | 12

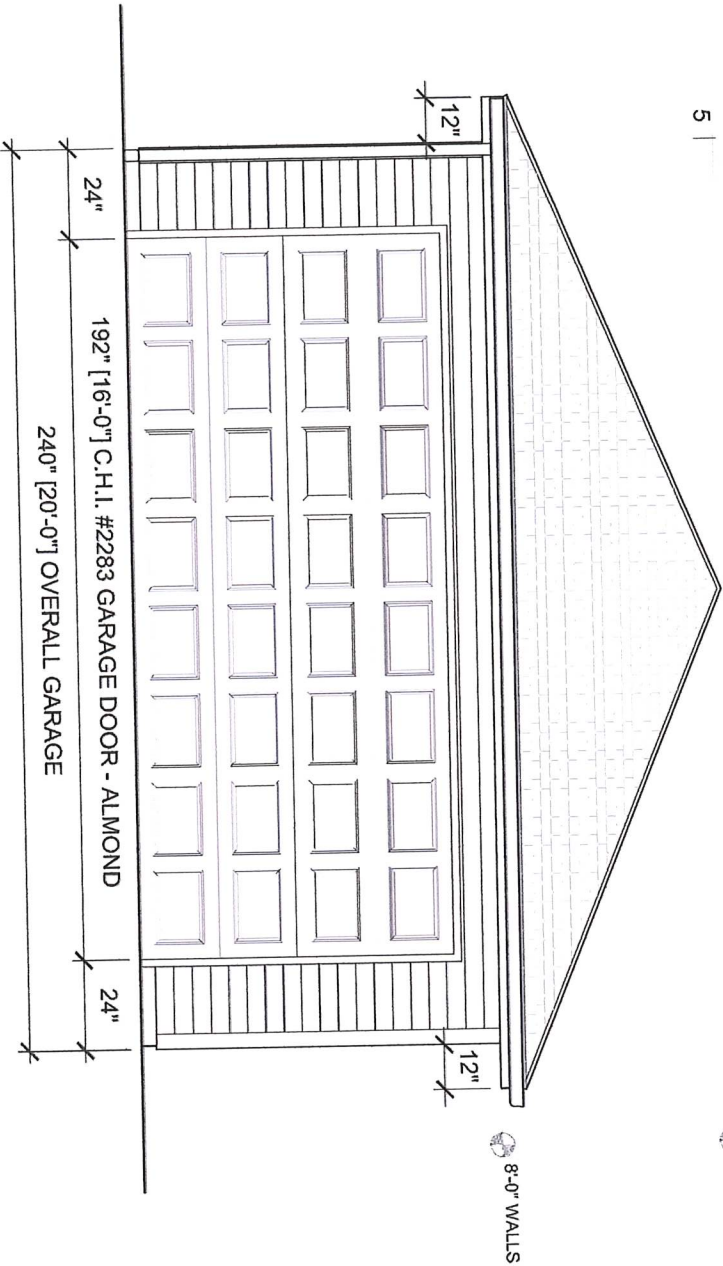

1/32" ELE.


8'-0" WALLS

JESSE LEE RESIDENCE

ELEVATION	DATE: 09.19.2024
SCALE: 1/4" = 1'-0"	PAGE: 2 OF 6



5 12

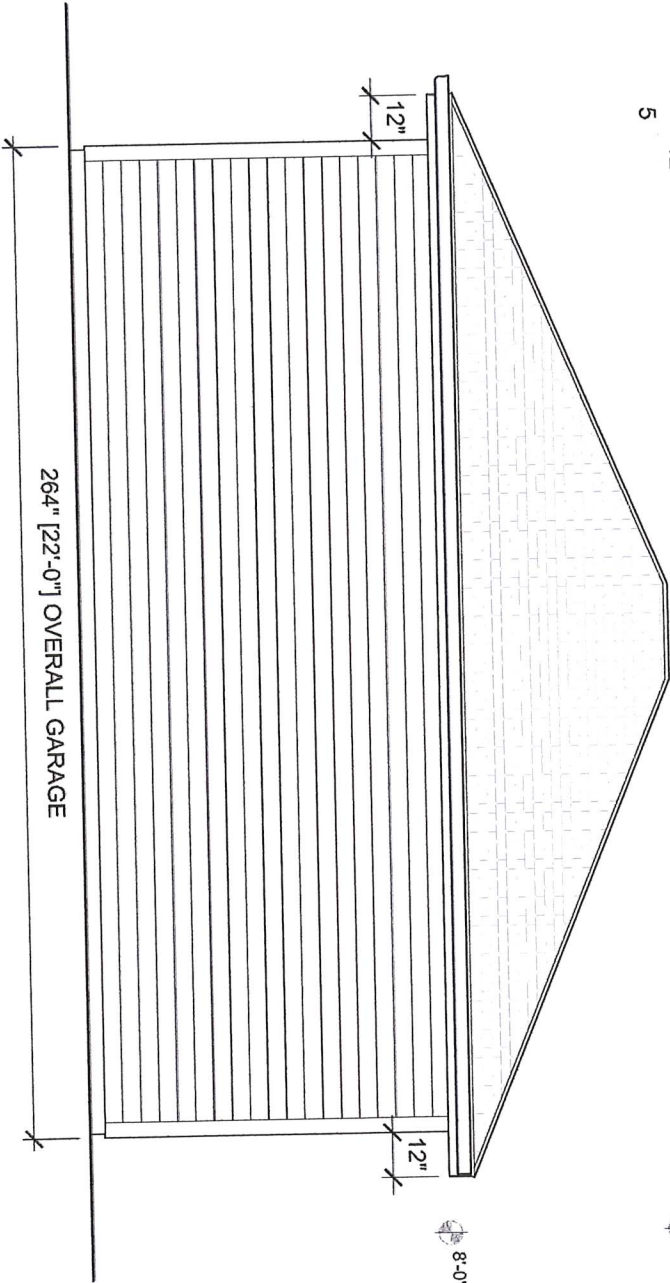

≈13'-2" ELE.


8'-0" WALLS

JESSE LEE RESIDENCE

ELEVATION	DATE: 09.19.2024
SCALE: 1/4" = 1'-0"	PAGE: 3 OF 6



5 | 12

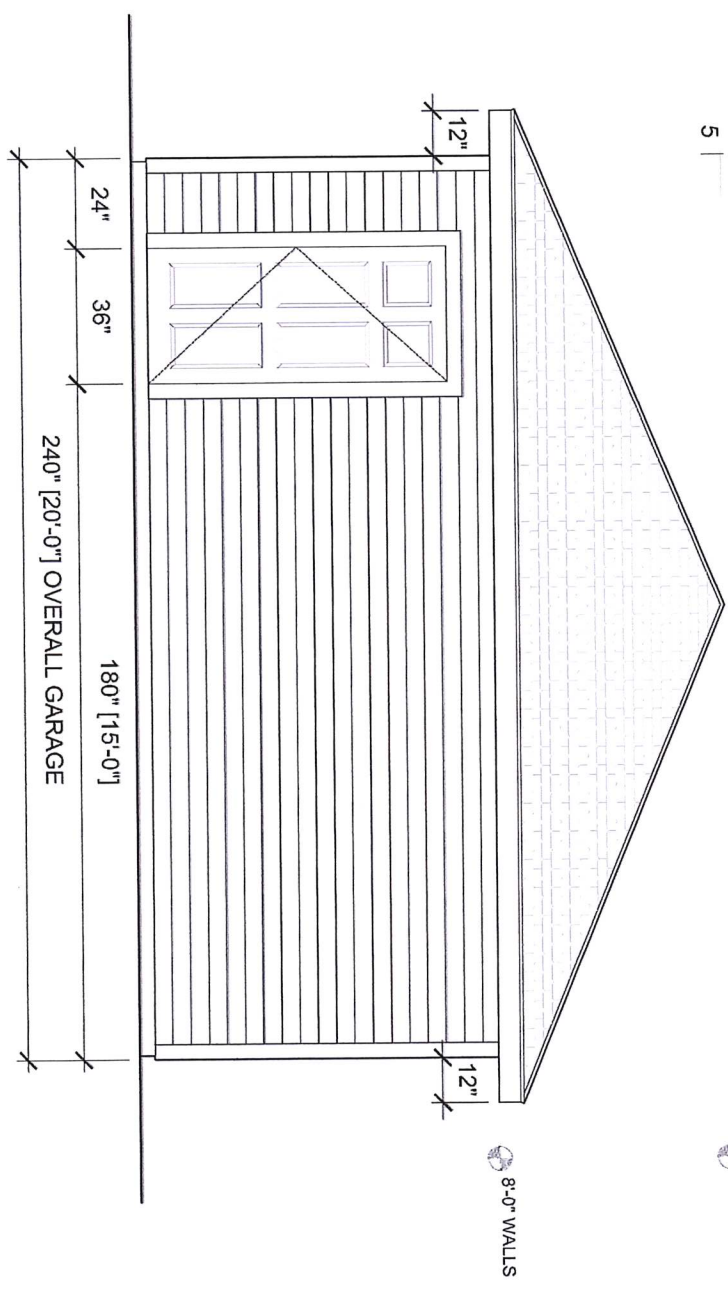


JESSE LEE RESIDENCE

ELEVATION	DATE: 09.19.2024
SCALE: 1/4" = 1'-0"	PAGE: 4 OF 6



5 12

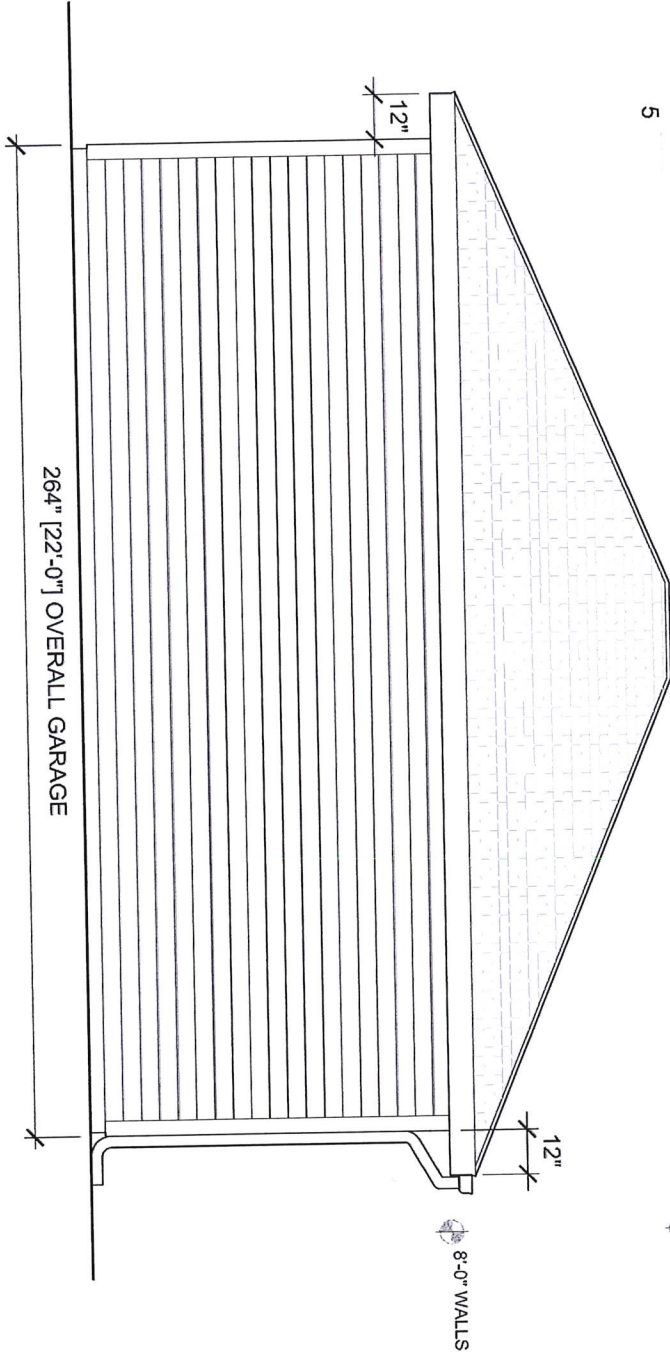

≈13'-2" ELE.

8'-0" WALLS

JESSE LEE RESIDENCE

ELEVATION	DATE: 09.19.2024
SCALE: 1/4" = 1'-0"	PAGE: 5 OF 6



OWNER TO
OBTAIN LOT
FROM HISTORIC
DISTRICT

1st

16' -
12' NEW
12'

3'
10' -

20' SA
22'
2' MIN
SPAC
2' 16' 2'
3' APPROX

EXIST
CONC.

2' MIN
SPAC
X
PINE

ALLEY
Z