


MITCHELL STREET BRANCH LIBRARY

SIGN #1 - DOUBLE SIDED MONUMENT SIGN

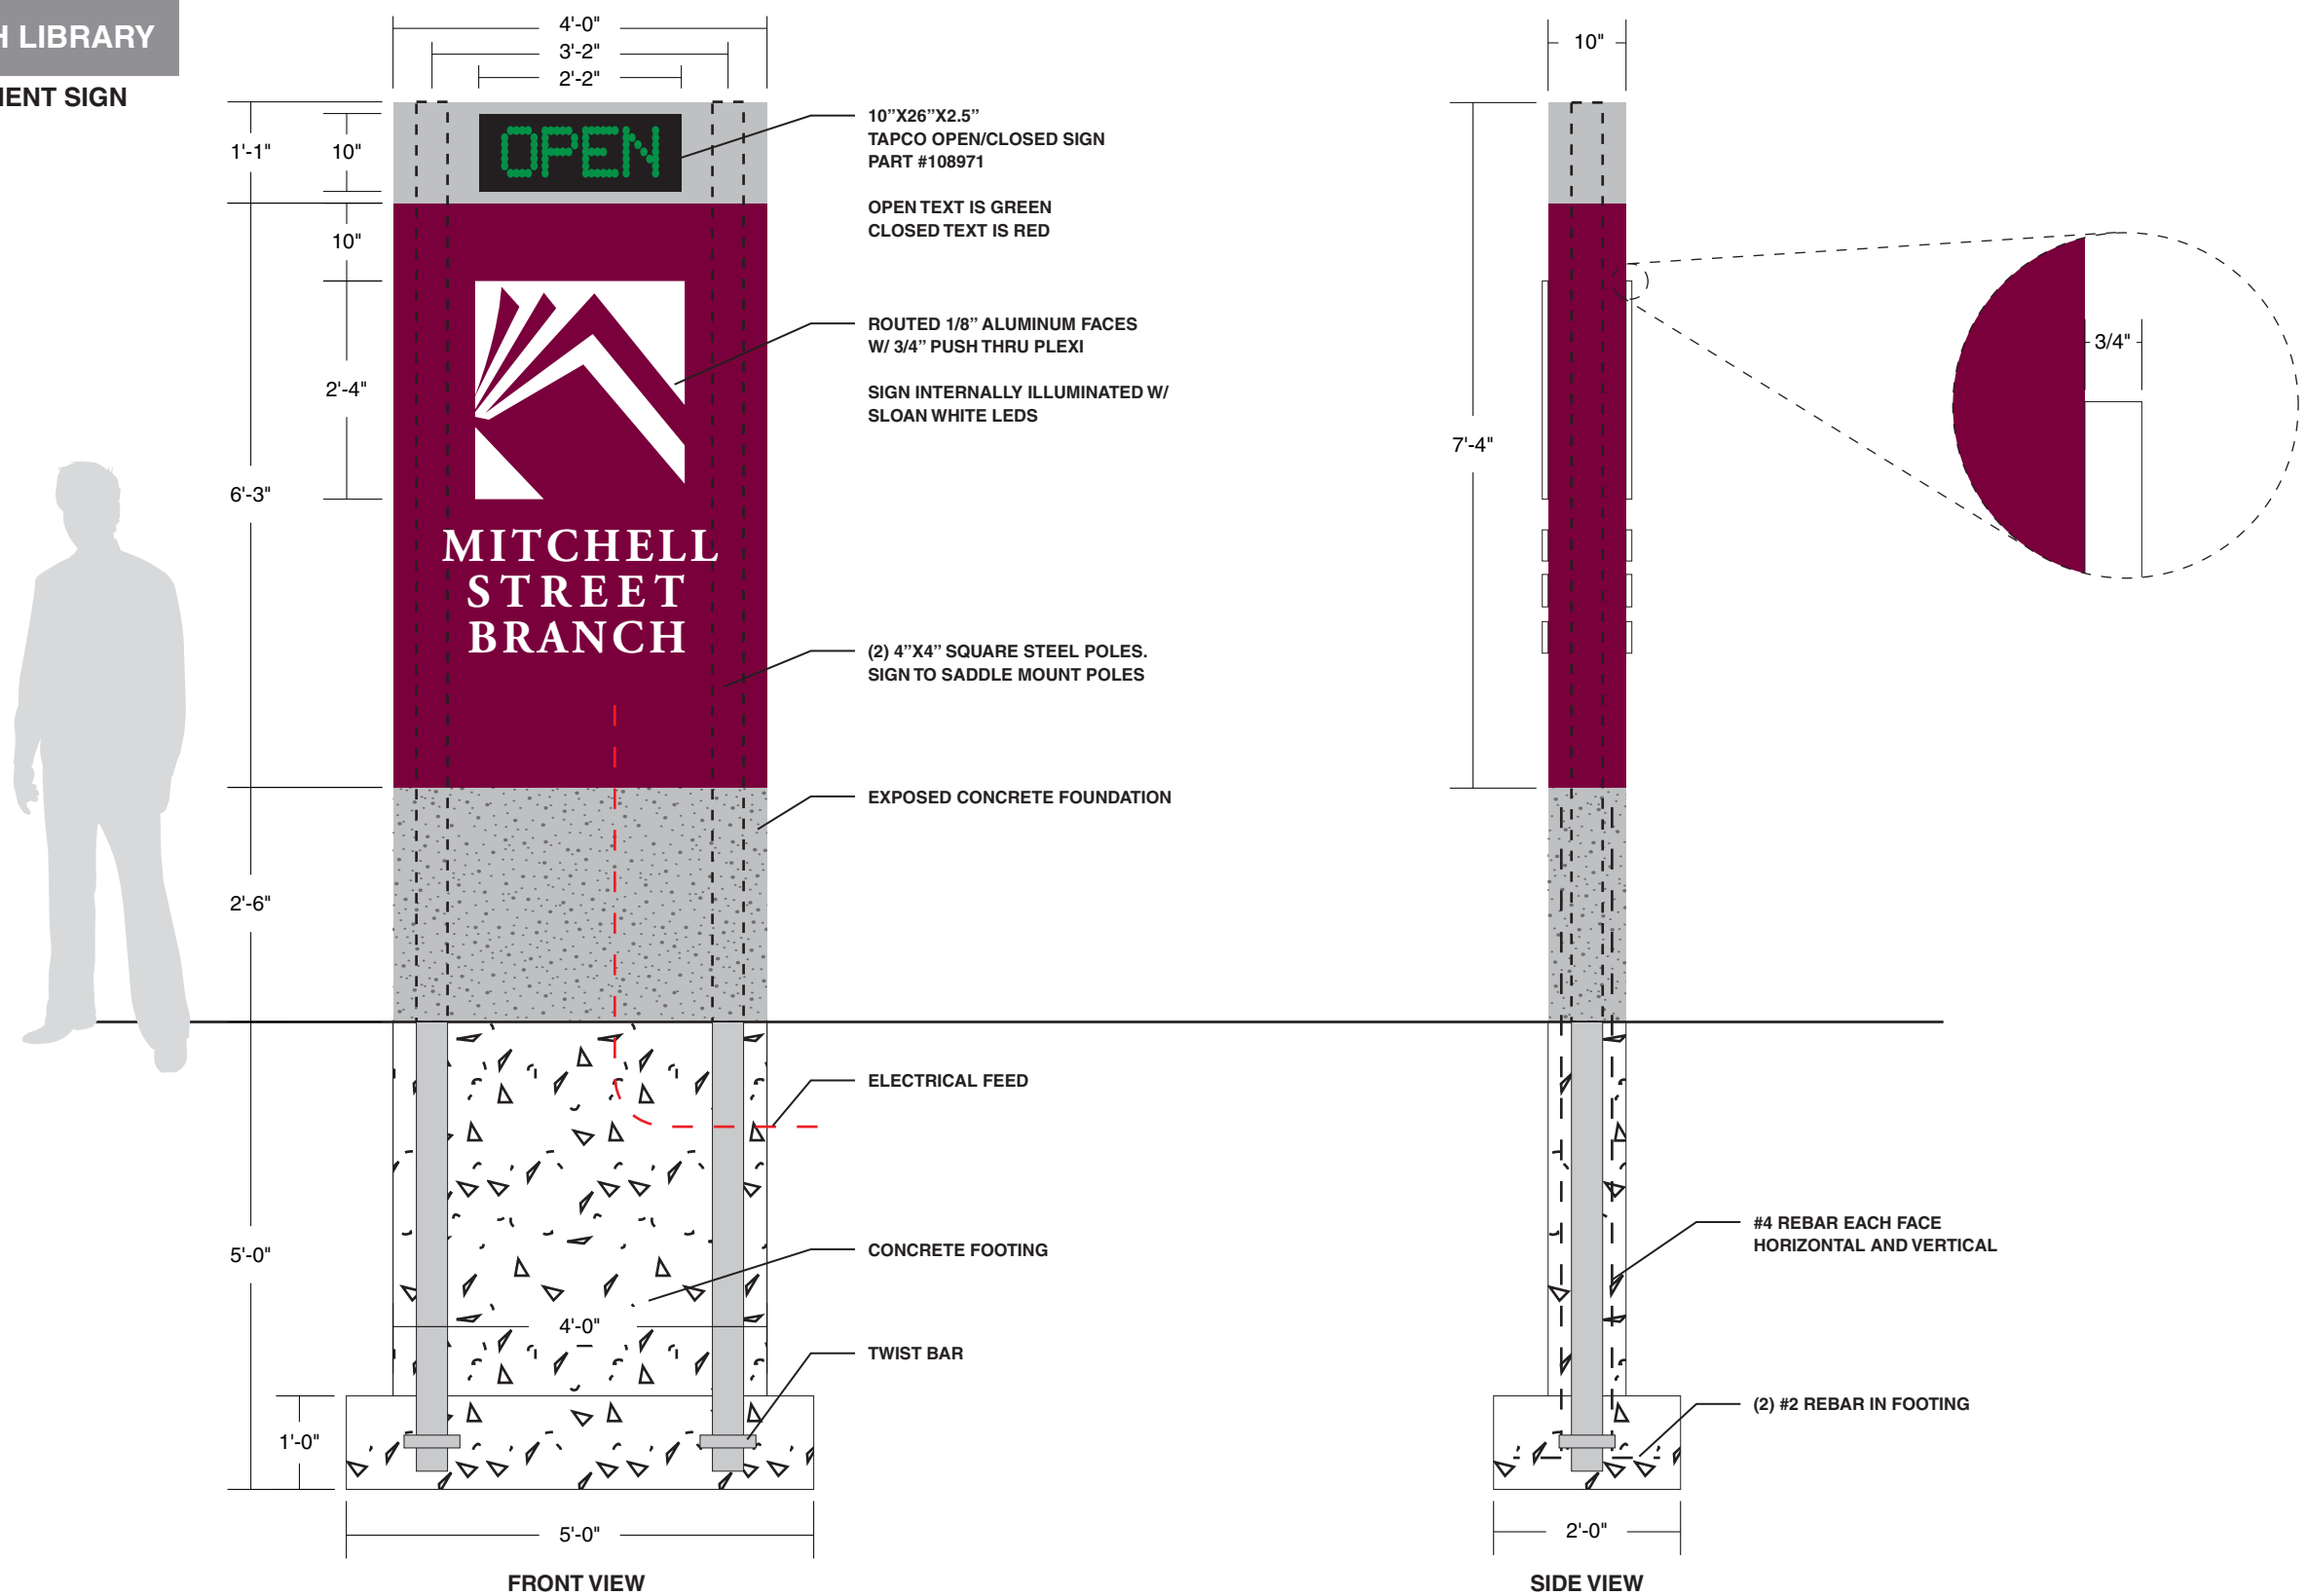

"We Project Your Image"

PH: (262) 554-6066
TOLL FREE: (800) 554-8110

| | | | | | | | |
|--|-----------------|-----------|---|--|---|---|---|
| Client: MITCHELL STREET BRANCH LIBRARY | Date: 4-4-17 | REVISION | | Illumination: <input type="checkbox"/> NO <input checked="" type="checkbox"/> YES TYPE LED <input type="checkbox"/> SINGLE SIDED <input checked="" type="checkbox"/> DOUBLE SIDED | Paint Colors (AkzoNobel): <input checked="" type="checkbox"/> PMS 229C <input checked="" type="checkbox"/> MAP BRUSHED ALUMINUM | Vinyl Film Colors (3M Scotchcal): <input type="checkbox"/> <input type="checkbox"/> <input type="checkbox"/> <input type="checkbox"/> <input type="checkbox"/> <input type="checkbox"/> <input type="checkbox"/> | Client Signature: _____ Signature _____ Date _____ |
| | Drawing #: 1(3) | △ 5-10-17 | △ | Electrical Requirements: <input checked="" type="checkbox"/> 120 <input type="checkbox"/> 277 | Quantity: 1 | | NOTICE: Michael's Signs, Inc. does NOT provide primary electrical to sign location - RESPONSIBILITY OF OTHERS The ideas and designs contained in this original and unpublished drawing are the sole property of Michael's Signs, Inc. and MAY NOT BE USED OR REPRODUCED in whole or in part without written permission. |
| Address: 906 W HISTORIC MITCHELL ST | Sheet: 1 of 1 | △ 5-15-17 | △ | Sign Specifications: | | | |
| City, State: MILWAUKEE, WI 53204 | Scale: 1/2"=1' | △ 8-31-17 | △ | | | | |
| Sales Rep: JON KLEMA | Designer: KD | △ | △ | | | | |

NOTE: DUE TO THE PHYSICAL LIMITATIONS OF THE PAPER AND INK INVOLVED IN THIS PRINTING PROCESS, THIS CUSTOM ARTWORK IS NOT INTENDED TO PROVIDE AN EXACT MATCH TO THE ACTUAL FINISHED PAINTED PRODUCT.