


S.E. 1/4 SEC. 14, T.7N., R.21E.

328

(W. Wright St.)

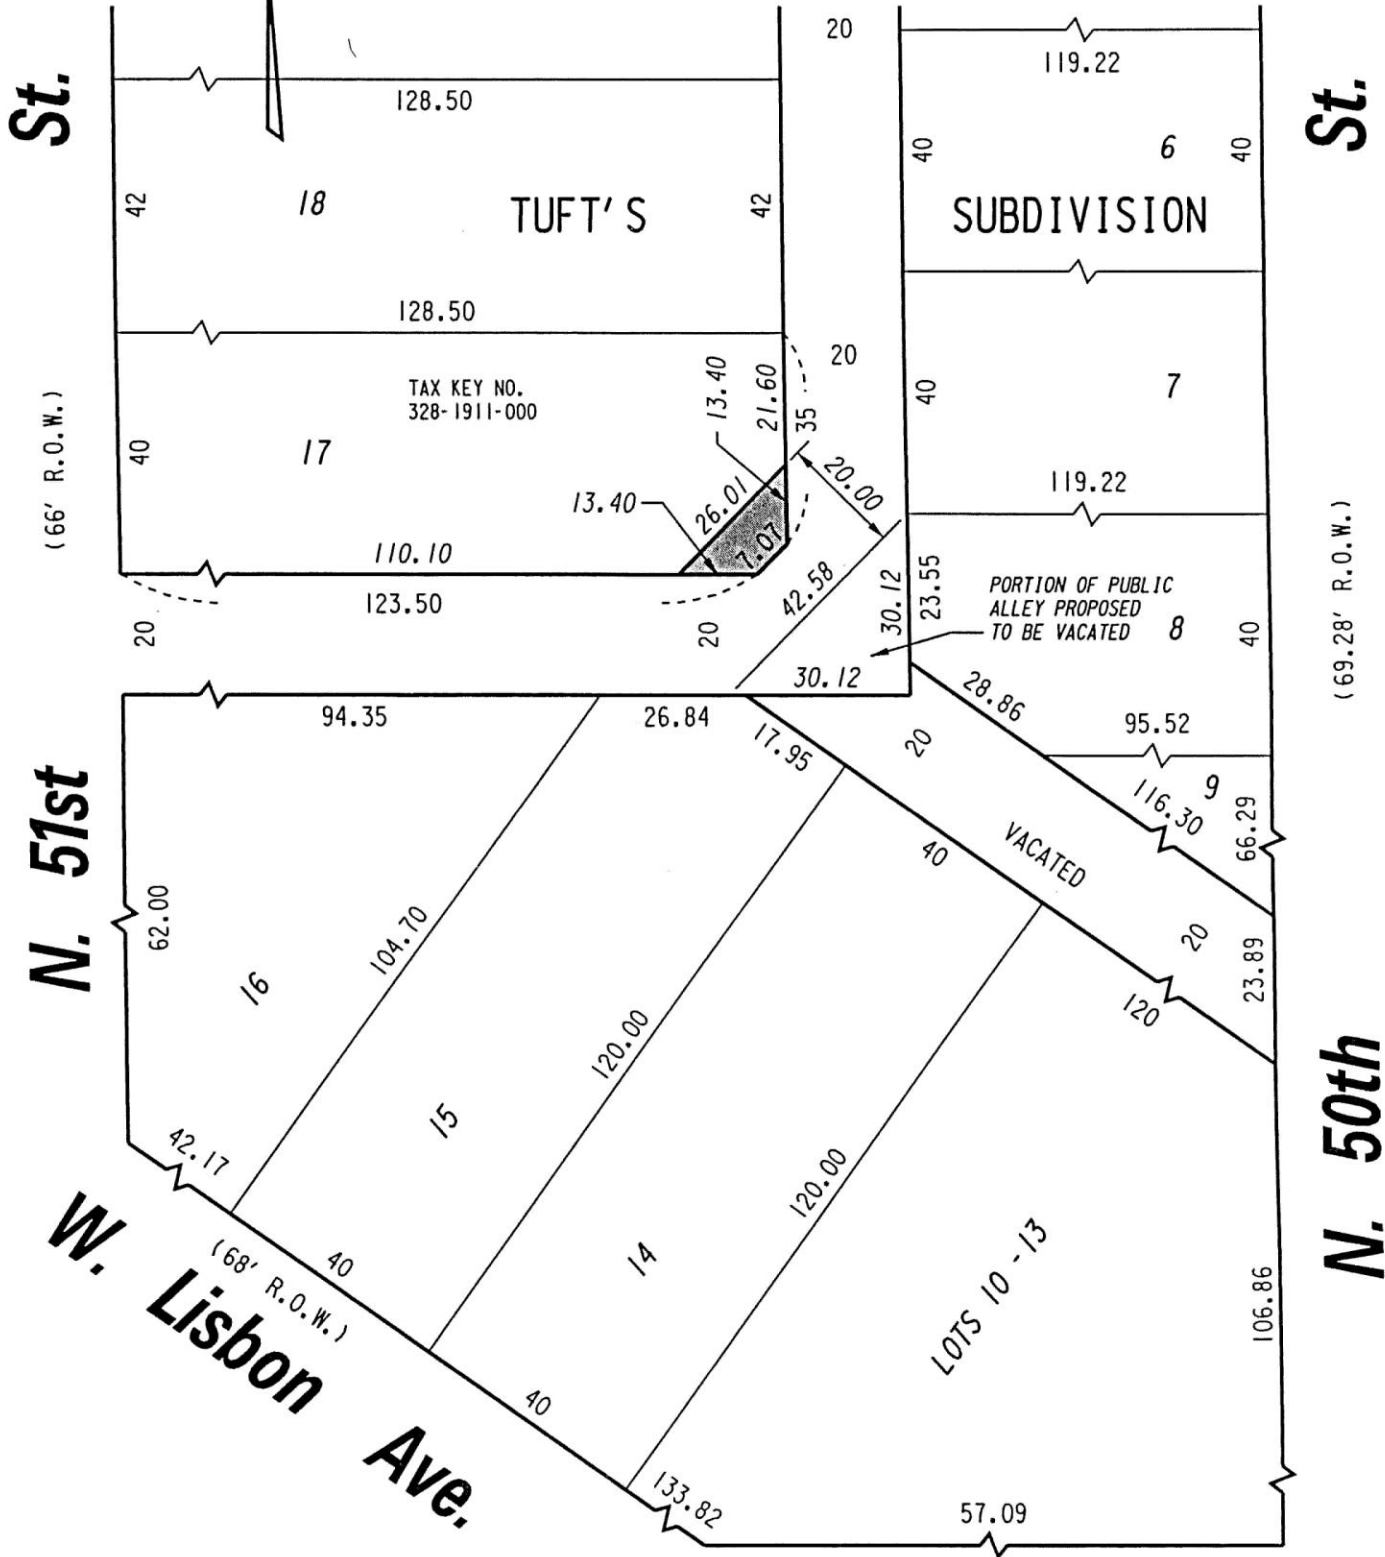

 PROPERTY TO BE ACQUIRED FOR PUBLIC ALLEY PURPOSES

FILE NO.
INFRASTRUCTURE SERVICES DIVISION
 MILWAUKEE, WISCONSIN

ASSIGNED TO: W.E. FUCHS
 DRAWN BY: W.E.F.
 PROJECT/GRANT NO.: WK52360036
 APPROVED BY:


CH'K'D. BY: M.C. WILLIAMS
 DATE: MARCH 25, 2002
 SCALE: 1" = 30'

Marcia Lindholm
 CENTRAL DRAFTING & RECORDS MANAGER

Jeffrey Blumke
 CITY ENGINEER

N.W. 1/4 SEC. 30, T.7N., R.22E.

389

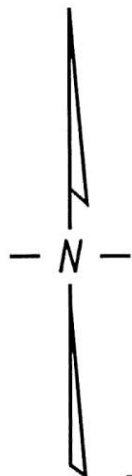


W. Kilbourn Ave.

(70' R.O.W.)

Ave.

St.

St.

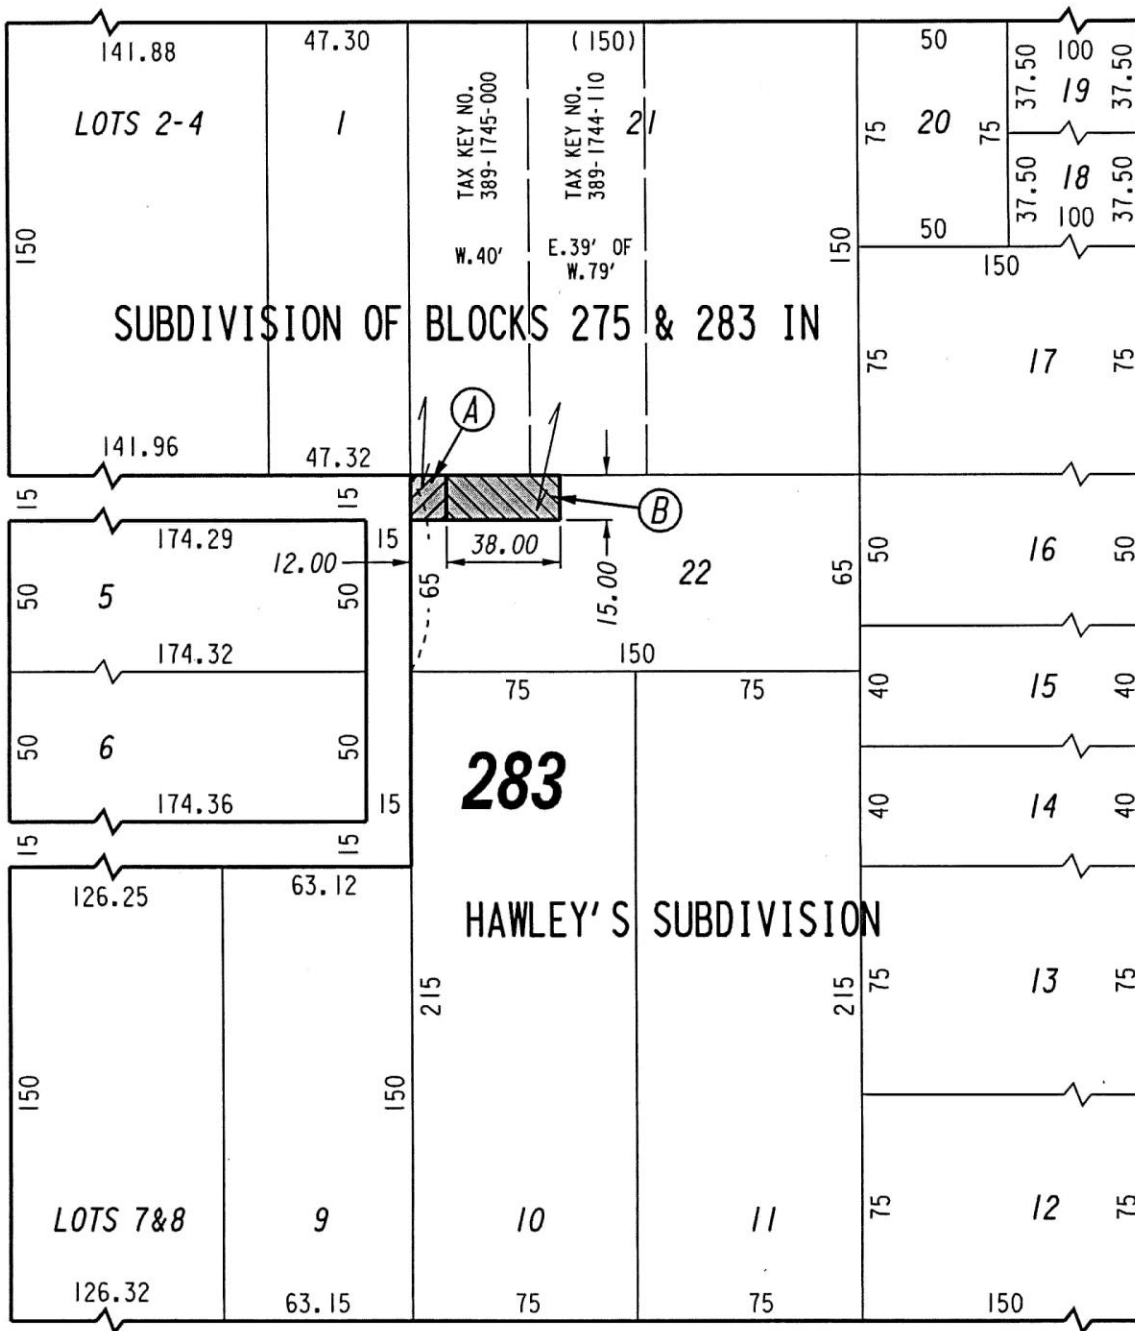

(60' R.O.W.)

(60' R.O.W.)


N. 25th

N. 24th

W. Wells St.

(70' R.O.W.)

St.

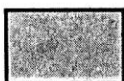

PROPERTY TO BE ACQUIRED FOR PUBLIC ALLEY PURPOSES

FILE NO.

INFRASTRUCTURE SERVICES DIVISION

MILWAUKEE, WISCONSIN

ASSIGNED TO: W.E. FUCHS

CH'K'D. BY: M.C. WILLIAMS

DRAWN BY: W.E.F.

DATE: SEPT. 12, 2002

PROJECT/GRANT NO.: WK52360039

SCALE: 1" = 60'

APPROVED BY:

Marcia Lindholm
 CENTRAL DRAFTING & RECORDS MANAGER

John Blundie
 CITY ENGINEER

x



(W. Marion St.)

PARKLAWN

3

PORTION OF PUBLIC ALLEY PROPOSED TO BE VACATED

(N. 47th St.)

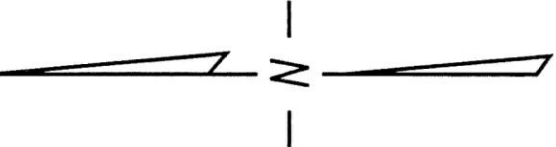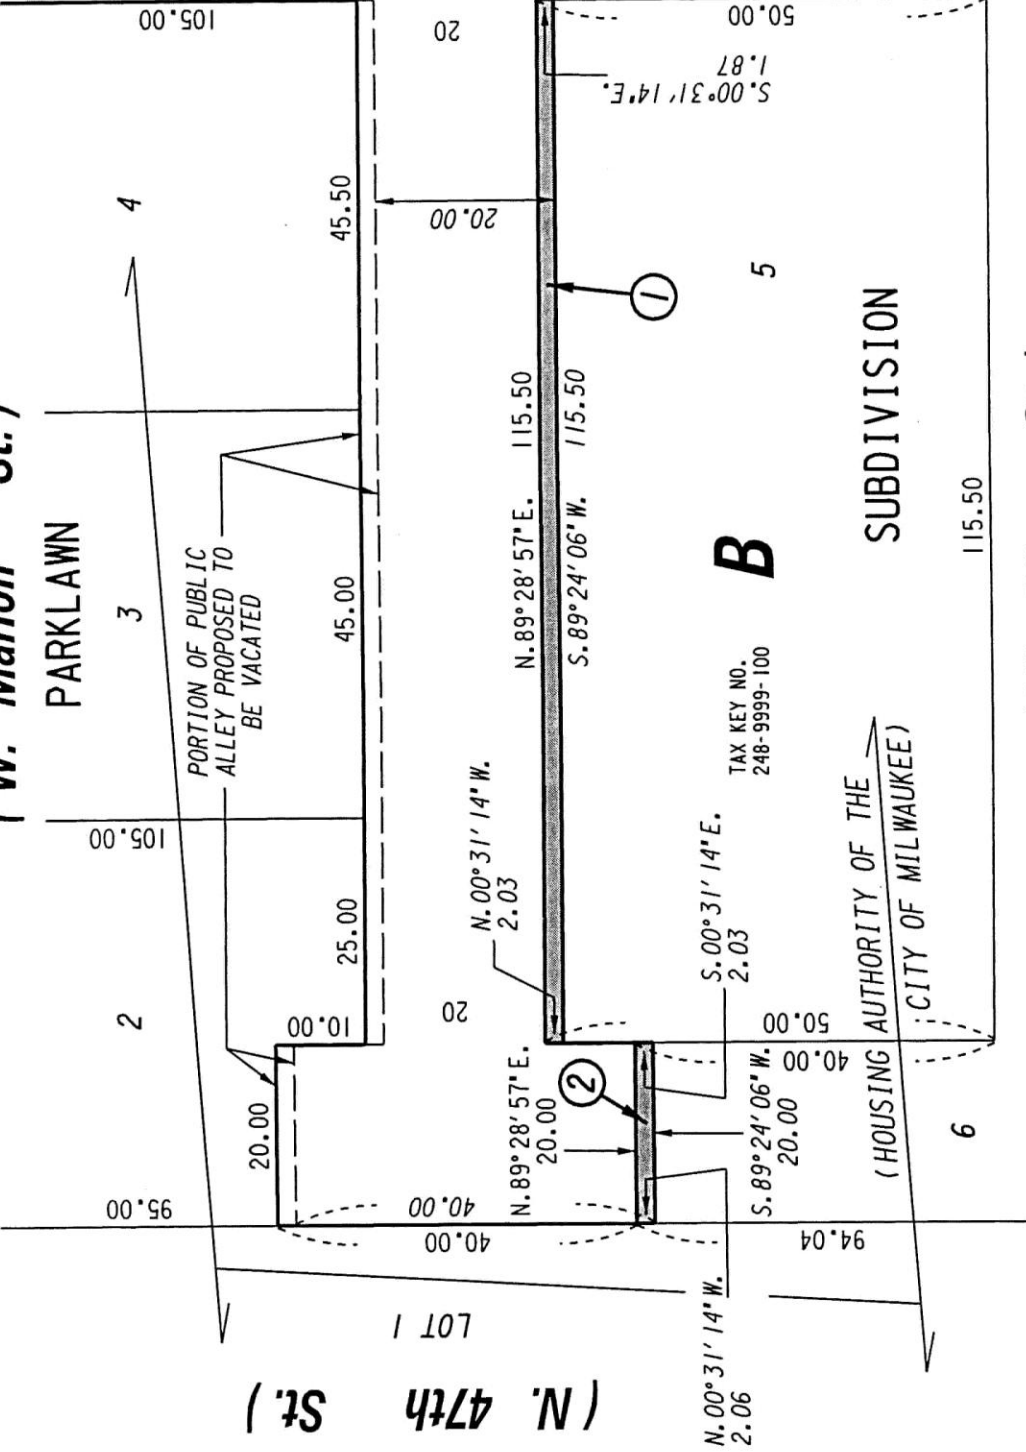

S.E. 1/4 SEC. 2, T.7N., R.21E.

248

St.

(60' R.O.W.)

N. 45th

(MAP 1 OF 2)

FILE NO.
 INFRASTRUCTURE SERVICES DIVISION
 MILWAUKEE, WISCONSIN

ASSIGNED TO: W.E. FUCHS
 DRAWN BY: W.E.F.
 PROJECT/GRANT NO.: WK52360041
 APPROVED BY:

CH'K'D. BY: M.C. WILLIAMS
 DATE: SEPT. 27, 2002
 SCALE: 1" = 20'

Marion Lindholm
 CENTRAL DRAFTING & RECORDS MANAGER

James Blumberg
 CITY ENGINEER

PROPERTY TO BE
 ACQUIRED FOR PUBLIC
 ALLEY PURPOSES



(W. Marion St.)

PARKLAWN

St.

(60' R.O.W.)

N. 45th

(N. Sherman Blvd.)

SUBDIVISION



(W. Olive St.)

PROPERTY TO BE ACQUIRED FOR PUBLIC ALLEY PURPOSES

D

(HOUSING AUTHORITY OF THE CITY OF MILWAUKEE)

(MAP 2 OF 2)

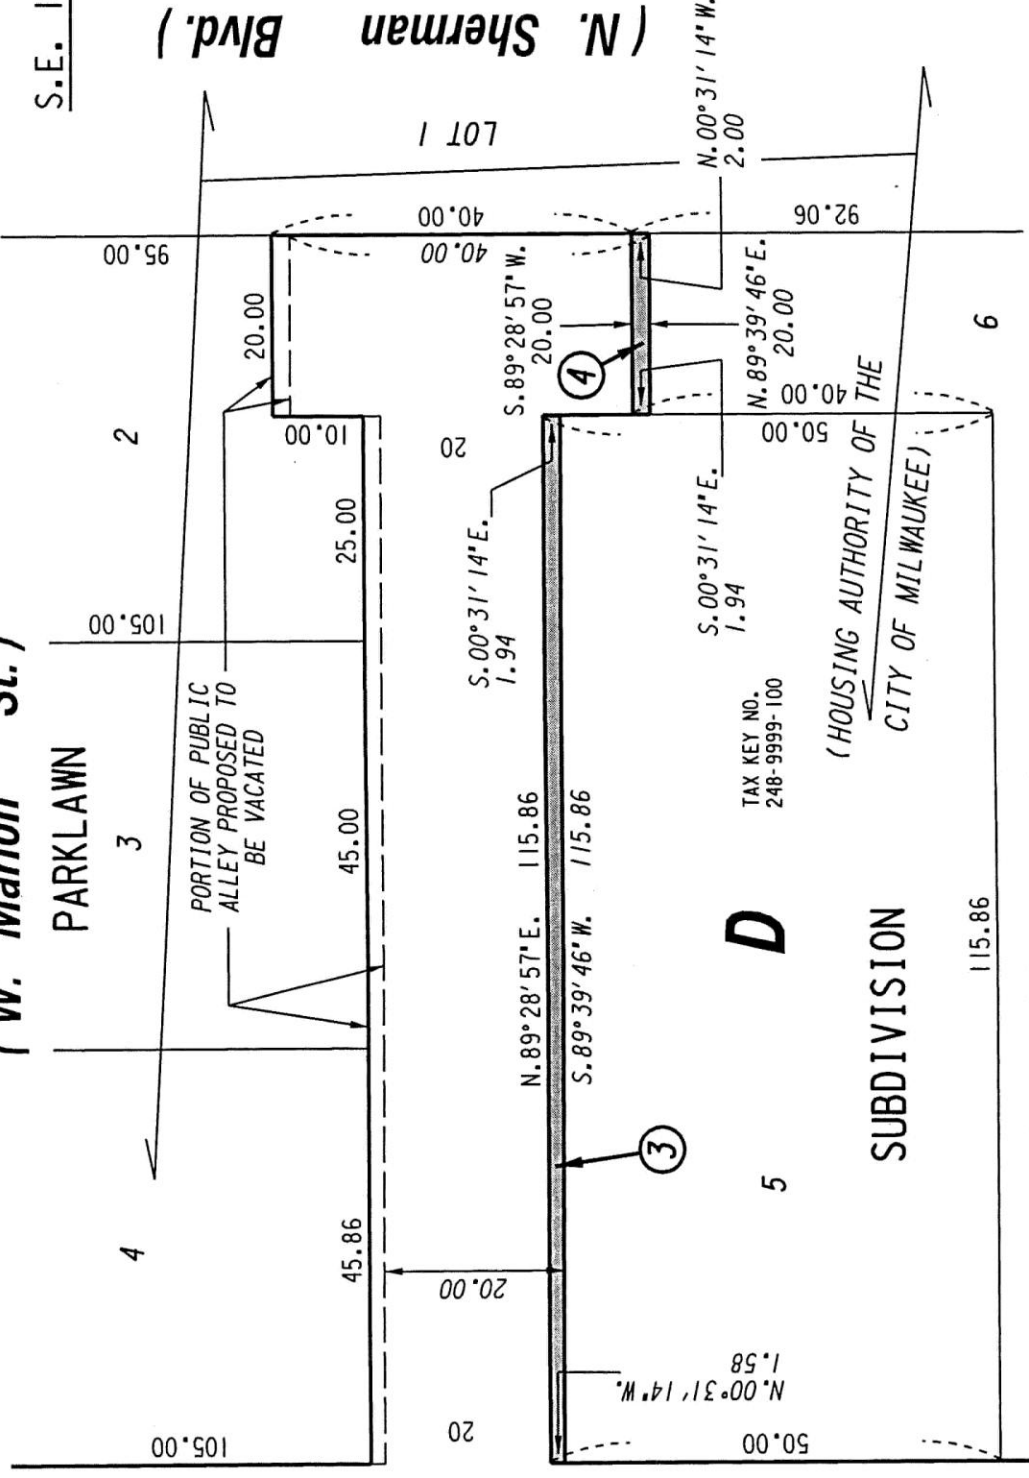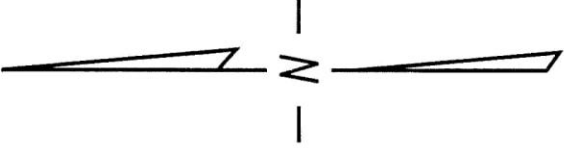

115.86

6

LOT 1

FILE NO.

INFRASTRUCTURE SERVICES DIVISION

MILWAUKEE, WISCONSIN

CH'K'D. BY: M.C. WILLIAMS

DATE: SEPT. 27, 2002

ASSIGNED TO: W.E. FUCHS

DRAWN BY: W.E.F.

PROJECT/GRANT NO.: WK52360041

APPROVED BY:

SCALE: 1" = 20'

Maissa Lindstedt
CENTRAL DRAFTING & RECORDS MANAGER

(Signature)
CITY ENGINEER