


PROPOSED EXTERIOR FRONT REMODELING PLAN
1/4" = 1'-0"


A1
ELEVATION

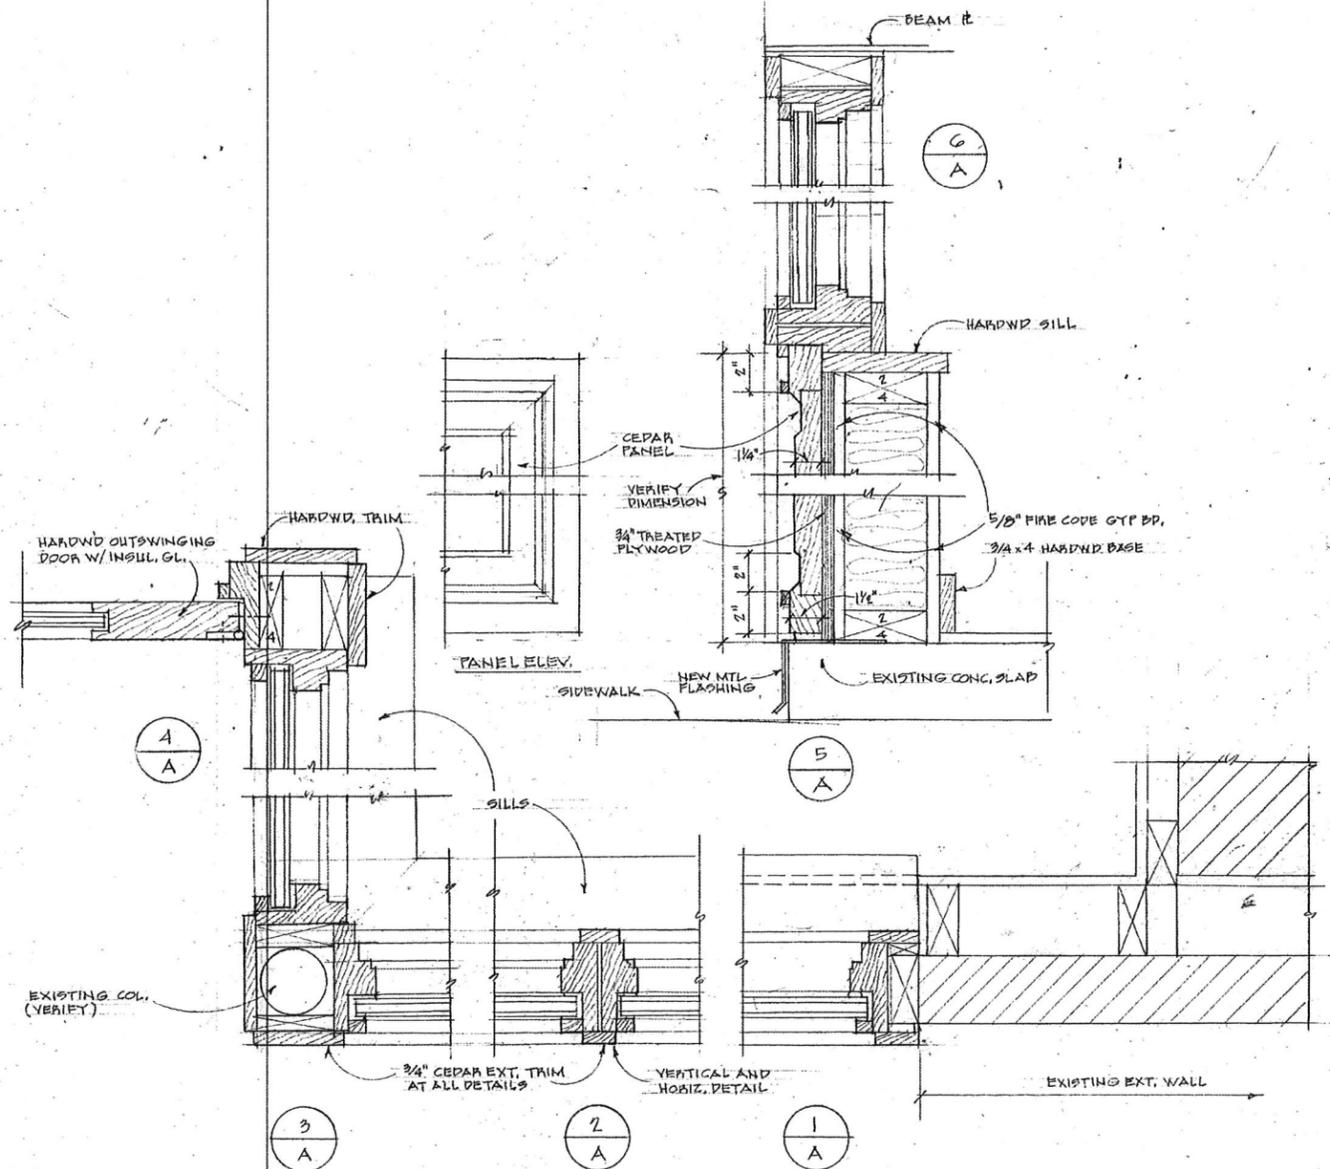


ALL DETAILS 3/8" = 1'-0"

WINDOW DETAILS INDICATE STATIONARY MARVIN WOOD DIRECT GLAZE

ALL INTERIOR TRIM TO BE HARDWD AS SELECTED

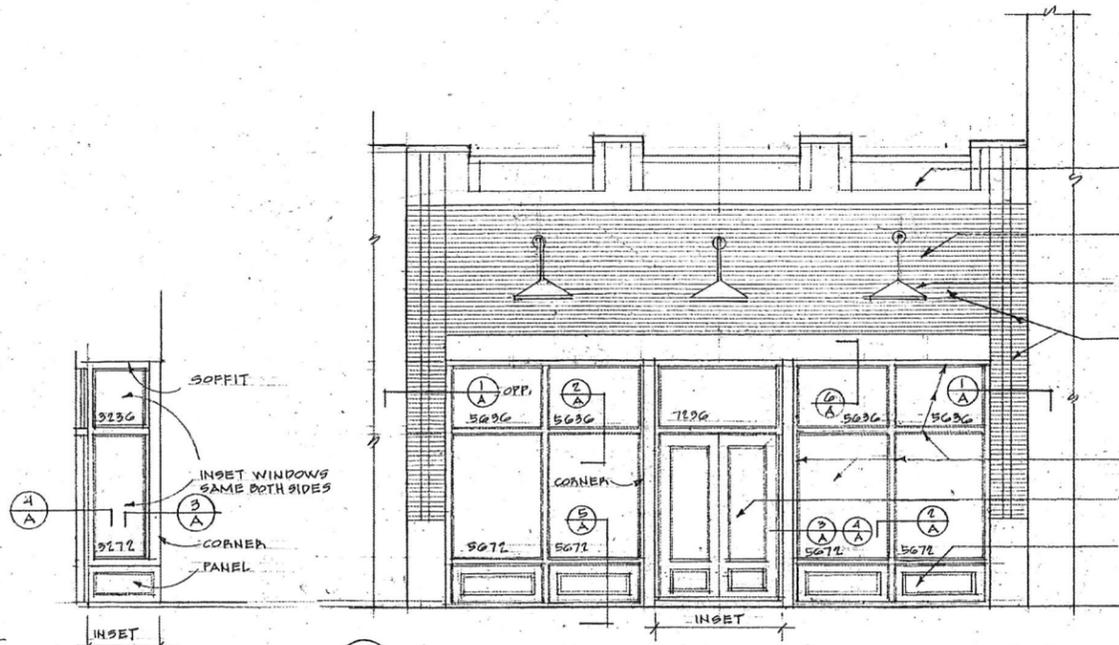

A1 PROPOSED EXTERIOR FRONT REMODELING ELEVATION
1/4" = 1'-0"

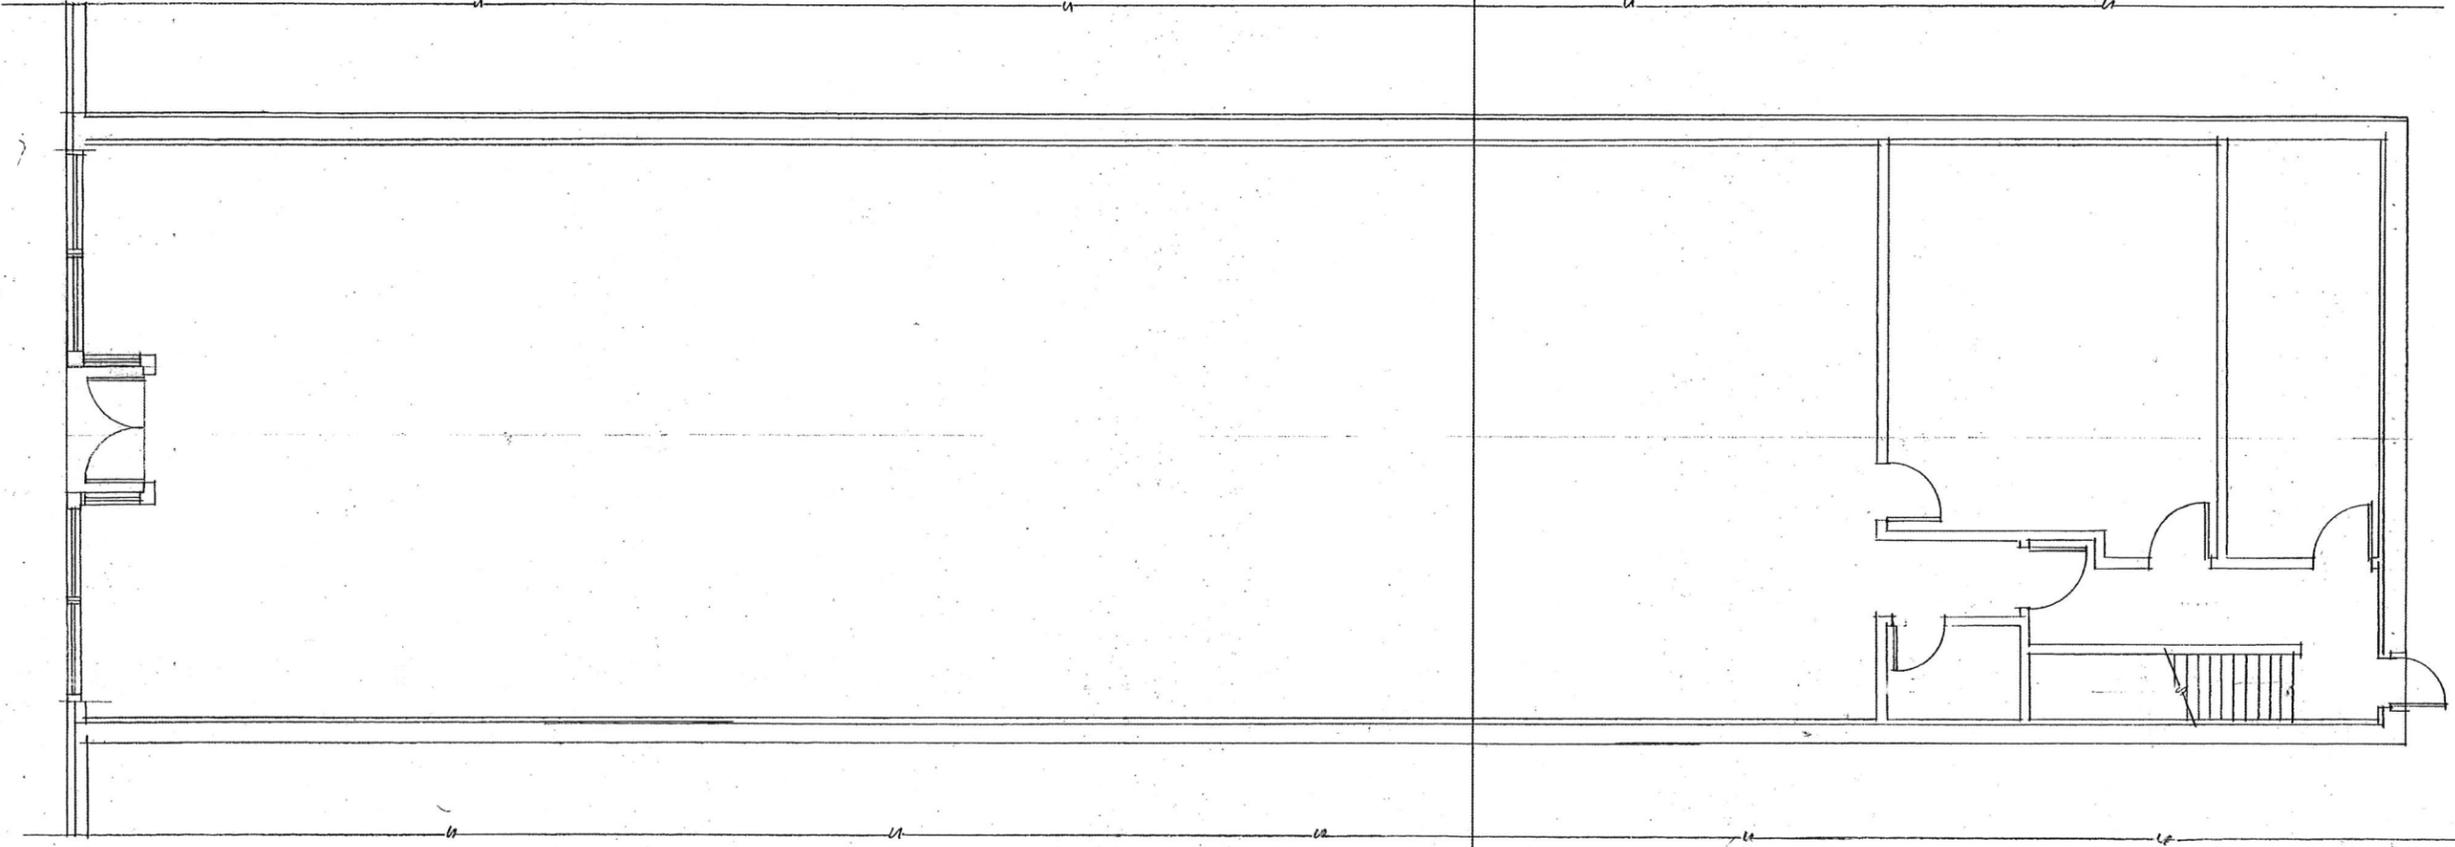

PROPOSED FAÇADE IMPROVEMENTS AND REDEVELOPMENT
1104 WEST HISTORIC MITCHELL STREET
MILWAUKEE, WISCONSIN, 53214

HAUS