


Area we are seeking approval on

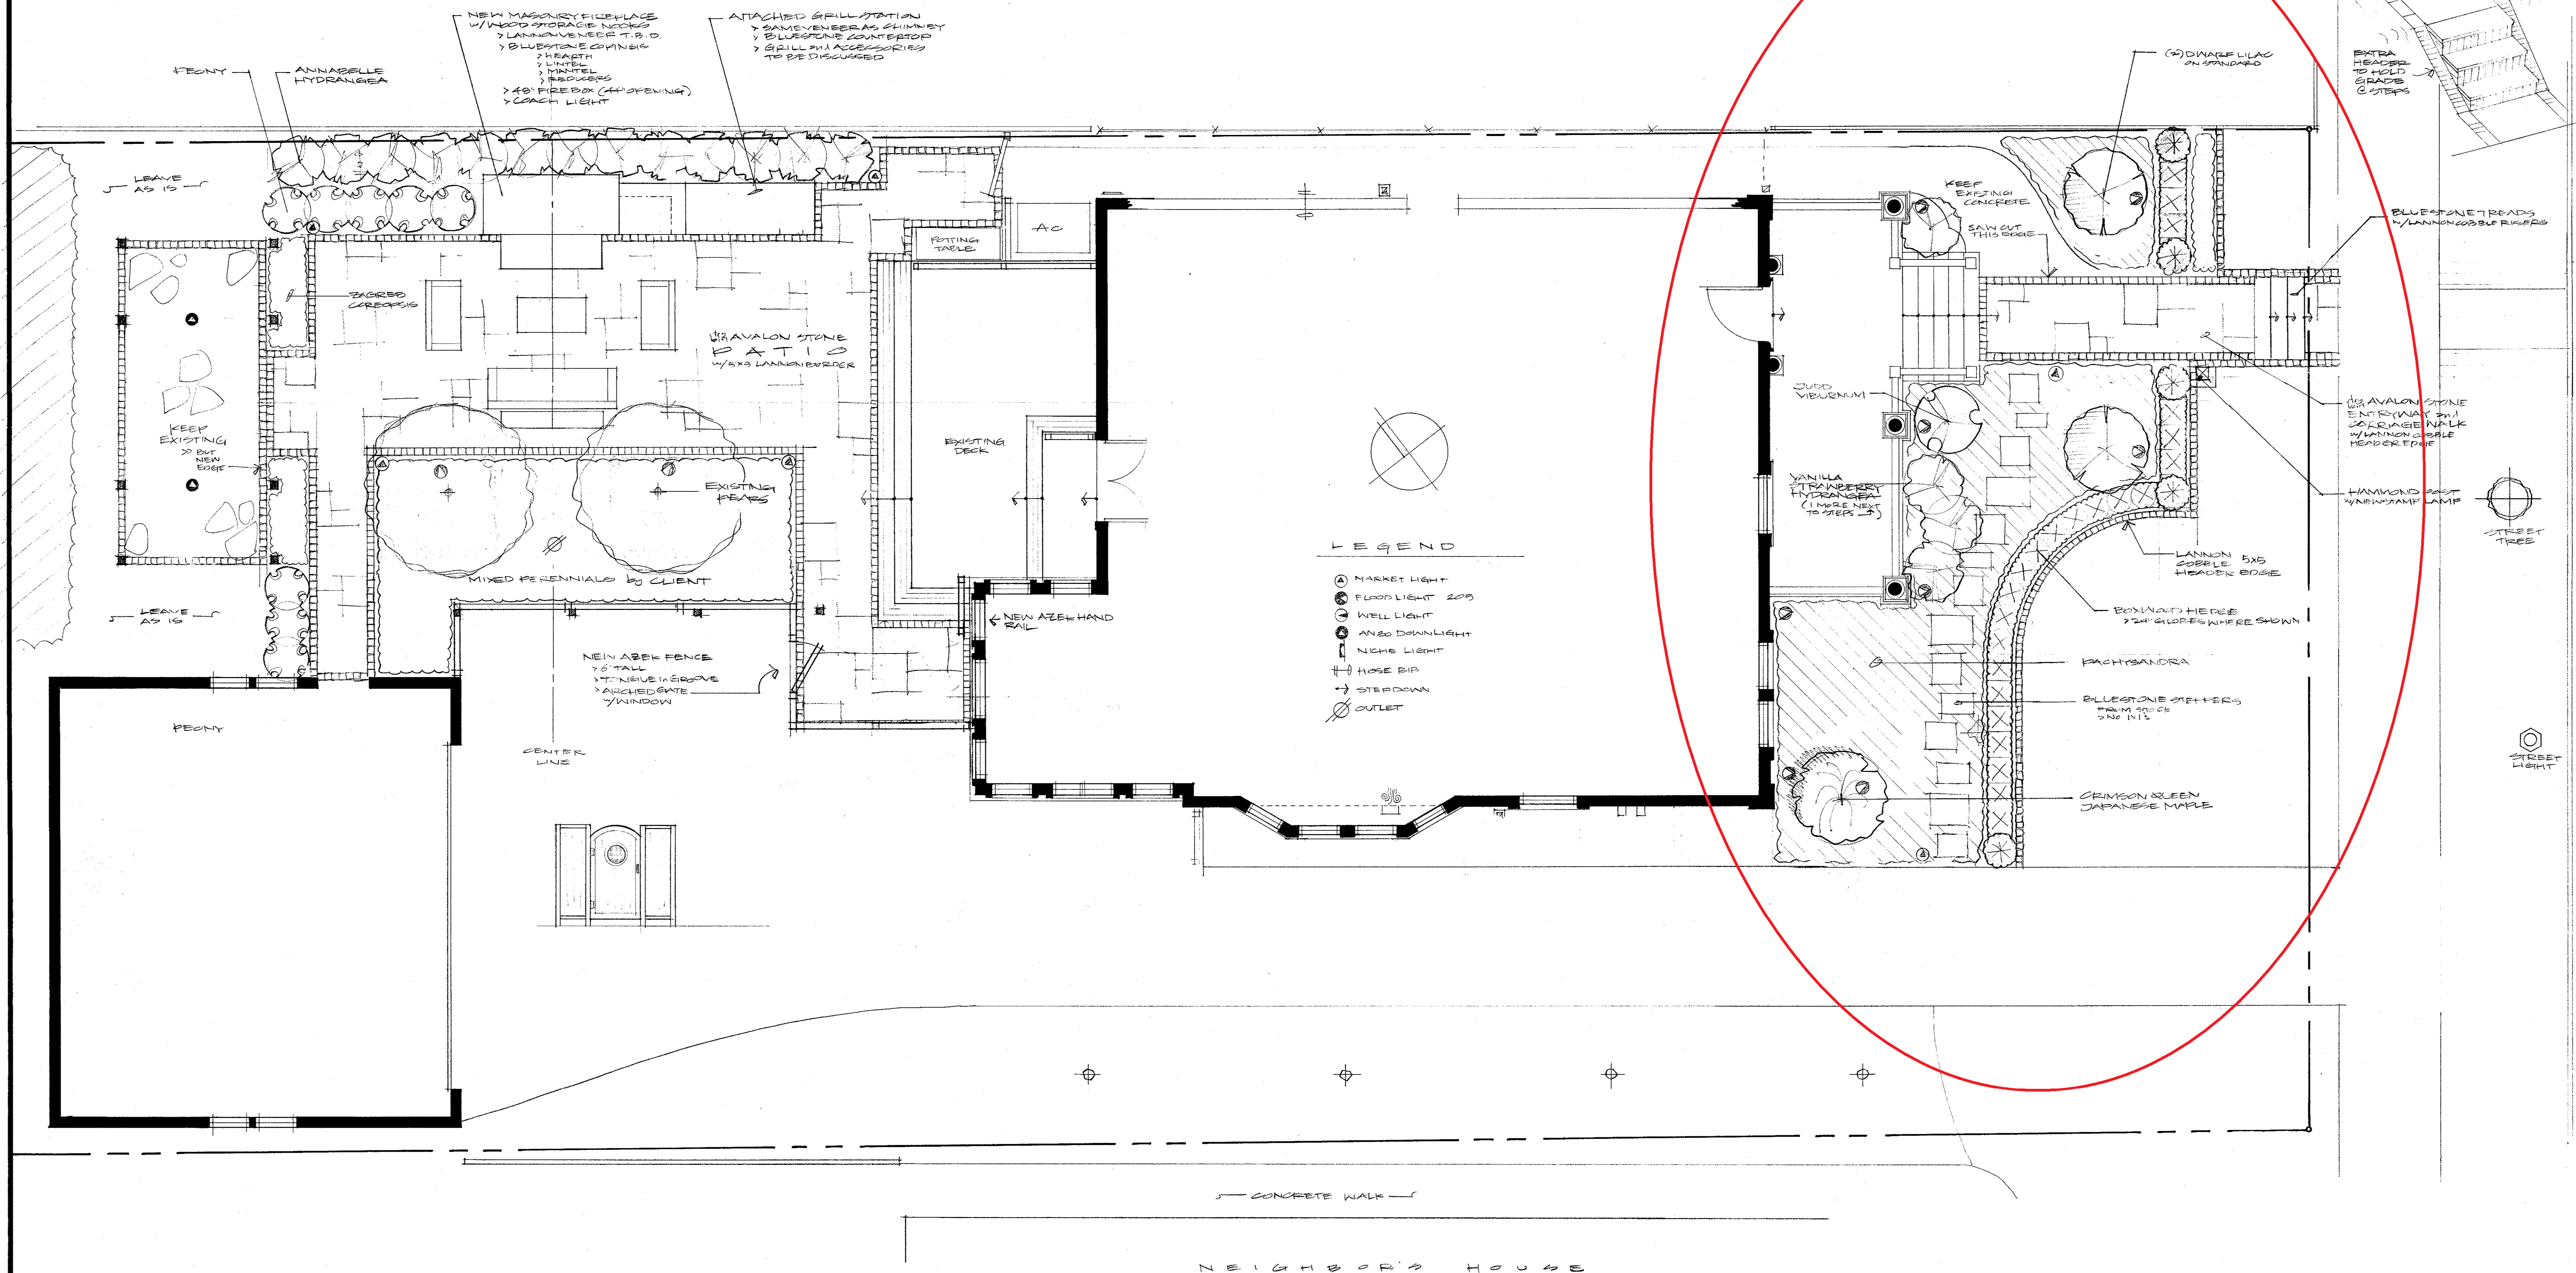

REVISIONS	BY
06-27-10	JT
07-11-10	JT

KUDLATA-UNDERWOOD
 2685 N LAKE DRIVE
 MILWAUKEE 53211

DAVID 773.910.7050
 MILES 773.968.4094

FLAGSTONE
 Landscape Design and Contracting

Phone: 262.377.7627
 FAX: 262.377.2890
 1840 Lakeside Road
 Cedarburg, WI 53012

SCALE
 $\frac{1}{4}'' = 1'$

DESIGN BY
 PJK
 DRAWN BY
 ARM
 BASE MAP
 03-09-10
 DATE
 03-23-10
 SHEET

OF SHEETS