


# W. Florida St. (75' R.O.W.)

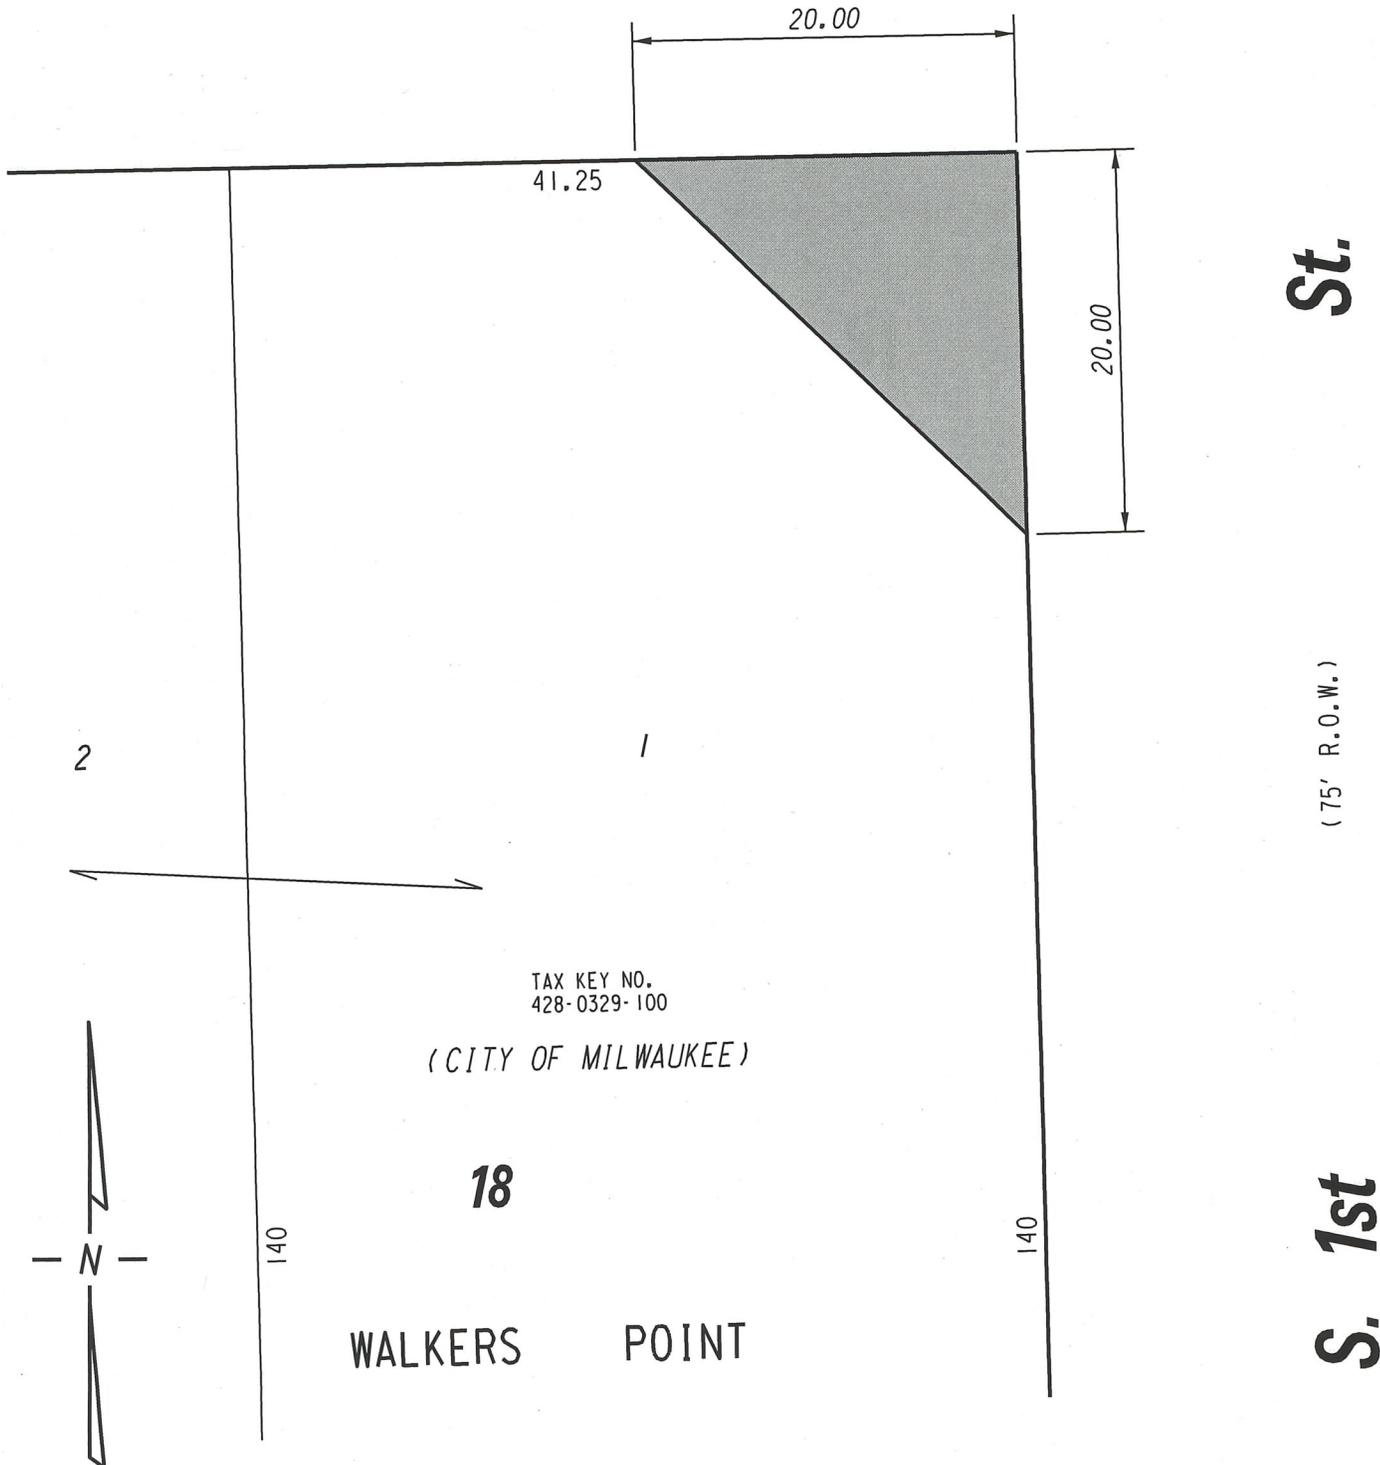

TAX KEY NO.  
428-0329-100

(CITY OF MILWAUKEE)

18

## EXHIBIT "A"

### FILE NO. 200099

#### INFRASTRUCTURE SERVICES DIVISION

MILWAUKEE, WISCONSIN

ASSIGNED TO: W. FUCHS

CH'K'D. BY: W. FUCHS

DRAWN BY: W.F.

DATE: MAY 5, 2020

PROJECT/GRANT NO.: WK52360092

SCALE: 1" = 10'

APPROVED BY:

CENTRAL DRAFTING & RECORDS MANAGER

CITY ENGINEER

 PORTION OF CITY PROPERTY  
PROPOSED TO BE DEDICATED  
FOR PUBLIC STREET PURPOSES