


PLAT OF SURVEY

SURVEY FOR: MORGAN KENWOOD LTD.
LOCATION: 2473 S. KINNICKINNIC AVE.

DESCRIPTION: LOT 4 BLOCK 1 HILLSIDE SUBDIVISION, being a Subdivision of a part of the Northwest 1/4 of Section 9, Township 6 North, Range 22 East, in the City of Milwaukee, Milwaukee County, Wisconsin.
ALSO: That part of LOT 20 BLOCK 1 HILLSIDE SUBDIVISION, of a part of the Northwest 1/4 of Section 9, Township 6 North, Range 22 East, in the City of Milwaukee, Milwaukee County, Wisconsin, bounded and described as follows:
Commencing at the Northeast corner of LOT 20 BLOCK 1 HILLSIDE SUBDIVISION; thence running S. 88° 55' W., on and along the North line of said LOT 20, 180.66 feet to a point, which is the Northwest corner of said LOT 20; thence South on and along the Western side of said LOT 20, 37.3 feet to a point; thence N. 88° 13' E., 128.22 feet to a point; thence S. 12° 24' E., 97 feet to a point in the South line of said LOT 20; thence N. 67° 36' E., on and along the South line of said LOT 20, 110.12 feet to a point, which is the Southeast corner of said LOT 20; thence N. 323° 4' W., on and along the East line of said LOT 20, 160 feet to the point of commencement.
ALSO: LOT 7 BLOCK 6 J. WILLIAMS SUBDIVISION, being a Subdivision of a part of the Northeast 1/4 and the Northwest 1/4 of Section 9, Township 6 North, Range 22 East, in the City of Milwaukee, Milwaukee County, Wisconsin.
ALSO: An exclusive Easement for parking purposes over the South 10 feet of LOT 8 BLOCK 6 J. WILLIAMS SUBDIVISION, being a Subdivision of a part of the Northeast 1/4 and the Northwest 1/4 of Section 9, Township 6 North, Range 22 East, in the City of Milwaukee, Milwaukee County, Wisconsin.

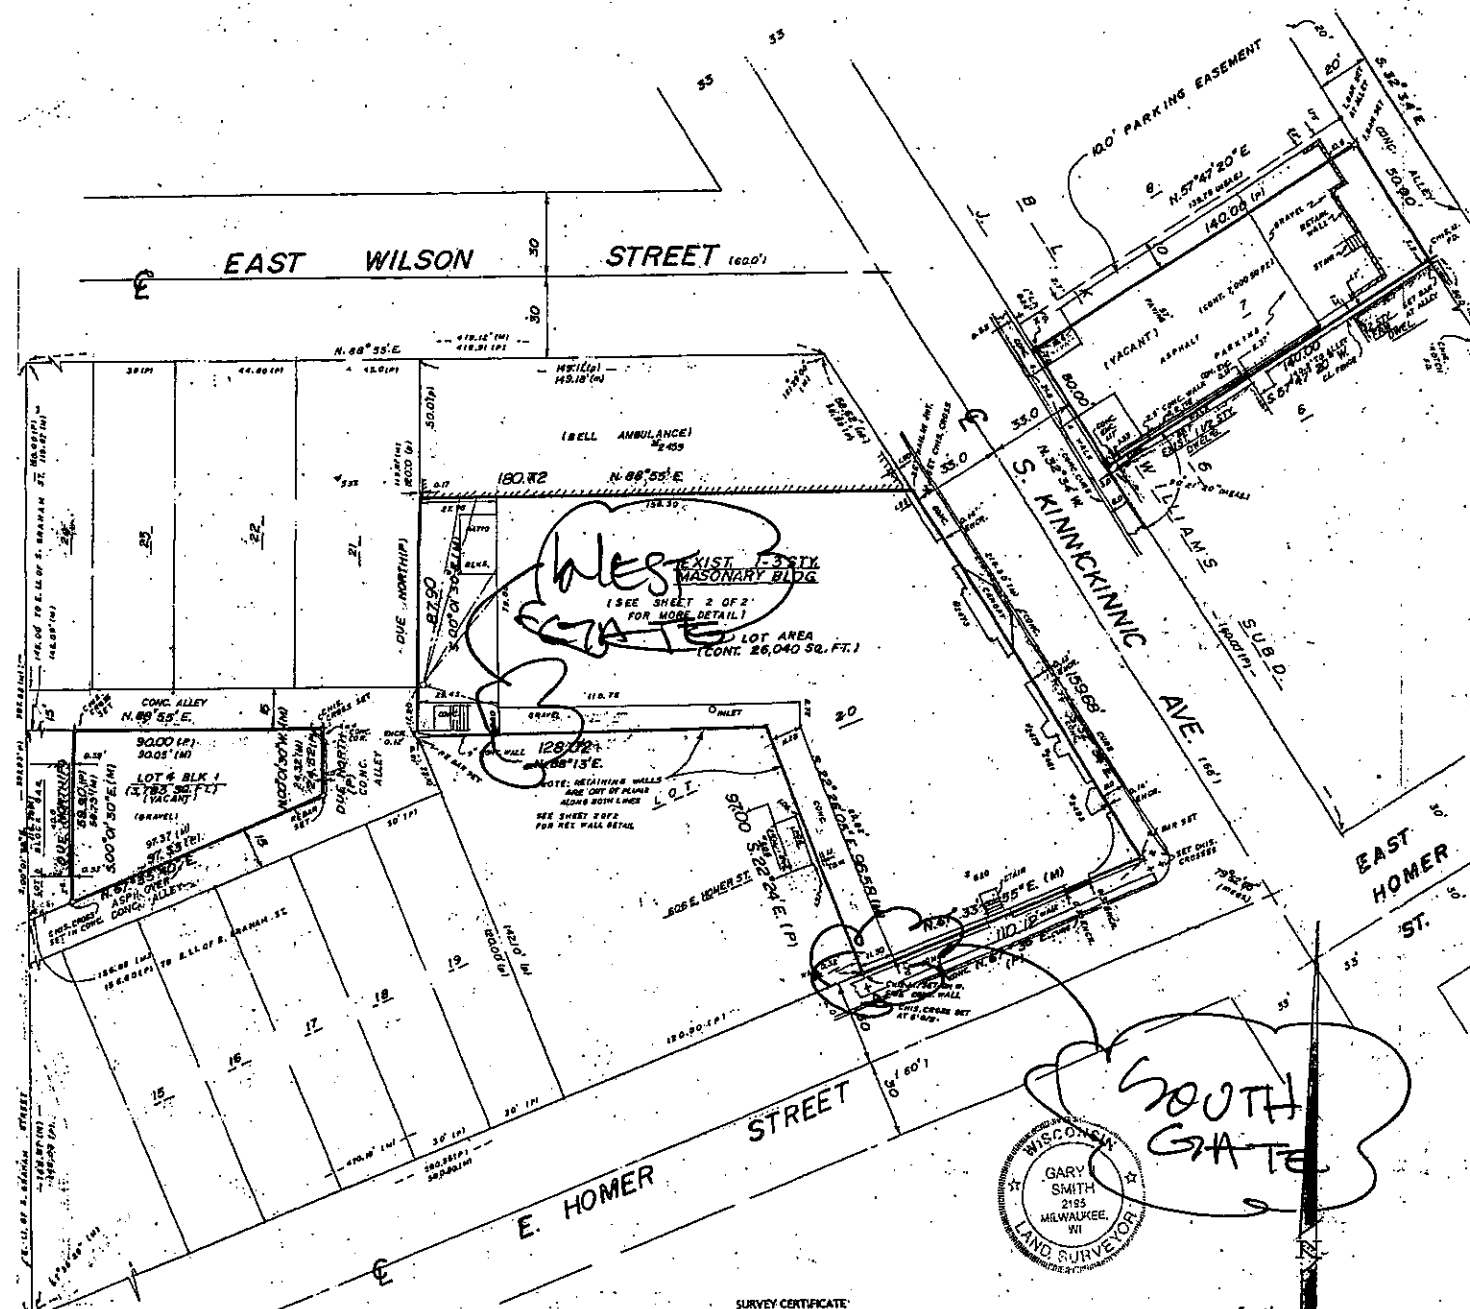

STATE OF WISCONSIN
MILWAUKEE COUNTY

WE, INTERLINE SURVEY SERVICES, INC., certify that we have surveyed the above described property and the above map is a true representation thereof, and shows the size and location of the property, its exterior boundaries, the location and dimensions of all visible structures thereon, fences, apparent easements and roadways and visible encroachments, if any.
This survey is made for the exclusive use of the present owners of the Property, and also those who purchase, mortgage, or guarantee the title thereto within one (1) year from date hereof.

WISCONSIN
Registered Land Surveyor

SCALE: 1" = 30'

JOB NO. 30964
DATED 6-19-06


INTERLINE SURVEY
SERVICES, INC.
10521 W. HENRY ROAD, STE. 201
MILWAUKEE, WI 53224
PHONE 425-0000
FAX 425-0000
SHEET 1 OF 2

1 SURVEY
NTS

PLAT OF SURVEY

SURVEY FOR: MORGAN KENWOOD LTD.
LOCATION: 2473 S. KINNICKINNICK AVE.

DESCRIPTION: LOT 4 BLOCK 1 HILLSIDE SUBDIVISION, being a subdivision of a part of the Northwest 1/4 of Section 9, Township 6 North, Range 22 East, in the City of Milwaukee, Milwaukee County, Wisconsin.
ALSO: That part of LOT 20 BLOCK 1 HILLSIDE SUBDIVISION, of a part of the Northwest 1/4 of Section 9, Township 6 North, Range 22 East, in the City of Milwaukee, Milwaukee County, Wisconsin, bounded and described as follows:
Commencing at the Northeast corner of LOT 20 BLOCK 1 HILLSIDE SUBDIVISION; thence running S. 88° 55' W., on and along the North line of said LOT 20, 180.66 feet to a point, which is the Northwest corner of said LOT 20; thence South on and along the Westerly side of said LOT 20, 87.9 feet to a point; thence N. 88° 13' E., 128.22 feet to a point; thence S. 22° 24' E., 97 feet to a point in the South line of said LOT 20; thence N. 67° 36' E., on and along the South line of said LOT 20, 110.12 feet to a point, which is the Southeast corner of said LOT 20; thence N. 32° 4' W., on and along the East line of said LOT 20, 160 feet to the point of commencement.
ALSO: LOT 7 BLOCK 6 J. WILLIAMS SUBDIVISION, being a subdivision of a part of the Northeast 1/4 and the Northwest 1/4 of Section 9, Township 6 North, Range 22 East, in the City of Milwaukee, Milwaukee County, Wisconsin.
ALSO: An exclusive Easement for parking purposes over the South 10 feet of LOT 6 BLOCK 6 J. WILLIAMS SUBDIVISION, being a subdivision of a part of the Northeast 1/4 and the Northwest 1/4 of Section 9, Township 6 North, Range 22 East, in the City of Milwaukee, Milwaukee County, Wisconsin.

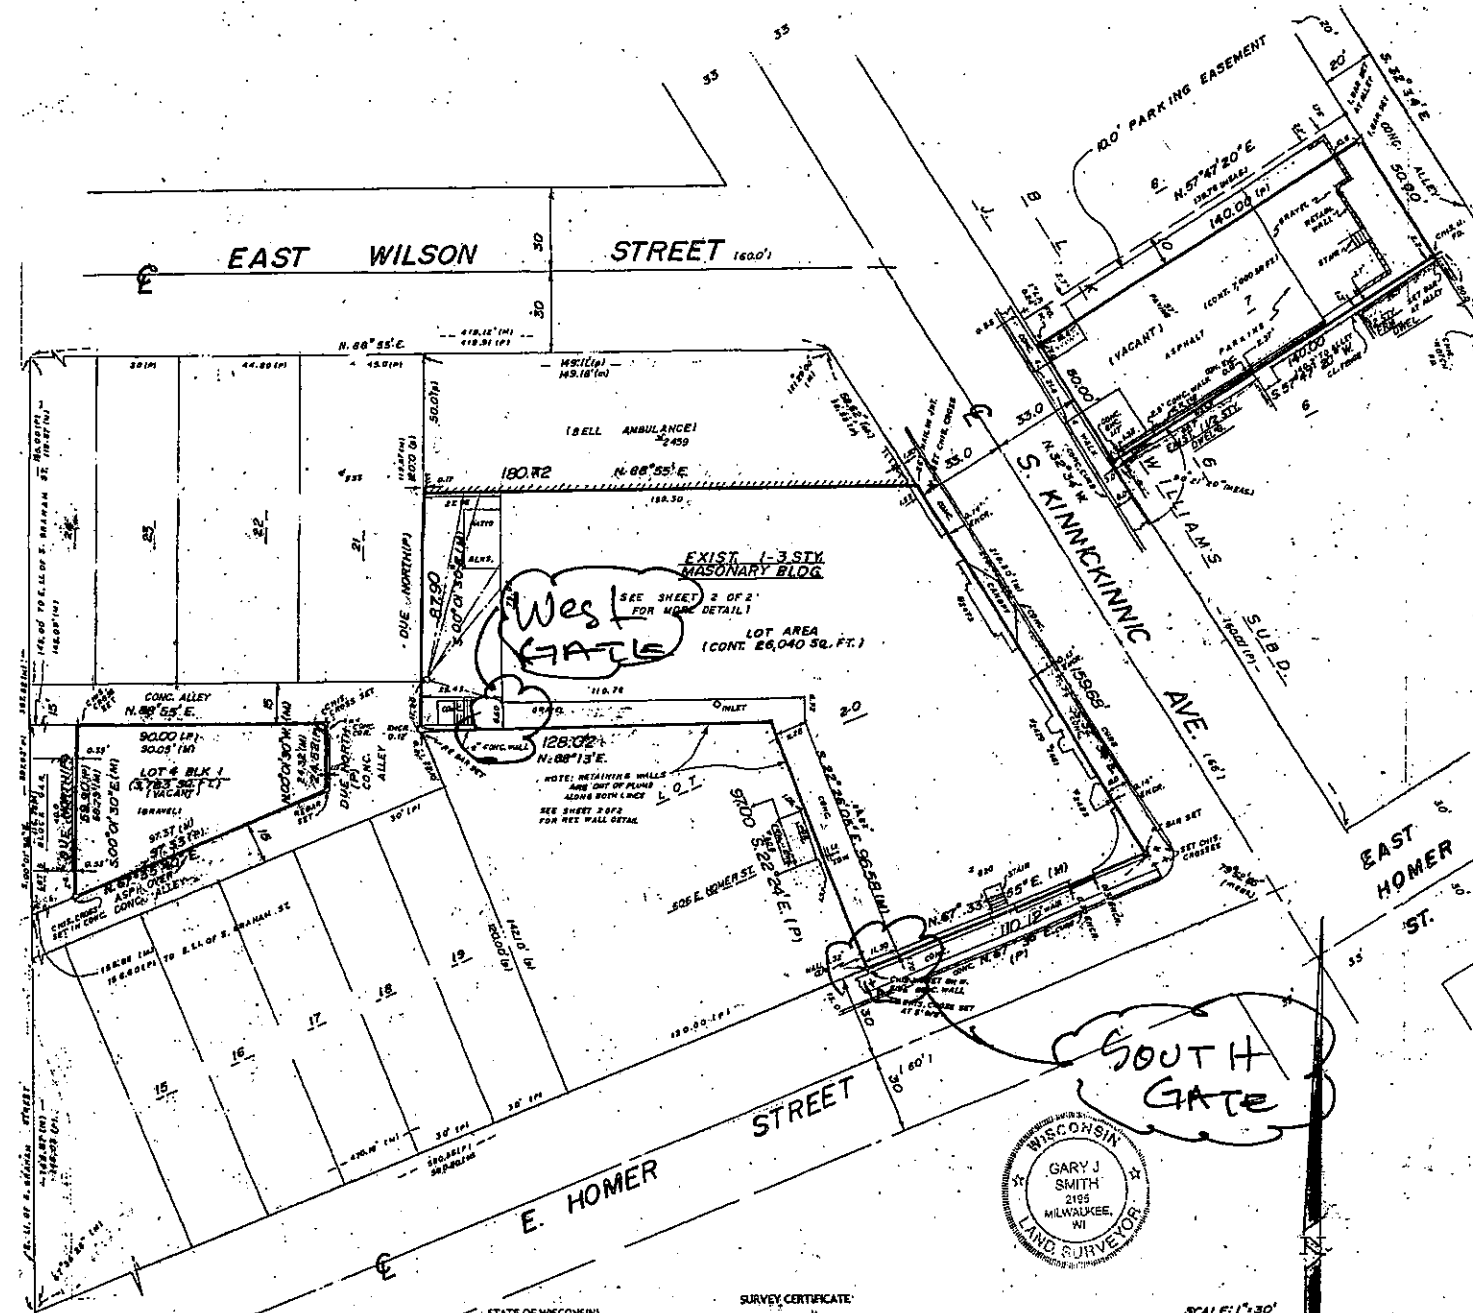

STATE OF WISCONSIN
MILWAUKEE COUNTY

SURVEY CERTIFICATE

We, Interline Survey Services, Inc., certify that we have surveyed the above described property and the above map is a true representation thereof, and shows the size and location of the property, its exterior boundaries, the location and dimensions of all visible structures thereon, fences, apparent easements and roadways and visible encroachments, if any.
This survey is made for the exclusive use of the present owners of the Property, and also those who purchase, mortgage, or guarantee the title thereto, for one (1) year from date hereof.

WISCONSIN Registered Land Surveyor



SCALE: 1" = 30'

JOB NO. 30984
DATED 6-19-08

INTERLINE SURVEY
SERVICES, INC.
10521 S. PINE ST. SUITE 201
MILWAUKEE, WI 53228
PHONE 438-2000
FAX 438-2001
SHEET 1 OF 2

1 SURVEY
NTS

