


# TYPICAL CROSS SECTION

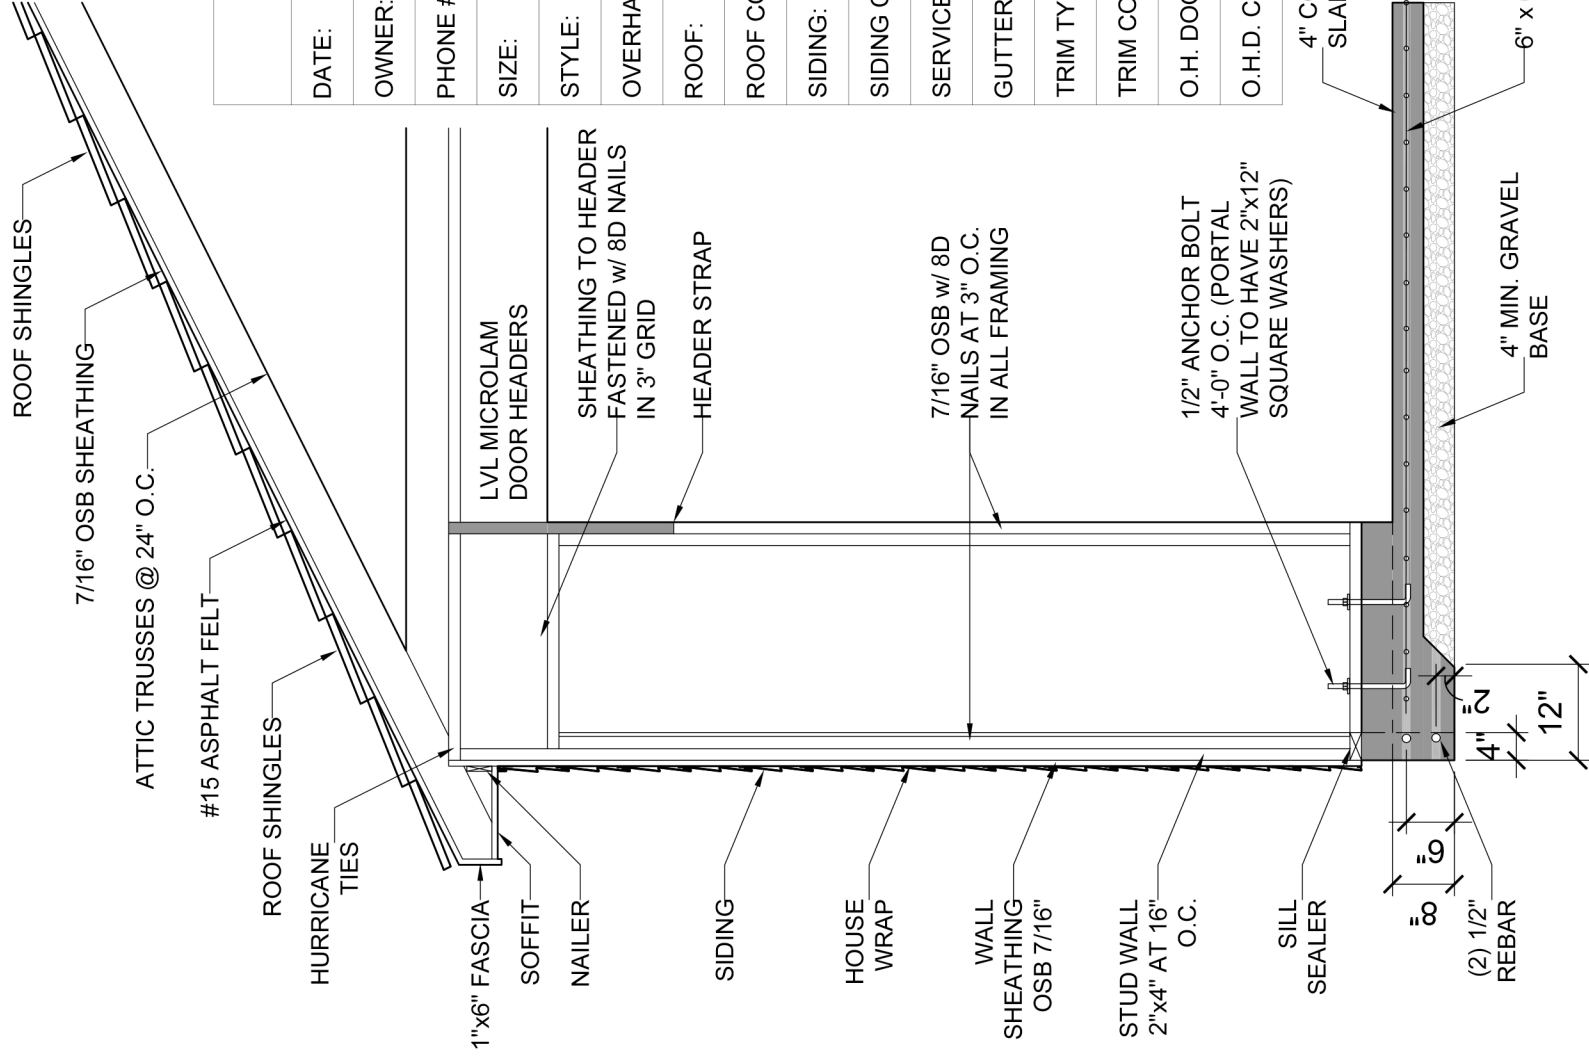

NEW GARAGE	
DATE:	04.08.2021
OWNER:	BRIAN & NATALIE HOLOUBEK
PHONE #:	(414) 721-6681
SIZE:	22'-0" x 40'-0"
STYLE:	GABLE
OVERHANG:	ALL SIDES
ROOF:	O.C. OAKRIDGE PRO
ROOF COLOR:	ESTATE GRAY
SIDING:	HARDI PLANK: PREFINISHED 6" EXP.
SIDING COLOR:	LIGHT MIST: JH70-10
SERVICE DOOR:	(2) 36" 6 PANEL DOOR
GUTTERS:	BOTH SIDES
TRIM TYPE:	PREFINISHED TRIM
TRIM COLOR:	SMOKEY ASH
O.H. DOOR:	C.H.I. #5283 w/ MADISON GLASS
O.H.D. COLOR:	MAHOAGANY

OWNER:	BRIAN & NATALIE HOLOUBEK	GARAGE SIZE:	22'-0" x 40'-0"
ADDRESS:	2018 N. 1ST AVE. MILWAUKEE, WI 53212	GARAGE SYTLE:	GABLE
		DRAWING SCALE:	1/2" = 1'-0"

