



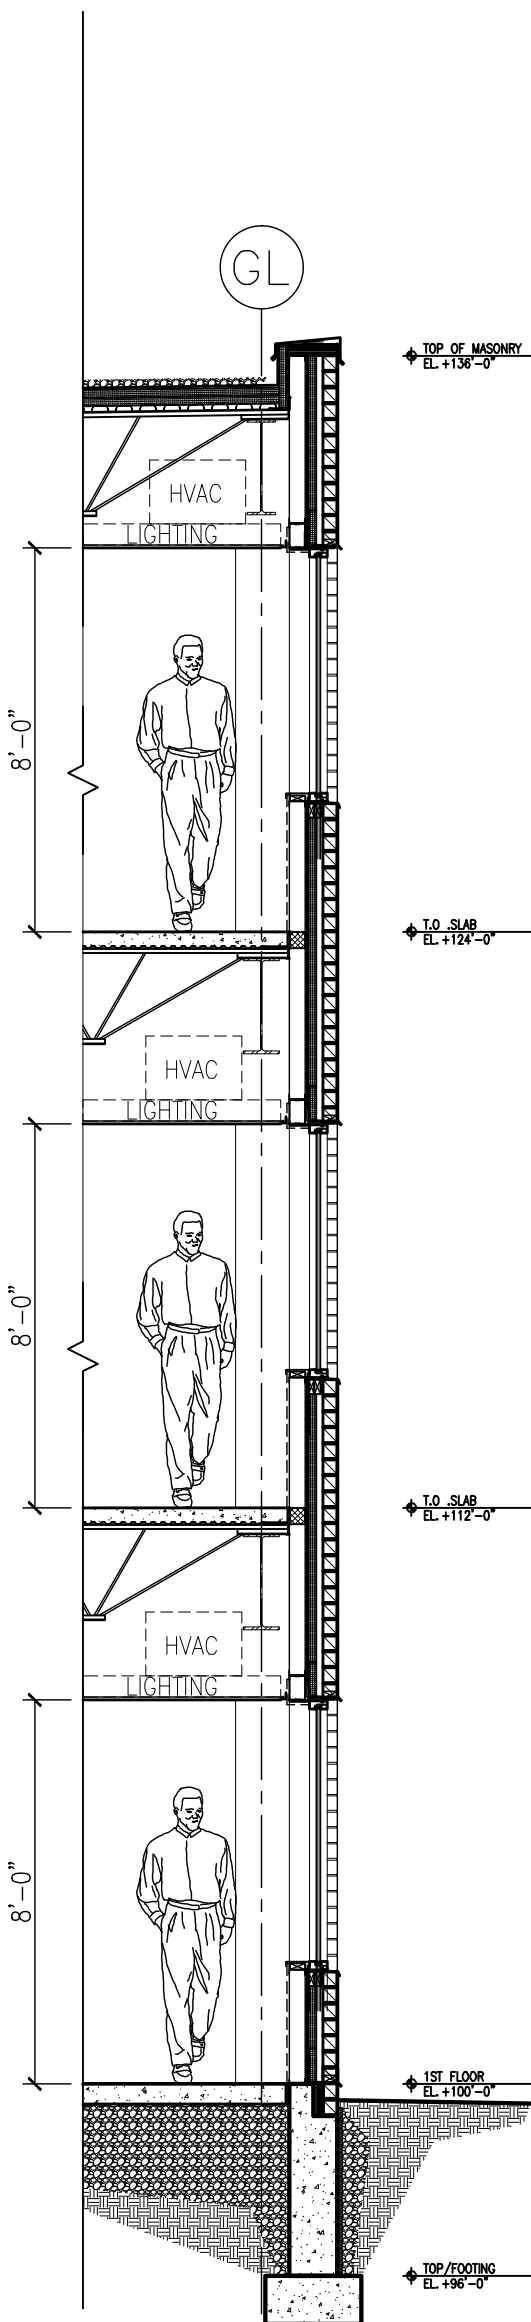

Class C Office Space
1/2" = 1'-0"

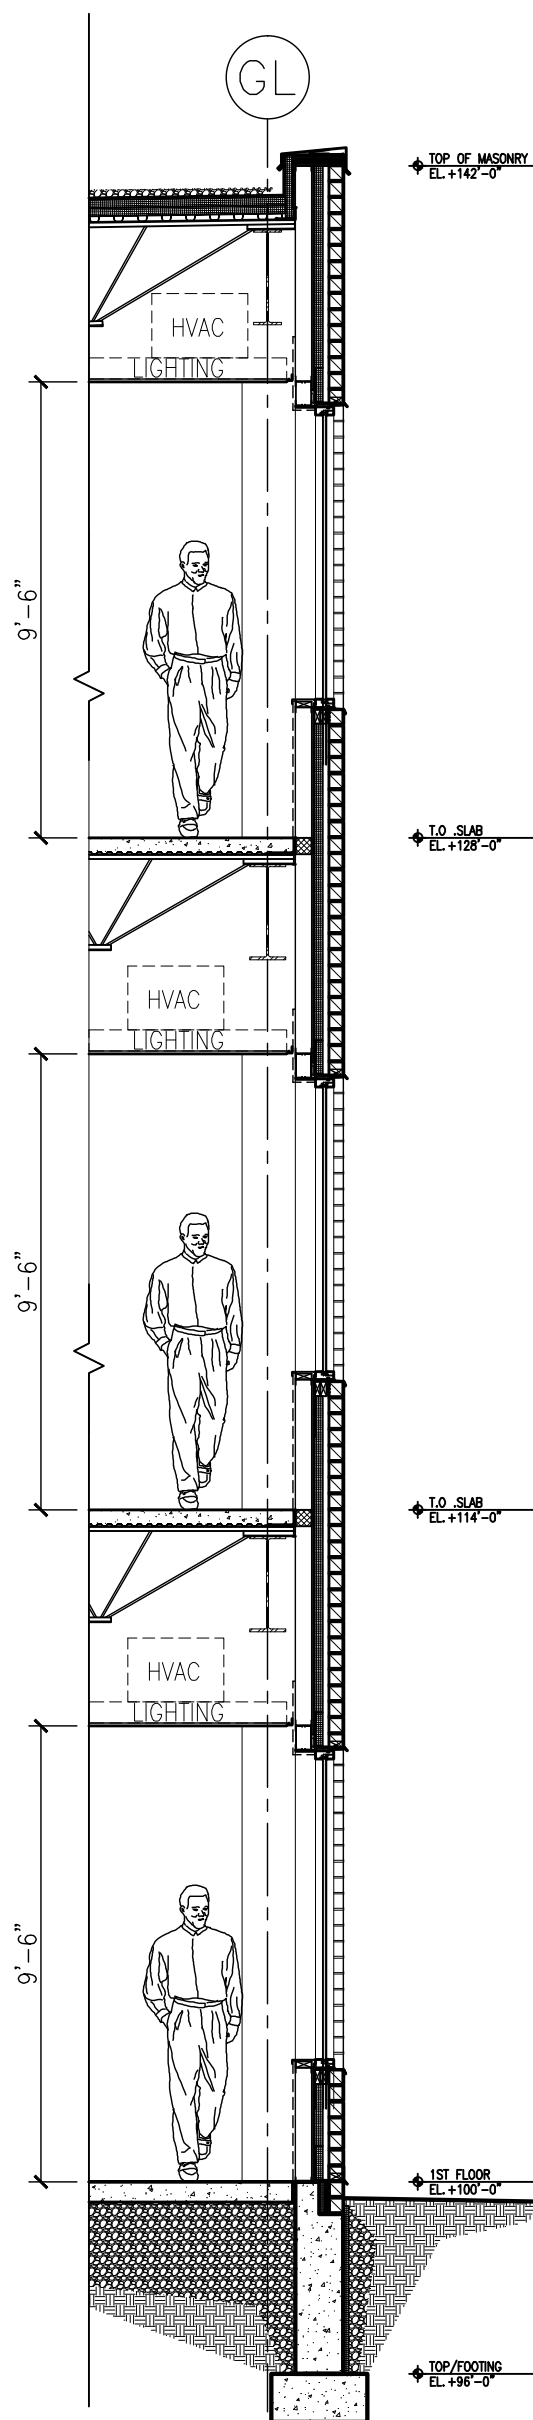

Class A Office Space
1/2" = 1'-0"

BLDG SECTION DIAGRAM

MILWAUKEE. WI • CONCORDIA TRUST PROPERTY

03 AUGUST 2010 • WS-BLDG HEIGHTS

EXHIBIT C