


SW. 1/4 OF SEC. 23, T. 6 N., R. 21 E.

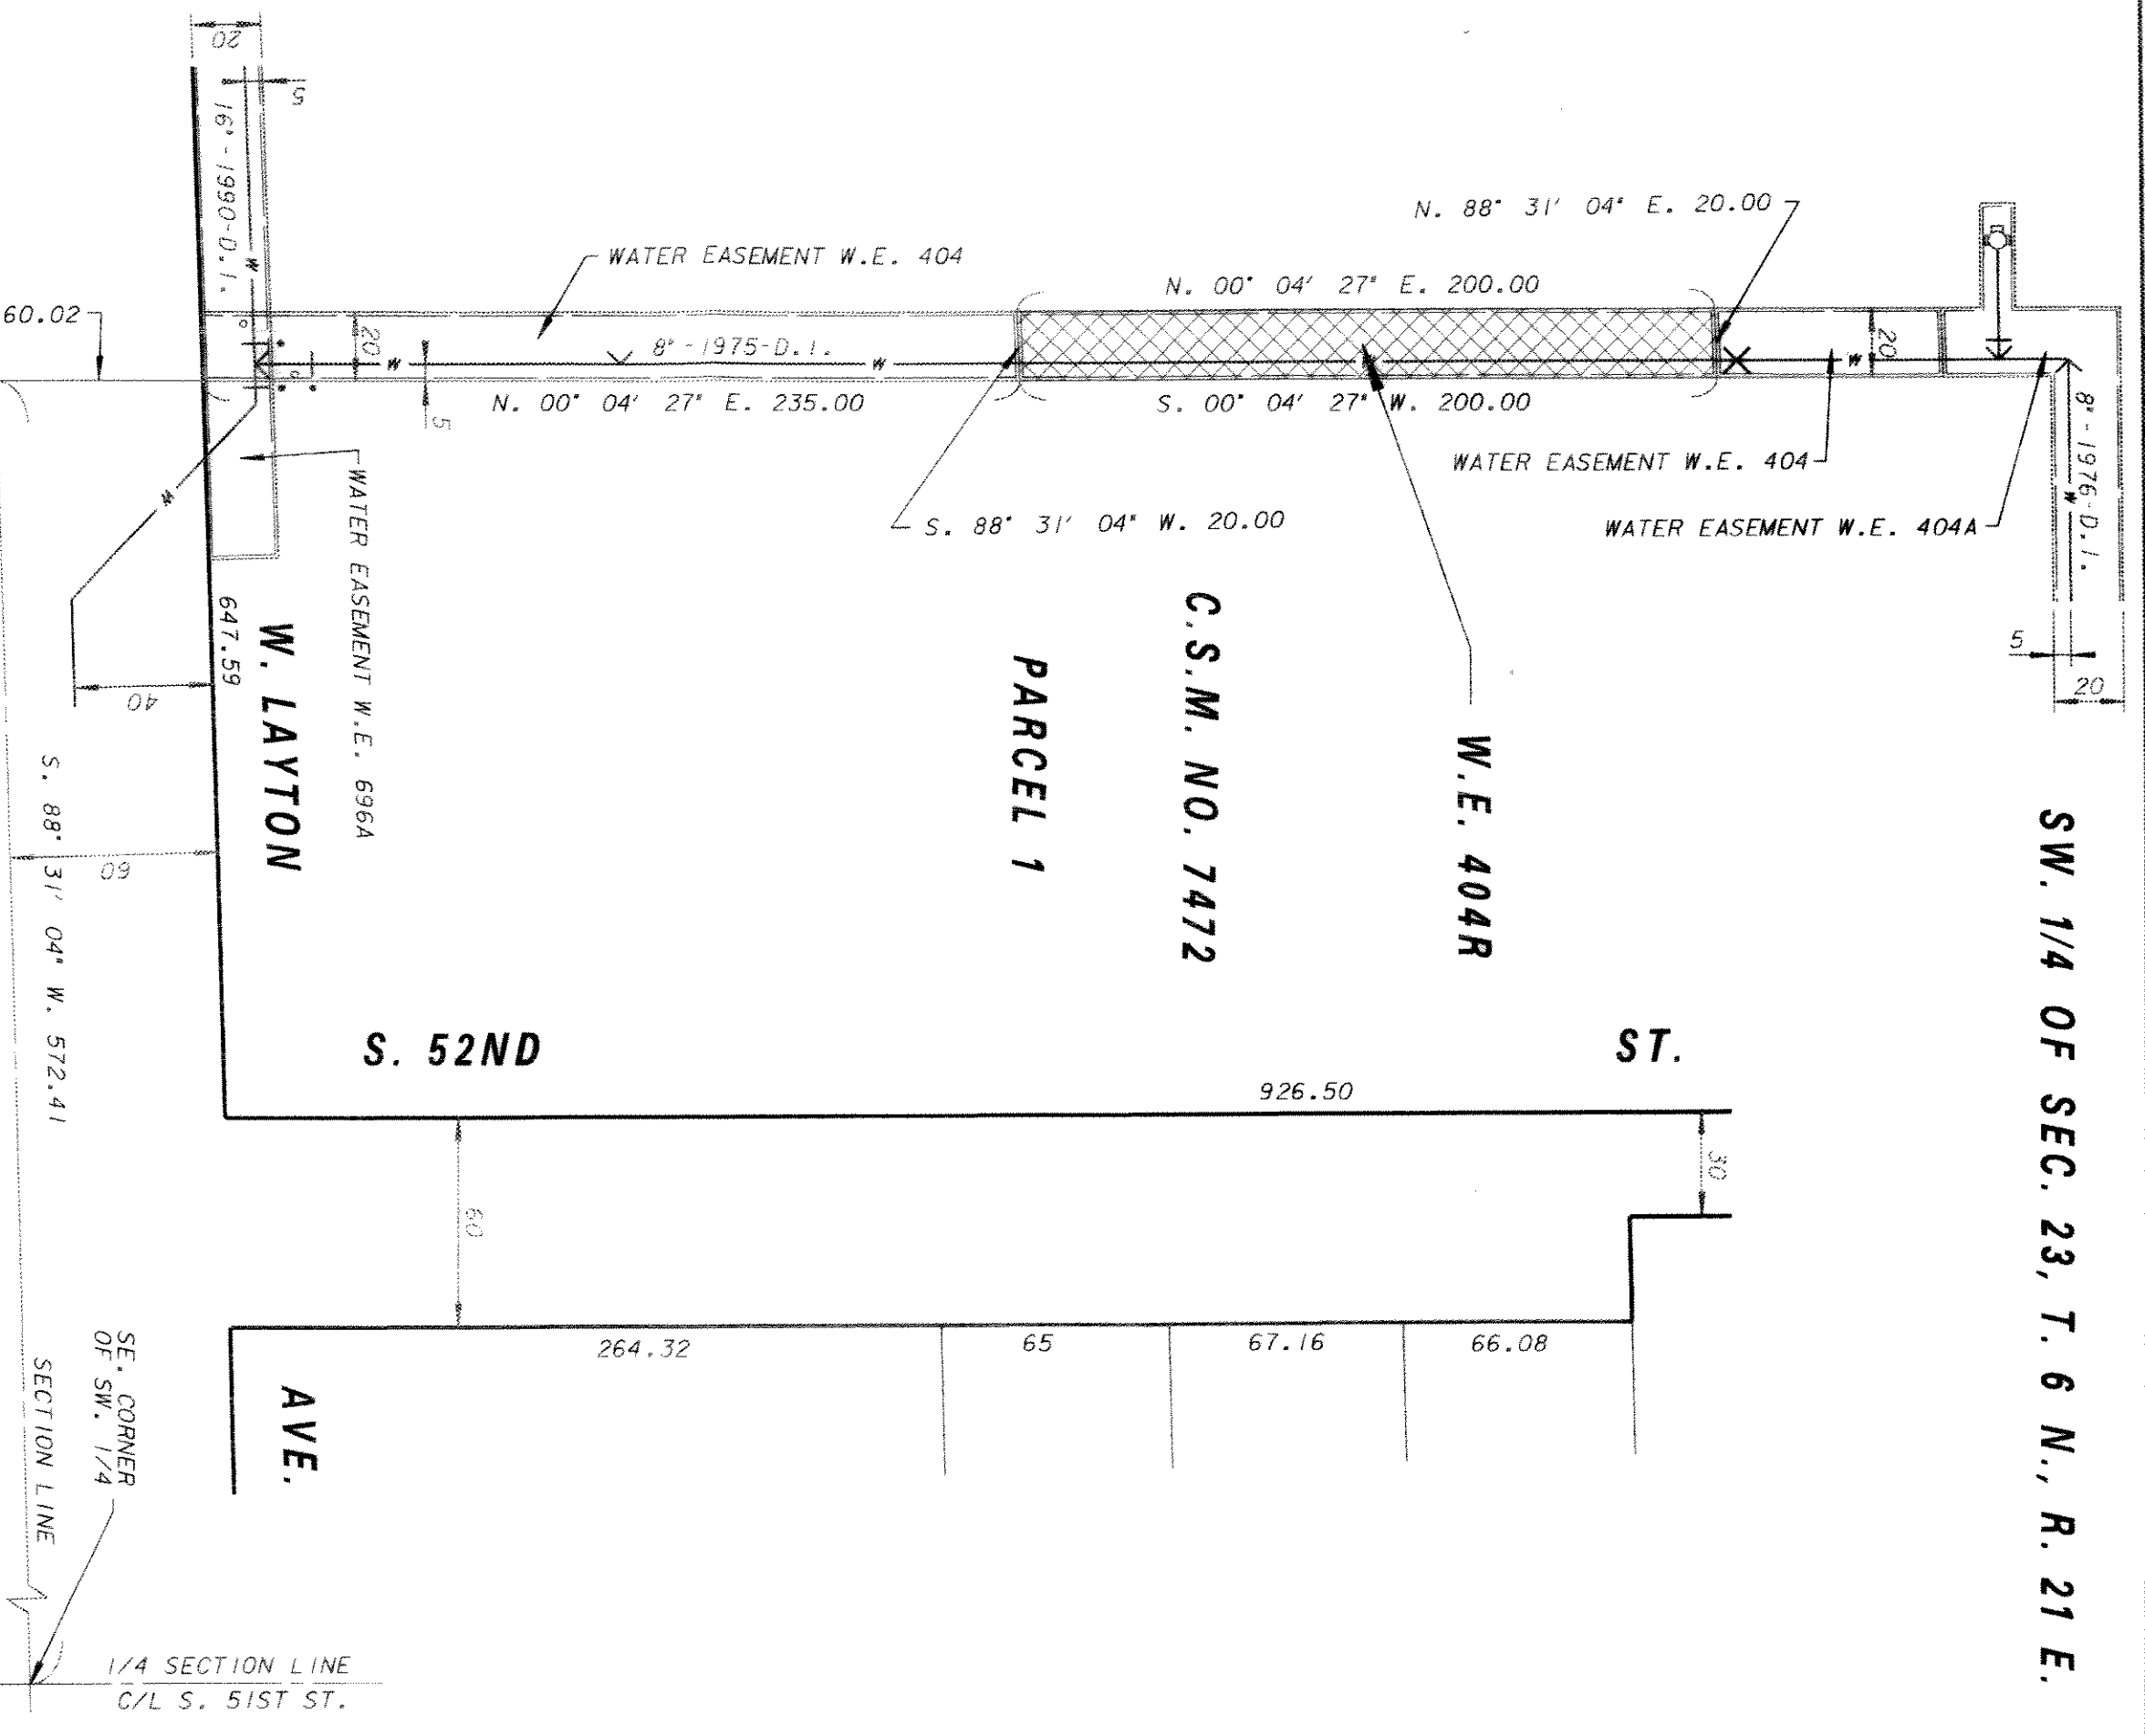

W.E. 404R, PARTIAL RELEASE OF WATER EASEMENT W.E. 404

Milwaukee Water Works
 Department of Public Works
 Milwaukee, Wisconsin

Water Engineering

WATER EASEMENT

AT 220' W/O SOUTH 52ND STREET
 FROM 435' N/O WEST LAYTON AVENUE
 TO 235' N/O WEST LAYTON AVENUE

SCALE	1" = 50'	DATE
1/4 SEC. NO.	602	
PLAN DATE	6-5-06	
DRAWN BY	P.W.P.	
CHECKED BY		
REVIEWED BY		
WORK ORDER	WT440068402	
APPROVED		DATE
<i>[Signature]</i>		7-5-06
MAJIS DESIGN ENGINEER		
<i>[Signature]</i>		7-5-06
CHIEF DESIGN ENGINEER		
<i>[Signature]</i>		7/20/06
SPECIAL DEPUTY COMMISSIONER OF PUBLIC WORKS		

SHEET NO. 1 OF 1 PLAN FILE NO. WE404R