

1 Partial Building Elev. - View Towards Parking
3/32"=1'-0"




2 Graphic Logotype Detail
3/8"=1'-0"

SEE SECTION DETAIL ON PRECEDING PAGE FOR ADDITIONAL SPECIFICATIONS (SAME CONST.)

ALUM. FAB'D. CABINET w/ WHITE PLEX FACE, GREEN VINYL FIRST SURFACE APPLICATION - INTERNALLY-ILLUM'D. BY WHITE NEON

PAINT CAB. & RET'S. ENAMEL FIN. TO MATCH PMS 349 GREEN

End Detail
3/8"=1'-0"

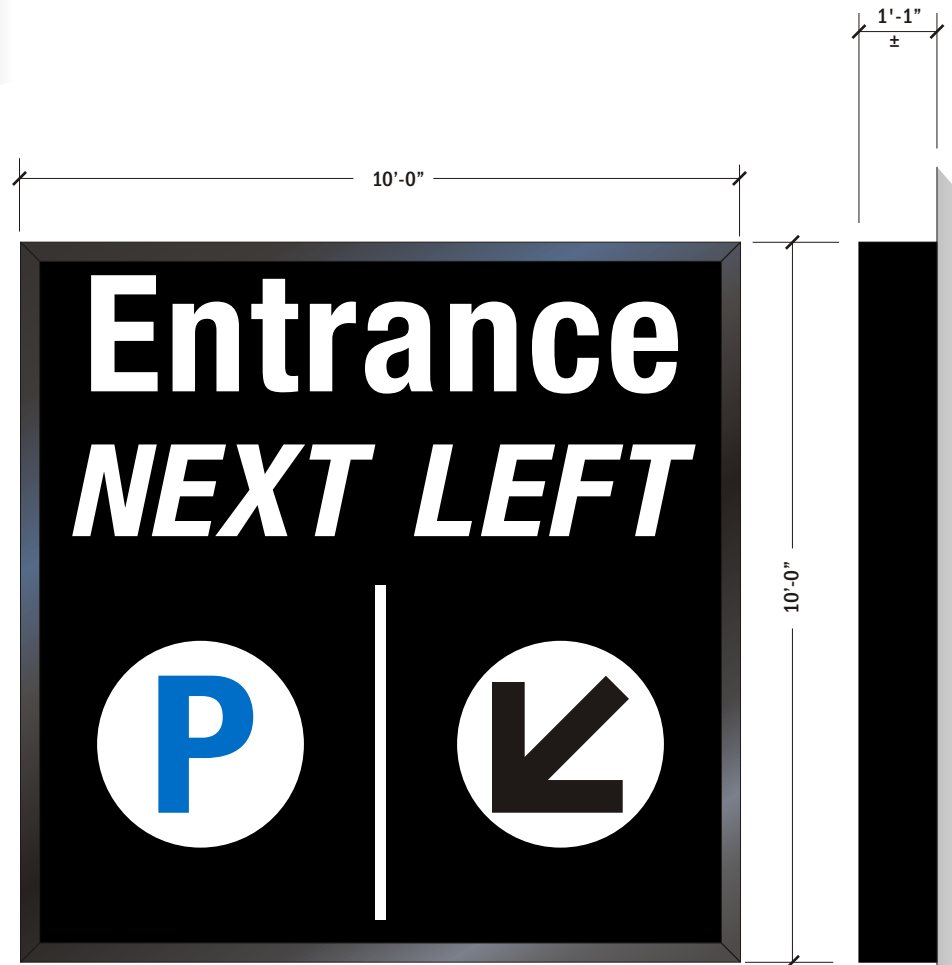

3 S/F Wall Sign Detail
3/8"=1'-0"

End Detail
3/8"=1'-0"

DESCRIPTION:
ALUM. FAB'D. CABINET w/ INTERNALH.O. FLUO. LAMPING;
PAINT CAB. & MOULDING BLACK ENAMEL FINISH -
FACE IS "PANAFLEX", WHITE SUBSTRATE w/ FIRST
SURFACE BLACK OPAQUE VINYL APPLICATION FOR
BACKGROUND & TRANSLUCENT BLUE #3630-127
FOR LETTER "P": WHITE IS EXPOSED PANAFLEX

USE CONCEALED LEAD BOLTS, (3) TOP & (2) BOTT.

DATE	REVISION

CUSTOMER APPROVAL	DATE

This design is the original and unpublished work of DOYLE SIGNS, INC. and may not be reproduced, copied or exhibited in any fashion without the expressed written consent from an authorized officer of The Company. The rights to this design may be purchased.

CLIENT	WHOLE FOODS MARKET						
ADDRESS	PROSPECT & NORTH AVE.						
CITY	MILWAUKEE	STATE	WI.	DESIGNER	DF	SALESPERSON	TD
DRWG. NO.	#8215	SCALE:	NOTED	DATE:	7-19-06	SHEET NO.	7 of 7