

This document is owned by and the information contained in it is proprietary to Poblocki Sign Company, LLC. By receipt hereof, the holder agrees not to use the information, disclose it to any third party or reproduce this document without the prior written consent of Poblocki Sign Company, LLC. Holder also agrees to immediately return this document upon request by Poblocki Sign Company, LLC.

This document represents only an approximation of material colors specified. Actual product colors may vary from this print or digital image.

**Project**  
**TURNER HALL**

MILWAUKEE, WI

Scale: **AS NOTED**  
Original Page Size: **11" x 17"**

**Notes**

**Revisions**


REV	DESCRIPTION	BY	DATE
X	X	X	X

Rep.: **MIKE KINSELLA** Orig. Date: **05.01.19**  
Drawn By: **RYAN TRAPP**

**Sign Loc. No.**

**CAB-02**  
D/F CABINET  
Sign Type

**84471** **S02**  
OPP-Project-Job No. Sheet

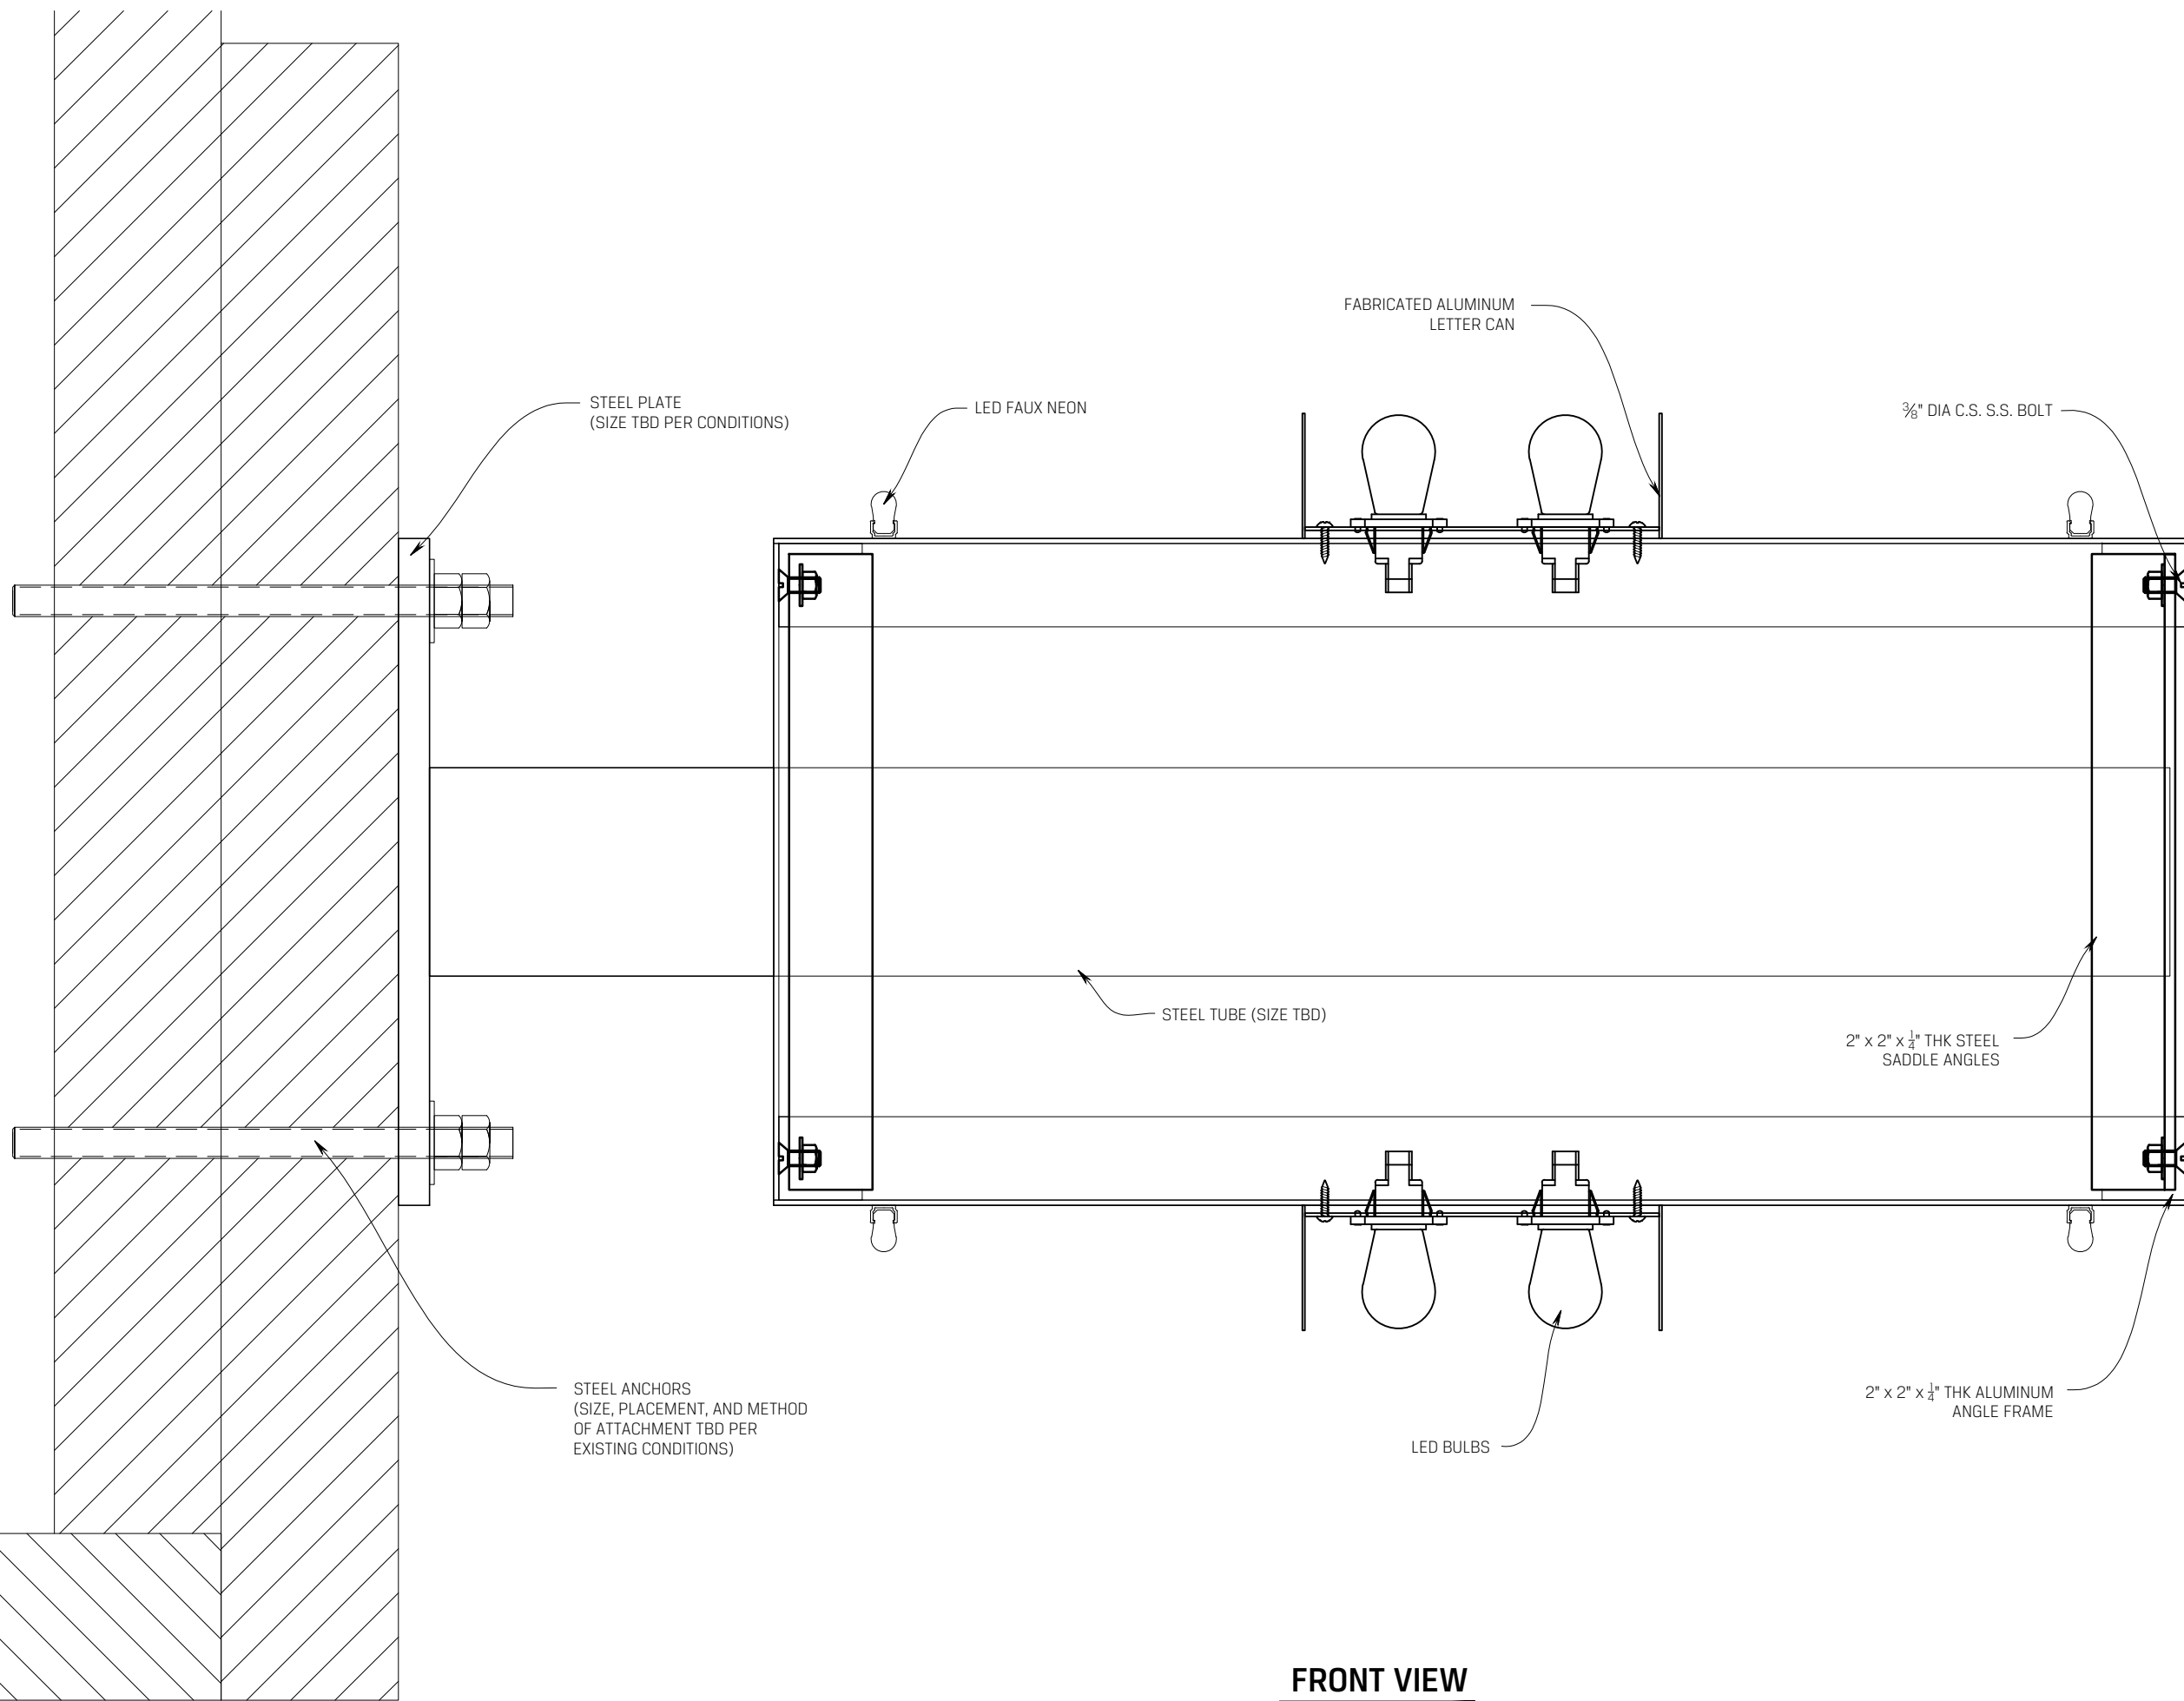

**FRONT VIEW**

SCALE : 3" = 1'-0"