


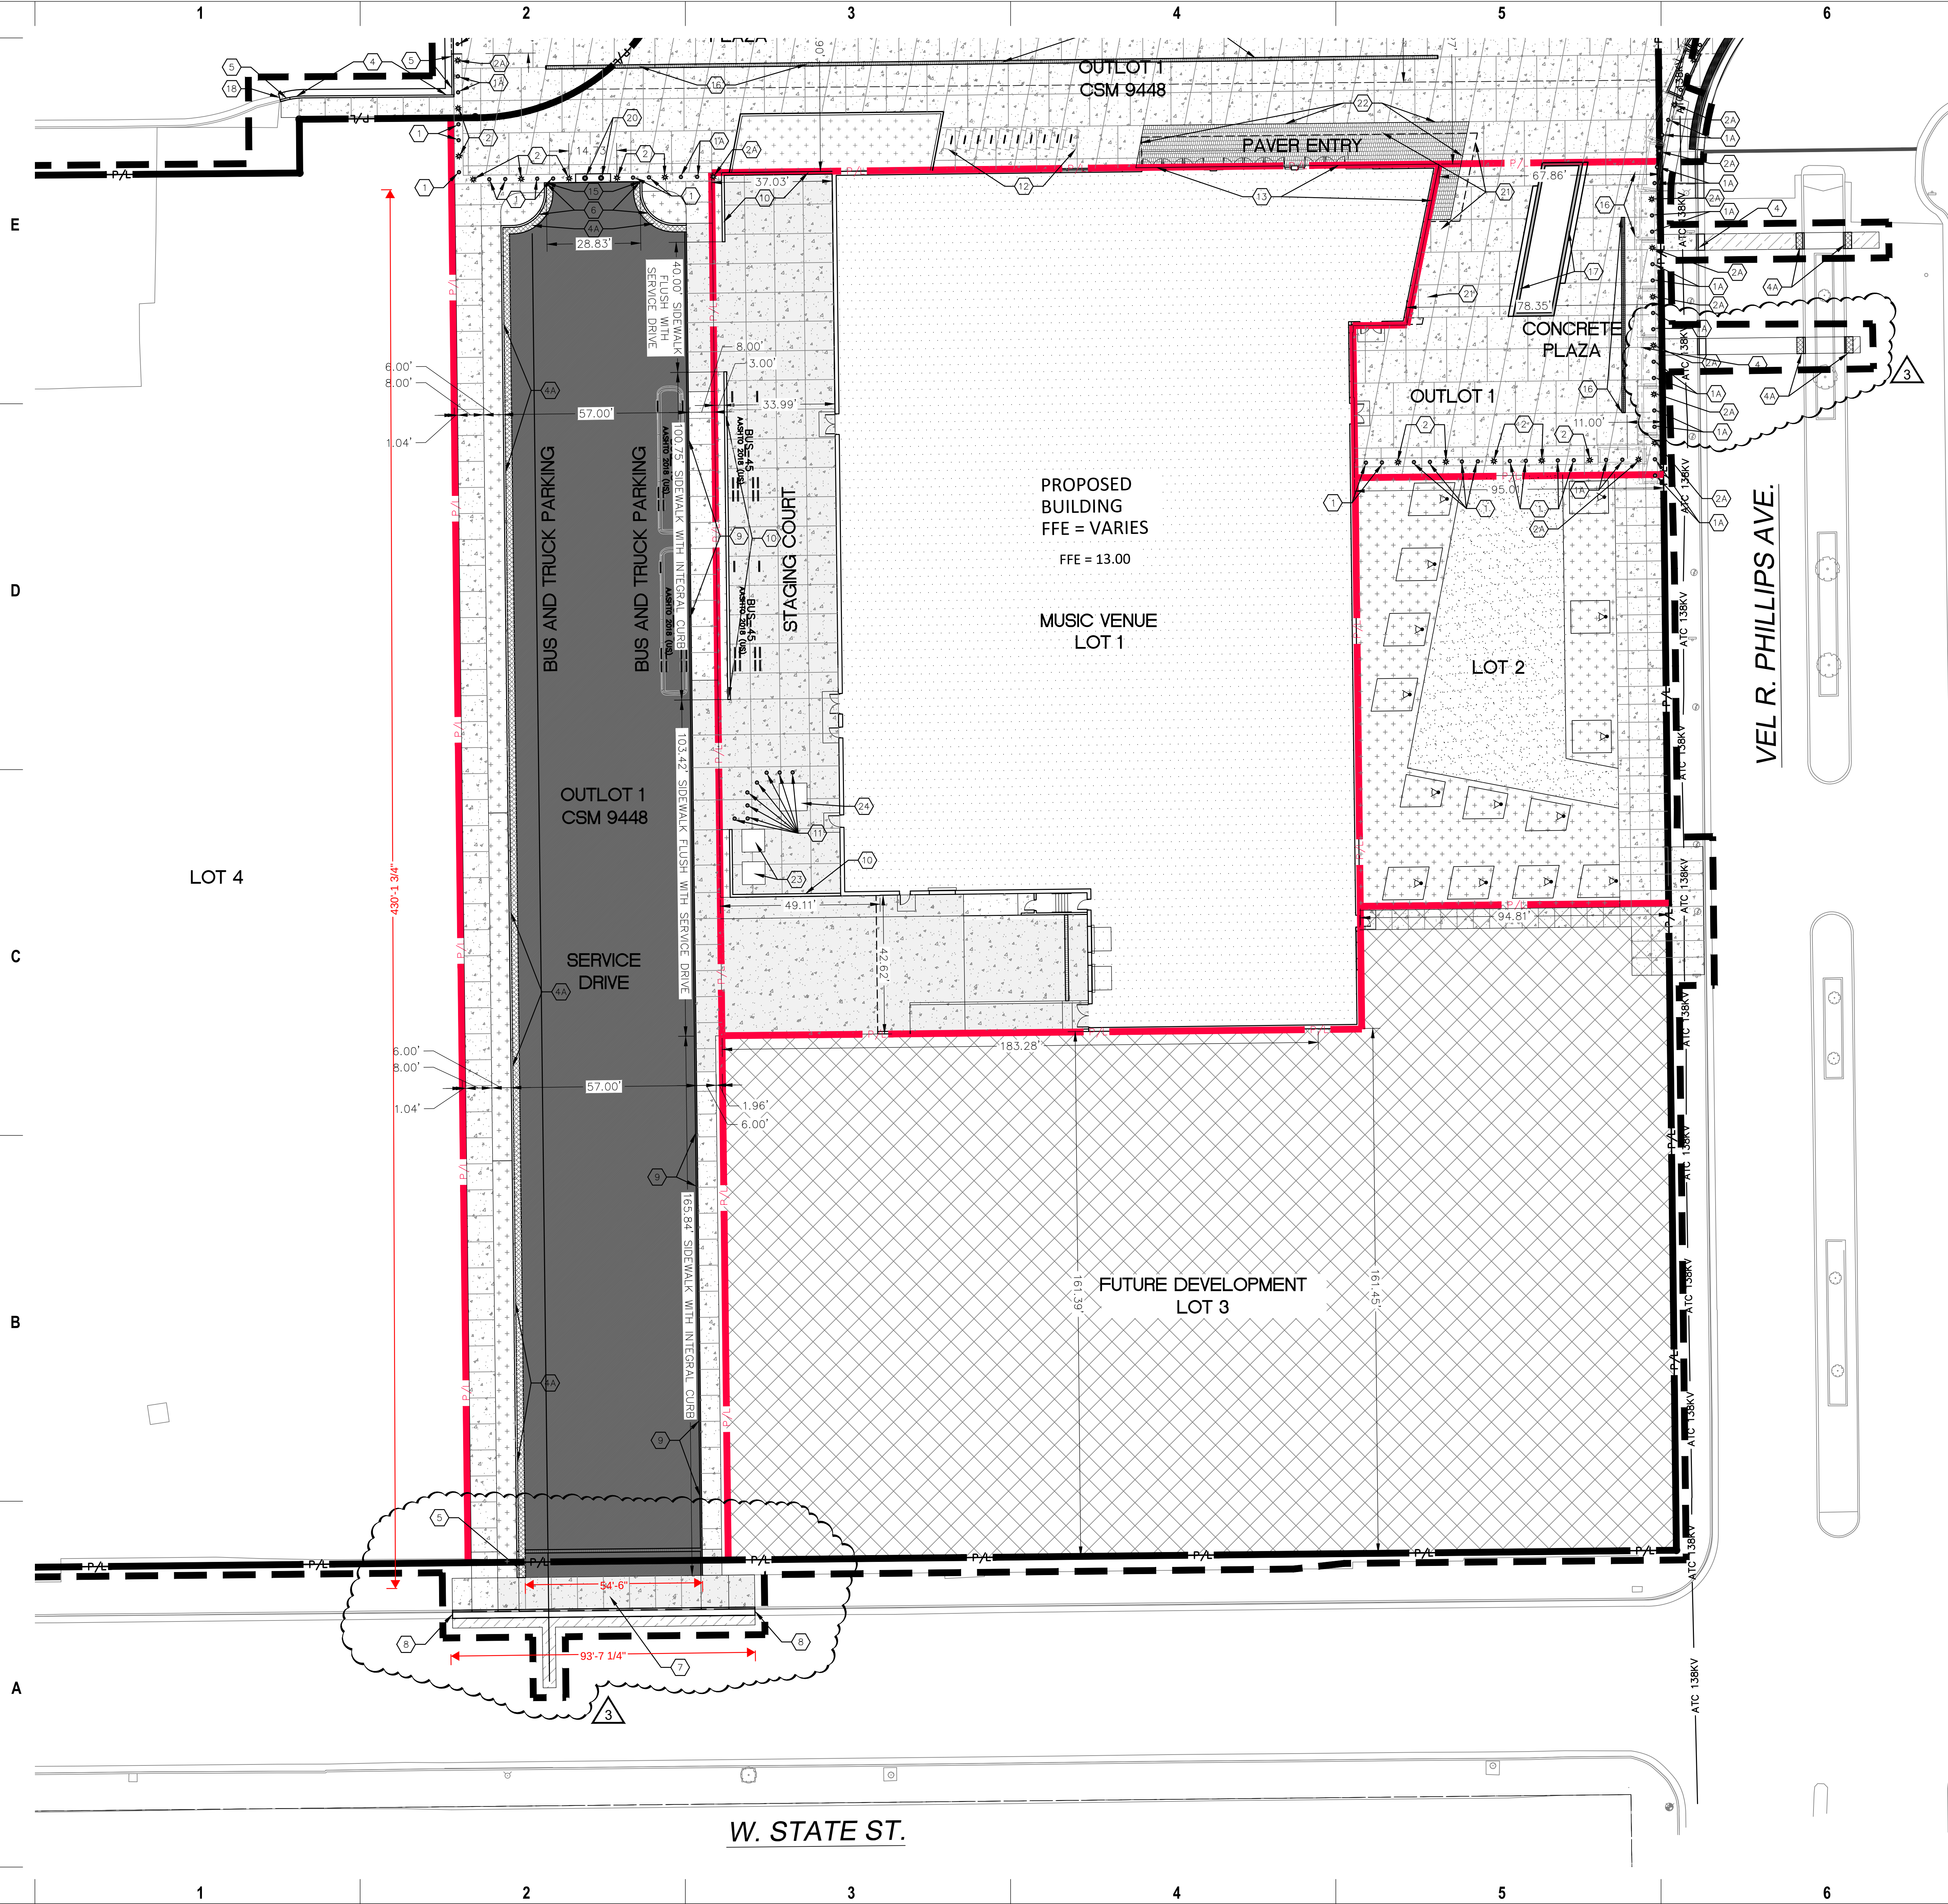

Scale: 0 10 20 40
Scale: 1" = 20'

DIGGERSHOTLINE
Dial 811 or (800)242-8511
www.DiggersHotline.com

KEY INDEX

PROJECT LIMITS
AREAS DISTURBED BY CONSTRUCTION (NOT SPECIFICALLY CALLED OUT ON THE LANDSCAPE PLANS) TO BE RESTORED WITH MINIMUM 4" TOPSOIL, SEED, FERTILIZER, AND MULCH (TYP). USE IMPORTED TOPSOIL.

NEW ASPHALTIC CONCRETE (HEAVY DUTY)
NEW CONCRETE SLAB
NEW HEAVY DUTY CONCRETE SLAB
NEW CUSTOM WAUSAU TILE PAVERS TO MATCH PAVERS IN DEER DISTRICT. INSTALL WITH A POLARIZED PATTERN TO MATCH PAVEMENT IN DEER DISTRICT.
REPLACE PAVEMENT IN KIND. PAVEMENT TYPE AND THICKNESS TO MATCH EXISTING. TOP OF PAVEMENT TO MATCH EXISTING.

HIGH-SIDE CONCRETE CURB & GUTTER 31" BARRIER UNLESS OTHERWISE NOTED
LOW-SIDE CONCRETE CURB & GUTTER 31" BARRIER UNLESS OTHERWISE NOTED
DEPRESSED CONCRETE CURB & GUTTER 31" DEPRESSED UNLESS OTHERWISE NOTED

1 CALPIPE K-12 DEEP MOUNT SECURITY BOLLARDS (NO LIGHTS) (INSTALL PER MANUFACTURER'S SPECIFICATIONS)
2 CALPIPE K-12 DEEP MOUNT SECURITY BOLLARDS (WITH LIGHTS) (INSTALL PER MANUFACTURER'S SPECIFICATIONS)
1A CALPIPE K-12 SHALLOW MOUNT SECURITY BOLLARDS (NO LIGHTS) (INSTALL PER MANUFACTURER'S SPECIFICATIONS)
2A CALPIPE K-12 SHALLOW MOUNT SECURITY BOLLARDS (WITH LIGHTS) (INSTALL PER MANUFACTURER'S SPECIFICATIONS)
3 NEW LOW SIDE 31" DEPRESSED CURB & GUTTER
4 NEW LOW SIDE 31" BARRIER CURB & GUTTER
4A NEW HIGH SIDE 31" BARRIER CURB & GUTTER
5 TRANSITION FROM 31" BARRIER CURB & GUTTER TO 31" DEPRESSED CURB & GUTTER
6 10' GRADE TRANSITION OF CONCRETE GUTTER (NO CURB) TO MATCH GRADE OF CONCRETE PLAZA AT THE NORTH END TO A 6" TALL CURB AND GUTTER AT SOUTH END OF THE 10' TRANSITION
7 NEW CONCRETE DRIVEWAY PER CITY OF MILWAUKEE TYPE II CONCRETE DRIVEWAY DETAIL
8 MATCH INTO EXISTING CONCRETE CURB AND GUTTER WITH NEW CONCRETE CURB AND GUTTER
9 CONCRETE SIDEWALK WITH INTEGRAL CURB
10 NEW FREESTANDING WALL - SEE STRUCTURAL DRAWINGS
11 STANDARD STEEL BOLLARD
12 (10) BIKE RACKS
13 CONCRETE UNIT PAVEMENT STOOPT AT STRUCTURE
14 BUILT-IN BENCH WITH CONCRETE BASE
15 TOP OF CURB HEADS TO MATCH FLUSH WITH TOP OF CONCRETE PLAZA
16 NEW TRENCH DRAIN
17 BUILT-IN RAISED CONCRETE PLANTERS WITH BENCHES
18 MATCH EXISTING MOUNTABLE CONCRETE CURB
19 AMERISTAR DS22 K-12 RATED BOLLARDS, BLACK POWDER COAT. (INSTALL PER MANUFACTURER'S SPECIFICATIONS)
20 AMERISTAR DS22-R K-12 RATED REMOVABLE BOLLARD, BLACK POWDER COAT. (INSTALL PER MANUFACTURER'S SPECIFICATIONS)
21 EDGE OF OVERHEAD CANOPY
22 VEHICULAR RATED CONCRETE UNIT PAVERS AT CONCRETE PLAZA
23 APPROXIMATE LOCATION OF SERVICE TRANSFORMER
24 APPROXIMATE LOCATION OF VFI TRANSFORMER

milwaukee | madison | green bay | denver | atlanta

FPC live
FRANK PRODUCTIONS CONCERTS

PROJECT INFORMATION
Frank Productions
Deer District (Block 3)

LIVE NATION

1051 N. Vel R. Phillips Avenue, Milwaukee, WI 53202

ISSUANCE AND REVISIONS

DATE	DESCRIPTION
12/07/2023	SCHEMATIC DESIGN SET
01/30/2024	FOOTINGS & FOUNDATIONS PERMIT SET
01/30/2024	DESIGN DEVELOPMENT SET
03/19/2024	CONSTRUCTION DOCUMENTS
07/26/2024	CONSTRUCTION BULLETIN 03

kapur

KEY PLAN

SHEET INFORMATION

PROJECT MANAGER DMJ
PROJECT NUMBER 220601.01

SITE LAYOUT PLAN

C102B

© 2024 Epstein Uhen Architects, Inc.