

REVISIONS	BY
09.25.17	AK

DOWNEY
 2214 N TERRACE AVE
 MILWAUKEE WI 53202


262.389.0540
 art@taylorandno.com

FLAGSTONE
 Landscape Design and Contracting

Phone: 262.377.7627
 FAX: 262.377.2860
 1840 Lakeside Road
 Cedarburg, WI 53012

SCALE
 $\frac{1}{8}'' = 1'$

DESIGN BY
DRAWN BY
BASE MAP
DATE
SHEET
OF SHEETS

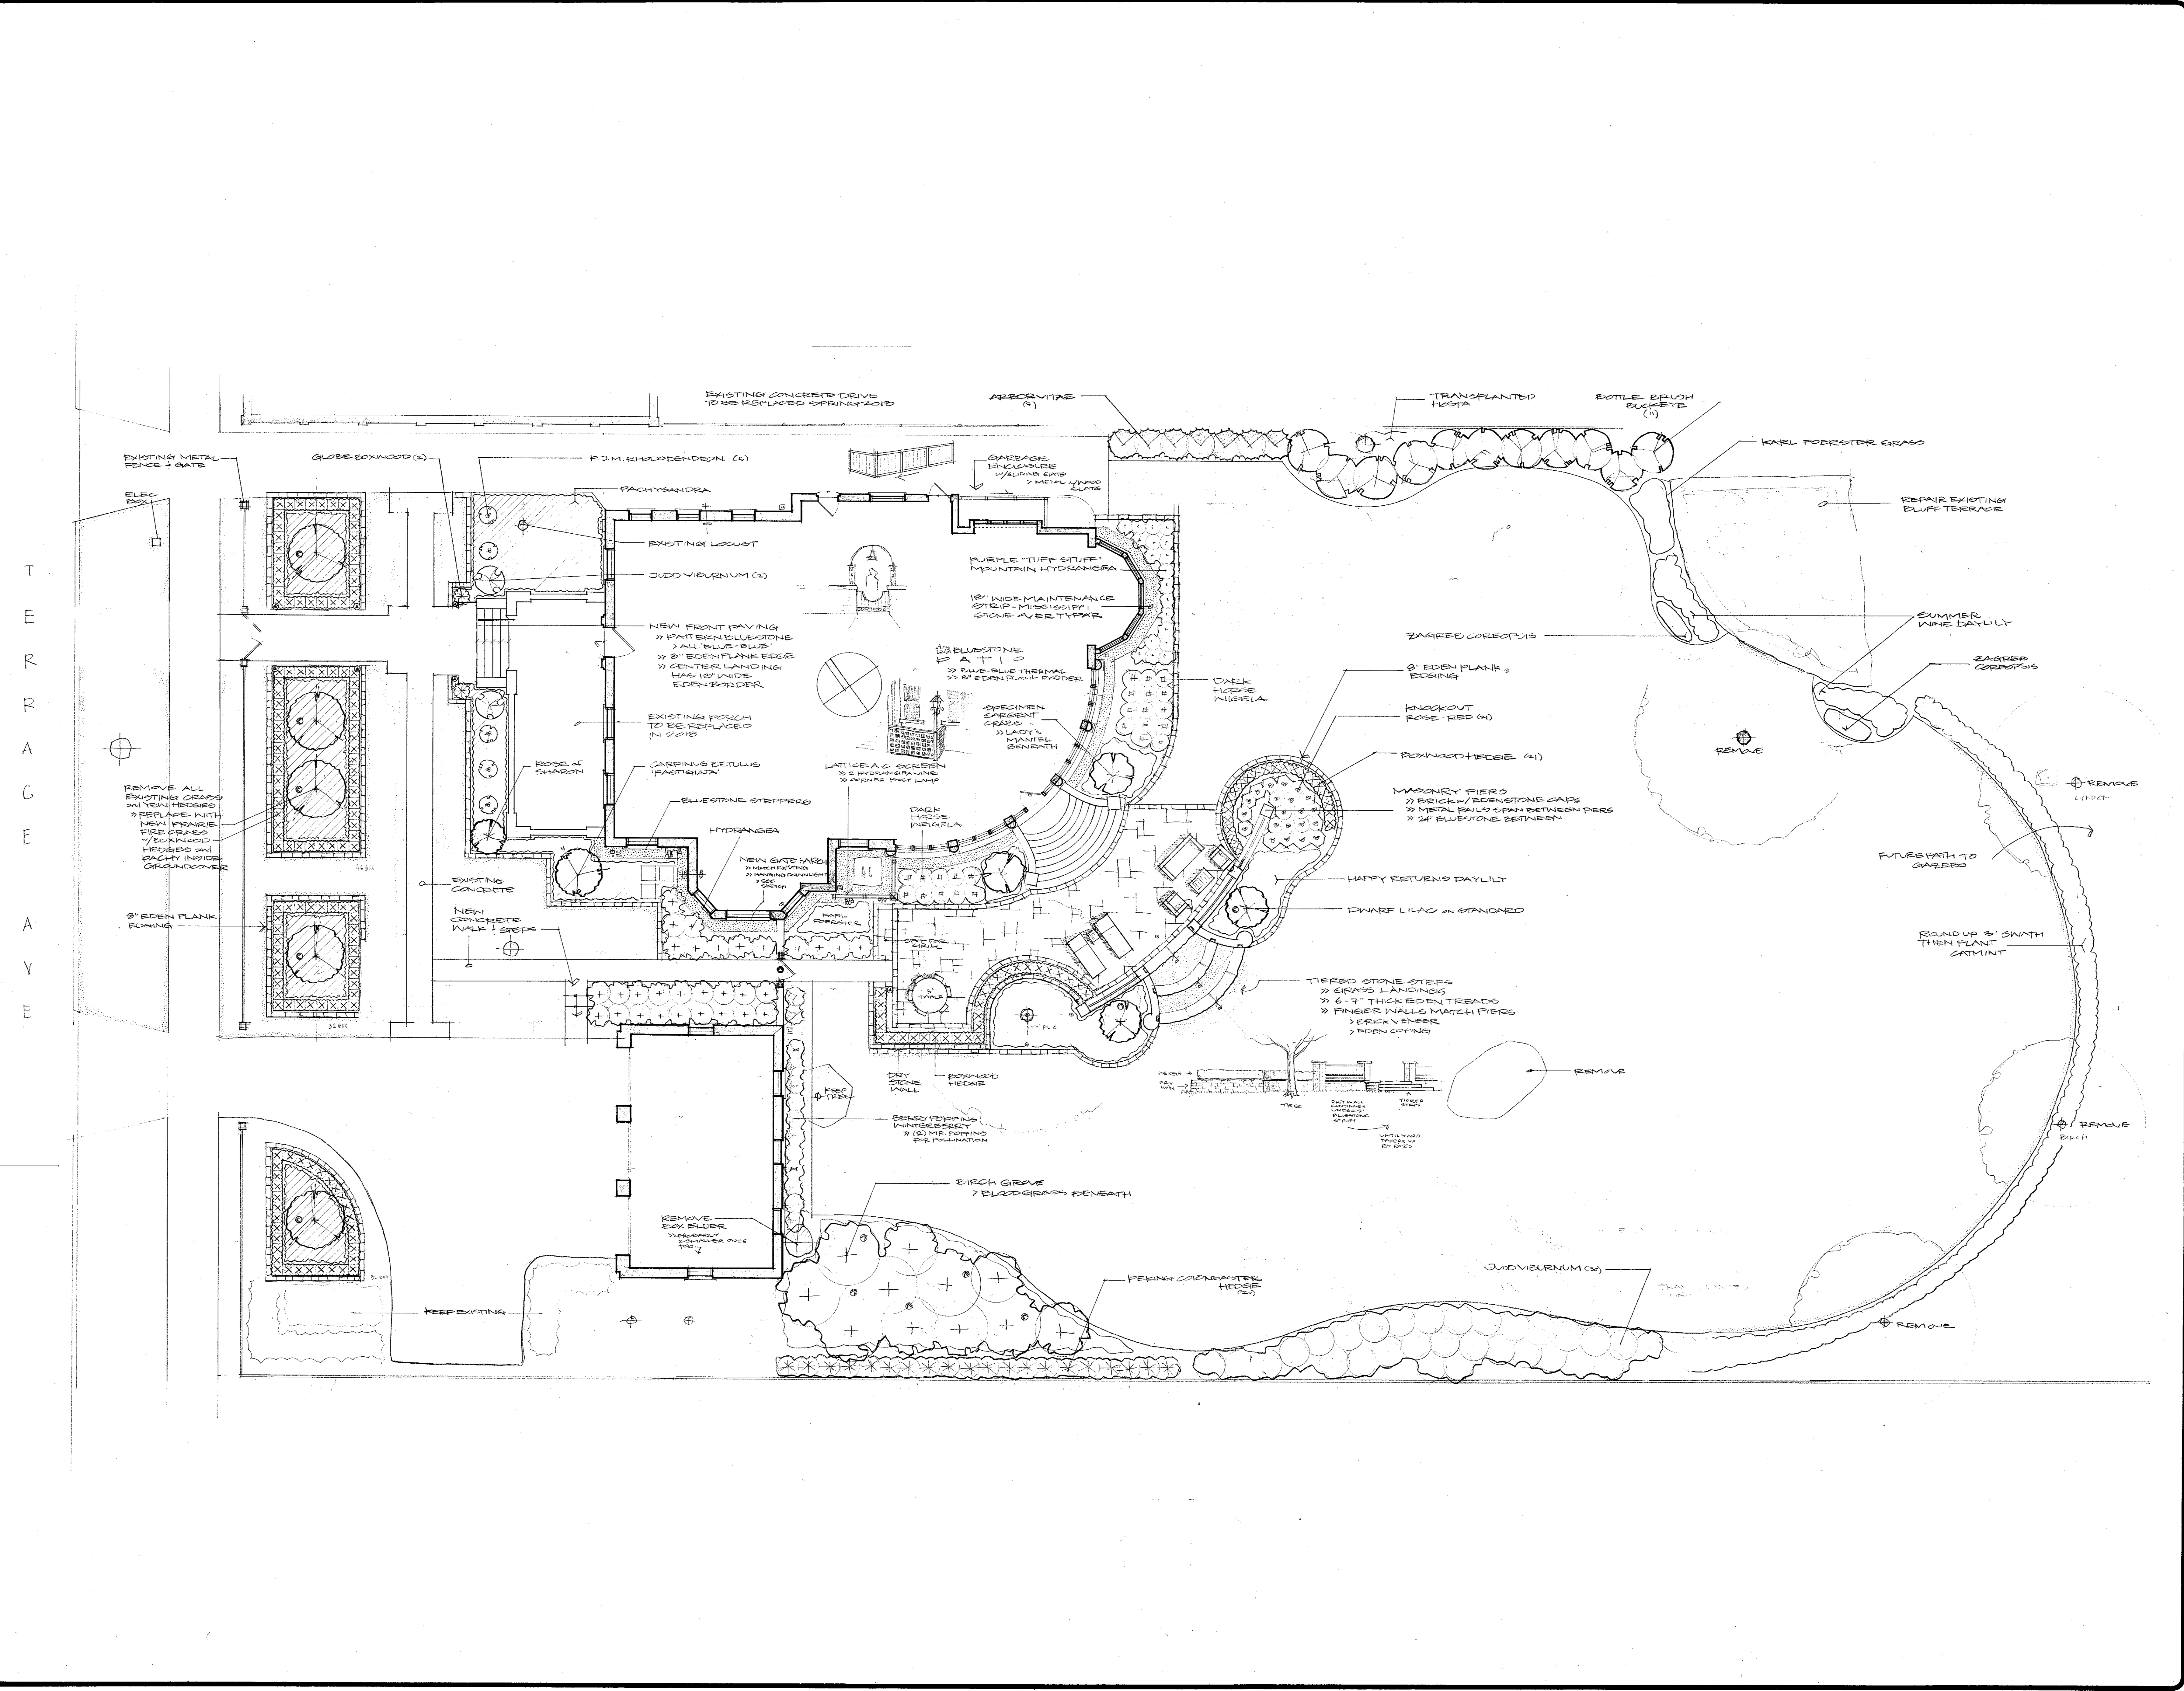

048 10378