



ALL GRAPHIC REPRESENTATIONS ON THIS PLAN INCLUDING PAVING, STRUCTURES, AND PLANT LOCATIONS ARE SHOWN FOR THE PURPOSE OF CONVEYING ELEMENTS OF THE LANDSCAPE DESIGN. PLEASE REFER TO THE CONSTRUCTION CONTRACT DOCUMENTS FOR THE SPECIFIC ITEMS INCLUDED IN EACH PARTICULAR PHASE OF THE LANDSCAPE CONSTRUCTION.

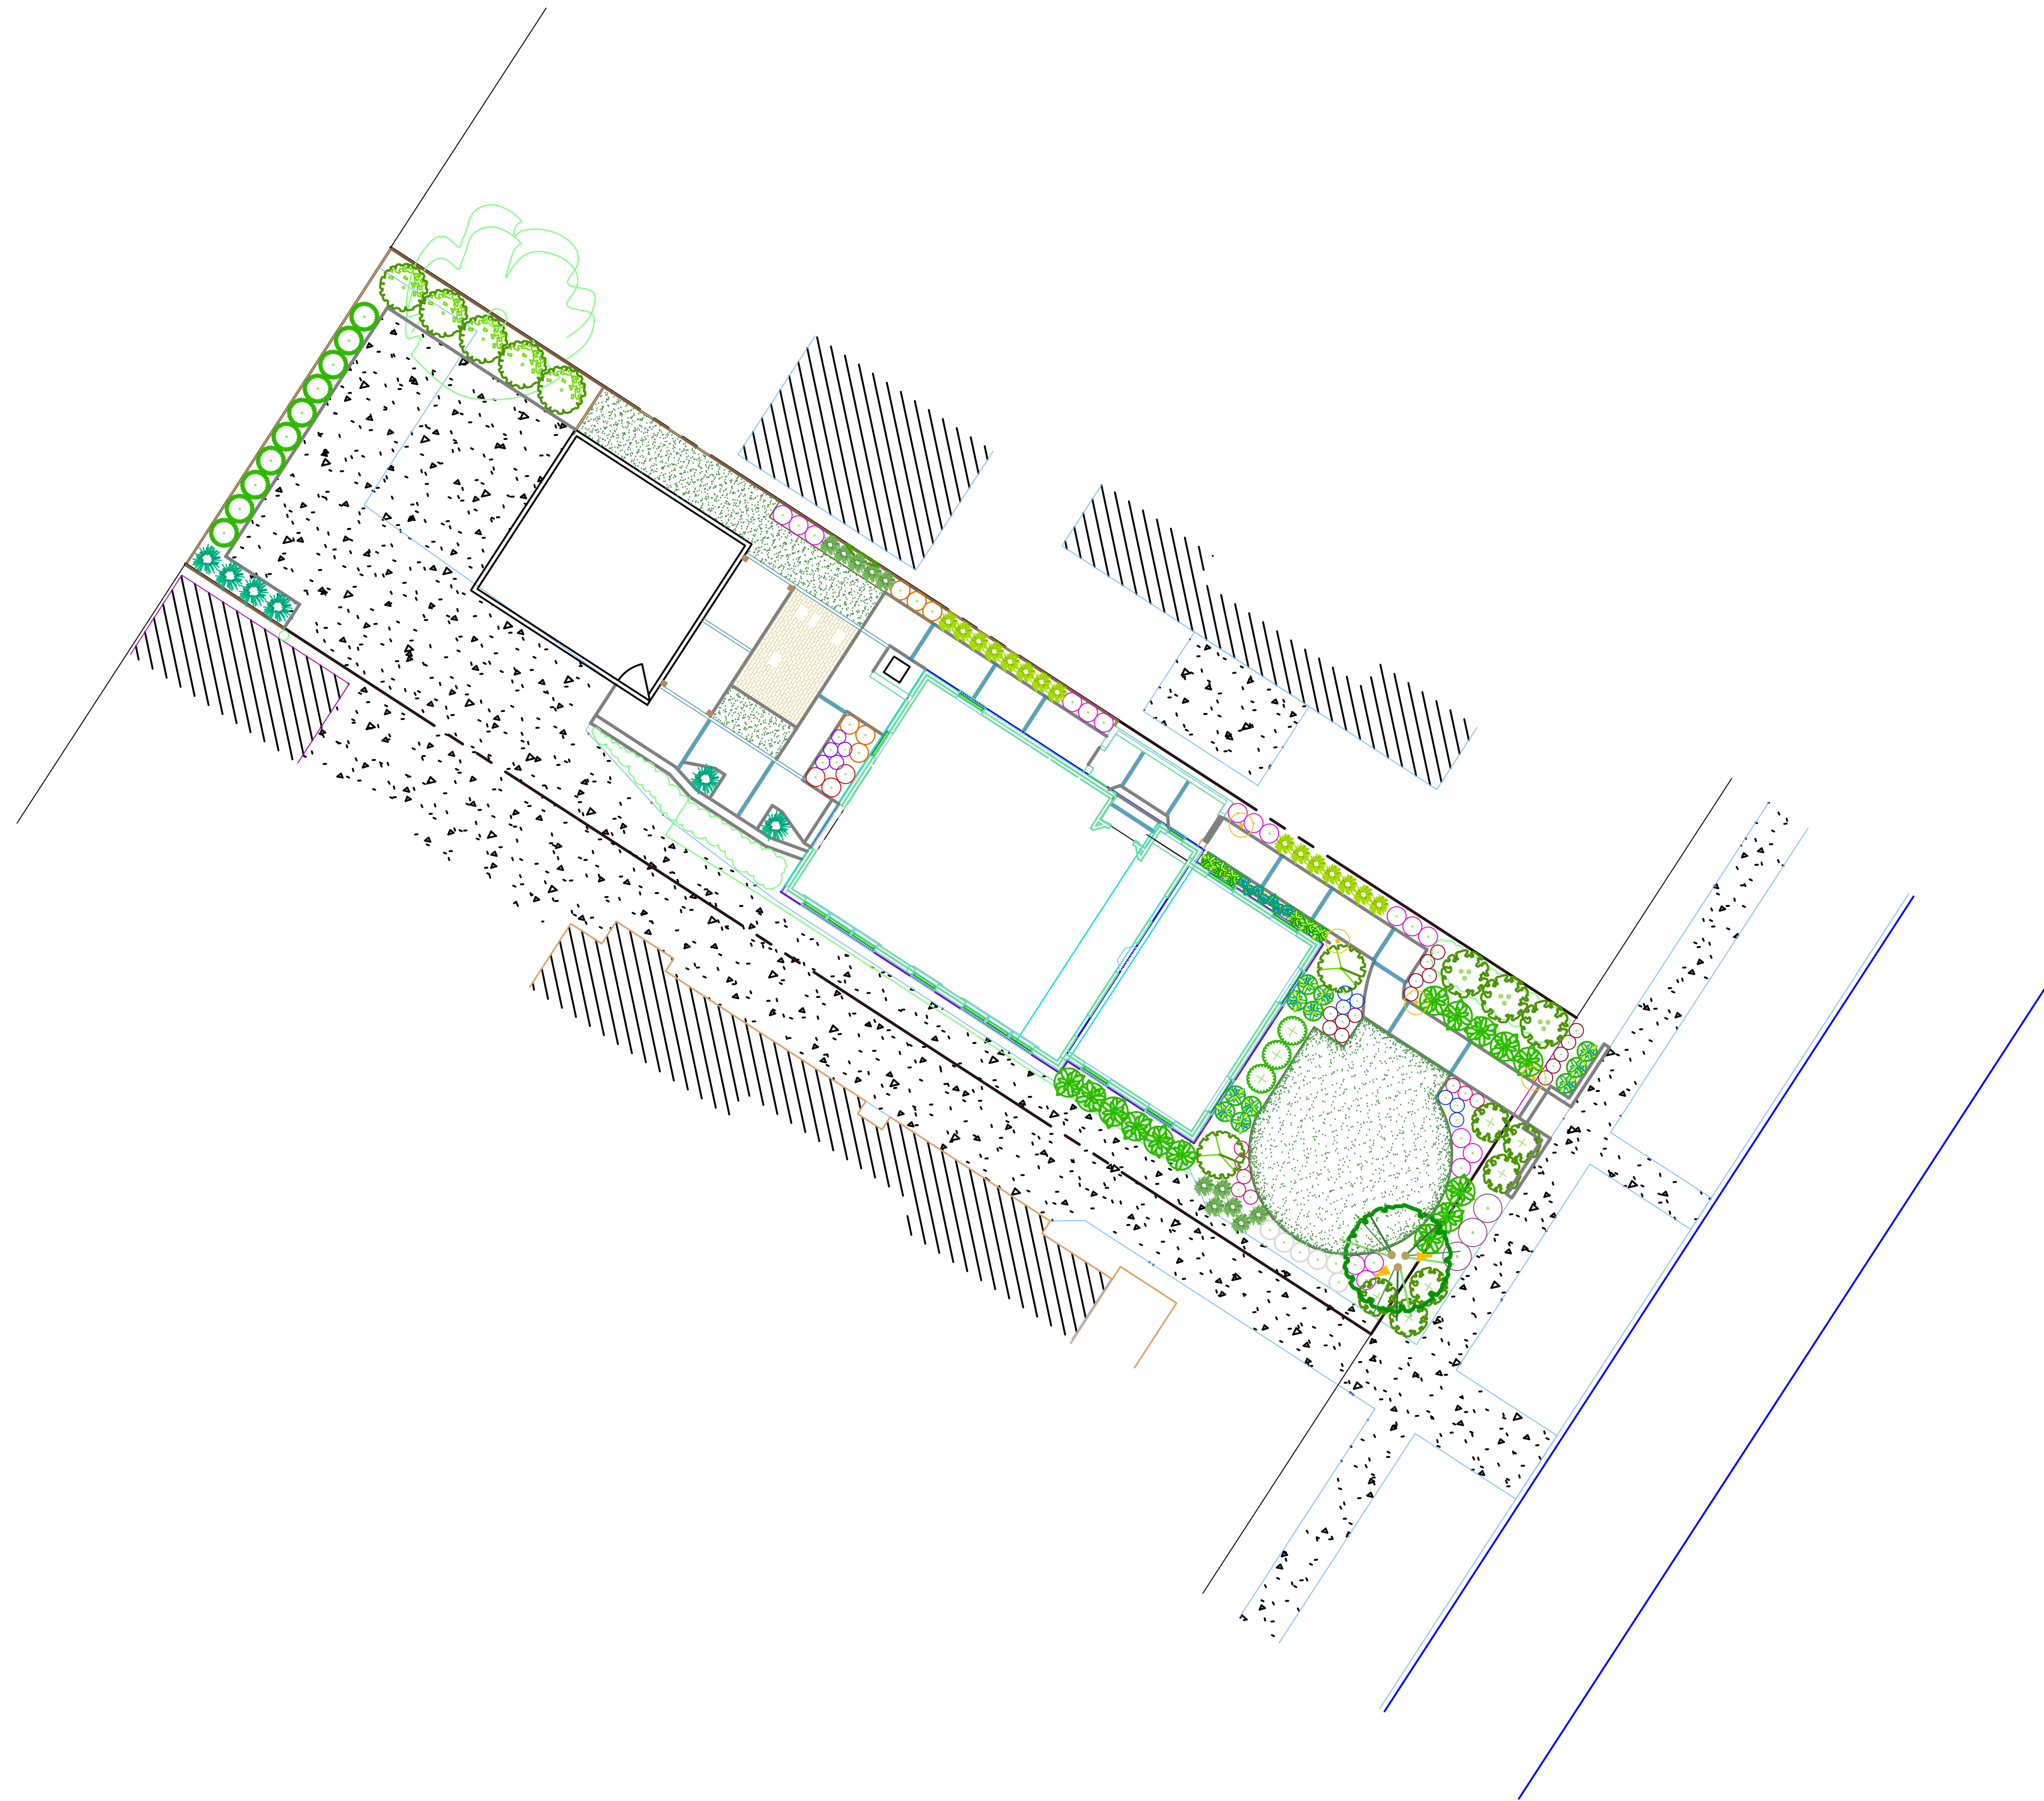

# ■ SITE LANDSCAPE PLAN ■

1/10" = 1'-0"

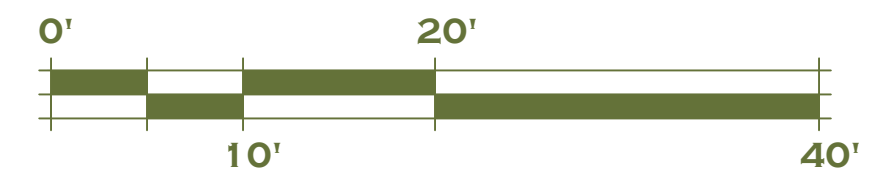

THIS LANDSCAPE DESIGN PLAN IS THE PROPERTY OF GINKGO LEAF STUDIO, LLC AND IS CREATED SOLELY FOR THE PERSONS NAMED HEREIN. ANY UNAUTHORIZED USE OR DUPLICATION IS PROHIBITED AND IS IN VIOLATION OF COPYRIGHT LAW AND SUBJECT TO PROSECUTION.



**HEATHER AND JIM BRENDLSON**  
2571 NORTH TERRACE AVENUE  
MILWAUKEE, WISCONSIN 53211

# L1

REV.08/21/2019

**GINKGO LEAF STUDIO**  
■ ENHANCING NATURE THROUGH DESIGN  
W63 N672 Washington Avenue  
Cedarburg, Wisconsin 53012  
262-376-5050  
**JAMES M. DRZEWIECKI, ASSOC. AIA**  
Principal