

**EXHIBIT A**

**FILE NO. 050981**

**PROPOSED NEW LOCATION FOR  
NEW SINGLE FACE, FREE STANDING,  
TYPE 'B', SITE SIGN, EXTERNALLY  
LIGHTED BY GROUND SPOT.  
REFER TO EXHIBIT 'C' FOR SIGN  
ELEVATION.**

PARCEL 1  
C.S.M. NO. 3121

PARCEL 4  
C.S.M. NO. 6691

PARCEL 3  
C.S.M. NO. 6570

DETECTION POND

PROPOSED 8" SANITARY


PROF. 8" DIA. SEWER LATERAL

MEETING HOUSE SENIOR HOUSING PROJECT  
96 UNITS  
33,212 sq.ft.


PHASE 2  
100 UNITS  
2 & 3 STORIES

SOUTH LINE, NE 1/4 SECTION 7-8-21  
NORTH LINE, SE 1/4 SECTION 7-8-21

BLOCK 2  
LOT 3  



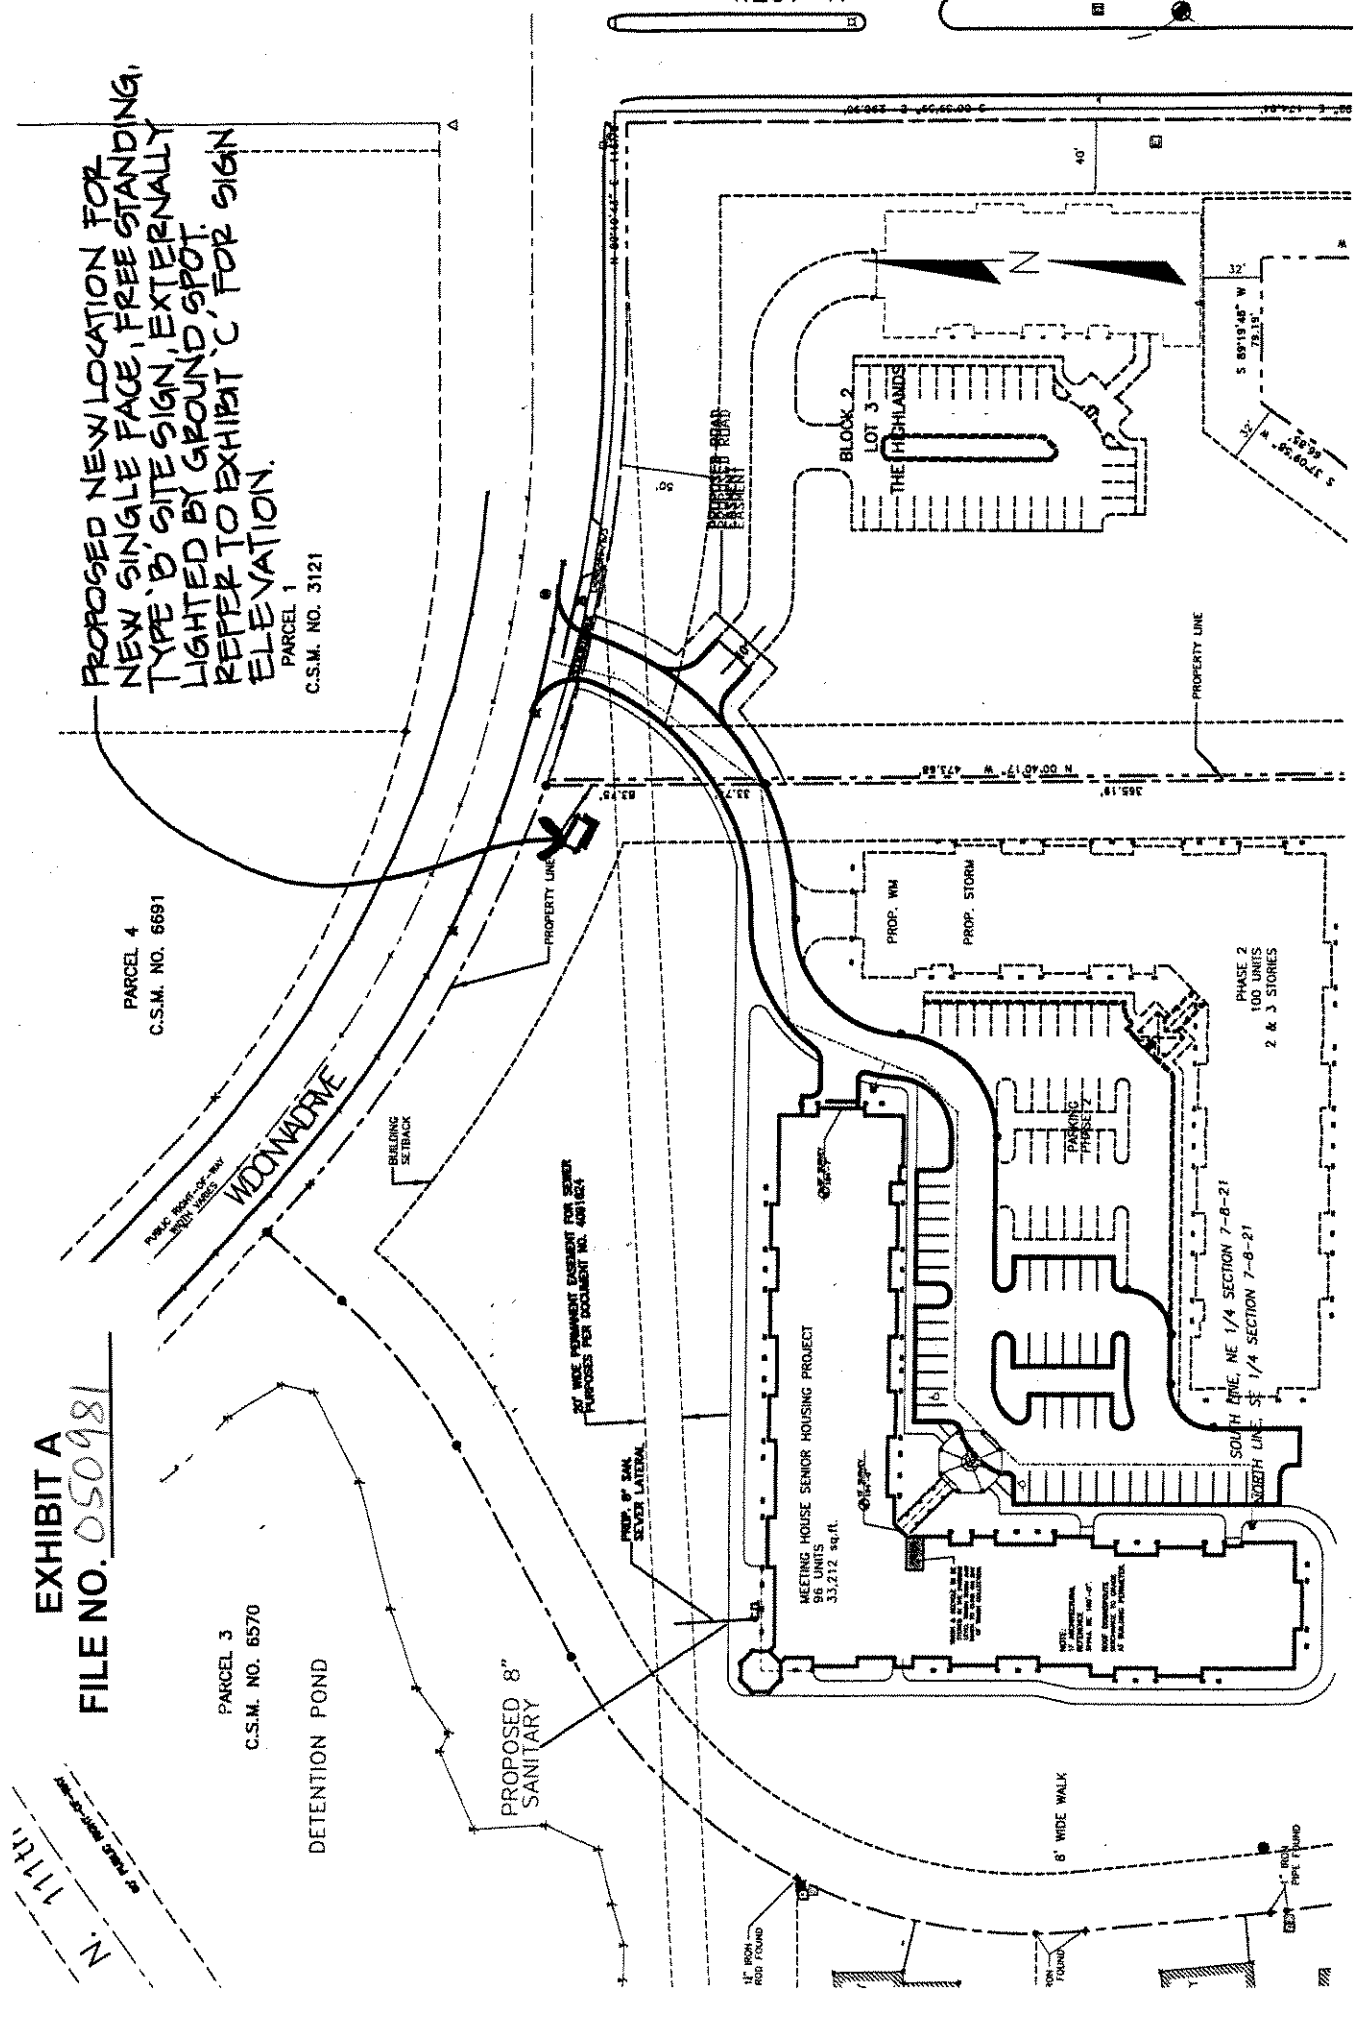

8' WIDE WALK

1" IRON PIPE FOUND

IRON FOUND

1" IRON PIPE FOUND

IRON FOUND

**GENERAL NOTES:**

1) SINGLE FACED GROUND SIGN


**a** FRONT VIEW  
SCALE - 1/2" = 1'

128"

93"

7" HIGH LETTERS

3" DEEP TOP ALUMINUM ADDRESS PANEL, VINYL ADDRESS

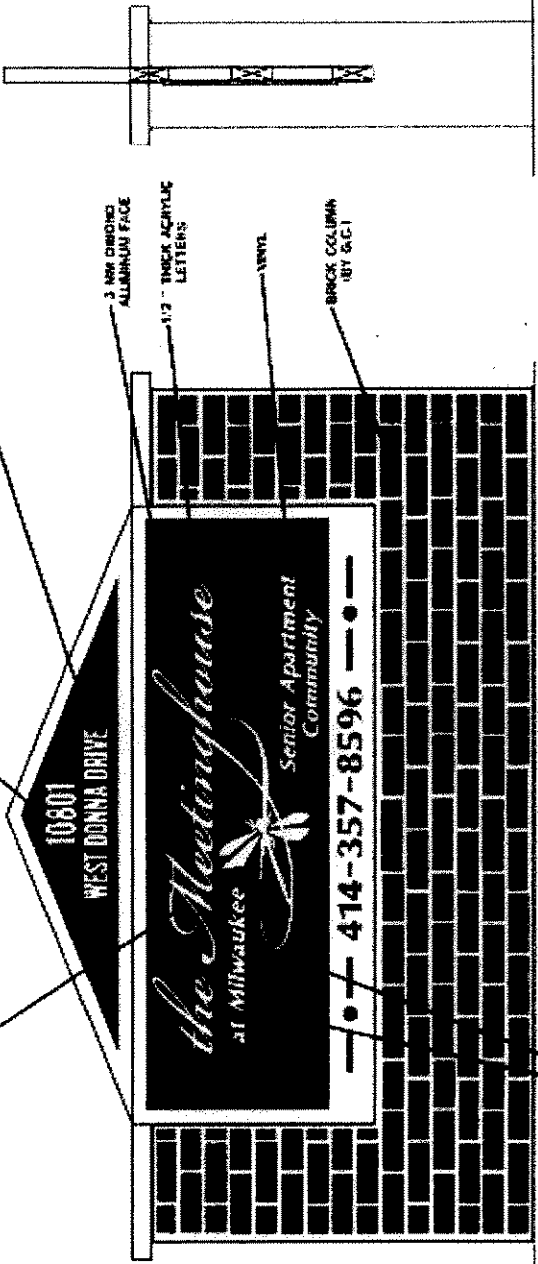

(MAP) CHALK BEIGE #38C-IP  
(MAP) #10381

**BADGER DISPLAY SIGNS INC.**

2242 MUSTANG WAY  
MADISON, WI 53718  
TEL: 222-5353 • FAX: 222-6363

- DESIGNED BY: MCGANN CONSTRUCTION

