

SIGN SPECIFICATIONS

[A] - OVAL CABINET

Material: FAB Aluminumw/ Lexan Face
 [A1] - Face Color: Paint Ivory (TBD)
 [A2] - Inner Face Ring - Paint Burgundy (TBD)
 [A3] - Return - Paint Burgundy (TBD)

[B] - Oval Face

Material: Lexan
 Ivory Film
 & Burgundy Graphics Film (TBD)

[C] - PRIMETER LIGHTING

RED Slone FlexiBright LED
 Color: RED

[D] - LETTERS

Fabricated open channel letters
 White LED Bulbs
 Mounted Flush to Sign
 Letter Color: Paint Ivory (TBD)
 Returns
 inside and out


[E] - Vertical Cabinet

Material: Fab Aluminum

[E1] - Face Border Color: Paint Ivory (TBD)
 [E2] - Inner Face - Paint Burgundy (TBD)
 [E3] - Return - Paint Burgundy (TBD)

[F] - Supports

TBD

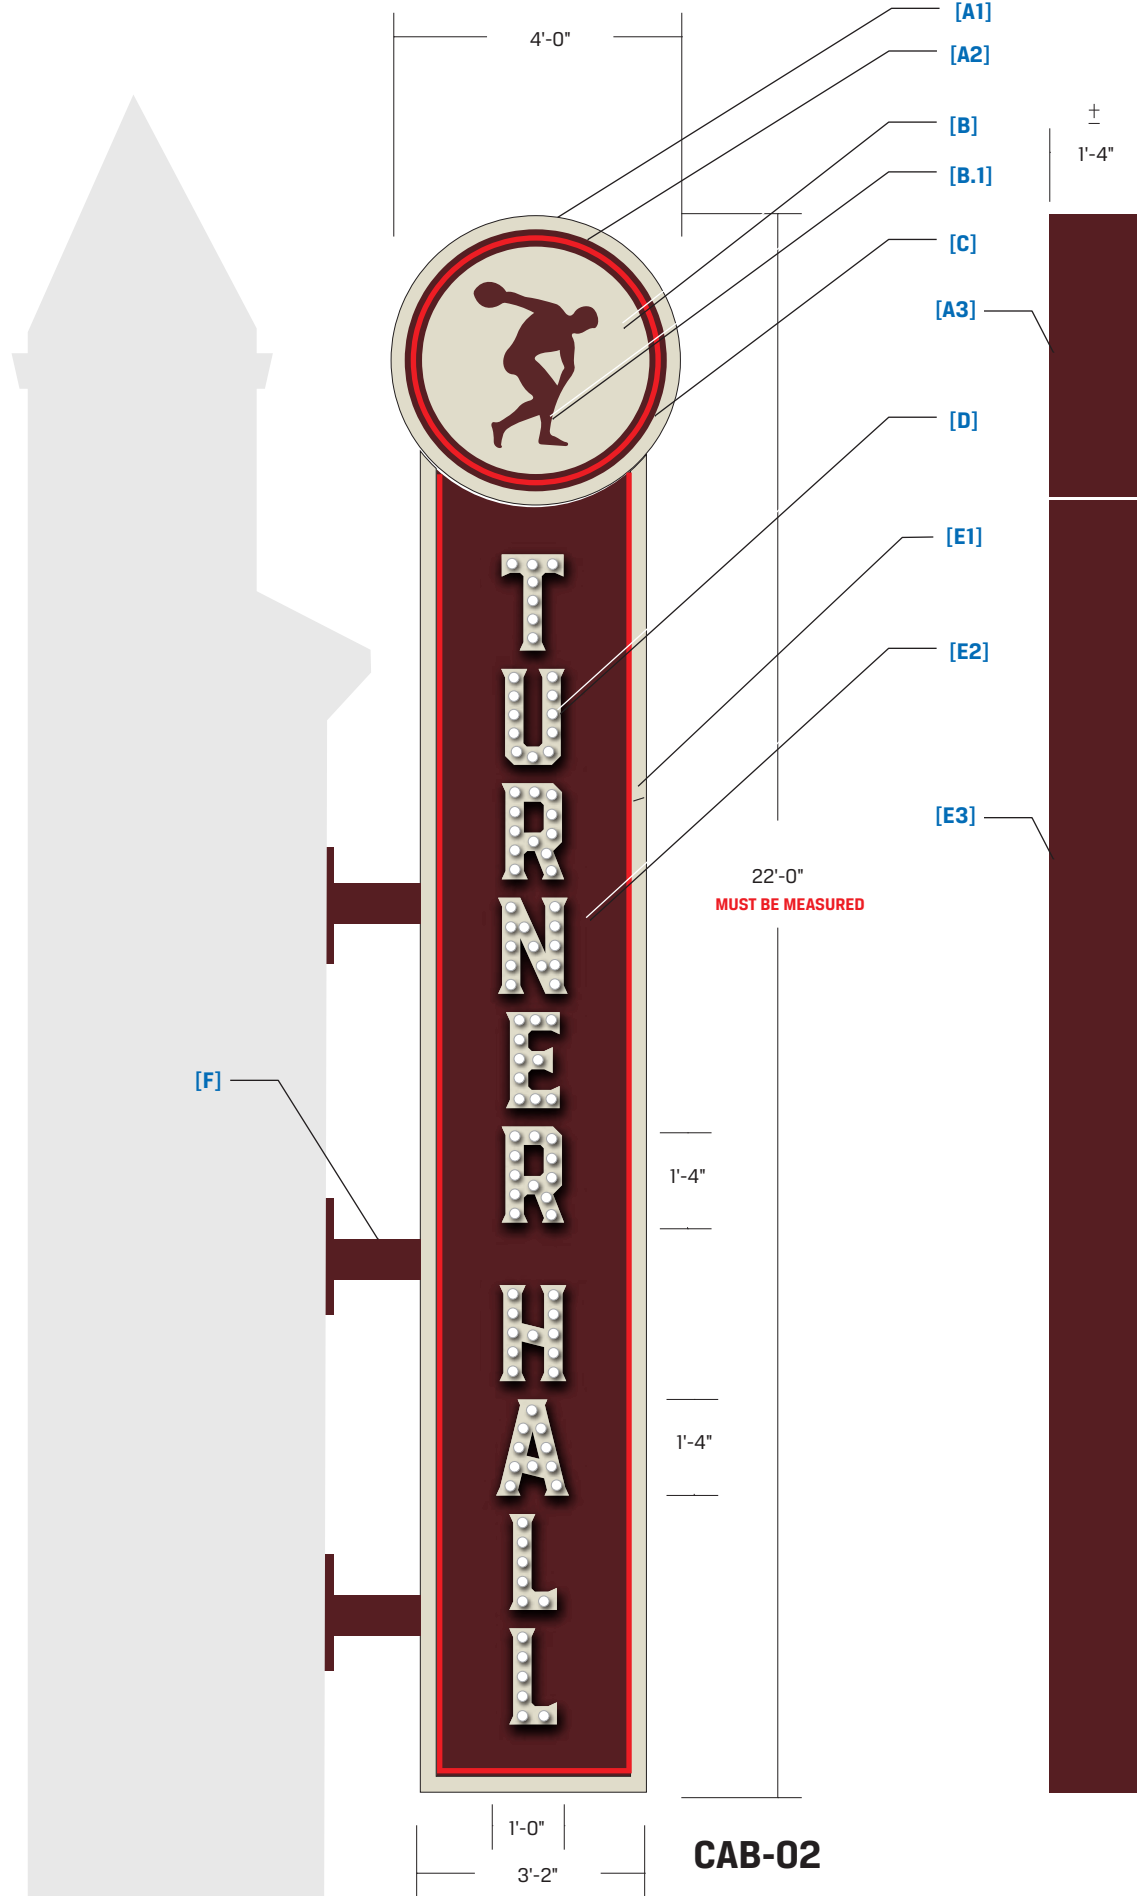

This document is owned by and the information contained in it is proprietary to Poblocki Sign Company, LLC. By receipt hereof, the holder agrees not to use the information, disclose it to any third party or reproduce this document without the prior written consent of Poblocki Sign Company, LLC. Holder also agrees to immediately return this document upon request by Poblocki Sign Company, LLC.

This document represents only an approximation of material colors specified. Actual product colors may vary from this print or digital image.

Project

Turner Hall

Milwaukee WI

Scale: 1/2"=1'

Original Page Size: 11" x 17"

Notes

Revisions

REV	DESCRIPTION	BY	DATE
.01	Location	gim	02/11/19

Rep.: Mike Kinsella

Drawn By: Greg Moerner Orig. Date: 01/29/19

Sign Loc. No. .

CAB-02

D/F Cabinet
 Sign. Type

84471

OPP - Project - Job No.

C01

Design