



347

N.E. 1/4 SEC. 23, T.7N., R.21E.

W. Garfield Ave. (60' R.O.W.)

St.

Blvd.

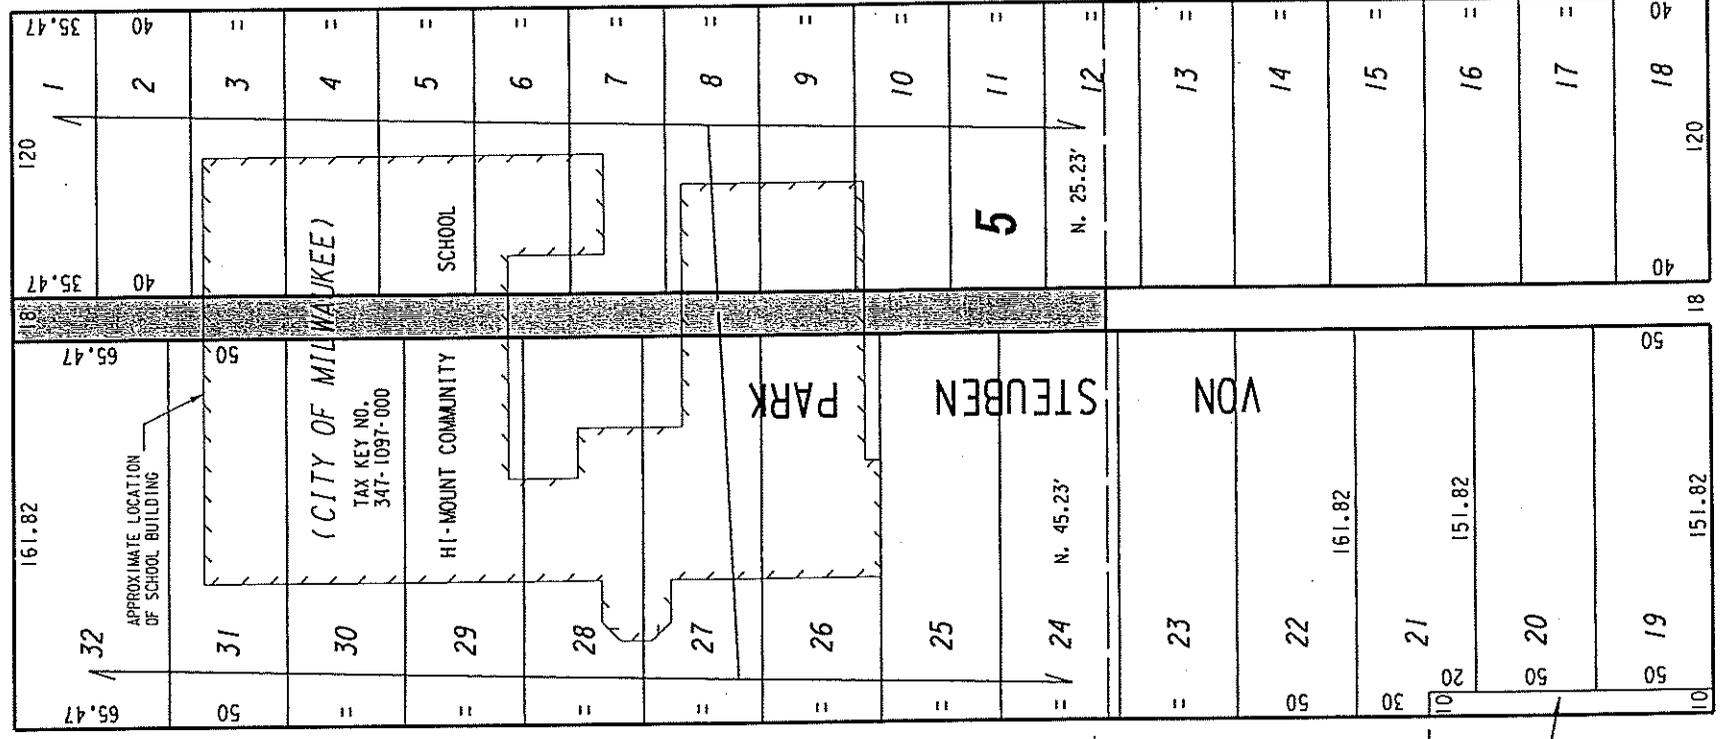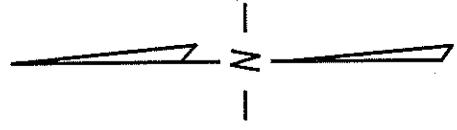

(66' R.O.W.)

(100' R.O.W.)

N. 49th

W. Lloyd St. (80' R.O.W.)

UNIMPROVED PORTION OF PUBLIC ALLEY (NOT IN USE) PROPOSED TO BE VACATED



EXHIBIT "A"  
FILE NO. 111603  
INFRASTRUCTURE SERVICES DIVISION

MILWAUKEE, WISCONSIN  
ASSIGNED TO: W.E. FUCHS  
DRAWN BY: W.E.F.  
PROJECT/GRANT NO.: WK52337318  
APPROVED BY:  
CH'K'D. BY: W.E. FUCHS  
DATE: APRIL 20, 2012  
SCALE: 1" = 80'

15TH ALDERMANIC DISTRICT  
ALD. WILLIE L. HINES, JR.

*Marcia Cunnell*  
CENTRAL DRAFTING & RECORDS MANAGER

*[Signature]*  
CITY ENGINEER