



031663

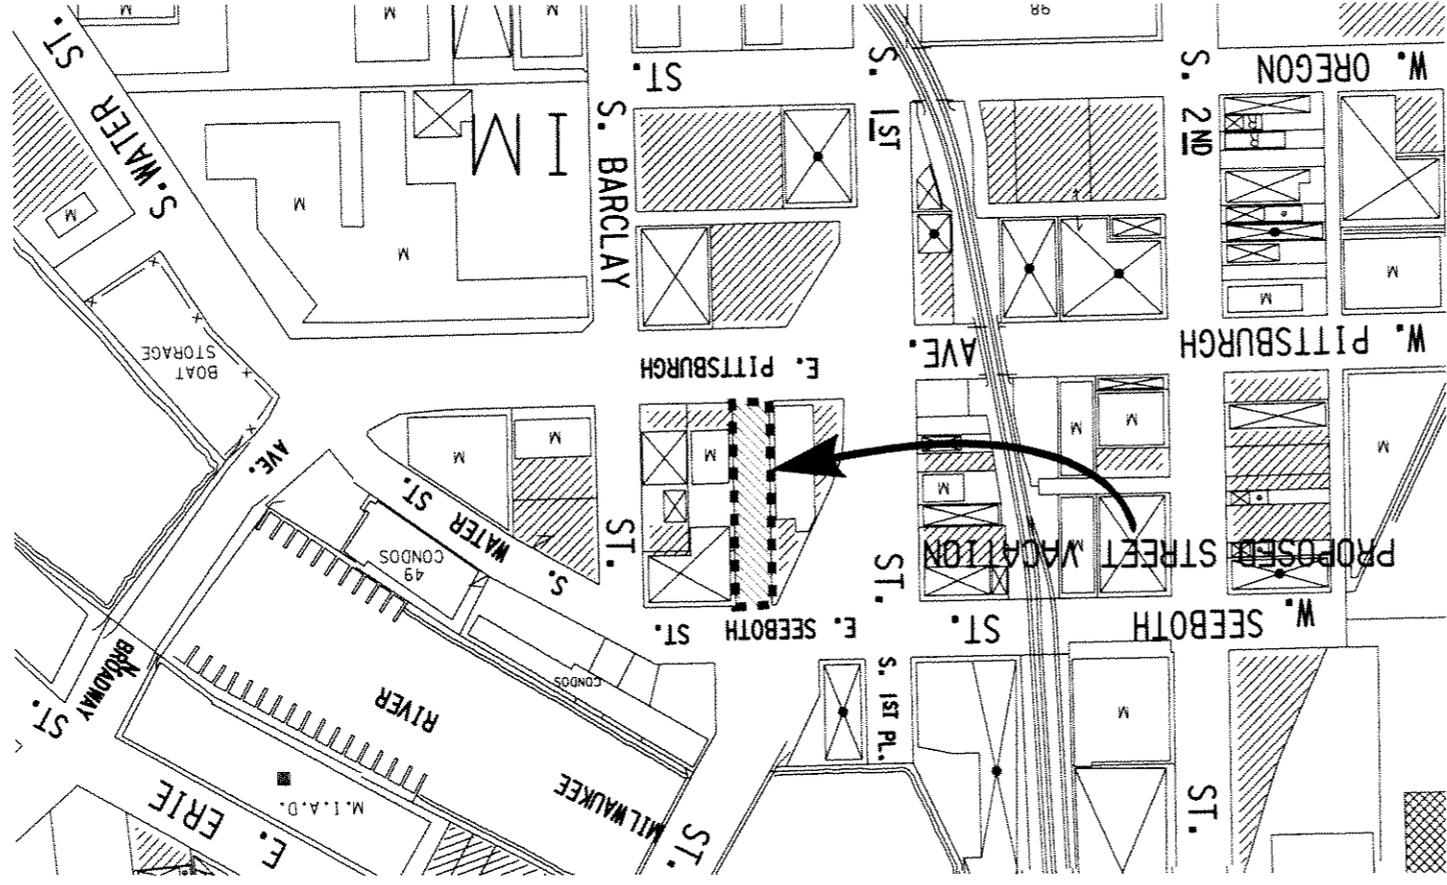

01

N.E. 1/4 SEC. 32, T.7N., R.22E.

428

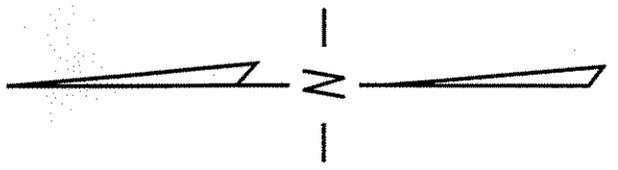


(75' R.O.W.)

E. Seeboth St.

St.

(R.O.W. VARIES)

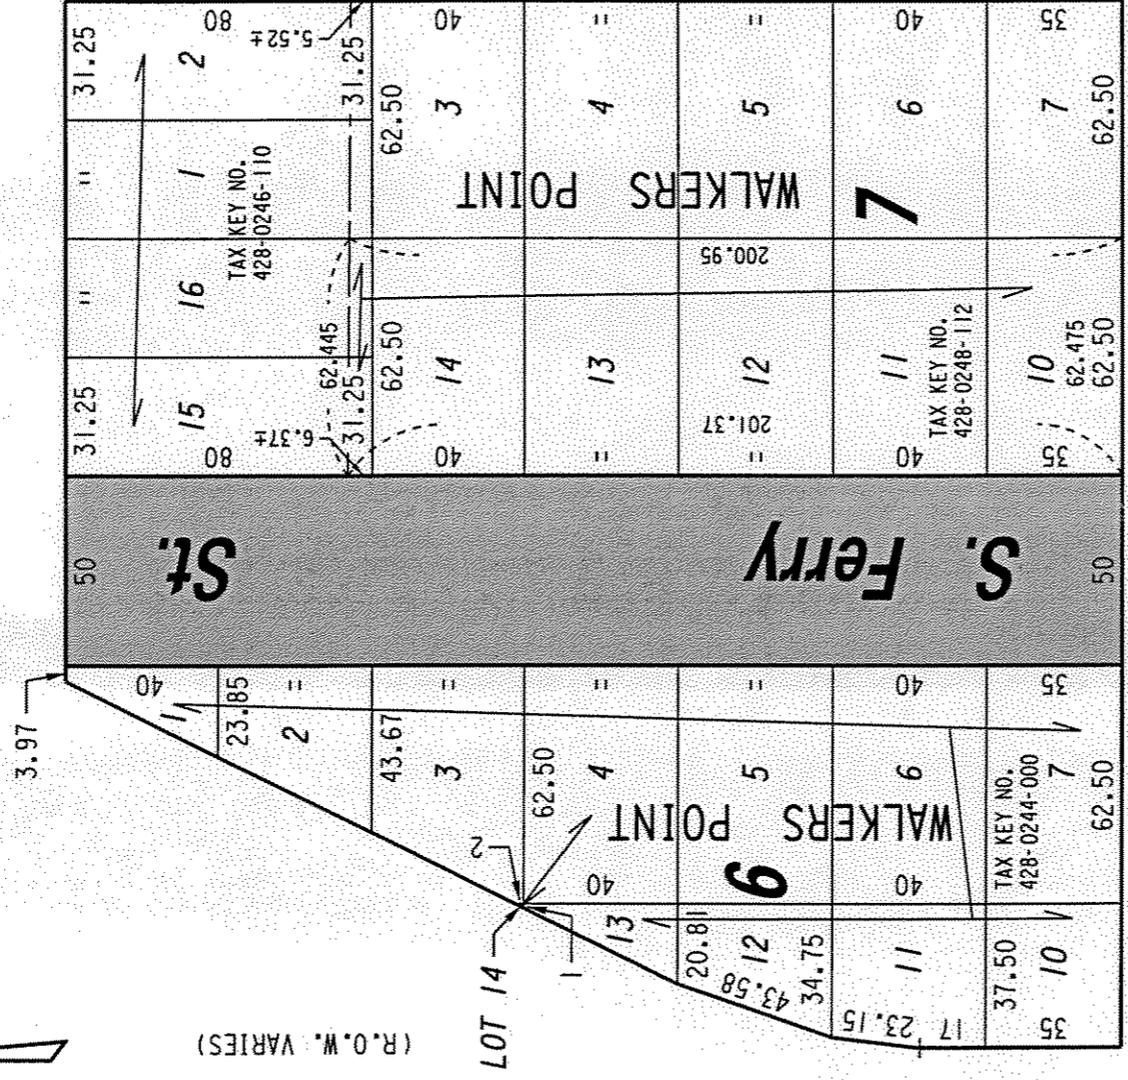

(100' R.O.W.)

(100' R.O.W.)

E. Pittsburgh Ave.

PUBLIC STREET
PROPOSED TO
BE VACATED

FILE NO. 031663
INFRASTRUCTURE SERVICES DIVISION
MILWAUKEE, WISCONSIN

ASSIGNED TO: W.E. FUCHS
DRAWN BY: W.E.F.
PROJECT/GRANT NO.: WK52337191
APPROVED BY:

CH'K'D. BY: W.E. FUCHS
DATE: JUNE 14, 2004
SCALE: 1" = 50'

Maricia Lindholm
CENTRAL DRAFTING & RECORDS MANAGER

W. E. Fuchs
ENGINEER