



031663

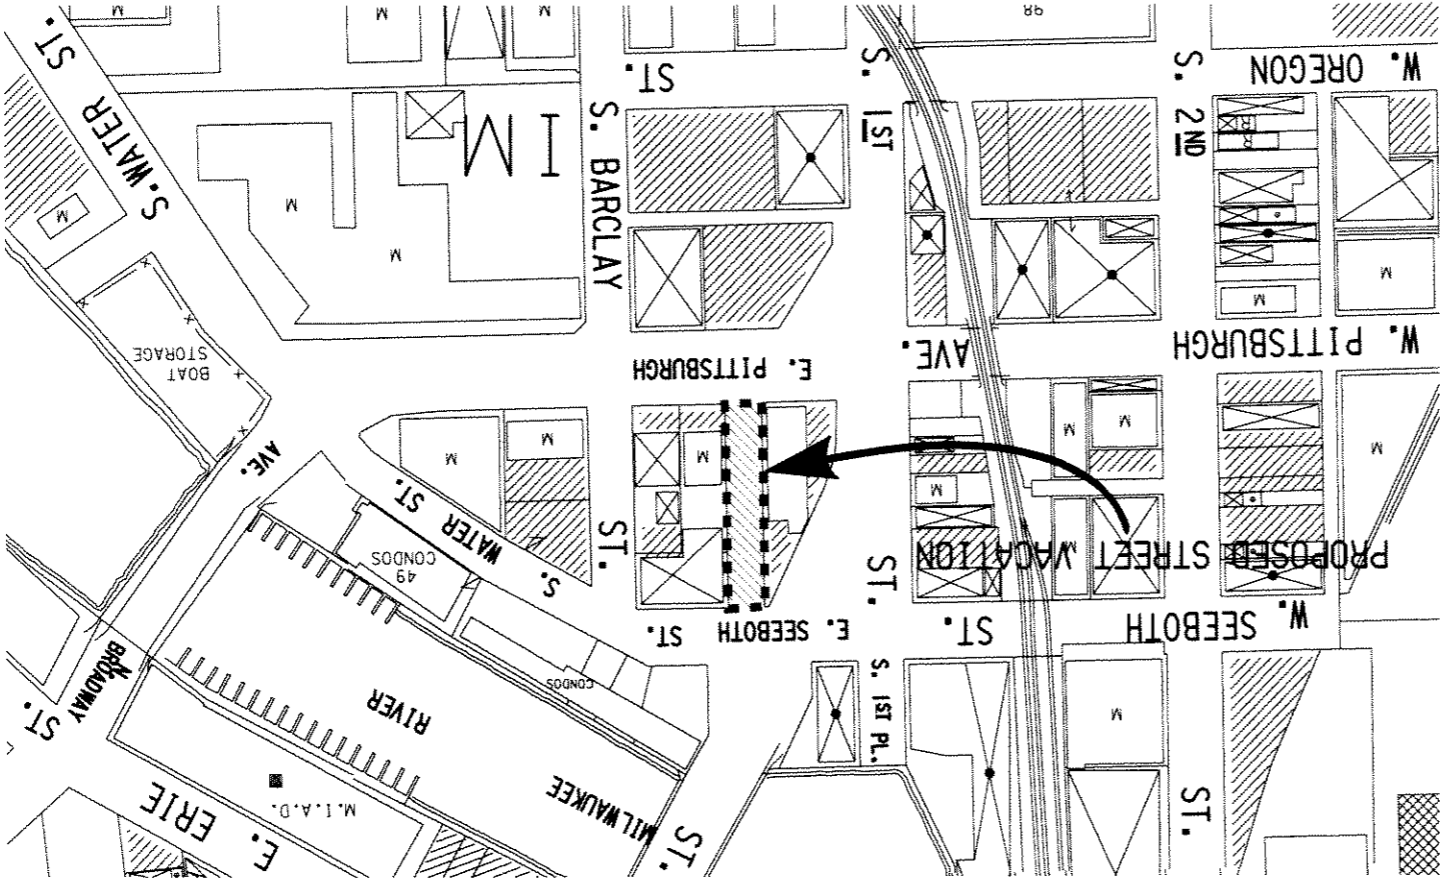

01

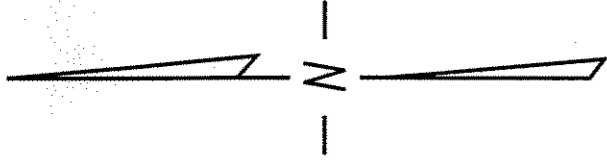

428

N.E. 1/4 SEC. 32, T.7N., R.22E.


(75' R.O.W.)

E. Seeboth St.

S. 1st St.

(R.O.W. VARIES)


LOT 14

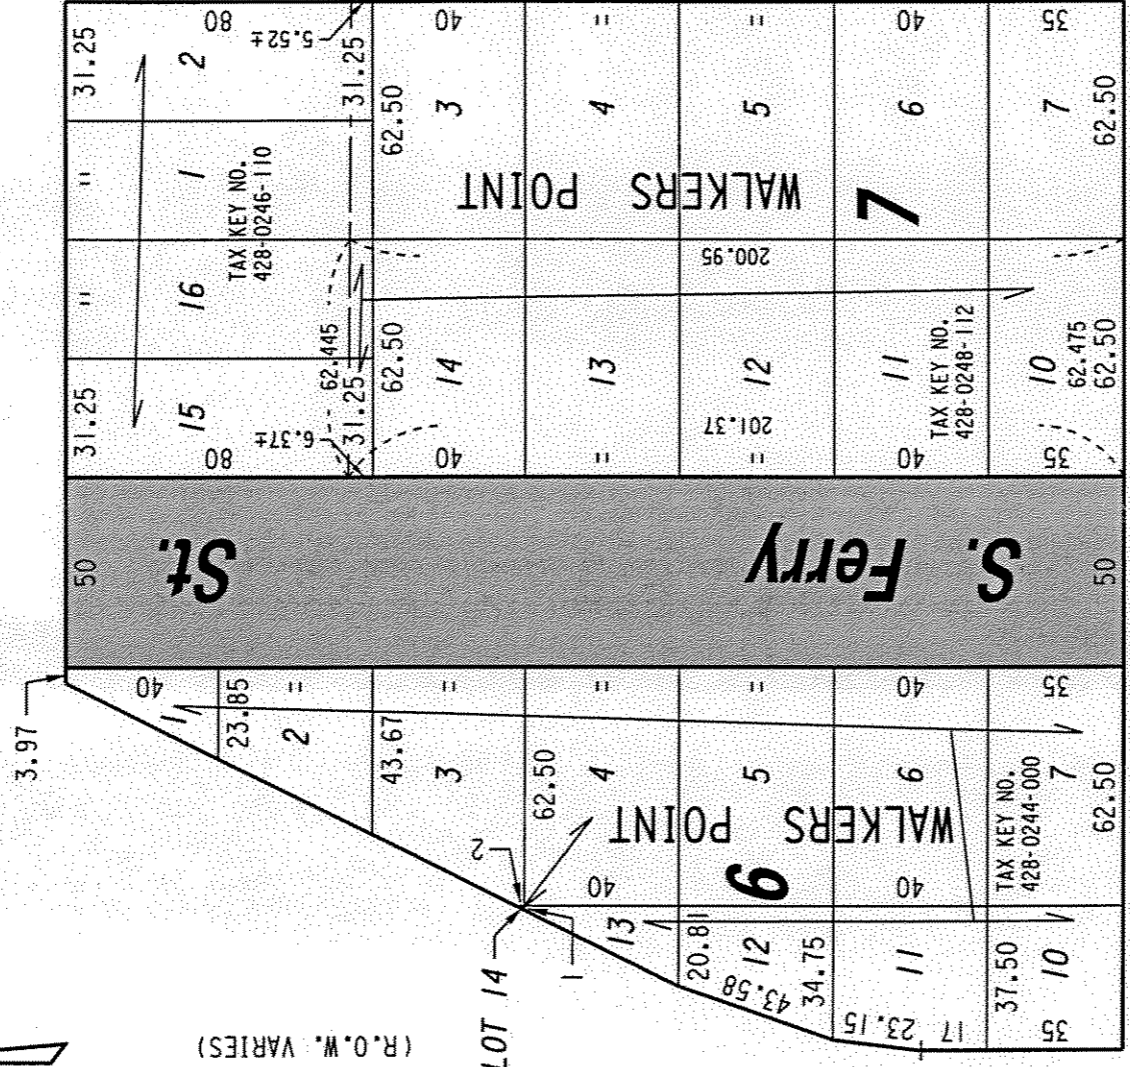

(100' R.O.W.)

(100' R.O.W.)

E. Pittsburgh Ave.

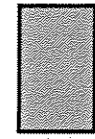

PUBLIC STREET PROPOSED TO BE VACATED

FILE NO. 031663  
INFRASTRUCTURE SERVICES DIVISION  
MILWAUKEE, WISCONSIN

ASSIGNED TO: W.E. FUCHS CH'K'D. BY: W.E. FUCHS  
DRAWN BY: W.E.F. DATE: JUNE 14, 2004  
PROJECT/GRANT NO.: WK52337191 SCALE: 1" = 50'  
APPROVED BY:

Maricia Lindholm  
CENTRAL DRAFTING & RECORDS MANAGER