




25 2 2 2

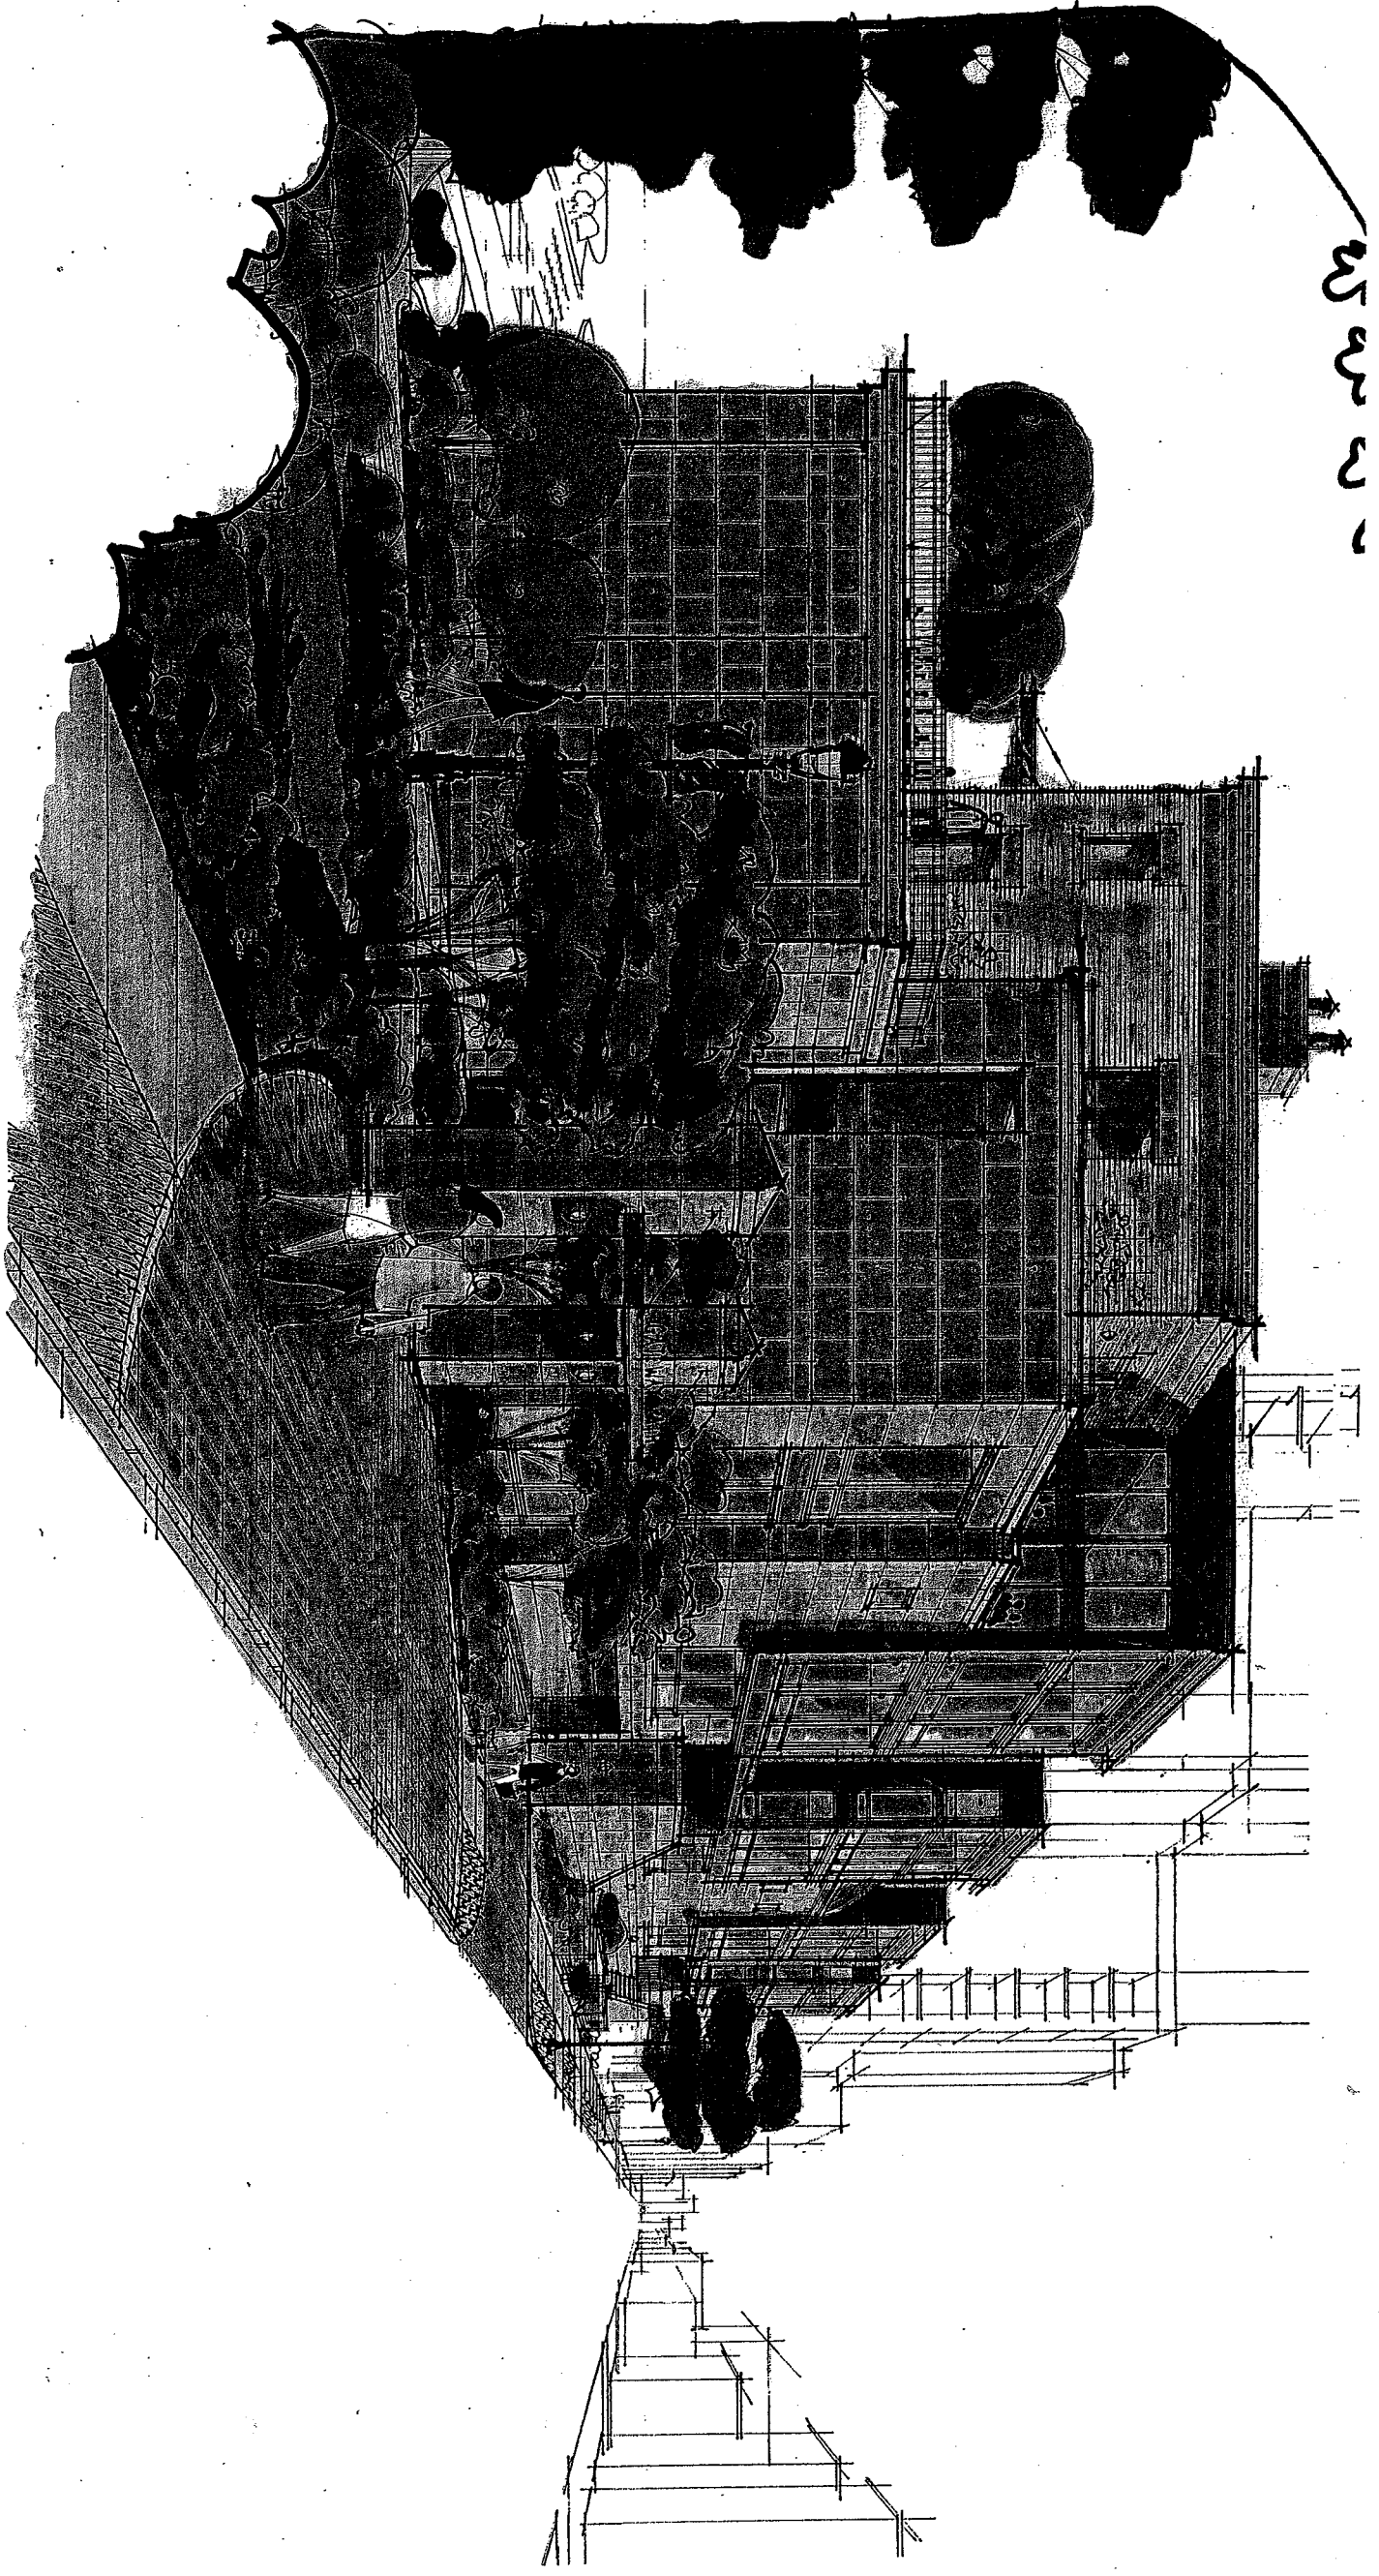

Prospect Avenue View South

 Lafayette Place

4-10-01  
Job No. 00020

Milwaukee, WI

**HKM**

**ARCHITECTS + PLANNERS, INC.**

6 SOUTH VAIL AVENUE ARLINGTON HEIGHTS, ILLINOIS 60005 ©2001

NORTH PROSPECT AVENUE

WINDSOR


BRIDGE

(25) +

LINE OF CANOPY ABOVE

EAST LAFAYETTE PLACE

(00) +

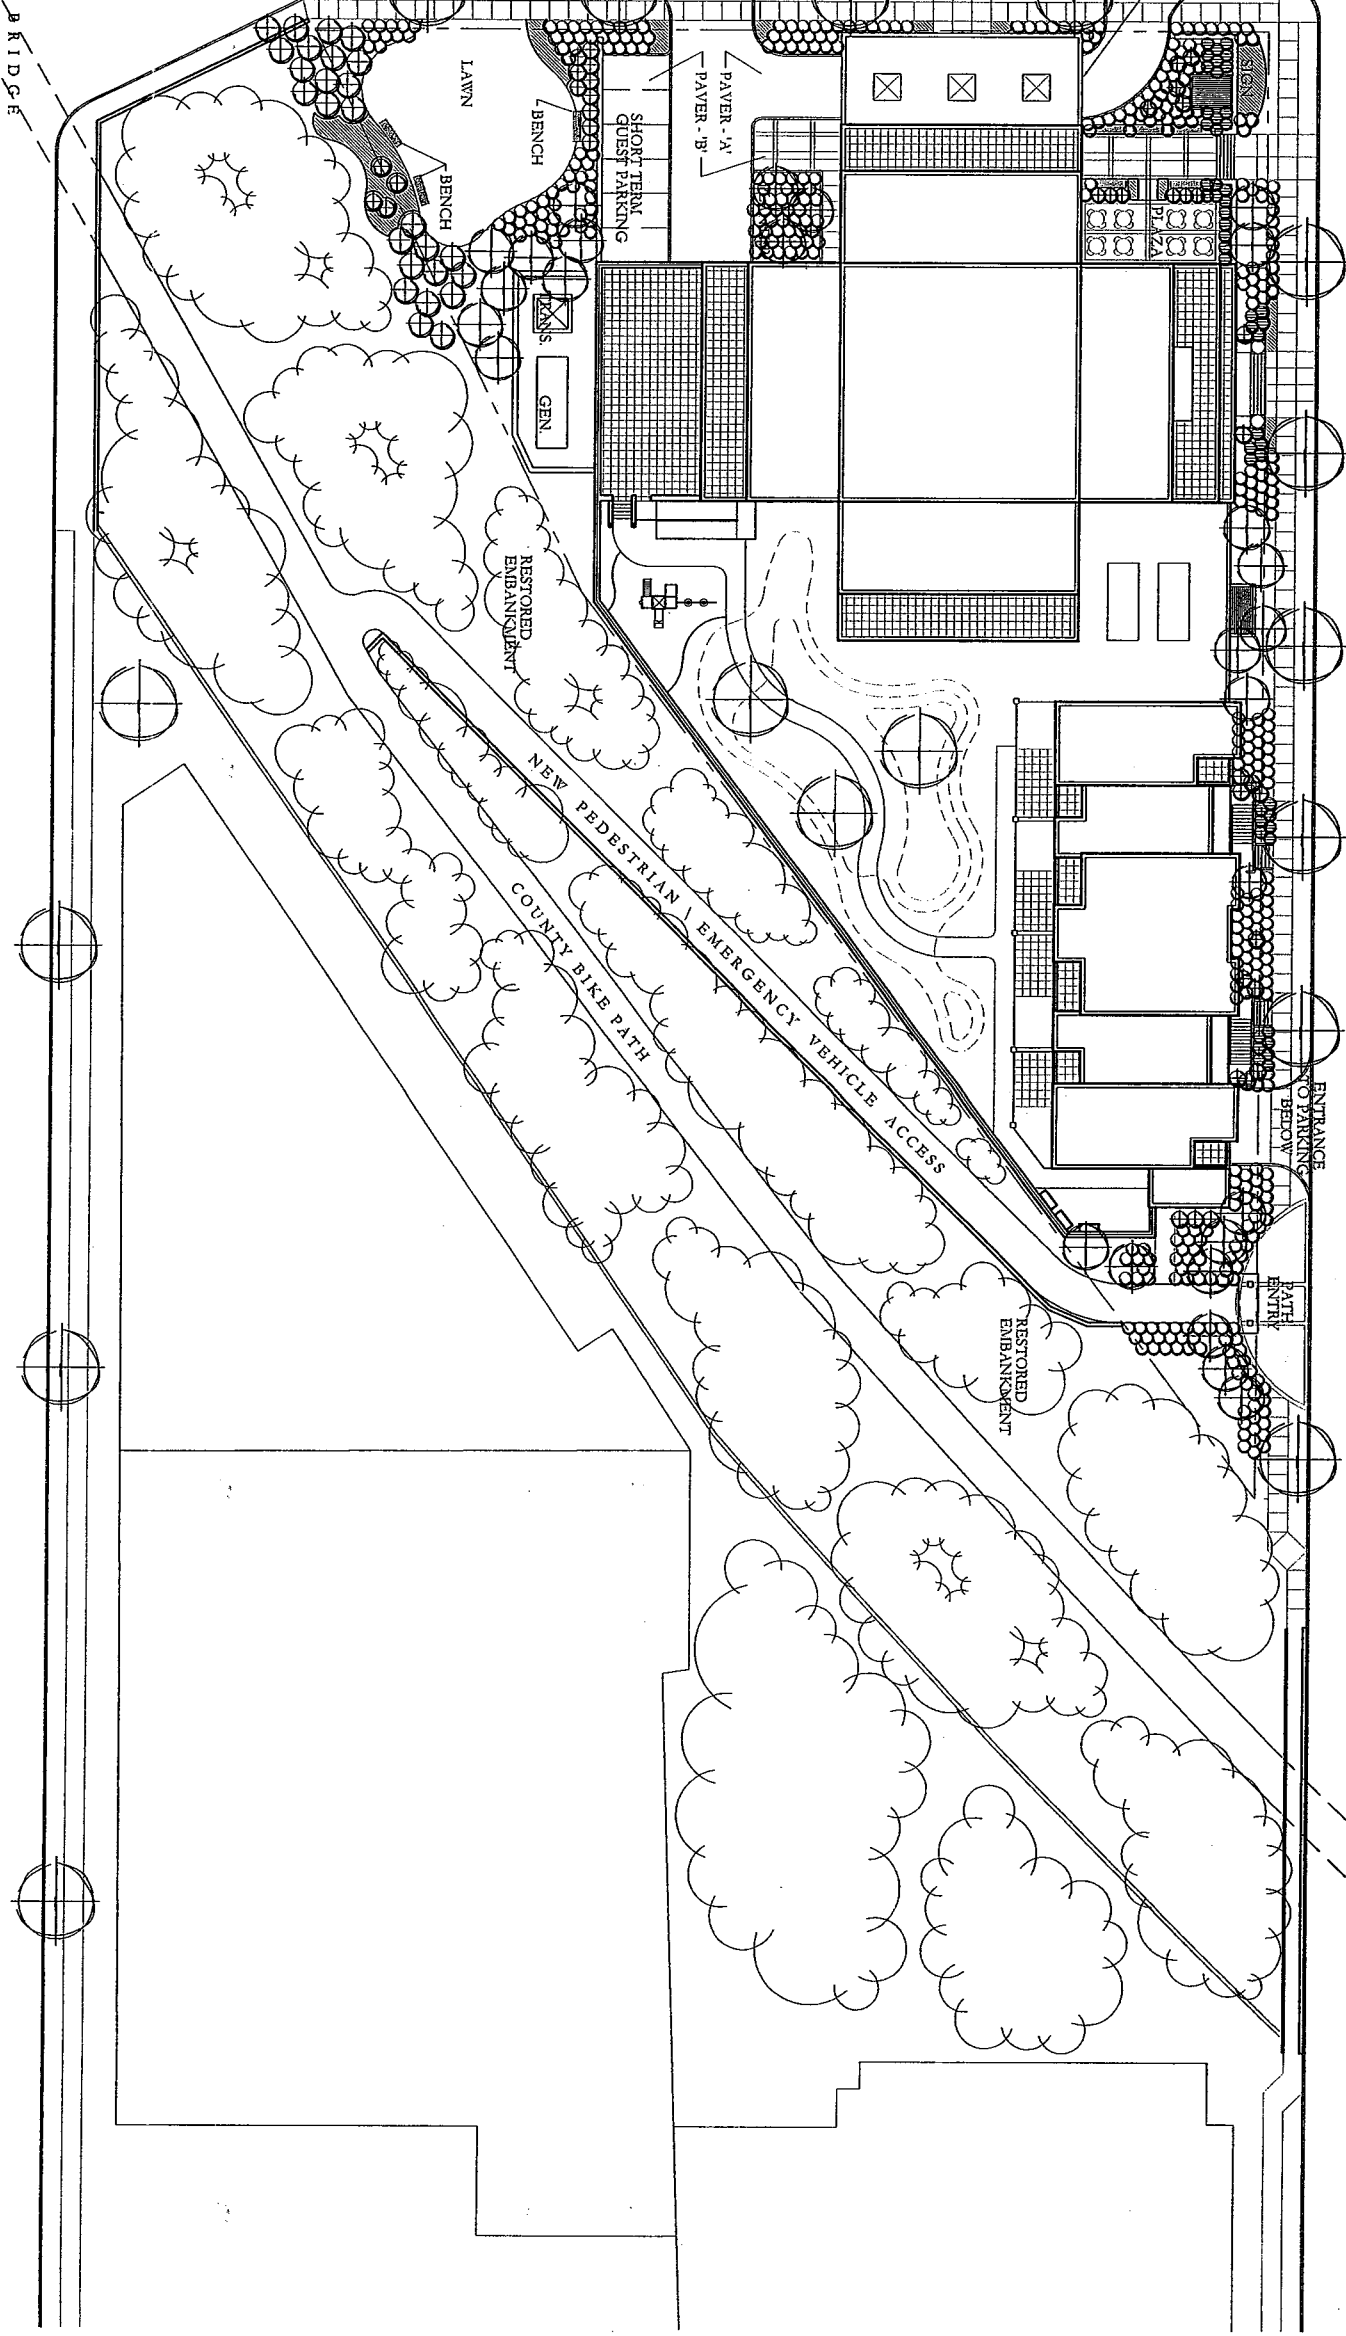

NORTH SUNNIT AVENUE

Site Plan



**Lafayette Place**

4-8-01  
Job No. 00020

**Milwaukee, WI**

**HKM**


**ARCHITECTS + PLANNERS, INC.**

6 SOUTH VAL AVENUE ARLINGTON HEIGHTS, ILLINOIS 60005 ©2001

(-2.5') +


LINE OF  
CANOPY  
ABOVE

TE PLACE

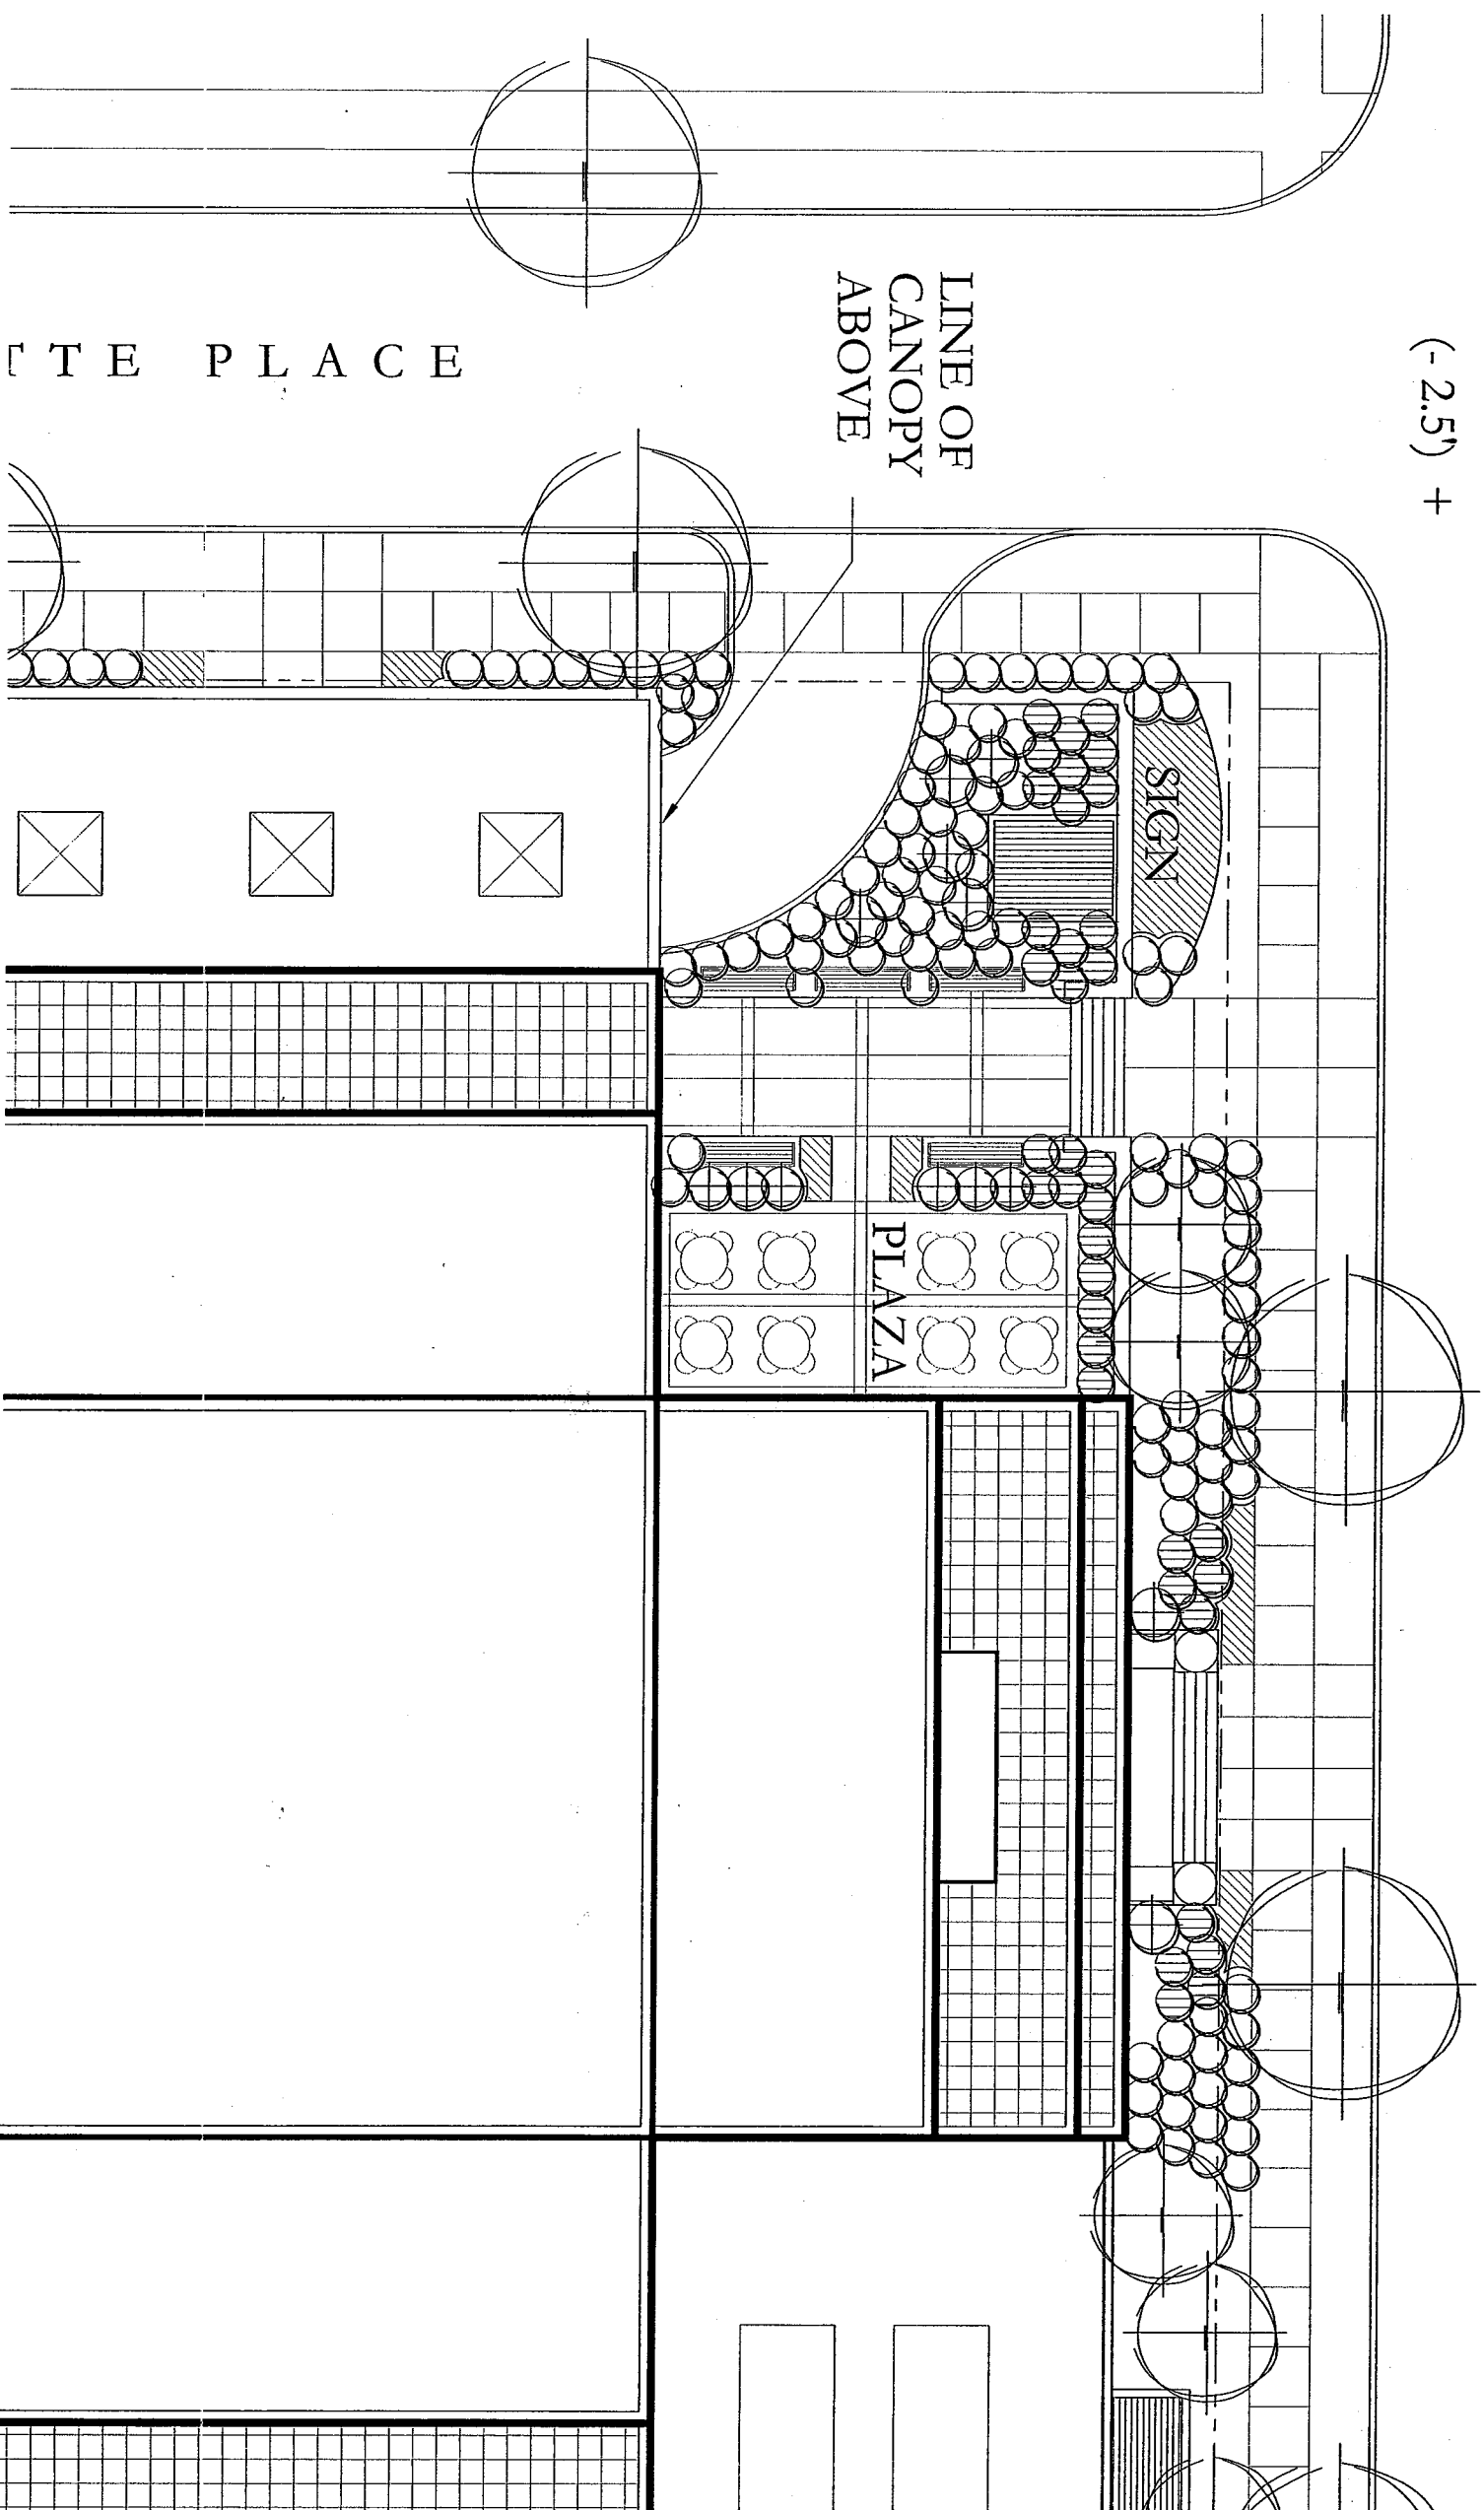

Site Details




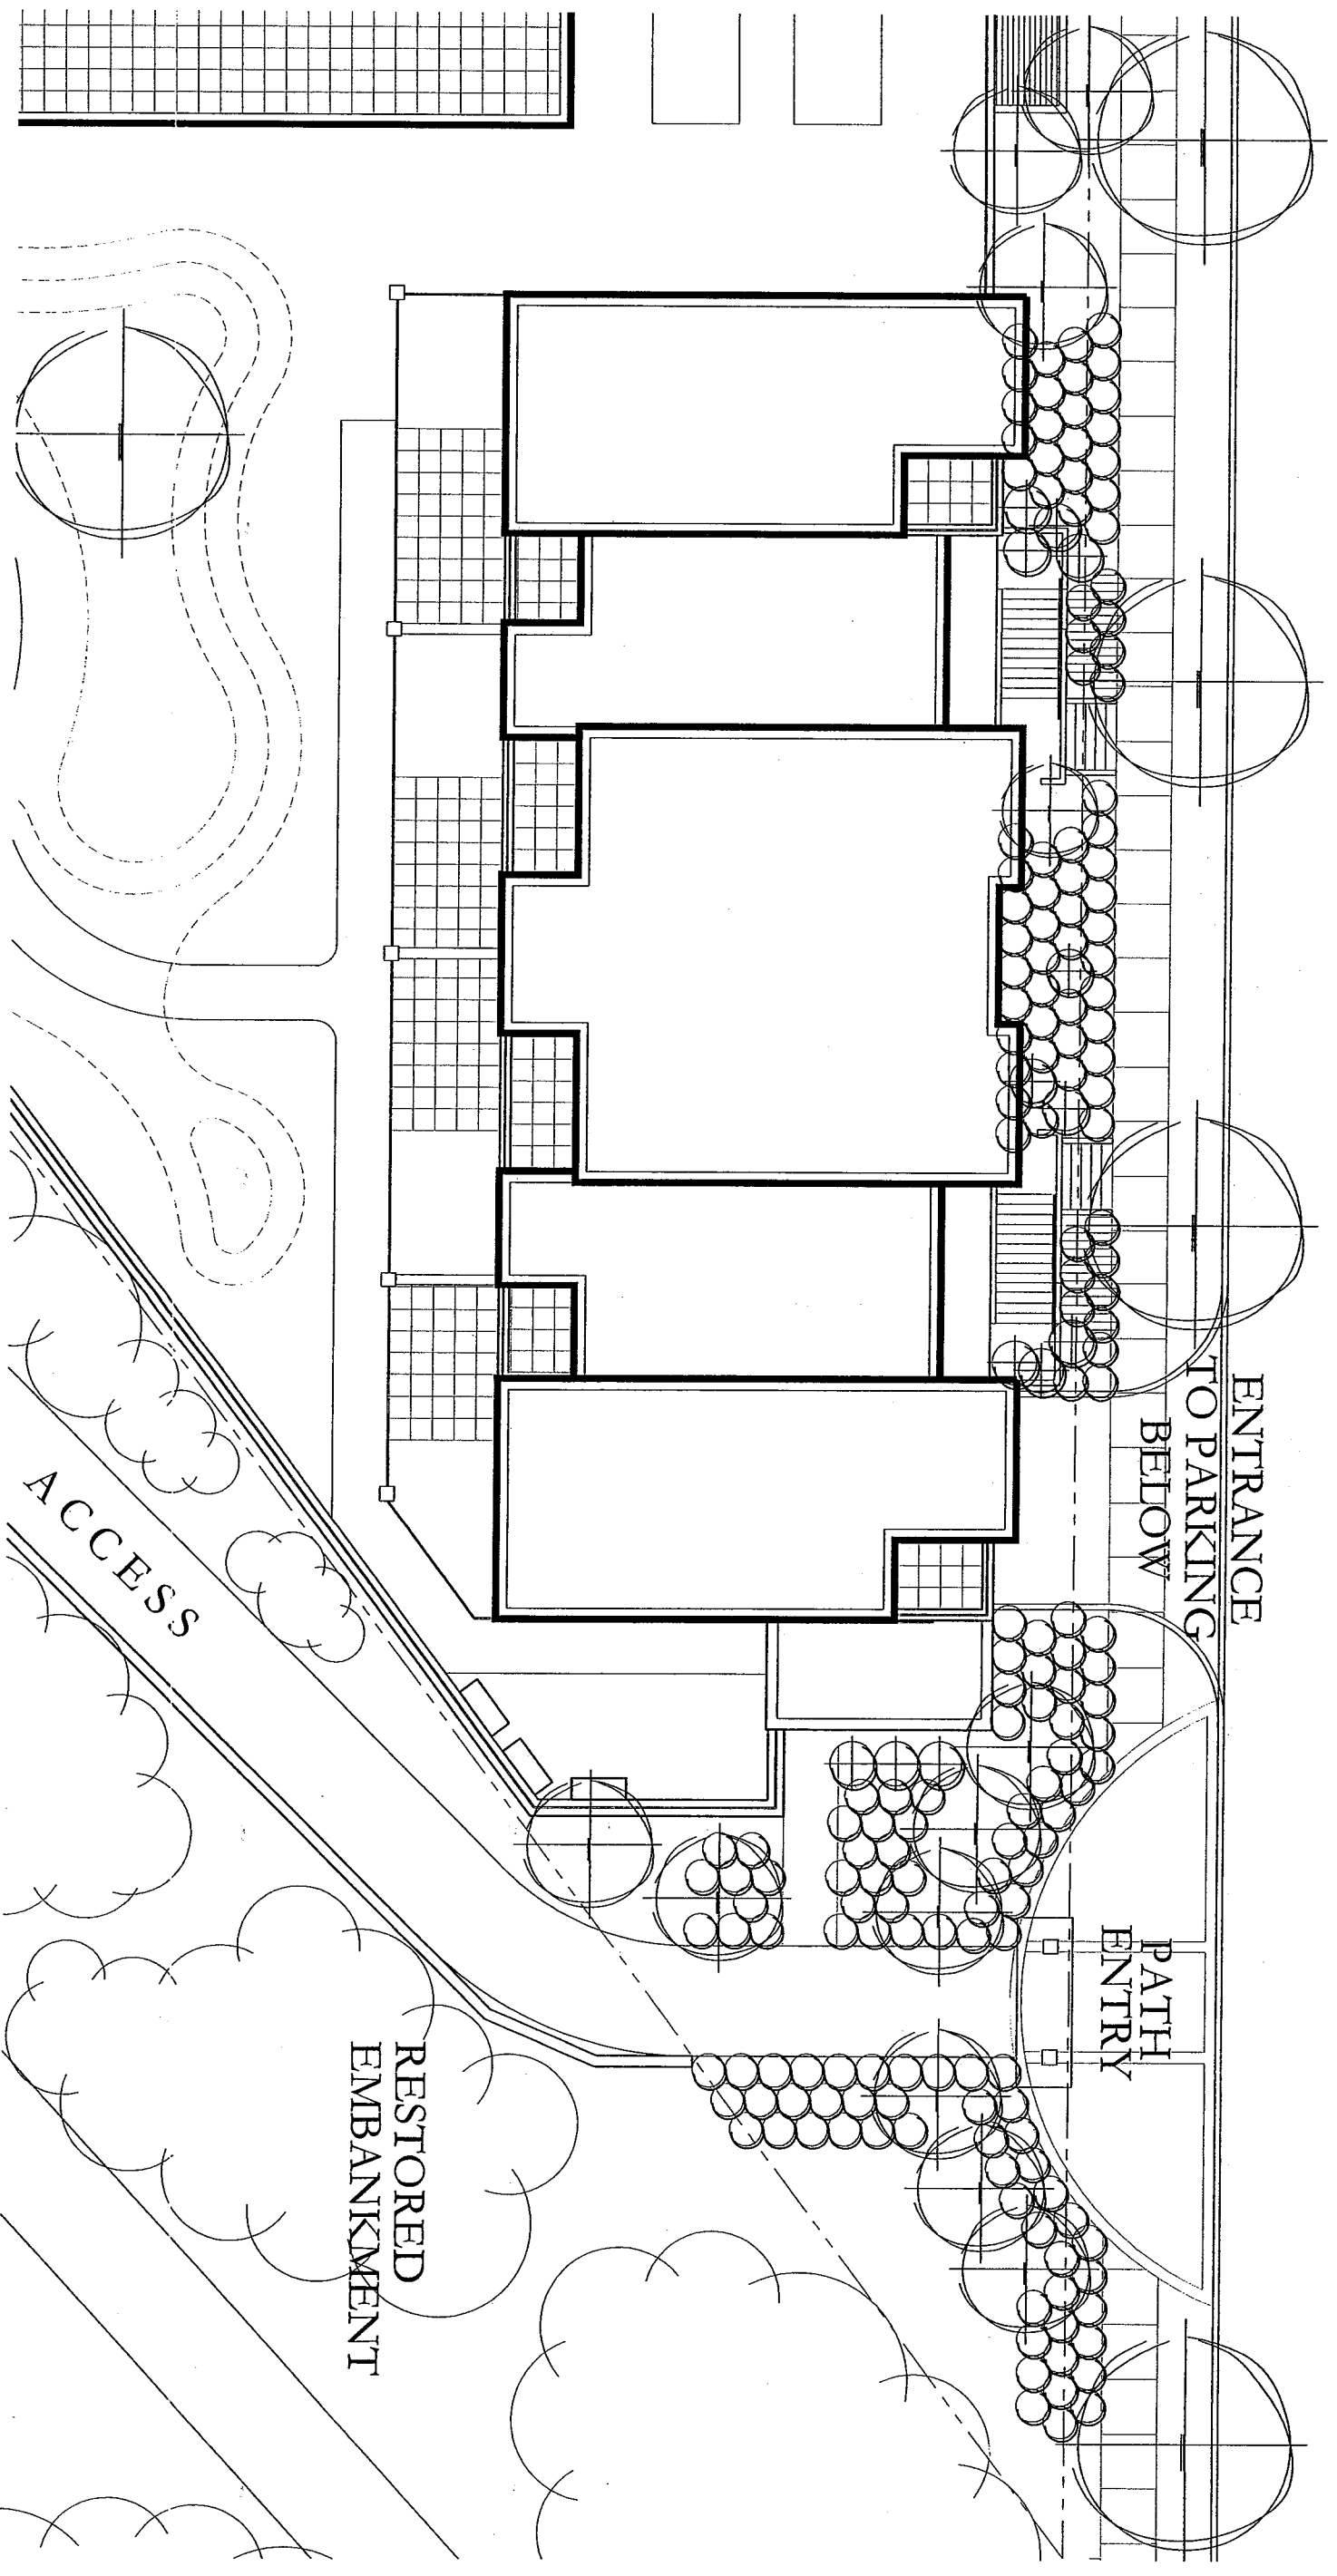

Site Details





E A S T L A F A Y E T

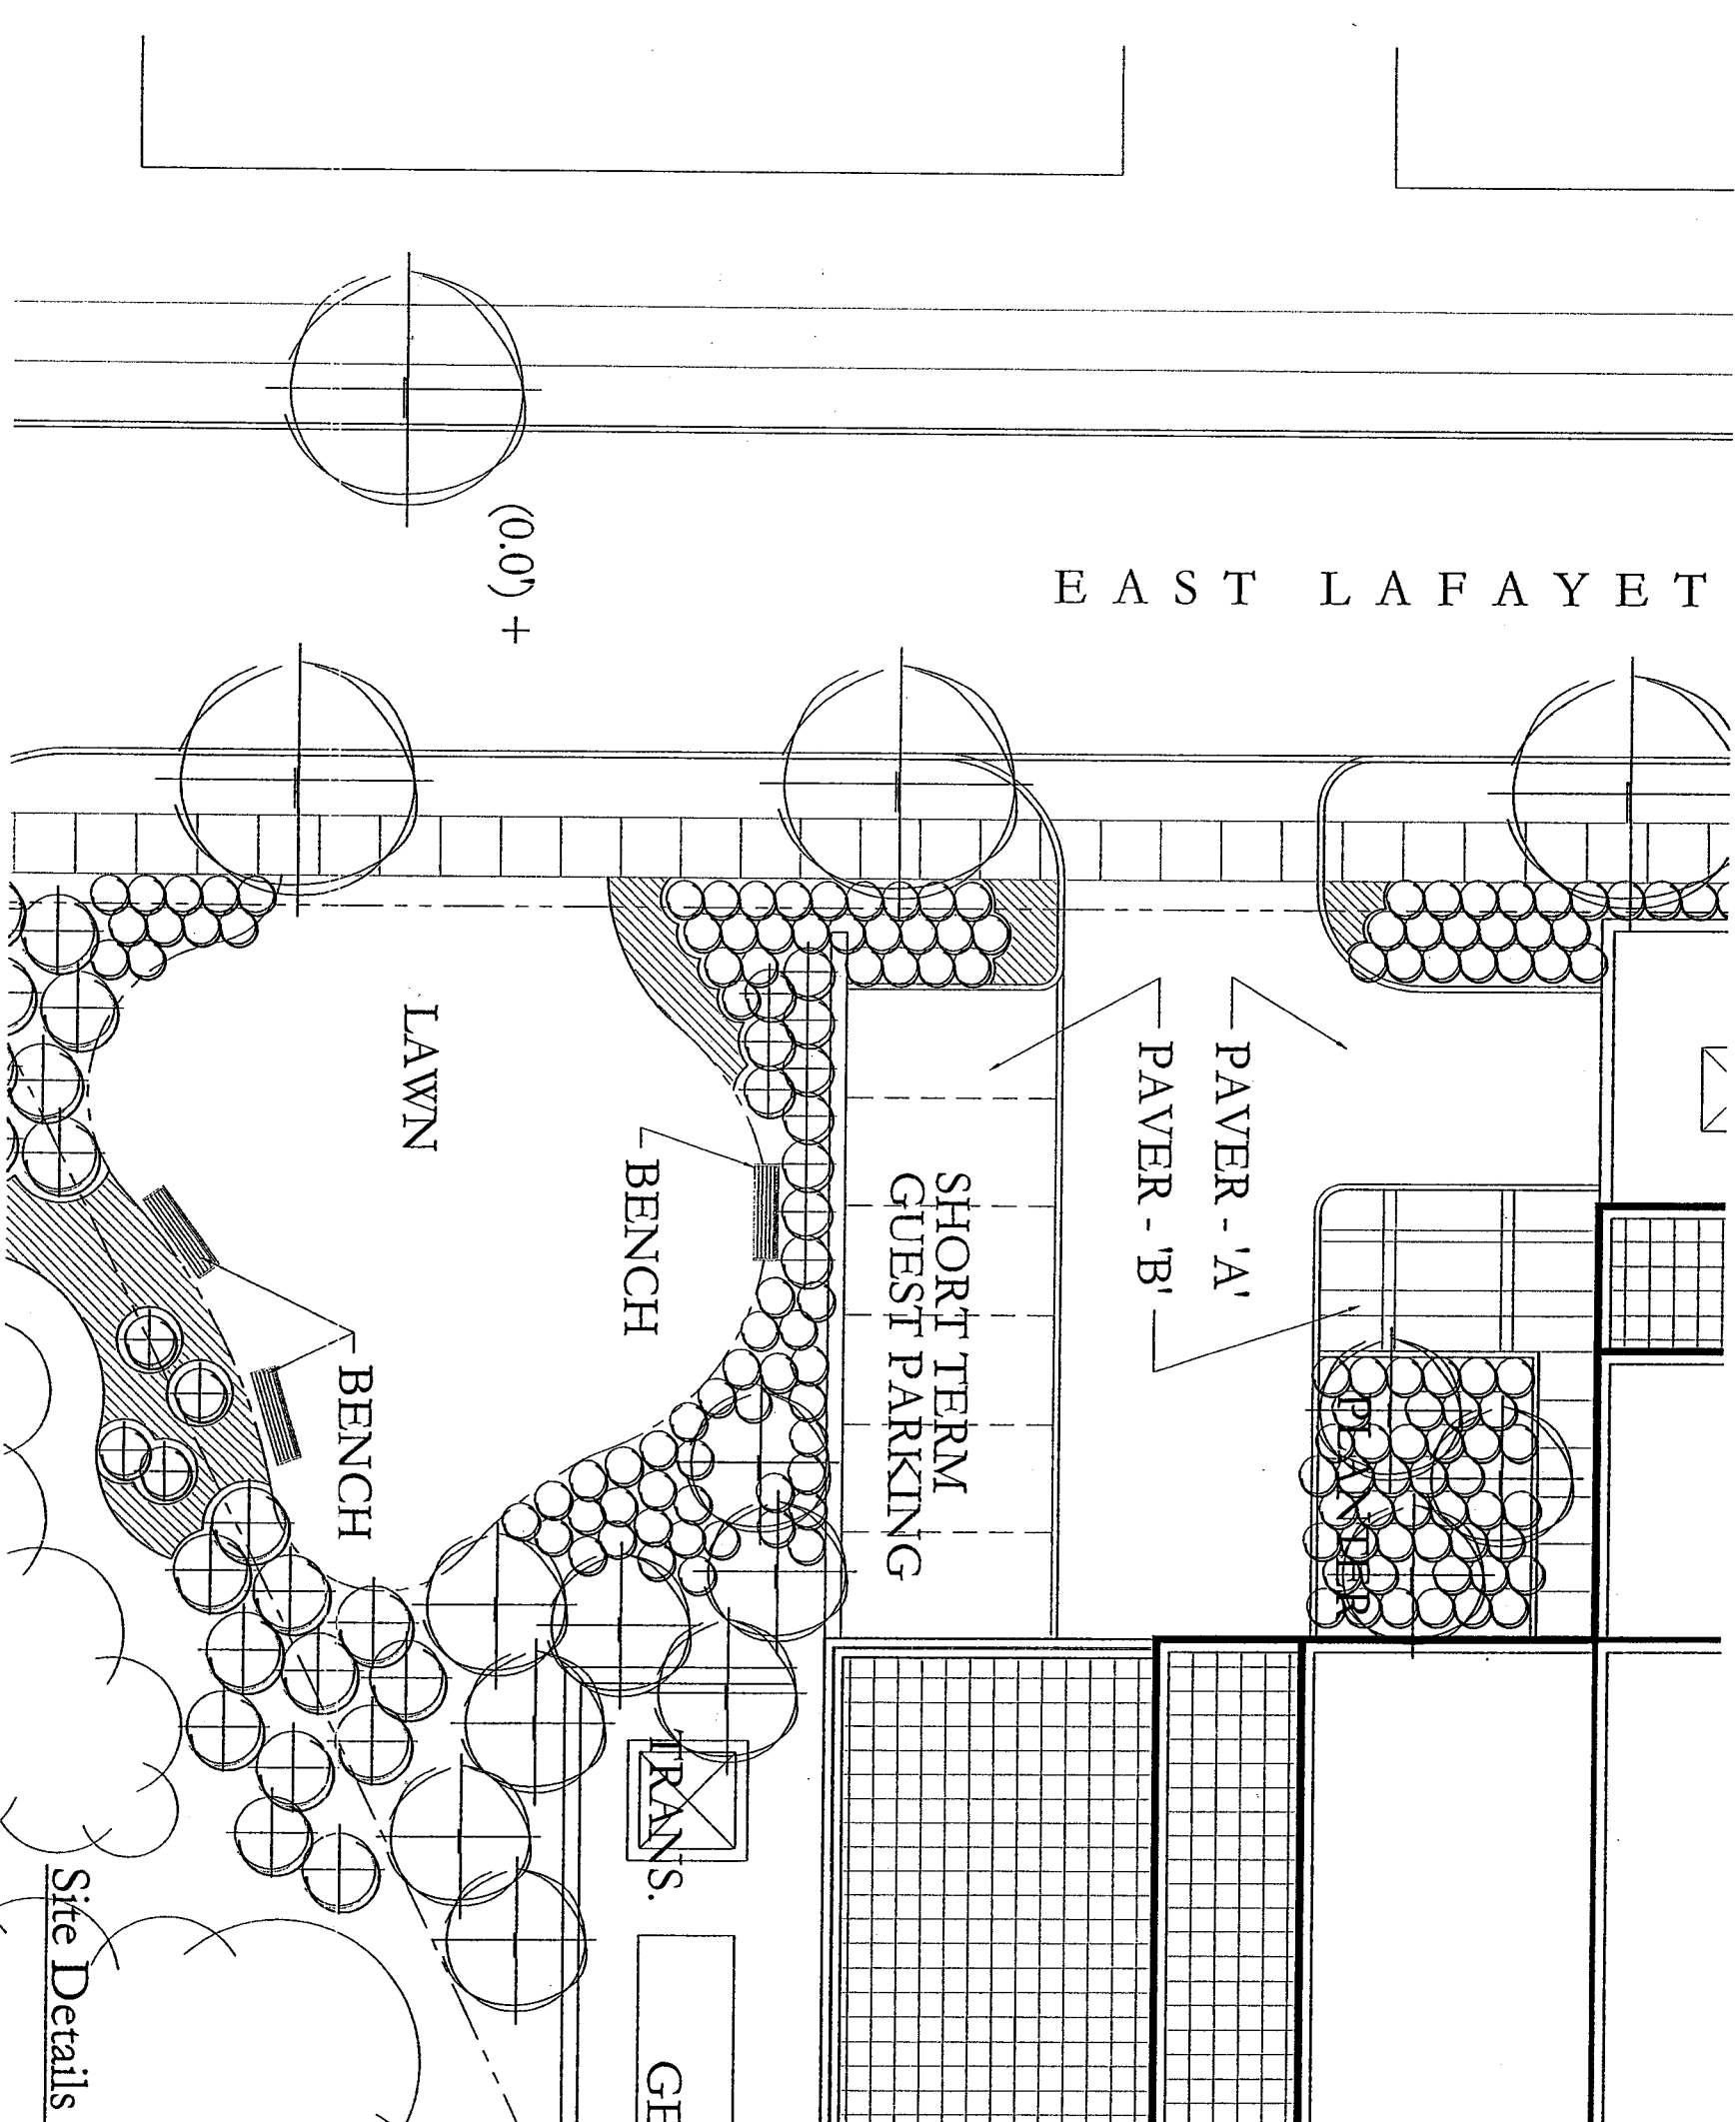

(0.00) +


Site Details

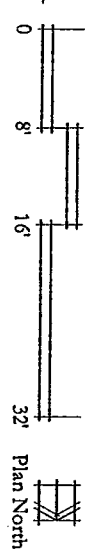


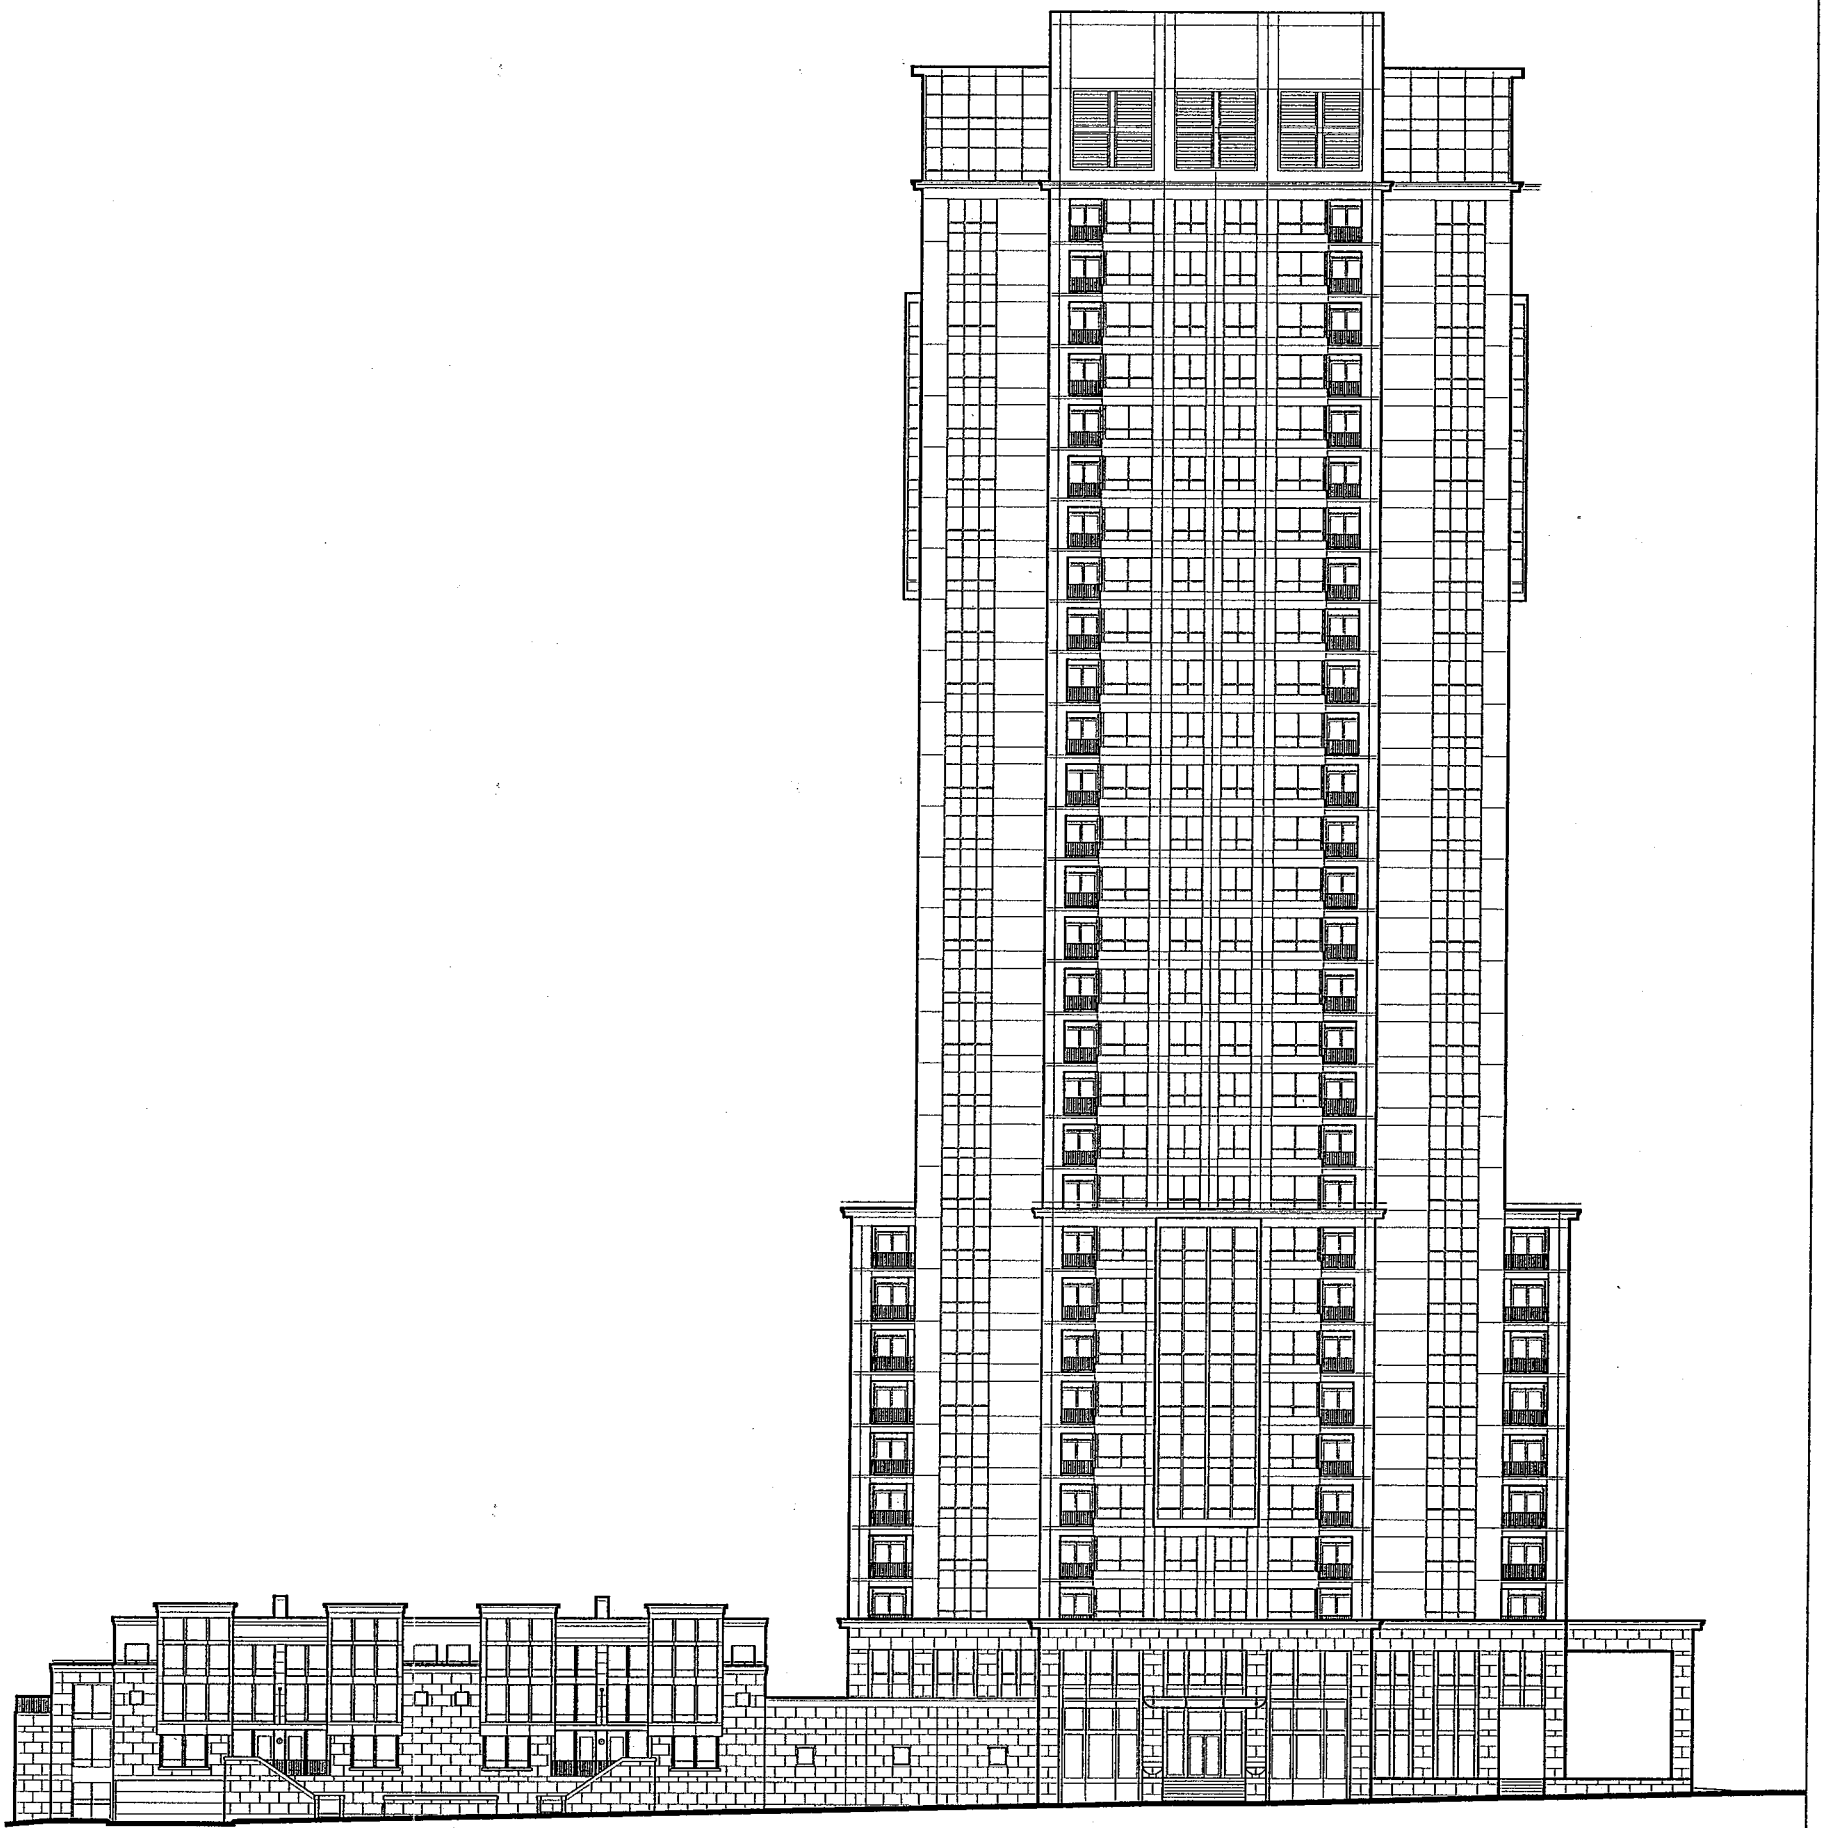

NORTH PROSPECT AVENUE


West Elevation

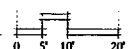

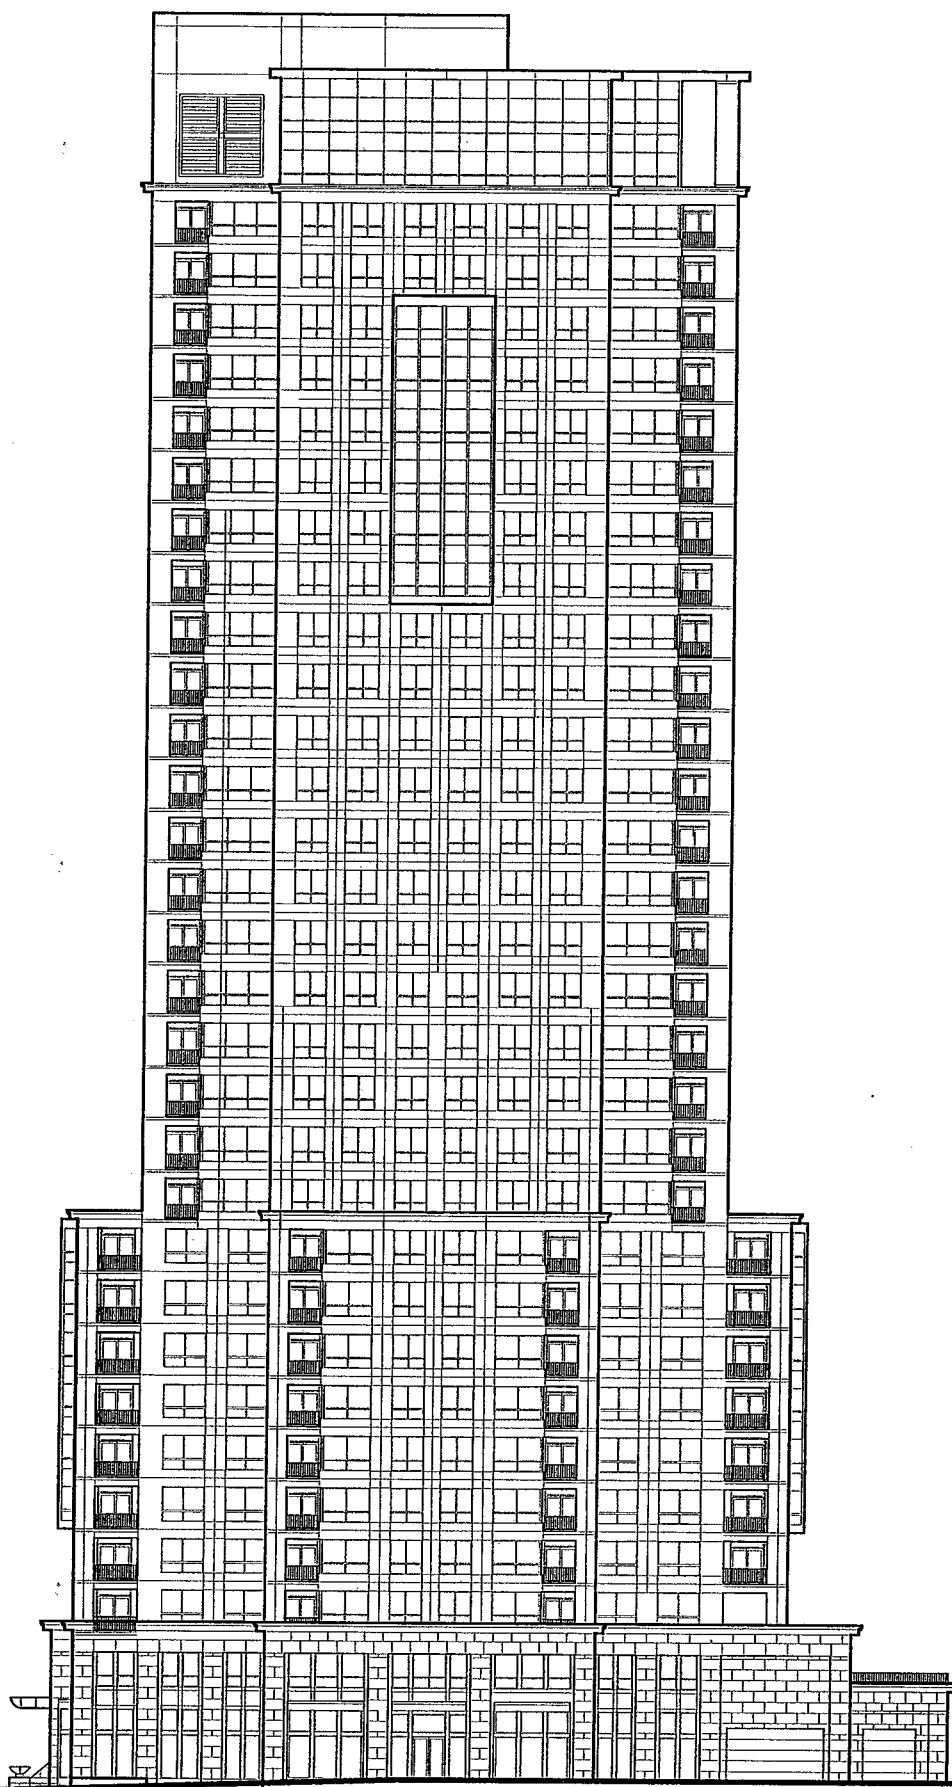


EAST LAFAYETTE PLACE

South Elevation

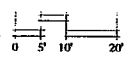





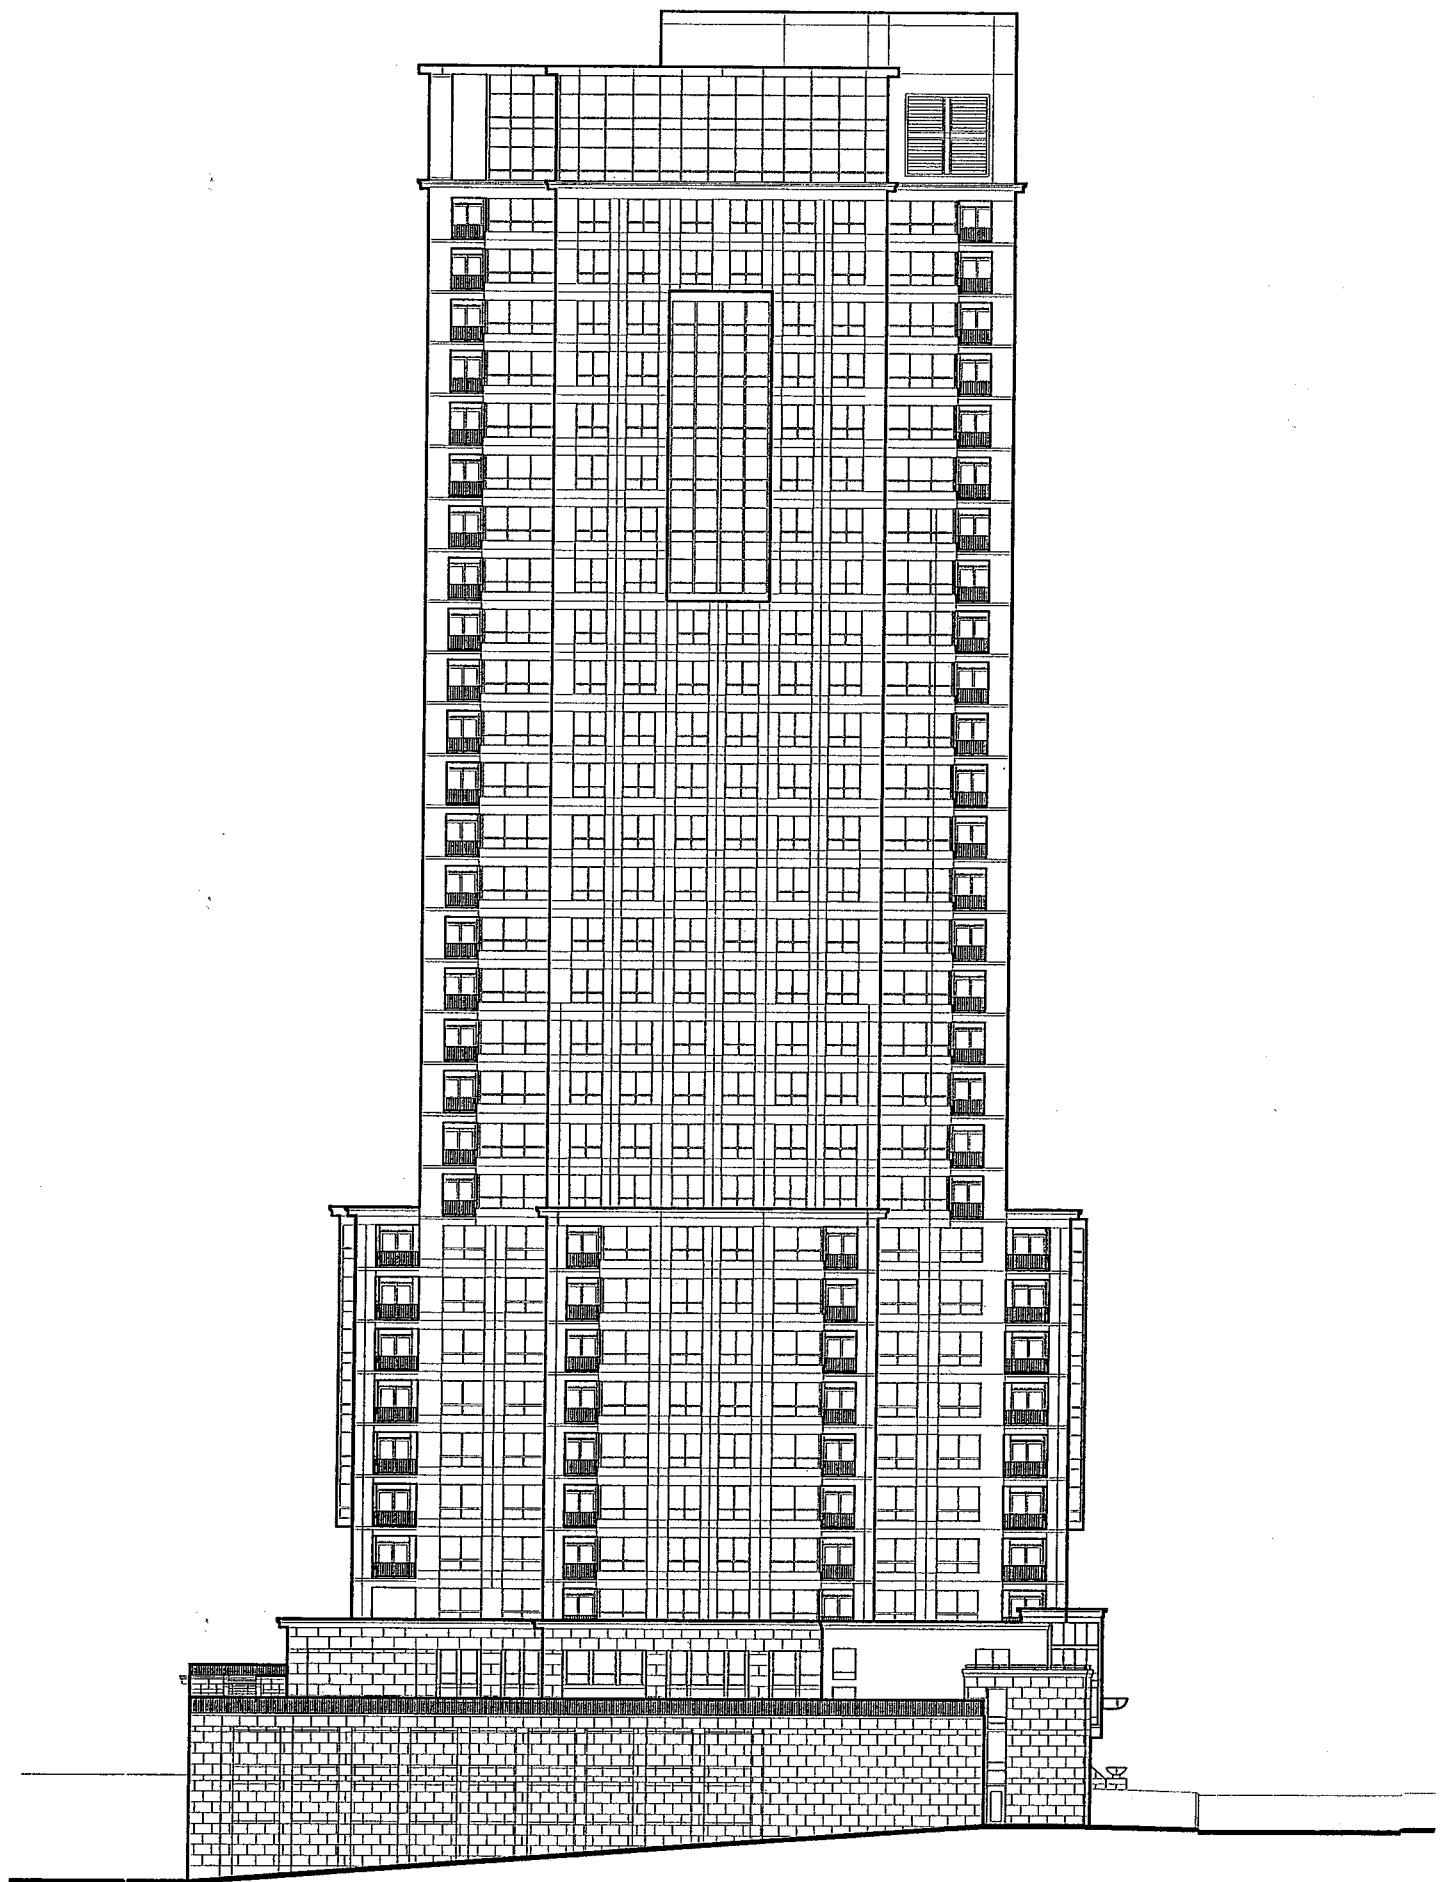

NORTH ELEVATION

North Elevation

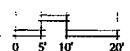

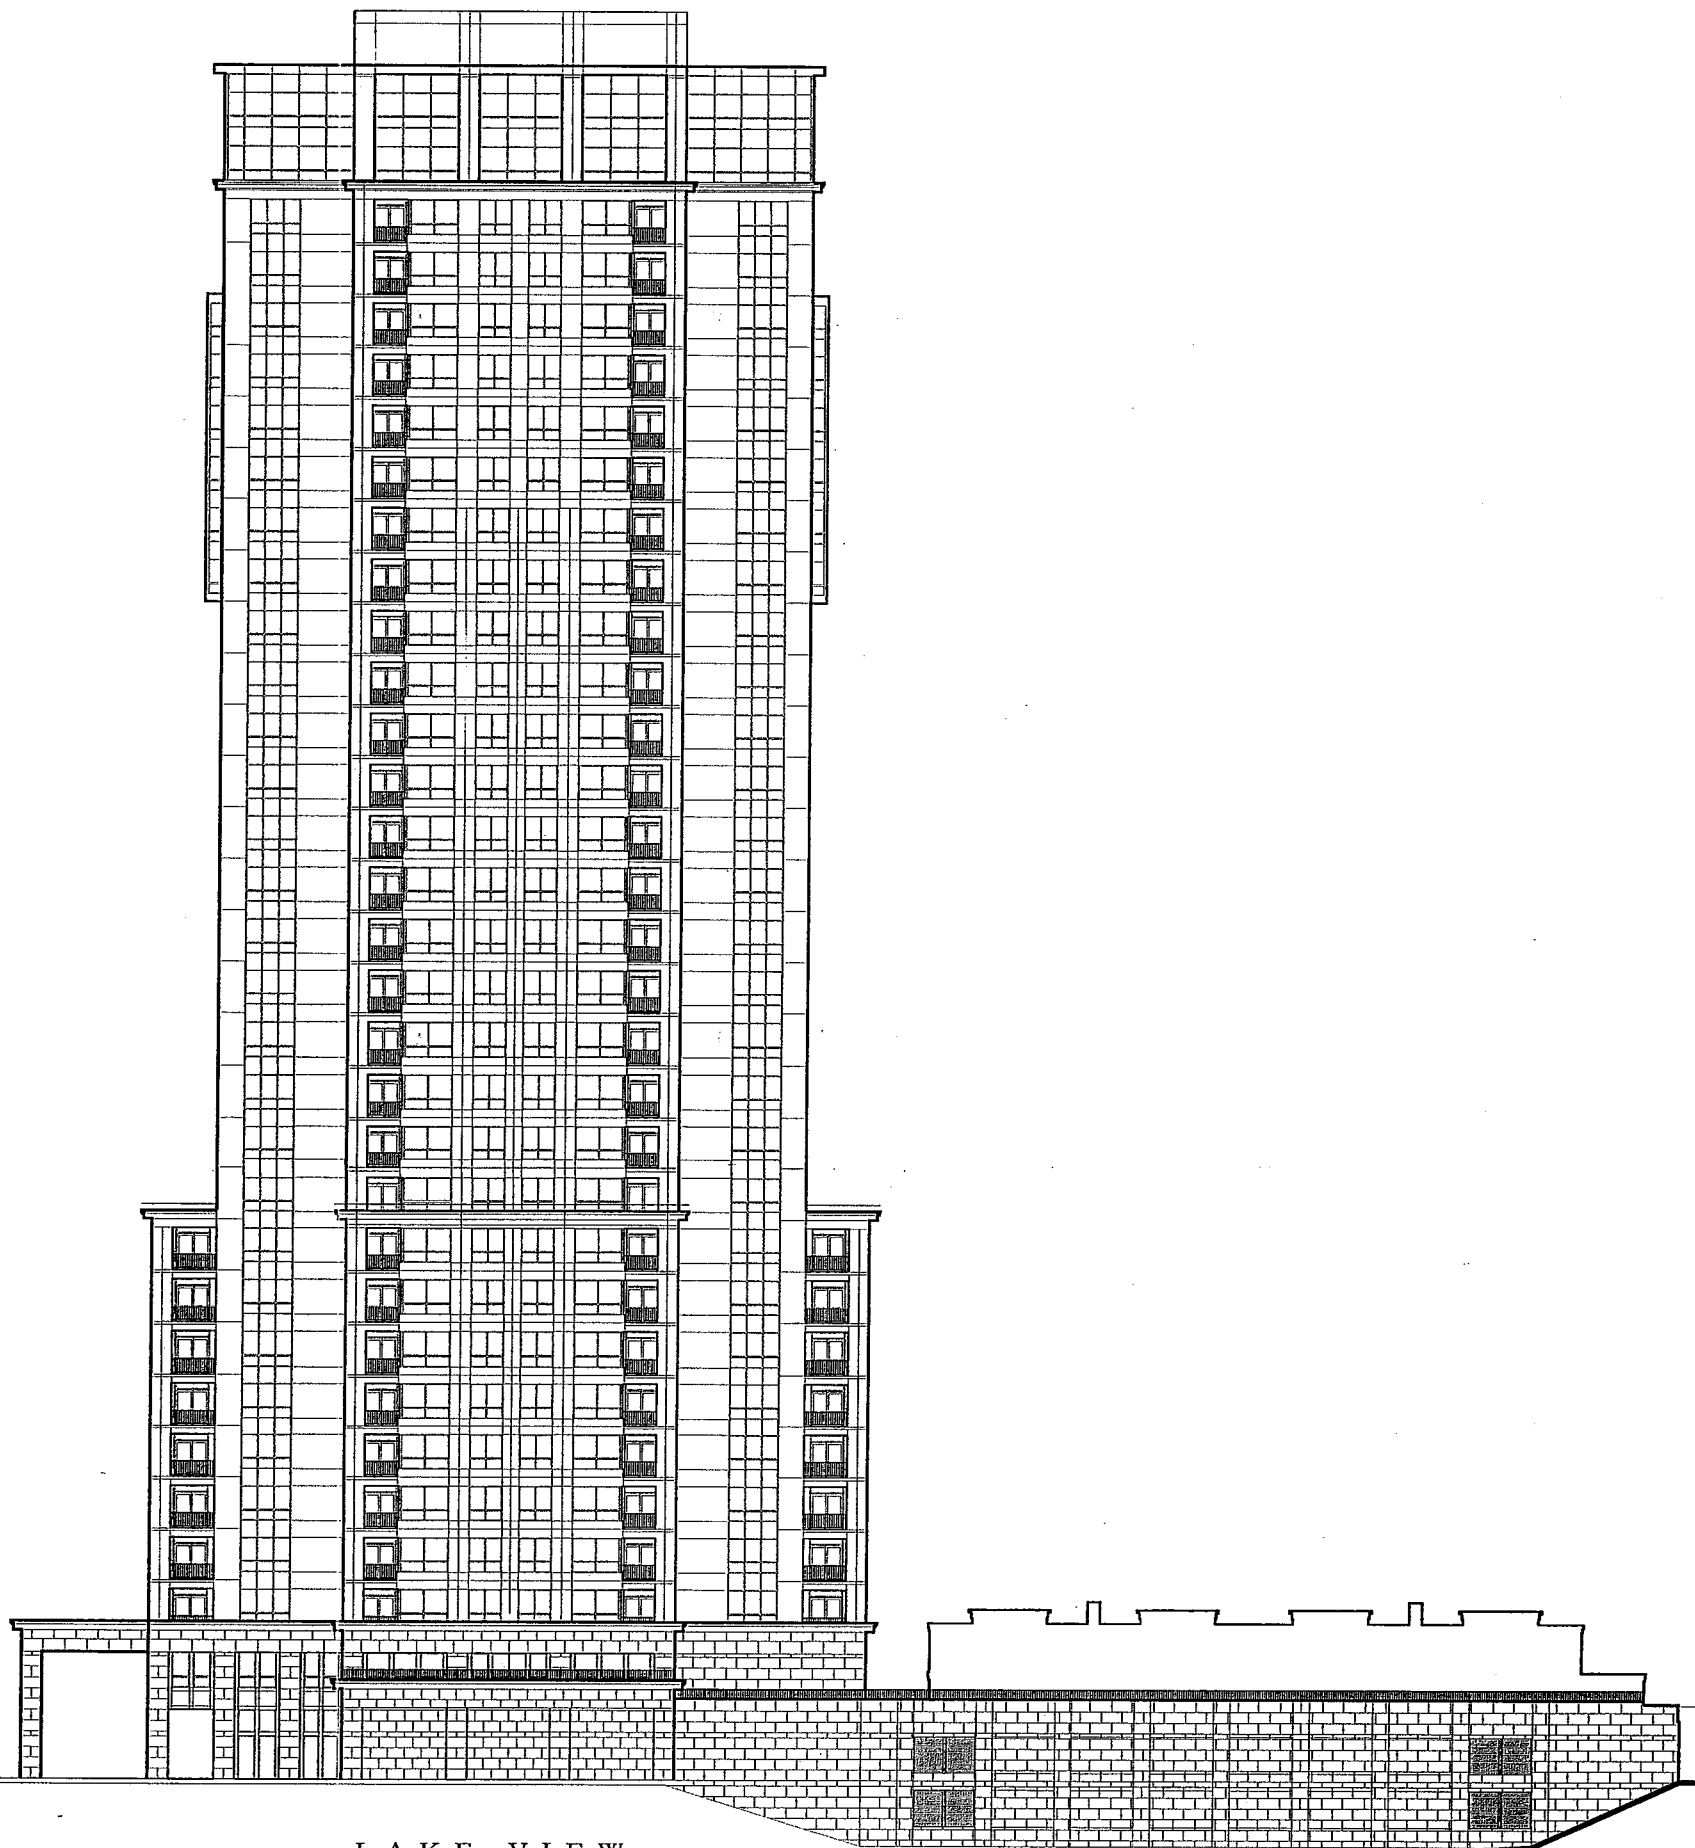

LAKE VIEW

East Elevation

