


214

S. W. 1/4 SEC. 33, T. 8N., R. 2E.

W. Stark St. (60' R.O.W.)

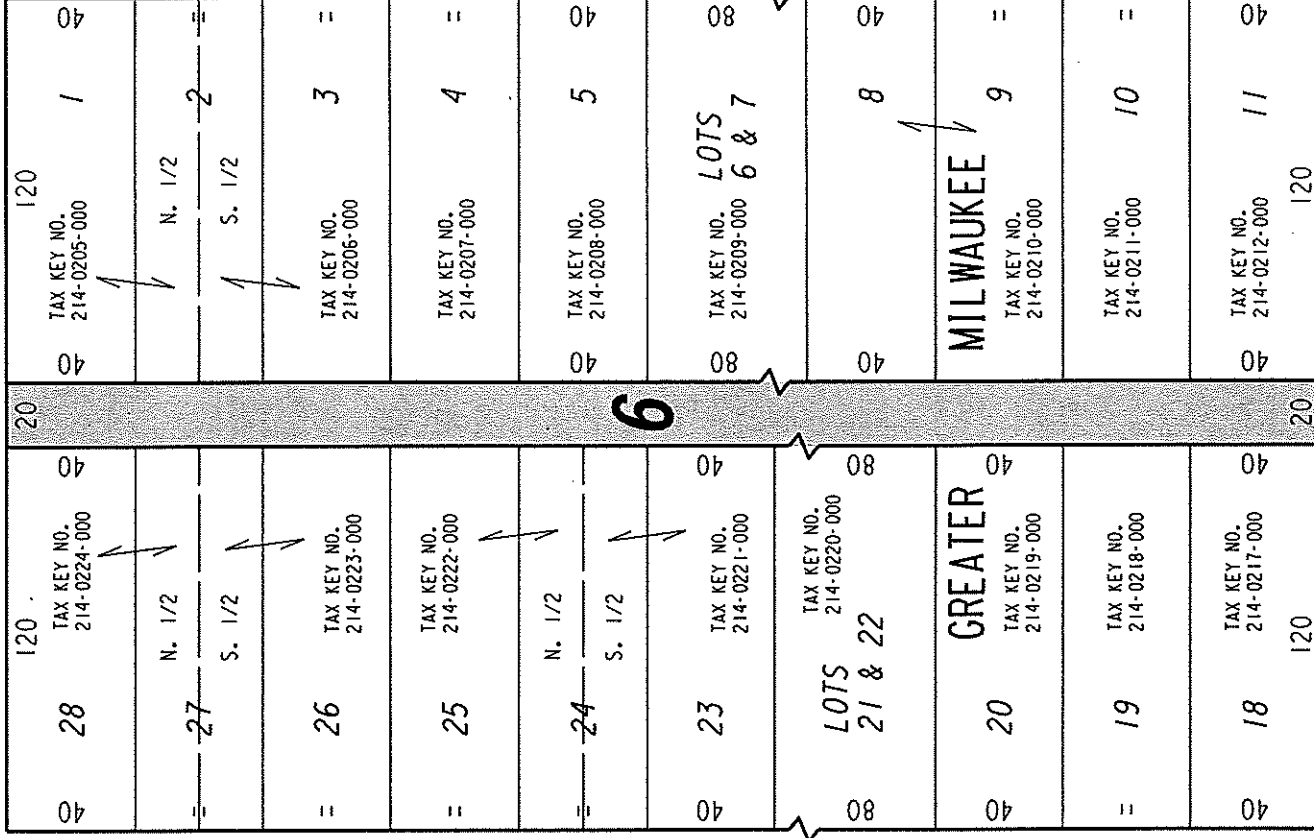

St.

St.

(60' R.O.W.)

(60' R.O.W.)

N. 89th

N. 88th

W. Hampton Ave. (110' R.O.W.)

SEC. LINE



UNIMPROVED PUBLIC ALLEY PROPOSED TO BE VACATED

(110' R.O.W.)

EXHIBIT "A"
FILE NO. 110865

INFRASTRUCTURE SERVICES DIVISION

MILWAUKEE, WISCONSIN

ASSIGNED TO: G. GUERRA

CH'K'D. BY: W.E. FUCHS

DRAWN BY: G.G.

DATE: NOV. 21, 2011

PROJECT/GRANT NO.: WK52337303

SCALE: 1" = 60'

APPROVED BY:

5TH ALDERMANIC DISTRICT
ALD. JAMES A. BOHL, JR.

Marcia Cornell
CENTRAL DRAFTING & RECORDS MANAGER

Jeffrey Plonka
CITY ENGINEER