


Y

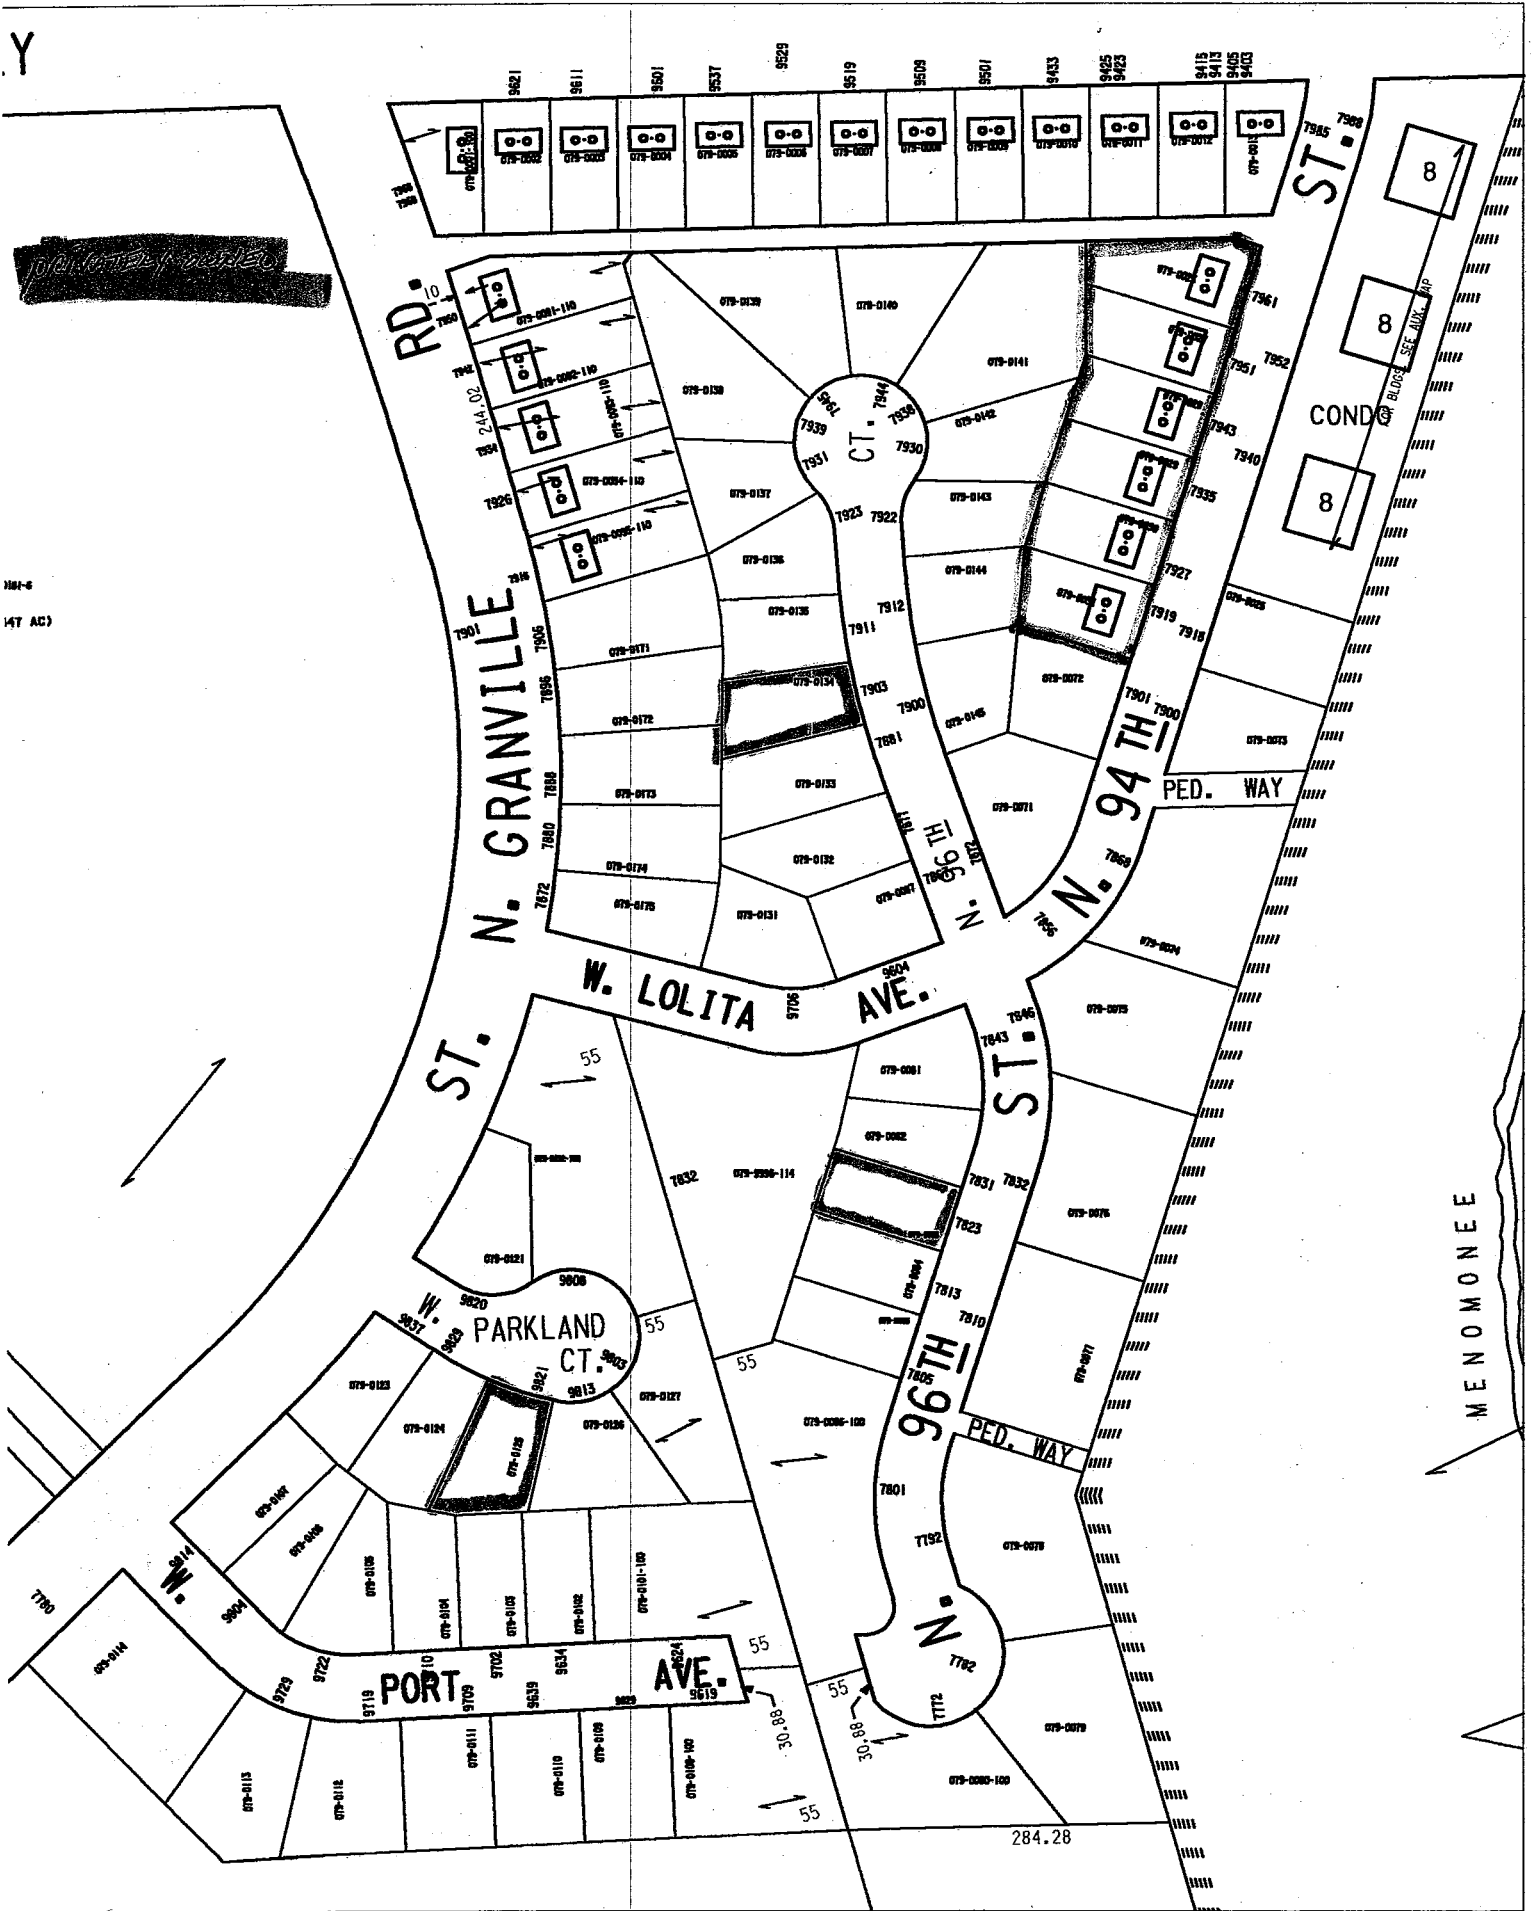

104-6
147 AC




NE 17-8-21
ATLAS P. 79

079

079-05

THE HAVEN CONDOMINIUM

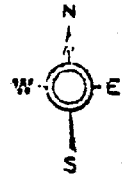


W. BRADLEY RD.

RD.

1/4 Sec. L1

CALUMET
FARMS
ADD'N
NO. 1

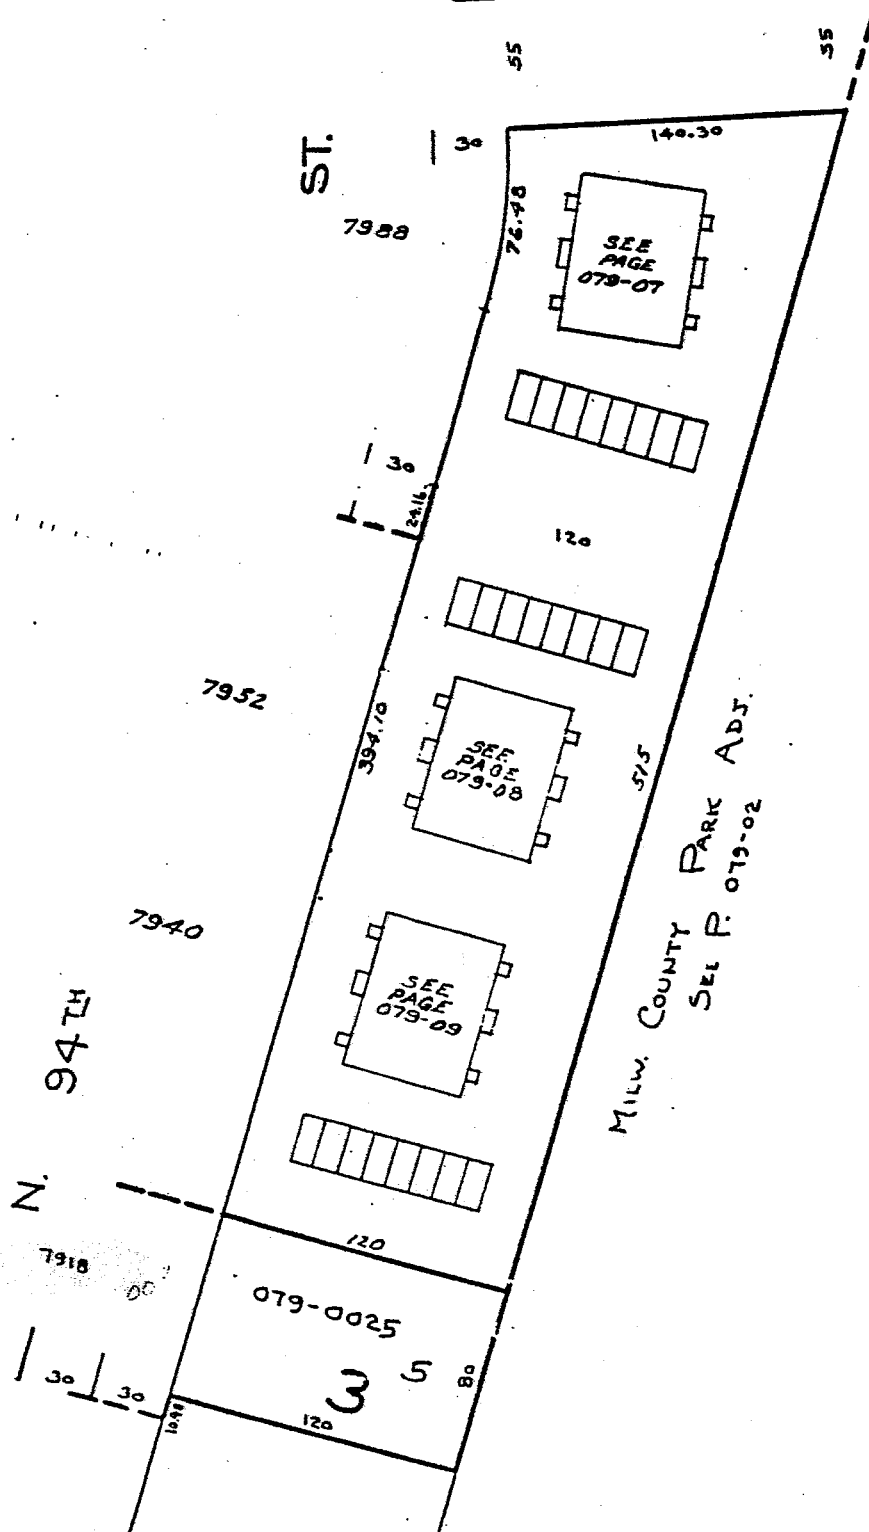

MILW. COUNTY PARK ADJ.
SEL. P. 079-02


5-27-82

NE 17-8-21
ATLAS PAGE 079

079

CALUMET FARMS ADD'N NO. 2

079-10
SCALE 1" = 100'

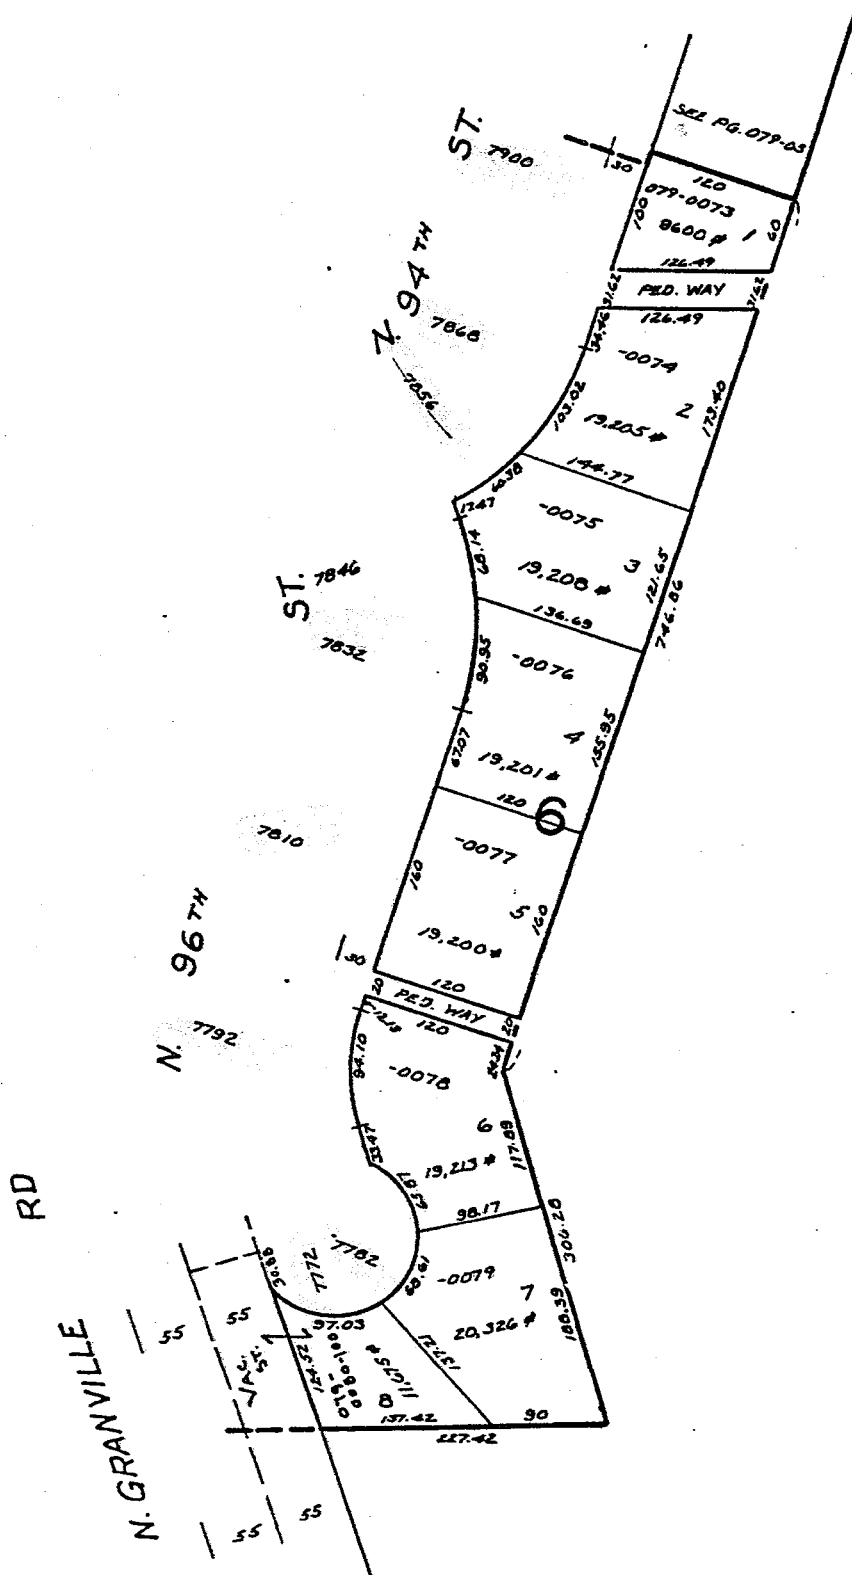


SEE PAGE 079-02

2-27-83




LANDS

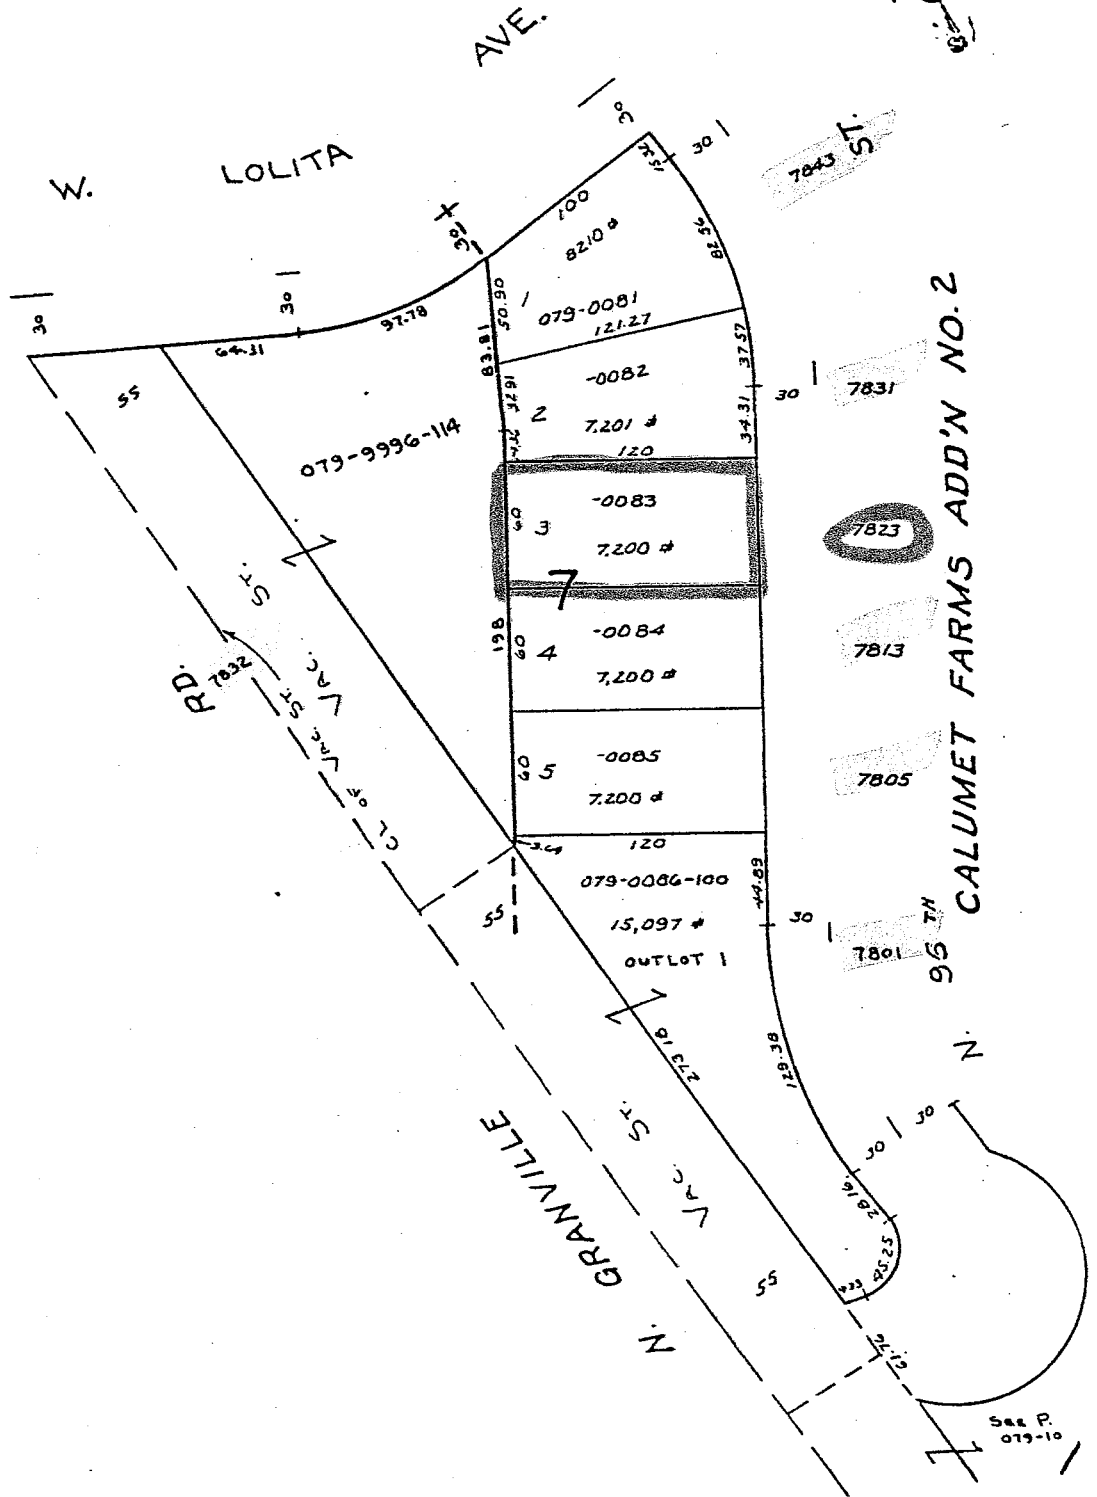


CALUMET FARMS ADD'N NO. 2

3-9-57

CALUMET FARMS ADD'N.
NO. 5

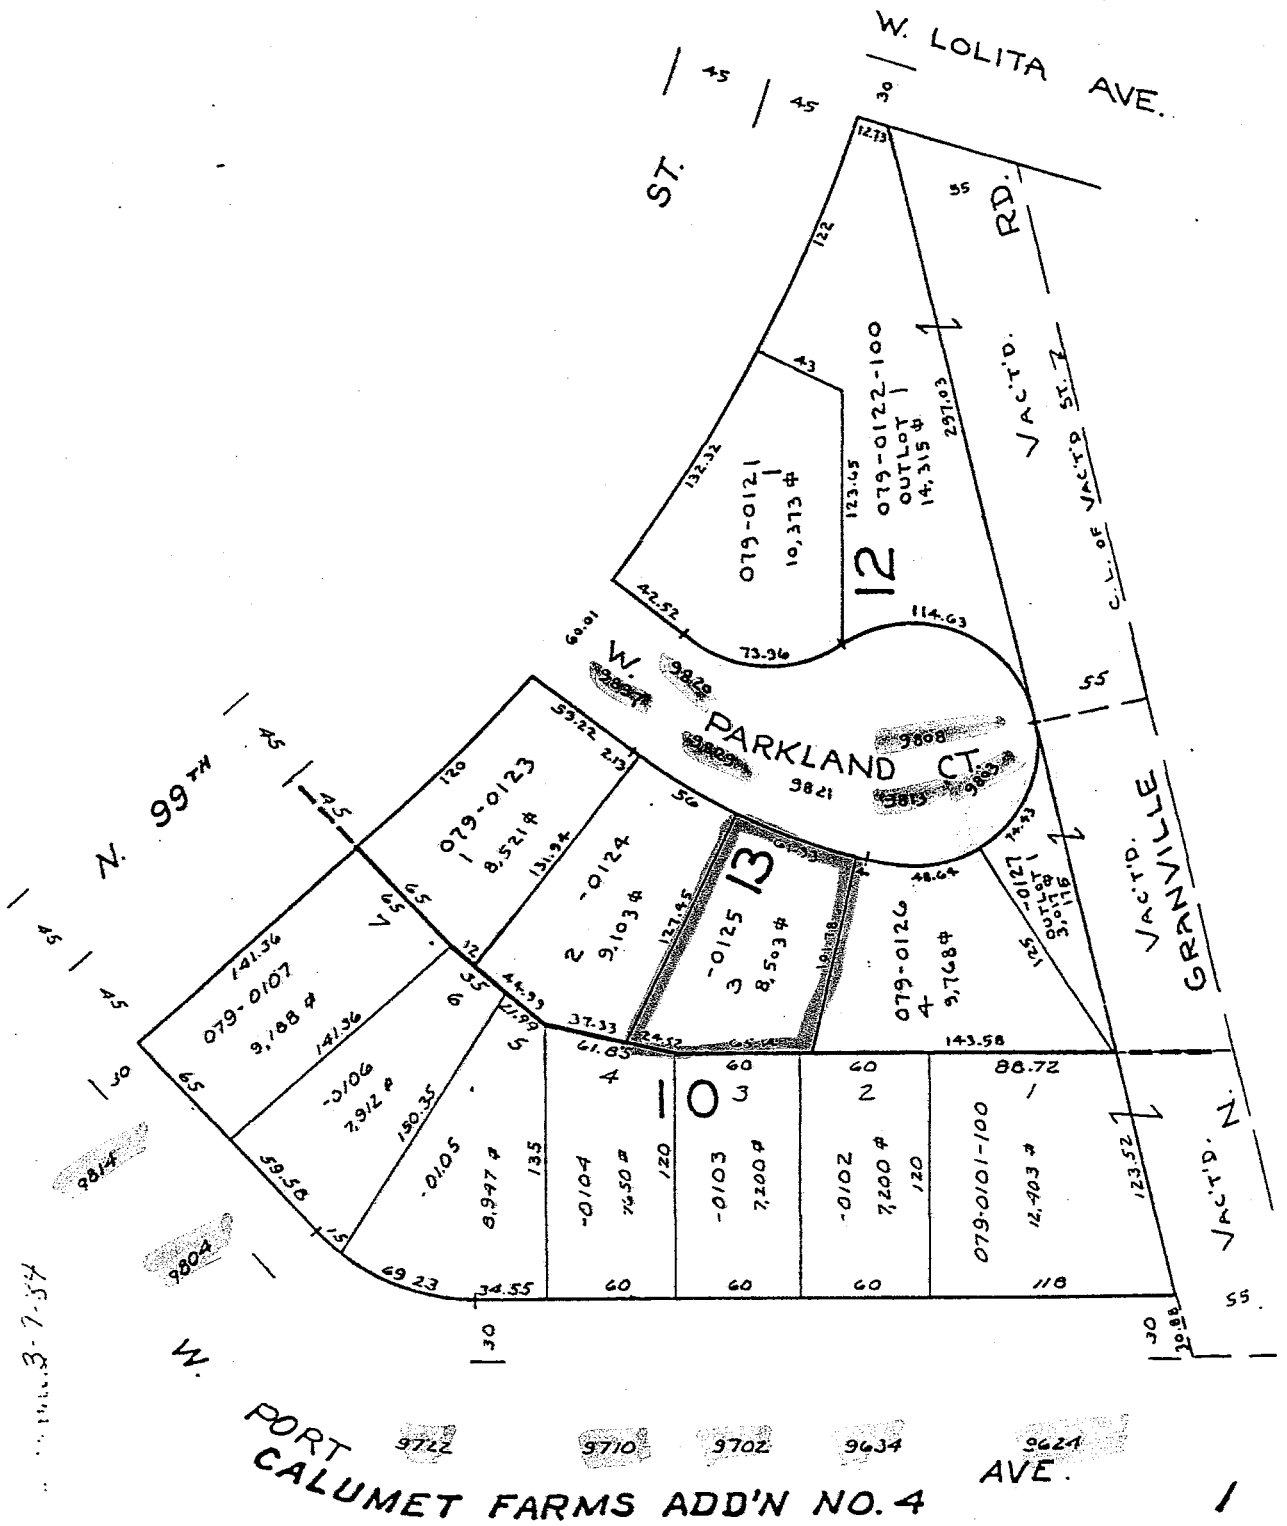

3-7-54

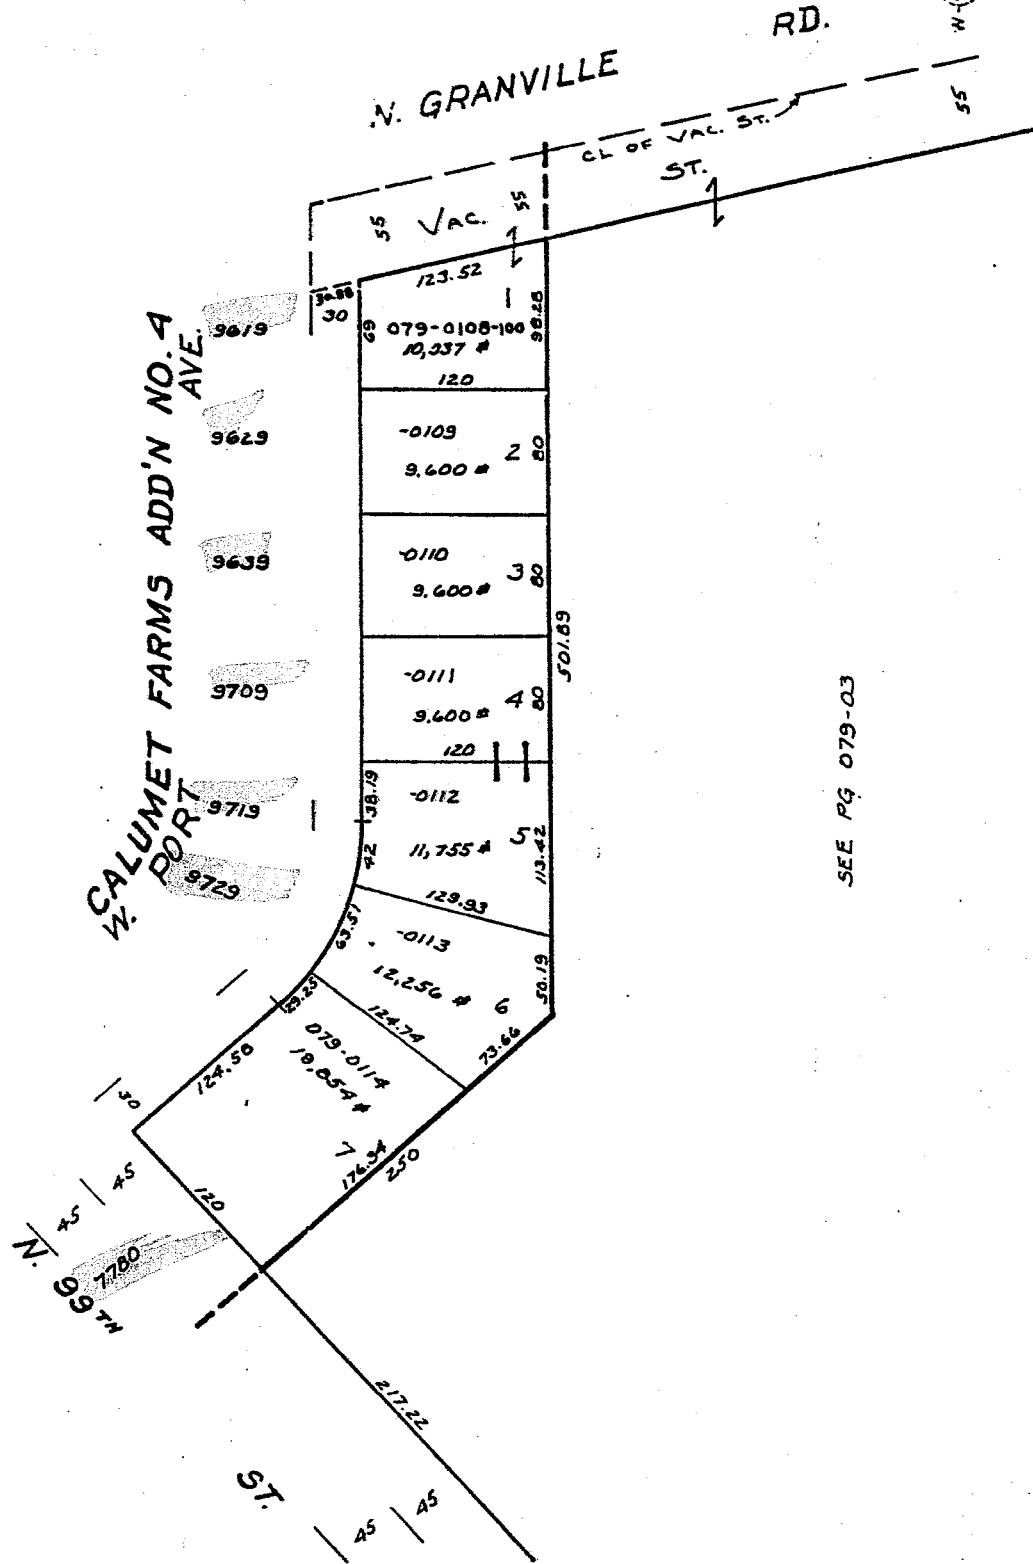


SEE PG 079-03

2-22-83

NE 17-8-211

079

079-14

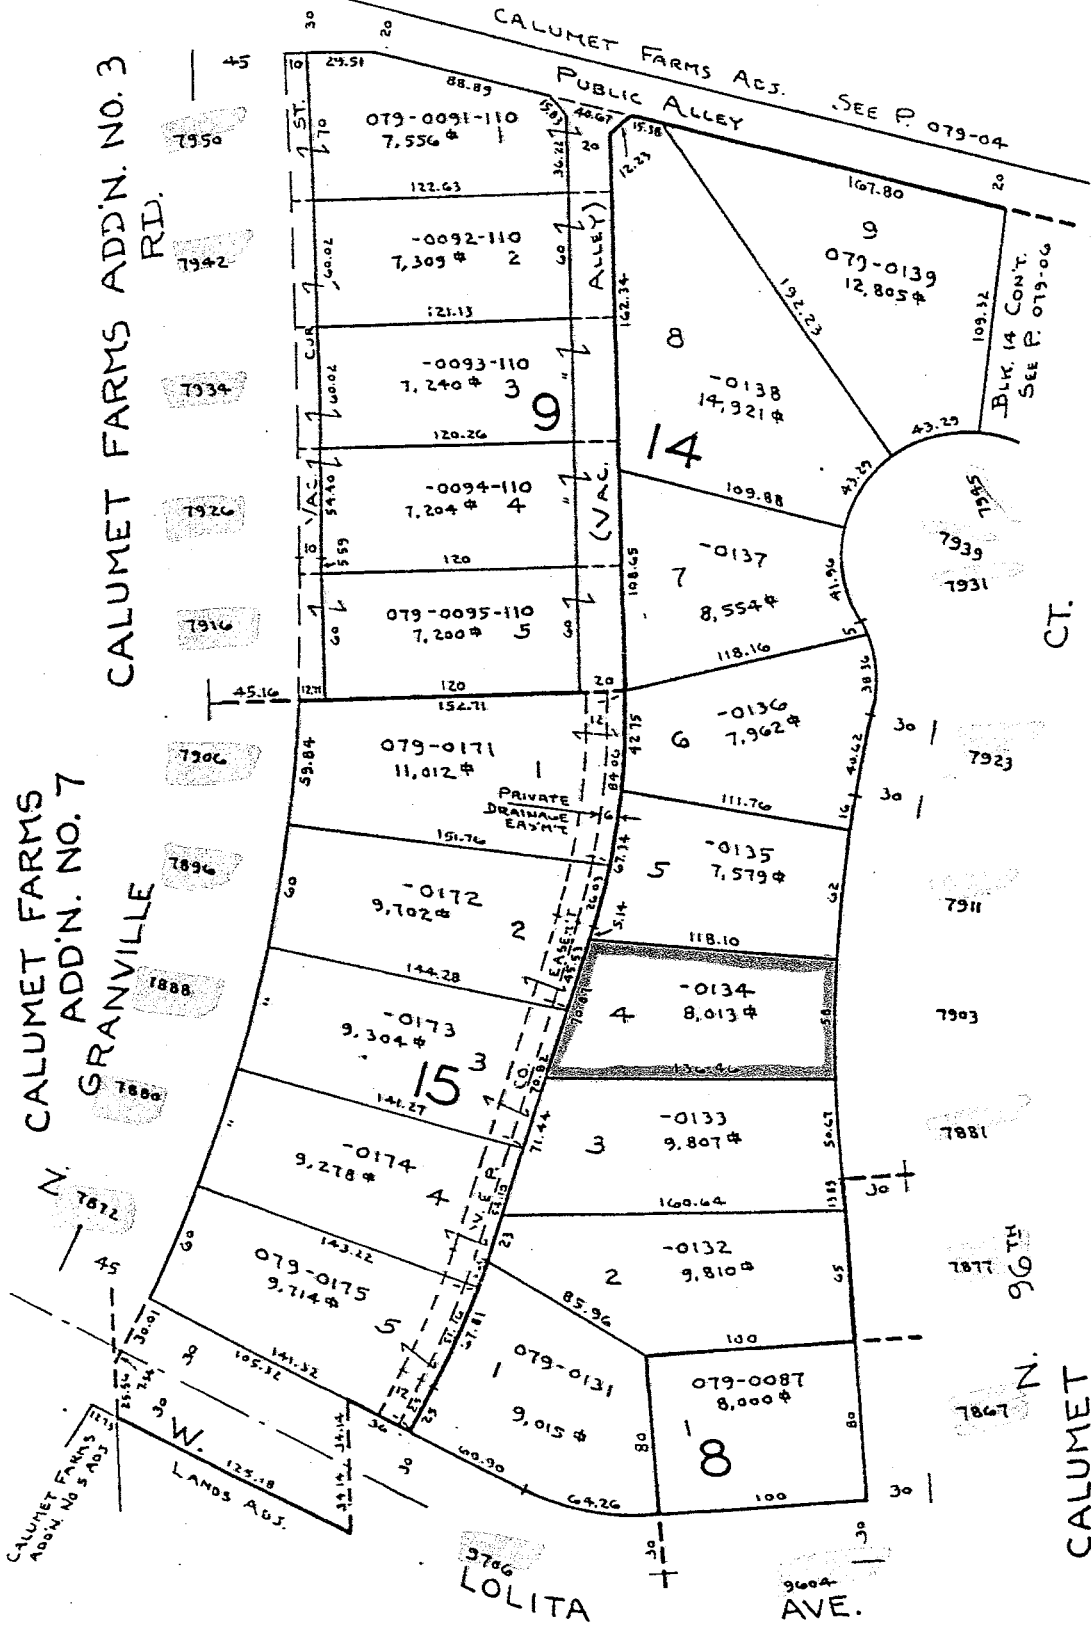

3-9-34

CALUMET FARMS ADD'N. NO. 5

CT.

CALUMET FARMS ADD'N. NO. 2