


APARTMENTS ABOVE/ NOT PART OF THIS PROJECT

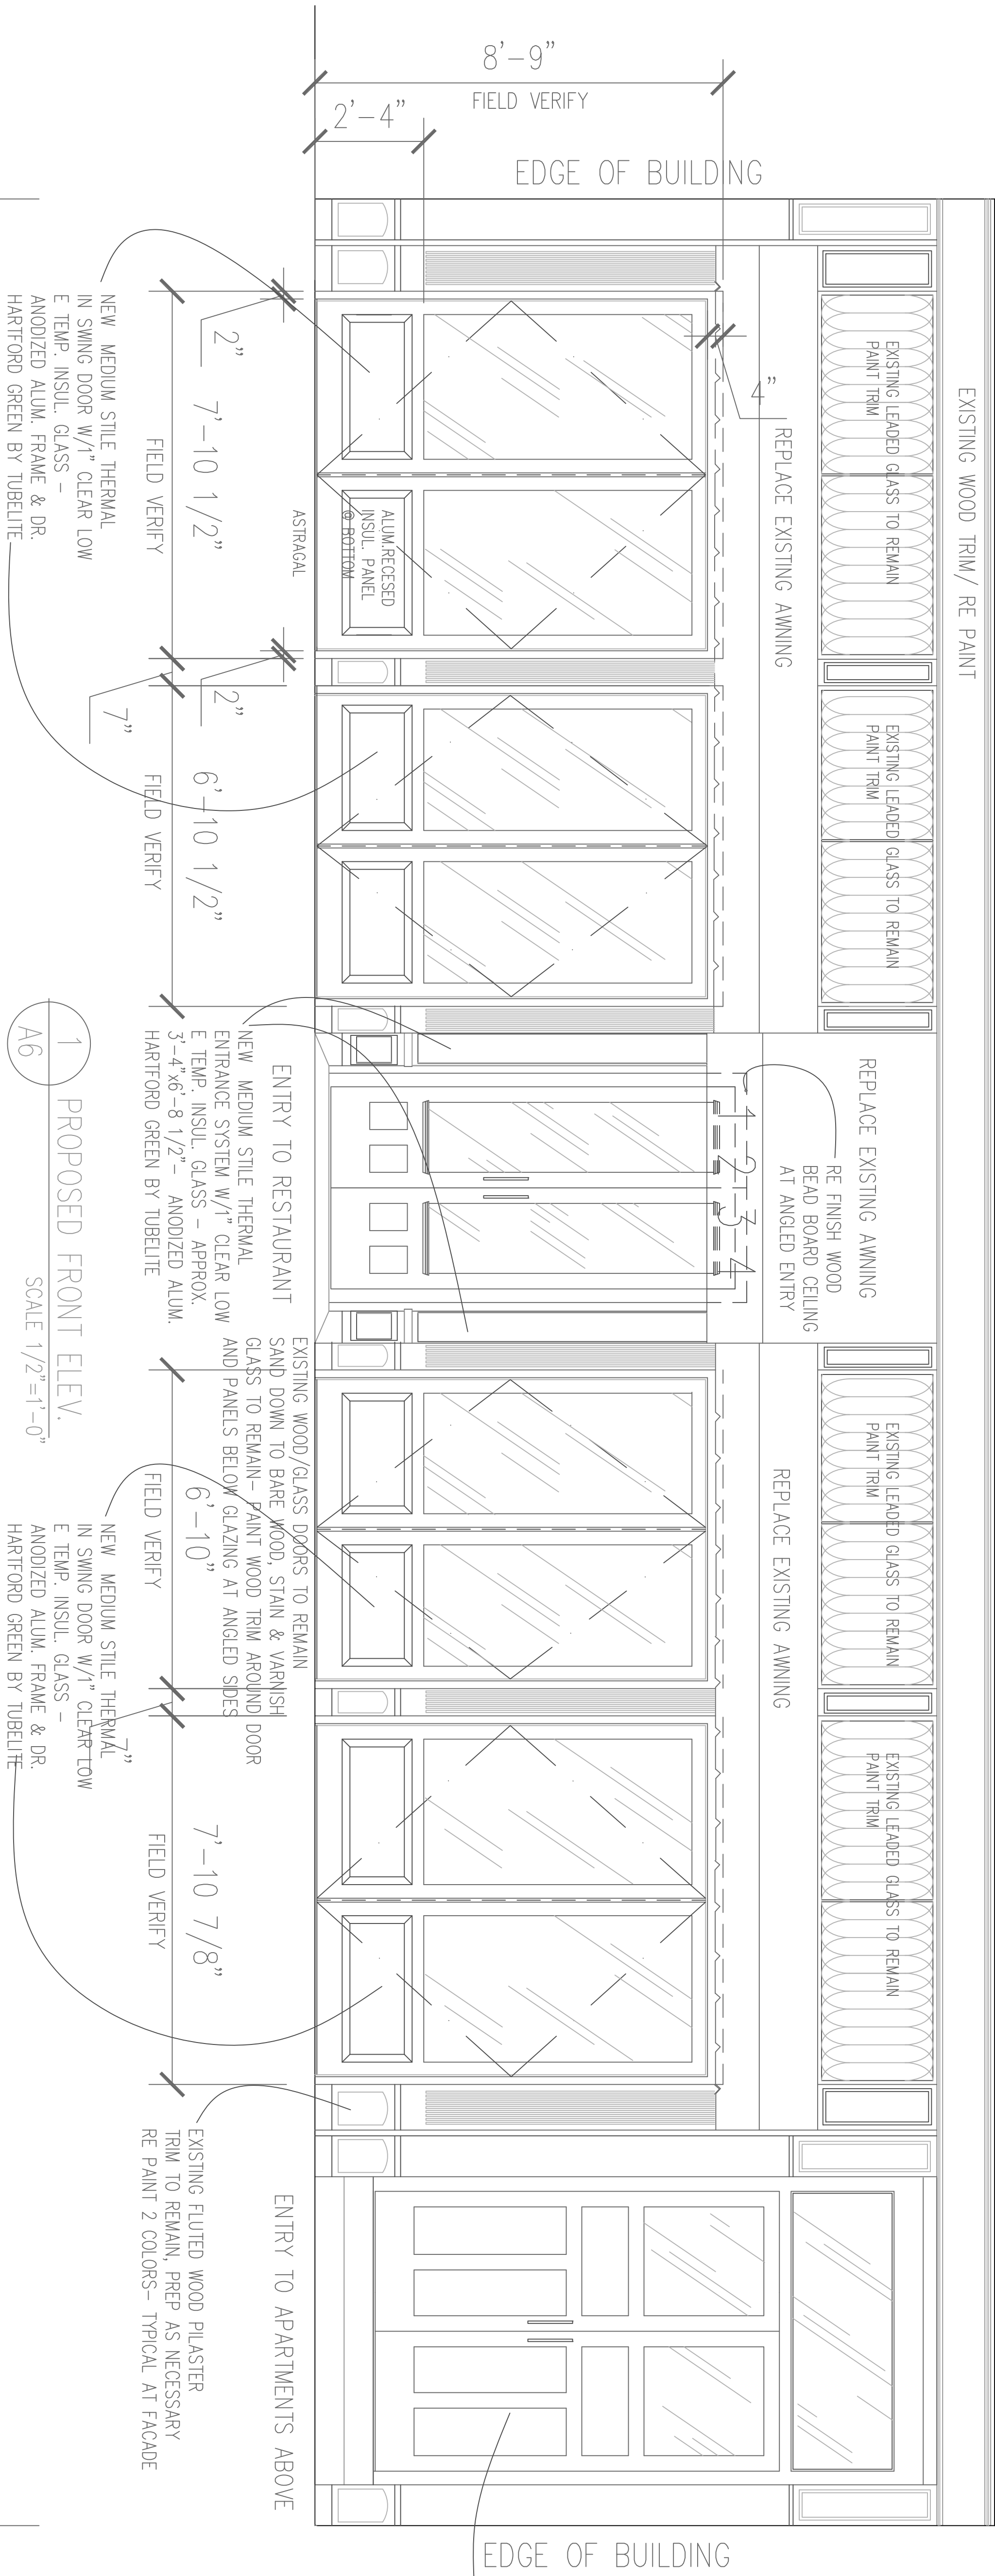

EXIST. WOOD / GLASS
ENTRY DOOR SYSTEM TO
REMAIN. NEW FINISH ON
EXISTING WOOD DOORS

SWEET DESIGNS
JOAN M. SWEET
ARCHITECT

1435 STONEFIELD COURT
WAUKESHA, WISCONSIN
53186
(262) 896-0388

PROJECT:

INTERIOR
BUILD OUT
FOR:

Harry's on Brady
RESTAURANT


OWNER:

Brady1234 Co

PROJECT
LOCATION:

1234
BRADY STREET
MILWAUKEE

APARTMENTS ABOVE/ NOT PART OF THIS PROJECT

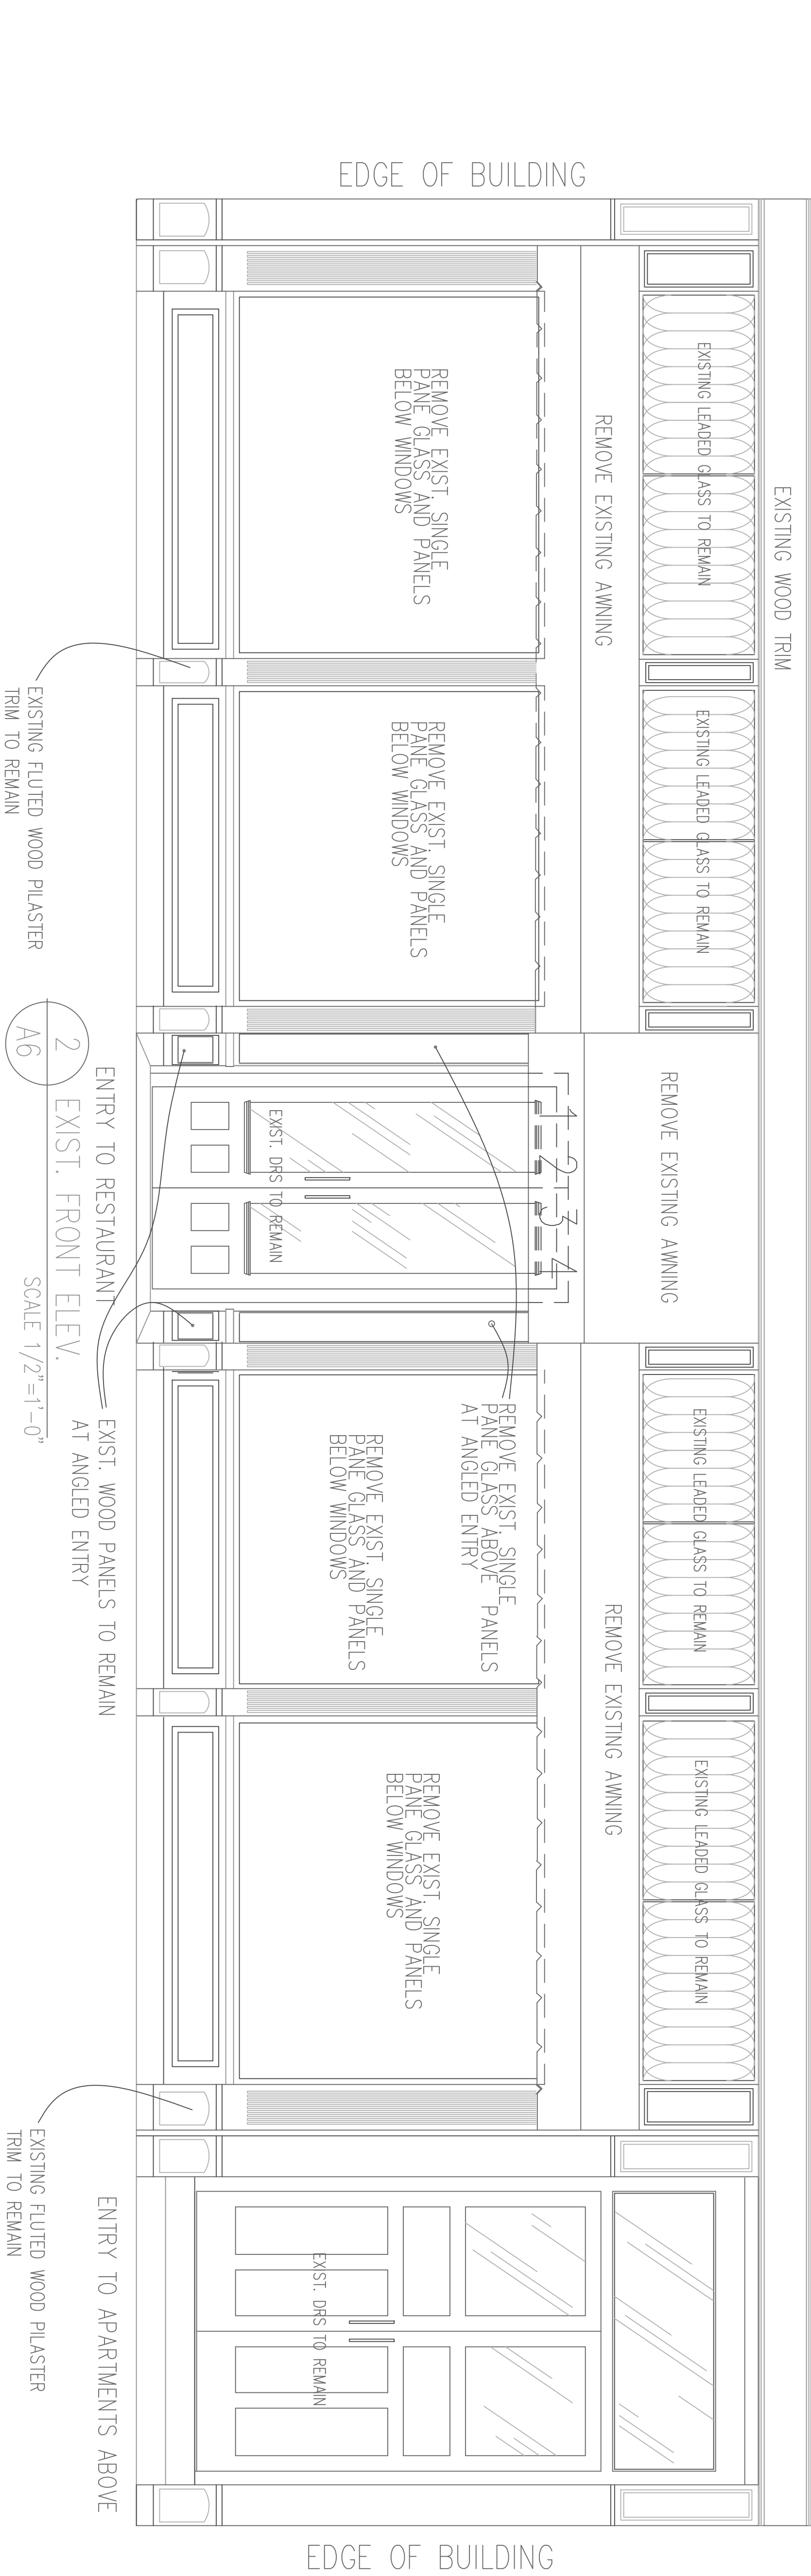

EXTERIOR
ELEVATIONS

DATE :

01/12/16

SHEET NO.

A-6