


S.E. 1/4 SEC. 21, T.6N., R.22E.

593


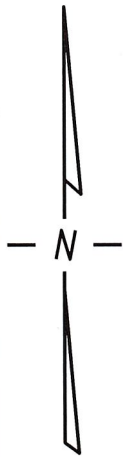


S. Pine Ave.
(R.O.W. VARIES)

E. Bottsford Ave.
(30' R.O.W.)

Ave.

S. Lenox St.
(60' R.O.W.)

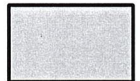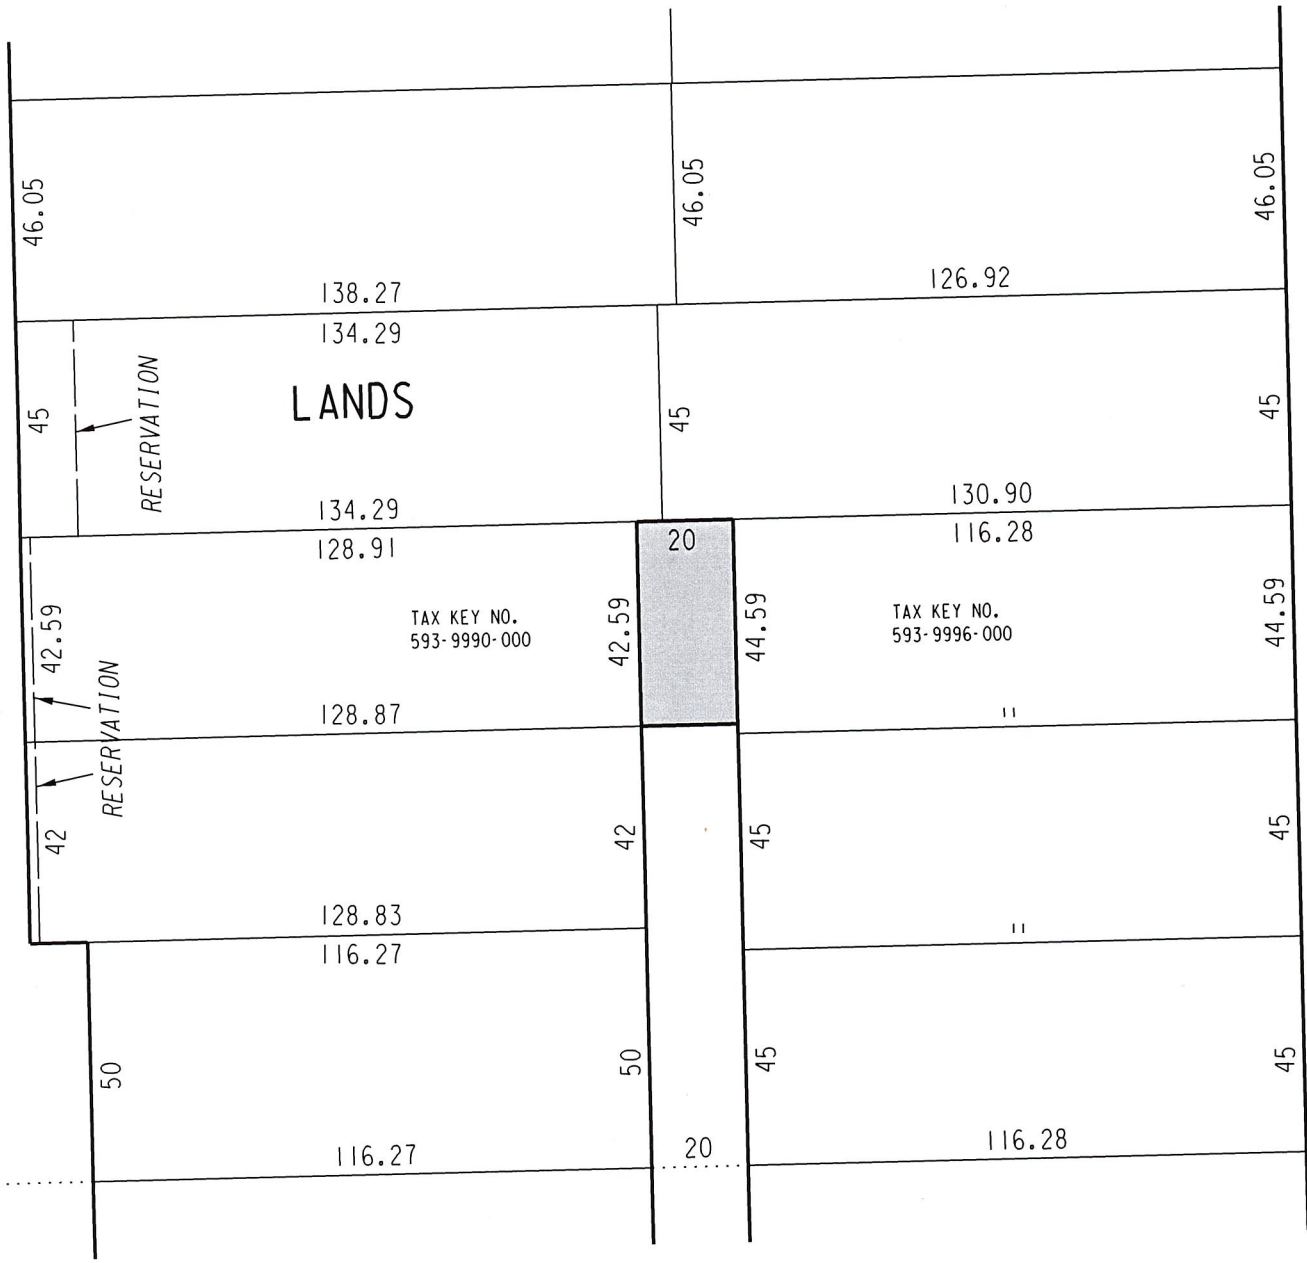

UNIMPROVED PUBLIC
ALLEY PROPOSED
TO BE VACATED

EXHIBIT "A"
FILE NO. 250395

INFRASTRUCTURE SERVICES DIVISION

MILWAUKEE, WISCONSIN

ASSIGNED TO: D. BEKELE

CH'K'D. BY: D. BEKELE

DRAWN BY: D.B.

DATE: JULY 14, 2025

PROJECT/GRANT NO.: WK52337456

SCALE: 1" = 40'

APPROVED BY: Y. MARTI

Y. Marti
CENTRAL DRAFTING & RECORDS MANAGER

K. J. Miller
CITY ENGINEER