



POINT NO.	STATION	OFFSET
TLE10000	384+37.18	-120.31'
TLE10001	384+47.15	-119.60'
TLE10002	384+42.58	-55.50'
TLE10005	387+37.16	-55.50'
TLE10006	387+37.16	-45.50'
TLE10007	390+79.97	-45.50'
TLE10008	390+79.97	-50.50'
TLE10009	391+46.94	-50.50'
TLE10010	391+46.94	-45.50'
TLE10011	392+95.31	-45.50'
TLE10012	392+95.31	-55.50'
TLE10013	394+43.24	-55.50'
TLE10014	394+42.88	-50.50'
TLE10017	396+11.40	-50.50'
TLE10018	396+93.82	-44.62'
TLE10019	396+93.49	-39.63'
TLE10020	395+28.73	45.69'
TLE10021	395+28.35	50.69'
TLE10022	394+33.36	50.51'
TLE10023	394+32.58	60.83'
TLE10024	394+27.60	60.46'
TLE10025	393+61.41	60.46'
TLE10026	393+56.42	60.08'
TLE10027	393+57.15	50.50'

POINT NO.	STATION	OFFSET
TLE10028	392+11.33	50.50'
TLE10029	392+11.70	45.50'
TLE10030	391+47.40	45.50'
TLE10031	391+47.40	50.50'
TLE10032	391+24.40	50.50'
TLE10033	391+24.40	45.50'
TLE10034	390+77.91	45.50'
TLE10035	390+76.42	65.81'
TLE10036	390+71.43	65.45'
TLE10037	390+30.32	65.45'
TLE10038	390+25.34	65.08'
TLE10039	390+26.77	45.50'
TLE10040	389+68.94	45.50'
TLE10041	389+53.19	55.50'
TLE10042	388+78.90	55.50'
TLE10043	388+79.60	45.50'
TLE10044	387+46.38	45.50'
TLE10045	387+46.03	50.50'
TLE10046	385+70.51	50.50'
TLE10047	385+65.05	55.50'
TLE10048	384+29.60	55.50'
TLE10049	1+16.66	38.00'
TLE10050	384+21.00	135.35'

HWY	BASIS OF EXISTING R/W	R/W WIDTH	YEAR
NATIONAL AVENUE	SUBDIVISION OF LOTS 3,4,5,6,7,8, AND 9 IN BLOCK 1, EXCEPT THE NORTH 100 FEET OF THE WEST 1/2 OF SAID LOT 8, AND EXCEPT NORTH 100 FEET OF LOT 9, IN M. KEENAN'S SUBDIVISION OF BLOCK 1 BRYDEN'S SUBDIVISION OF BLOCK 1 AND BLOCK 2 CSM 9217 CSM 8449	91	1878
SOUTH CESAR E CHAVEZ DRIVE	M. KEENAN'S SUBDIVISION CSM 8449	66	1873
SOUTH 15TH STREET	BRYDEN'S SUBDIVISION OF BLOCK 1 AND BLOCK 2	66	1880
SOUTH 14TH STREET	BRYDEN'S SUBDIVISION OF BLOCK 2 CSM 9217	66	1880
		66	2020

ALL TLES ARE FOR SLOPE GRADING PURPOSES UNLESS OTHERWISE NOTED.

ALL TLES INCLUDE UP TO BUT NOT INCLUDING BUILDINGS.

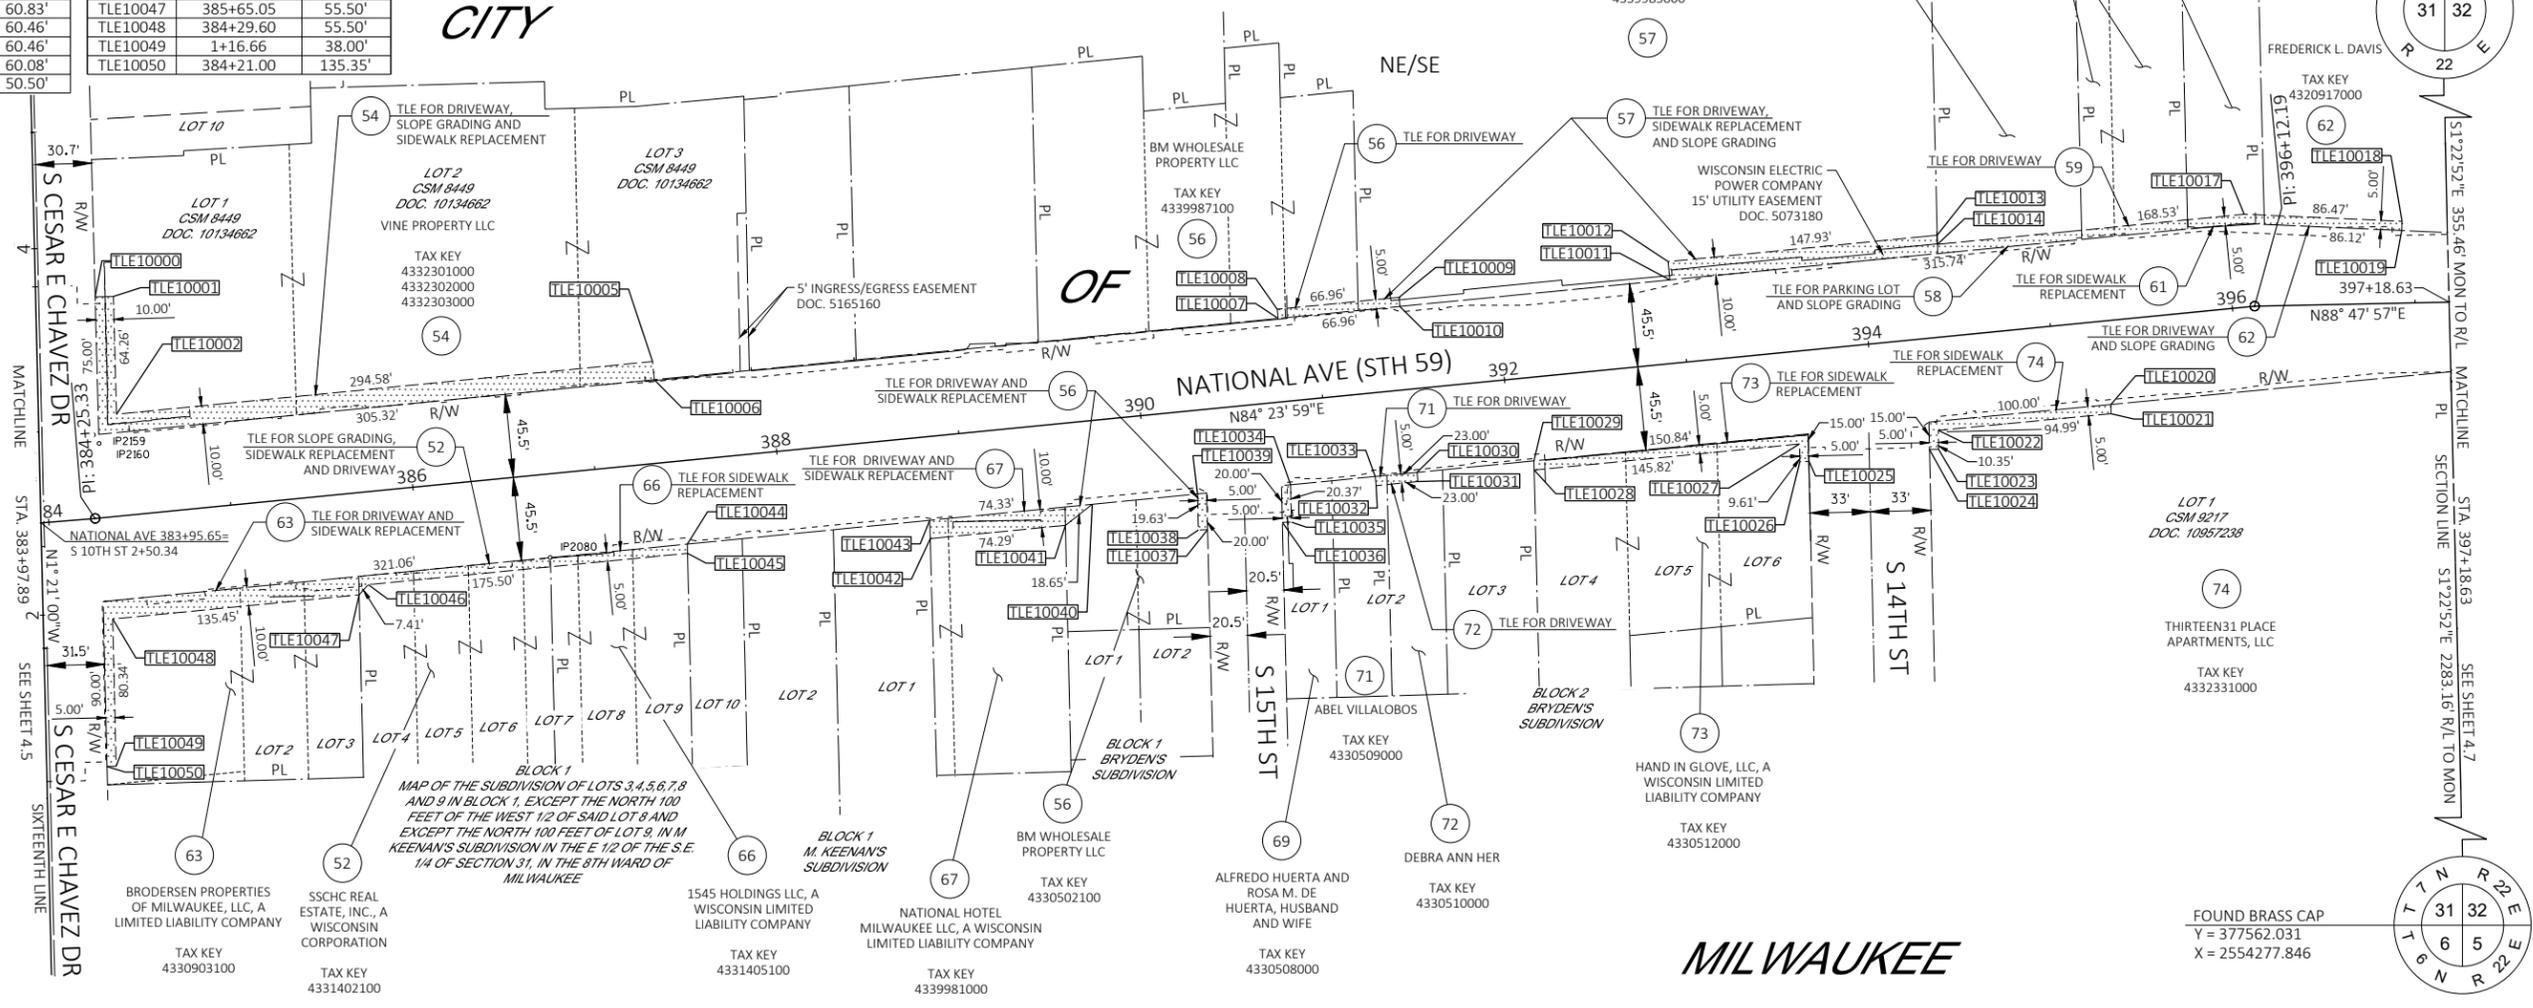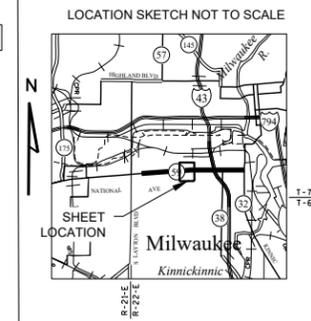

POINT	Y (NORTHING)	X (EASTING)	DESCRIPTION
IP2080	379705.163	2553184.135	CHISELED X
IP2159	379772.096	2552934.245	CHISELED X
IP2160	379767.429	2552937.370	CHISELED X

FOUND MONUMENT INFORMATION SHOWN REPRESENTS TYPE AND LOCATION OF EXISTING MONUMENTS WITHOUT OPINION AS TO THEIR VALIDITY AND USE AS A PROPERTY CORNER.

- (202) WE ENERGIES (ELECTRIC)
DOC. 5073180 - PAR. 57
DOC. 4825468 - PAR. 58
DOC. 4825469 - PAR. 61
DOC. 5466902 - PAR. 63
- (205) SPECTRUM MID-AMERICA LLC (COMMUNICATIONS)
DOC. 11123922 - PAR. 74

REVISION DATE	DATE 12/05/2024	SCALE, FEET	HWY: NATIONAL AVE. (STH 59)	STATE R/W PROJECT NUMBER 2410-10-21	PLAT SHEET 4.6
	GRID FACTOR 1.000000		COUNTY: MILWAUKEE	CONSTRUCTION PROJECT NUMBER 2410-10-71	PS&E SHEET

ALL TLES ARE FOR SLOPE GRADING PURPOSES UNLESS OTHERWISE NOTED.

ALL TLES INCLUDE UP TO BUT NOT INCLUDING BUILDINGS.


TLE STATION & OFFSET TABLE		
POINT NO.	STATION	OFFSET
TLE13000	423+89.37	-48.52'
TLE13001	424+00.49	-38.00'
TLE13002	425+17.60	-38.00'
TLE13003	425+27.65	-48.00'
TLE13004	425+47.65	-48.00'
TLE13005	426+82.69	-43.00'
TLE13006	426+82.77	-68.67'
TLE13007	426+87.81	-68.66'
TLE13008	428+50.48	-38.00'
TLE13009	428+50.48	-48.00'
TLE13010	429+03.49	-48.00'
TLE13011	429+23.48	-43.00'
TLE13012	430+58.69	-43.00'
TLE13013	430+58.77	-64.98'
TLE13014	430+64.39	-64.96'
TLE13015	431+38.69	-43.00'

TLE STATION & OFFSET TABLE		
POINT NO.	STATION	OFFSET
TLE13016	434+39.03	-43.00'
TLE13017	435+14.03	-43.00'
TLE13018	436+54.06	-43.00'
TLE13019	436+74.06	-43.00'
TLE13020	435+24.30	48.00'
TLE13021	435+24.19	59.27'
TLE13022	435+14.19	59.17'
TLE13023	434+39.18	59.36'
TLE13024	434+34.18	59.31'
TLE13025	434+34.35	43.00'
TLE13026	432+98.63	43.00'
TLE13027	432+78.63	43.00'
TLE13028	432+43.63	43.00'
TLE13029	432+33.87	38.00'
TLE13030	431+73.58	38.00'
TLE13031	431+73.58	43.00'

TLE STATION & OFFSET TABLE		
POINT NO.	STATION	OFFSET
TLE13032	431+43.90	43.00'
TLE13033	431+43.80	88.01'
TLE13034	431+37.95	88.00'
TLE13035	430+63.84	61.37'
TLE13036	430+58.84	61.35'
TLE13037	430+58.88	43.00'
TLE13038	427+67.65	43.00'
TLE13039	427+64.96	45.64'
TLE13040	427+64.90	64.90'
TLE13041	427+59.86	64.88'
TLE13042	425+27.33	43.00'
TLE13043	424+82.13	43.00'
TLE13044	424+82.13	38.00'
TLE13045	423+97.76	38.00'
TLE13046	423+85.31	48.93'
TLE13047	425+52.60	-43.00'


EXISTING MONUMENTS			
POINT	Y (NORTHING)	X (EASTING)	DESCRIPTION
IP2096	379697.058	2557262.743	CHISELED X
IP2101	379728.974	2557638.194	CHISELED X
IP2103	379728.464	2557649.962	2" OD PIPE
IP2106	379887.073	2557943.534	1.25" OD PIPE
IP2107	379812.248	2557944.450	1.25" OD PIPE
IP2110	379896.171	2558118.053	CHISELED X
IP2112	379897.273	2558167.950	CHISELED X
IP2135	379967.243	2558176.478	CHISELED X
IP2136	379991.488	2558005.877	CHISELED X
IP2137	380016.449	2558005.335	CHISELED X
IP2141	379948.482	2557362.716	CHISELED X
IP2142	380070.093	2557190.684	CHISELED X
IP2148	380137.633	2556822.301	CHISELED X
IP2149	379946.153	2556826.386	MAG NAIL

FOUND MONUMENT INFORMATION SHOWN REPRESENTS TYPE AND LOCATION OF EXISTING MONUMENTS WITHOUT OPINION AS TO THEIR VALIDITY AND USE AS A PROPER CORNER.

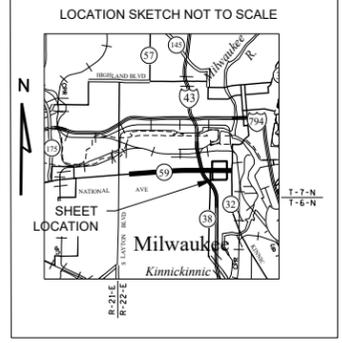

JOHN D. FULLER AND SAWMILL TRUST COMPANY AND THEIR SUCCESSOR(S) IN TRUST, AS TRUSTEES OF THE JOHN D. FULLER TRUST DATED NOVEMBER 17, 1966 AND JILL CHARLOTTE SEBASTIAN AND HER SUCCESSOR(S) IN TRUST, AS TRUSTEE OF THE JILL CHARLOTTE SEBASTIAN TRUST DATED MAY 23, 2014

FOUND BRASS CAP
Y = 380241.849
X = 2556846.065

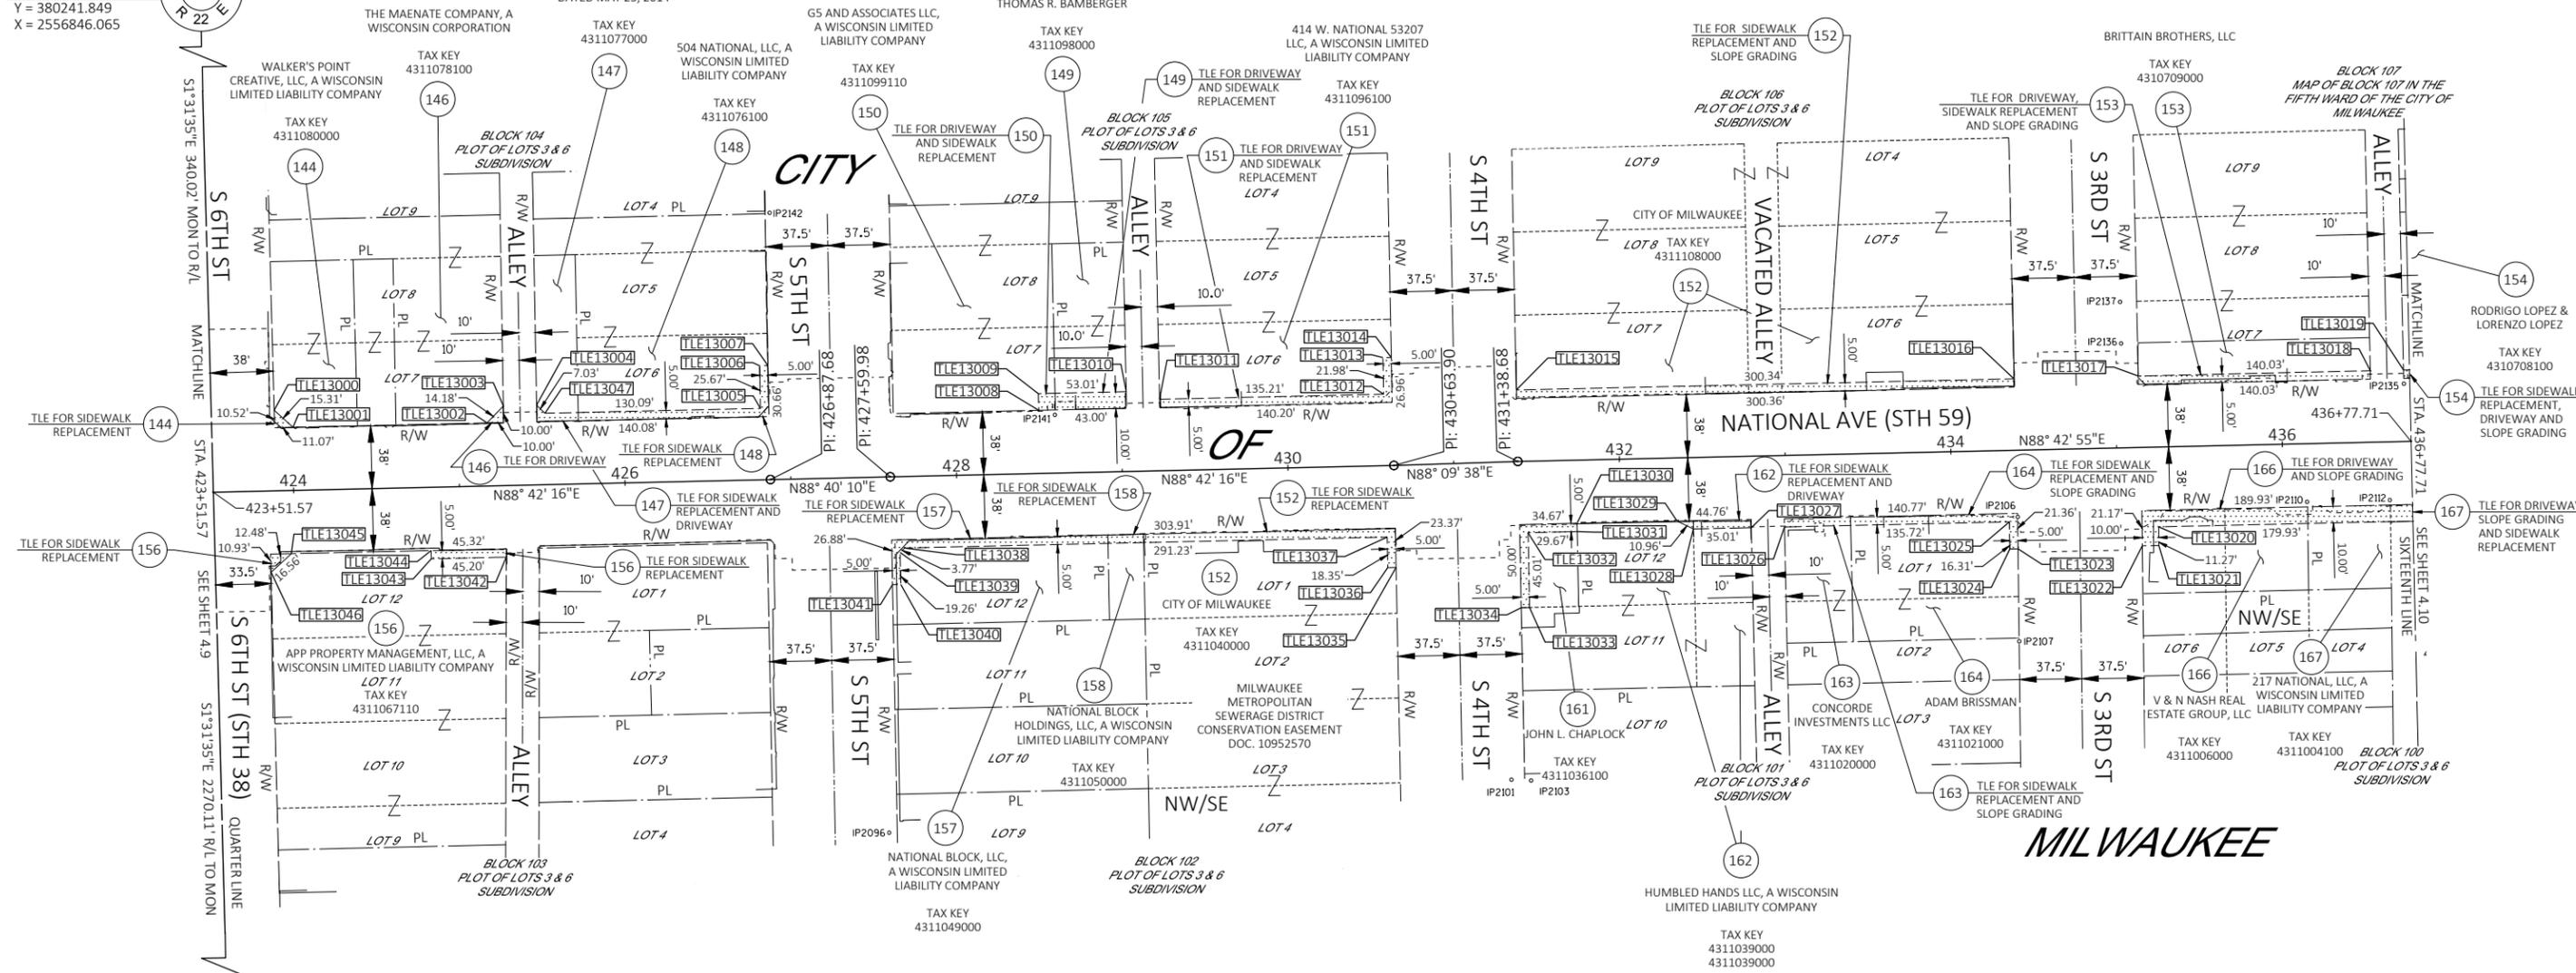

COMPUTED PER TIES
Y = 377632.650
X = 2556915.586

- (202) WE ENERGIES (ELECTRIC)
DOC. 3466682 - PAR. 156
- (203) AT & T (COMMUNICATIONS)
DOC. 3466682 - PAR. 156

HWY	BASIS OF EXISTING R/W	R/W WIDTH	YEAR
NATIONAL AVENUE	PLOT OF LOTS 3 & 6	76	1845
SOUTH 6TH STREET	PLOT OF LOTS 3 & 6	VARIES	1845
SOUTH 5TH STREET	PLOT OF LOTS 3 & 6	75	1845
SOUTH 4TH STREET	PLOT OF LOTS 3 & 6	75	1845
SOUTH 3RD STREET	PLOT OF LOTS 3 & 6	75	1845

REVISION DATE	DATE 12/05/2024	SCALE, FEET	HWY: NATIONAL AVE. (STH 59)	STATE R/W PROJECT NUMBER 2410-10-21	PLAT SHEET 4.9
	GRID FACTOR 1.000000	0 50 100	COUNTY: MILWAUKEE	CONSTRUCTION PROJECT NUMBER 2410-10-71	PS&E SHEET E