

**D.Z.A.**  
ASSOCIATES, INC.

IL REG. # 184-001714  
Suite 233N  
2625 Butterfield Road Oak Brook, Illinois 60523  
Phone • 630 • 230 • 1020 www.dzarch.com

© 2016 D.Z.A. ASSOCIATES, INC. THE ARCHITECT SHALL BE DEEMED THE AUTHOR OF THESE DOCUMENTS AND SHALL RETAIN ALL COMMON LAW, STATUTORY AND OTHER RIGHTS, INCLUDING COPYRIGHT.

Rev. No.	Description	Date:


**POWER PANEL LIST**

PP (01) PARTY - GIFT BAGS	PP (17) HANDSTANDS AUTO AIR FRESHENER
PP (02) PARTY - GIFT BAGS	PP (18) WORK GLOVES
PP (03) PETS - ACCESSORIES	PP (19) SEWING NOTIONS
PP (04) BELTS & WALLETS	PP (20) FRAGRANCE
PP (05) EM ACCESSORIES	PP (21) ACE PLAYING CARDS
*PP (06) L'EGGS HOISERY	PP (22) SHOE CARE
PP (07) LITTLE TREE AIR FRESHENER	PP (23) CANDY BARS
PP (08) HUGGIES WIPES	PP (24) INCENSE
PP (09) PP NON-CHOCOLATE	PP (25) PLACEMATS
PP (10) FG PEG CANDY	PP (26) MODERNA BEAUTY ACCESSORIES
PP (11) BODY SPRAY	PP (27) WASHCLOTHS
PP (12) TOYS	PP (28) REDI SHADE
PP (13) SPECIALTY BATH	**PP (29) BATTERIES & FLASHLIGHTS
*PP (14) PUZZLE BOOKS	**PP (30) MEAT SNACKS
PP (15) LIGHTERS	**PP (31) ENERGY SHOTS
PP (16) GUM	PS (1-8) SEASONAL

COOLERS ARE 3" OFF THE WALL DUE TO ELECTRICAL REQUIREMENTS

HOLD ELIASON DOOR LOCATION

LOCATE FRAME RELAY BOARD HERE @ 2'-0" A.F.F. CONTACT STORE PLANNING IF SECONDARY LOCATION IS NEEDED.



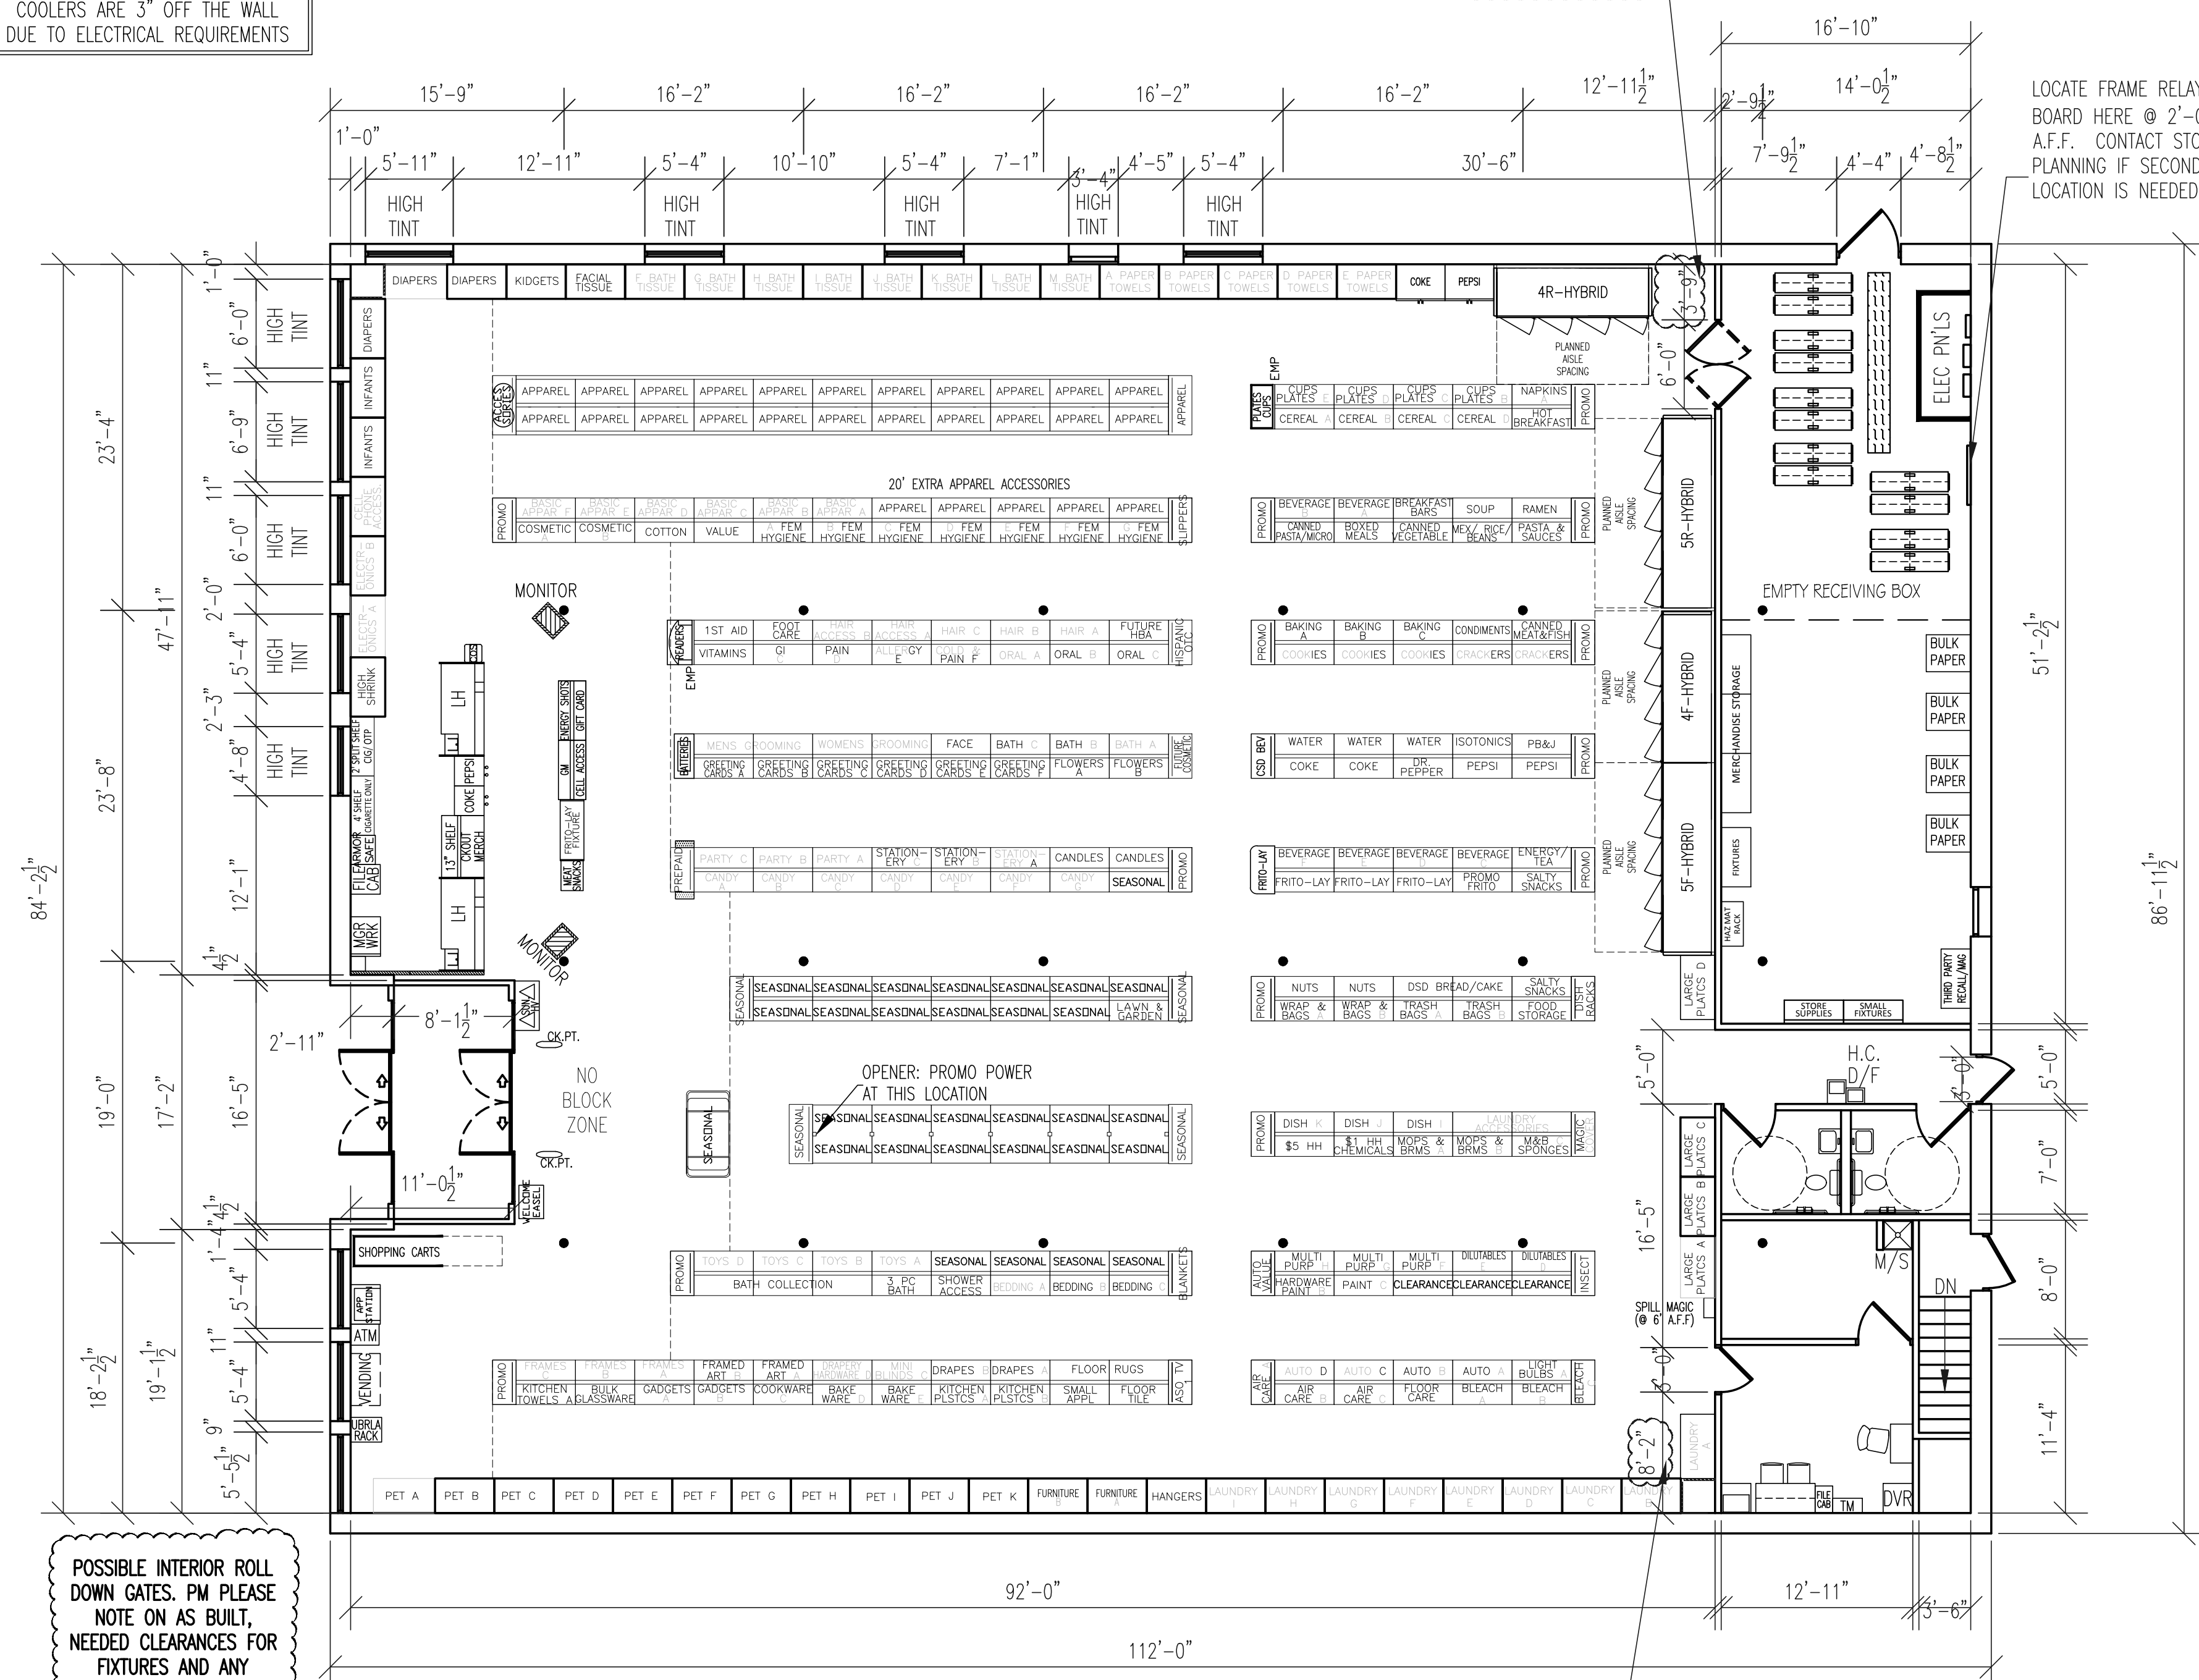


POSSIBLE INTERIOR ROLL DOWN GATES. PM PLEASE NOTE ON AS BUILT, NEEDED CLEARANCES FOR FIXTURES AND ANY SWITCHES.

HOLD DOOR LOCATION

KNEE WALL @ 3'-0" A.F.F. GLASS TO 9'-0" ABOVE KNEE WALL


PM: FLEX APPAREL SECTIONS IN BETWEEN CATEGORIES

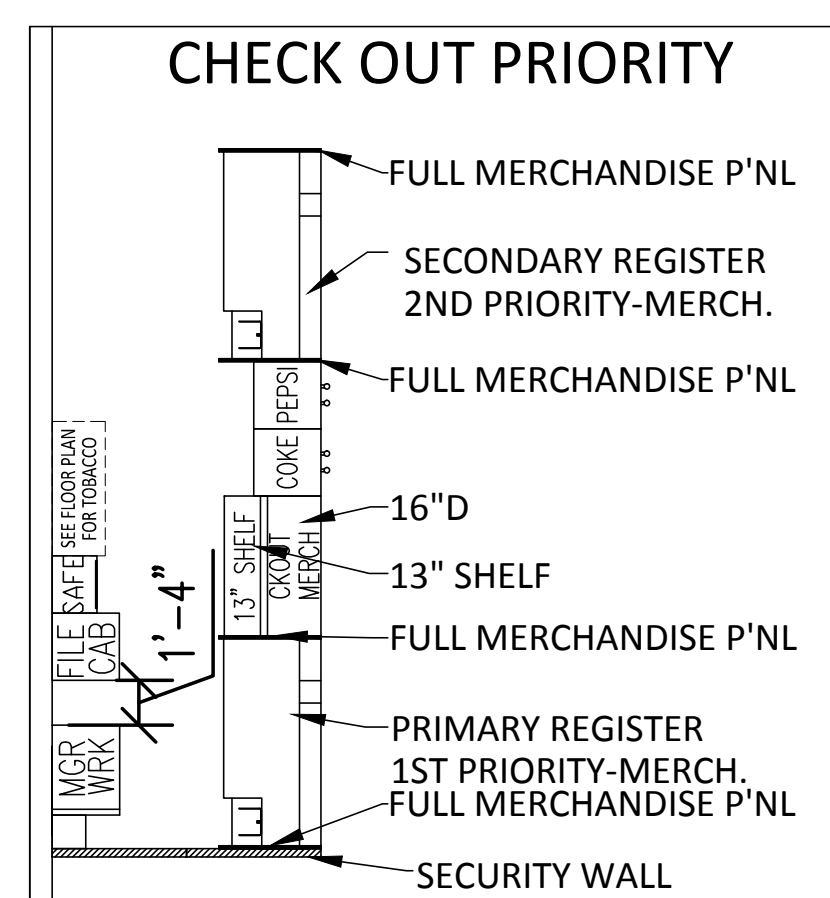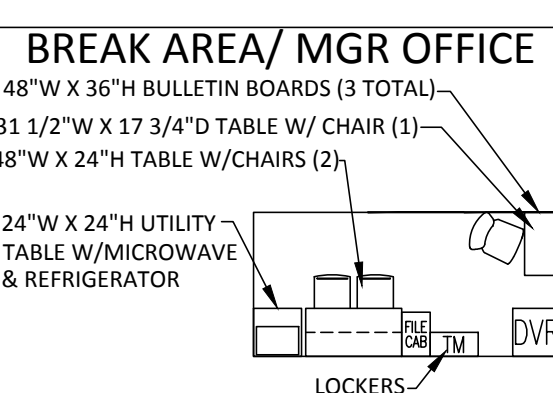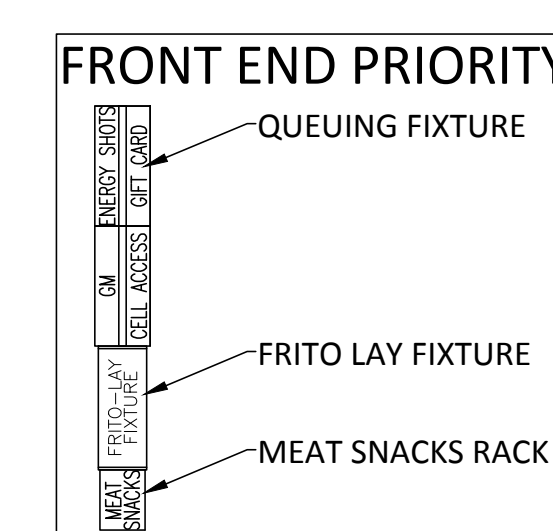

PROJECT NUMBER	LOCATION	TOTAL SQ FT	SALES SQ FT	CEILING HEIGHT	DRAWN BY	DATE	MERCHANDISE PLAN	REVISIONS
715016	MILWAUKEE, WI	9199	7563	10'-0"	SCOFIELD	3.25.16	<b>FAMILY DOLLAR</b> 10401 MONROE ROAD   MATTHEWS, NC 28105	

**MERCHANDISE PLAN**

1/8" = 1'-0"

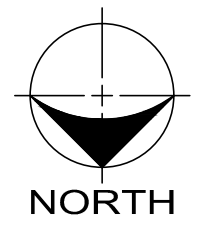

**TENANT IMPROVEMENTS**



FDS PROJECT NO. 715016

1201 WEST HISTORIC MITCHELL STREET

MILWAUKEE, WISCONSIN

MERCHANDISE PLAN

Date:	4/21/16	Drawn By:	M.M.	Sheet No.:	MP1.1
Project No.:	16.001	Rev'd By:	H.Z.		