

St.

(63' R.O.W.)

S. 4th


498

N.E. 1/4 SEC. 8, T.6N., R.22E.

S. 3rd St.

(60' R.O.W.)

W. Hayes Ave.

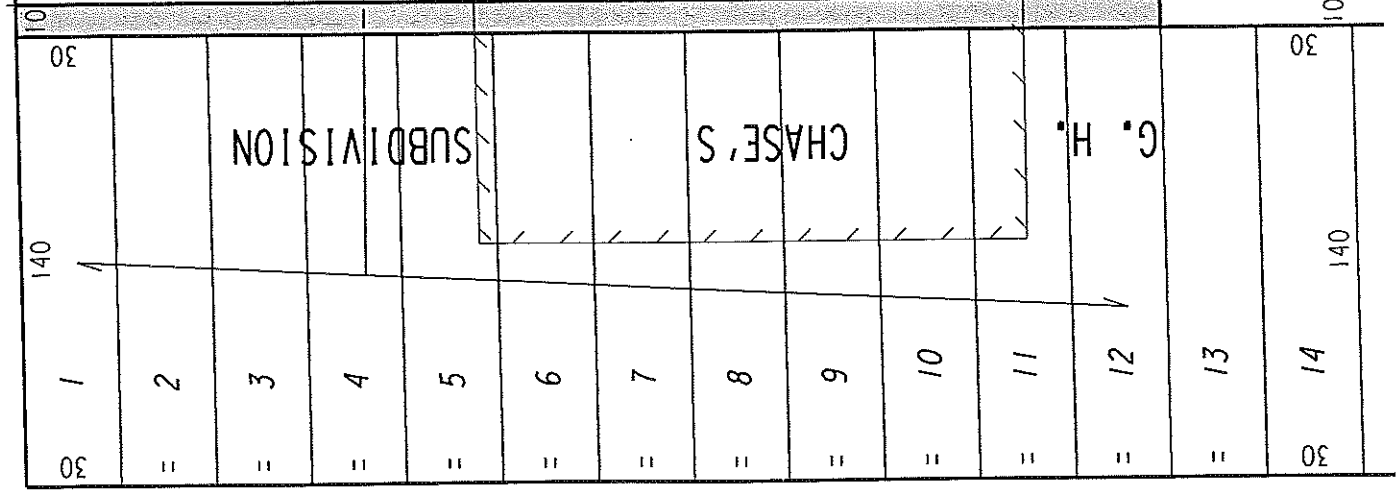

(S. Chase Ave.)

UNIMPROVED PORTION OF PUBLIC ALLEY (NOT IN USE) PROPOSED TO BE VACATED

EXHIBIT "A"

FILE NO. 111397

INFRASTRUCTURE SERVICES DIVISION

MILWAUKEE, WISCONSIN

ASSIGNED TO: .D. BEKELE  
DRAWN BY: .D.B.  
PROJECT/GRANT NO.: WK52337313  
APPROVED BY:

CH'K'D. BY: W.E. FUCHS  
DATE: MARCH 9, 2012  
SCALE: 1" = 60'

14TH ALDERMANIC DISTRICT  
ALD. TONY ZIELINSKI

*Marcia Cornell*  
CENTRAL DRAFTING & RECORDS MANAGER

*[Signature]*  
ENGINEER