
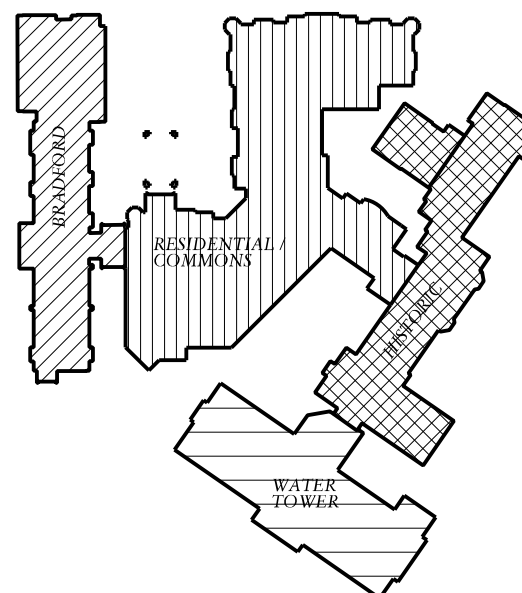
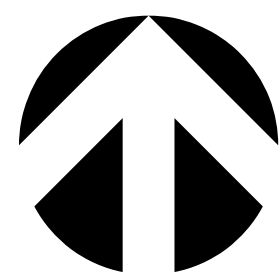


APPROVED
Tim Askin , 1/15/2025, 3:05:20 PM

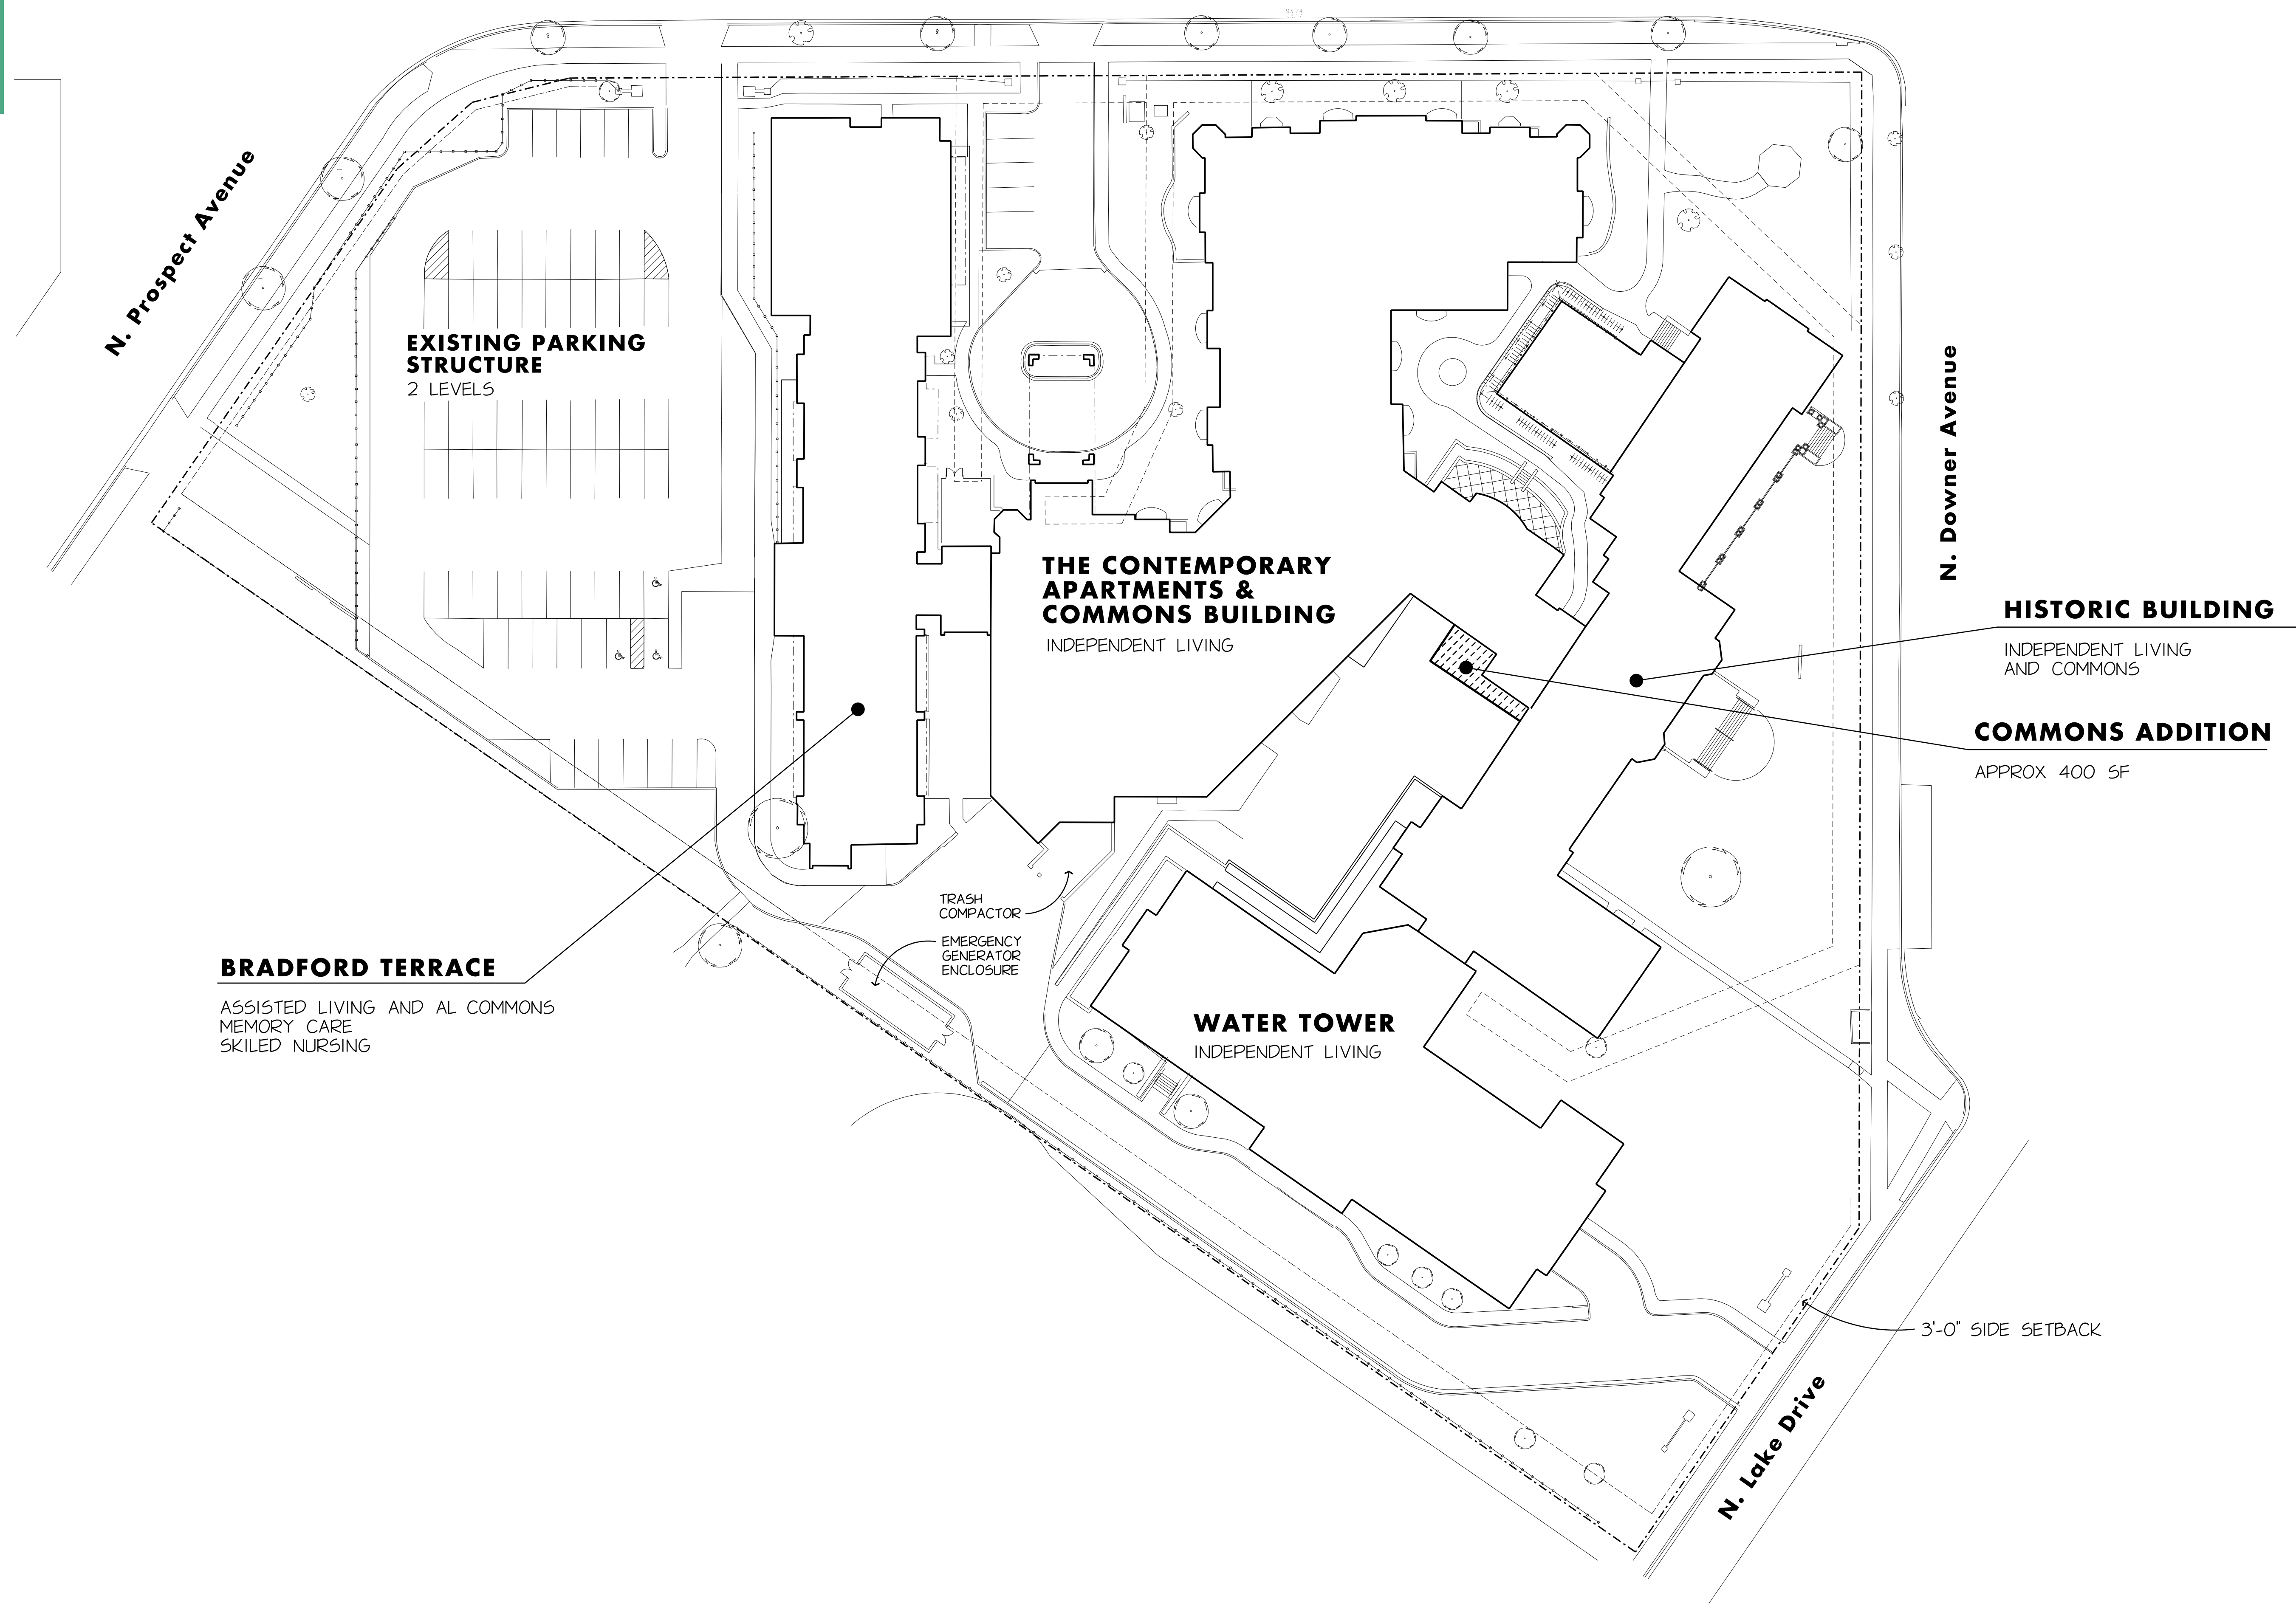

B3 DESIGN
DEVELOPMENT
NOT FOR
CONSTRUCTION

ROOF	ROOF	ROOF	ROOF
FIFTH FLOOR	FOURTH FLOOR	THIRD FLOOR	THIRD FLOOR
FOURTH FLOOR	THIRD FLOOR	SECOND FLOOR	SECOND FLOOR
THIRD FLOOR	SECOND FLOOR	FIRST FLOOR	FIRST FLOOR
SECOND FLOOR	GROUND FLOOR	BASEMENT	BASEMENT
GROUND FLOOR	BASEMENT		
BASEMENT	BASEMENT		

THIS DRAWING, ITS DESIGN CONCEPT AND ITS DETAILS ARE THE SOLE PROPERTY OF AG ARCHITECTURE, INC. AND SHALL NOT BE COPIED IN ANY FORM OR MANNER WITHOUT WRITTEN AUTHORIZATION OF ITS DESIGNER/CREATOR

DRAWN BY
DRN
DATE
3 SEP 2021
PROJECT
190401
SHEET NO.



1414 UNDERWOOD AVE.
WAUWATOSA, WI 53213
414.431.3131 TEL
414.431.0331 FAX
WWW.AGARCH.COM
Architecture
Engineering
Planning

Eastcastle Place
Senior Living Community
Milwaukee
Wisconsin

1" = 30'-0" CAMPUS PLAN G220
TYPICAL

PLOT PARAMETERS: FILE: K:\190401\G220\G220.DGN
PLOT DATE: 8/16/2021 10:18:59 AM BY: USER: HES
PLOT SCALE: 1/8" = 1'-0" / 1" = 8'-0"
PLOT SIZE: 11.0000 x 17.0000 INCHES
PLOT ORIGIN: 0.0000, 0.0000
PLOT SCALE: 1/8" = 1'-0" / 1" = 8'-0"



Contemporary Commons Courtyard – location of ramp addition







6 OCTOBER 2021

EASTCASTLE PLACE
MILWAUKEE, WI



SHEET PRINTED ON:
10/20/2021 12:03 PM
BIM 360://East Castle Place/Exter_Ac500_IL & Commons_Riser.dwg

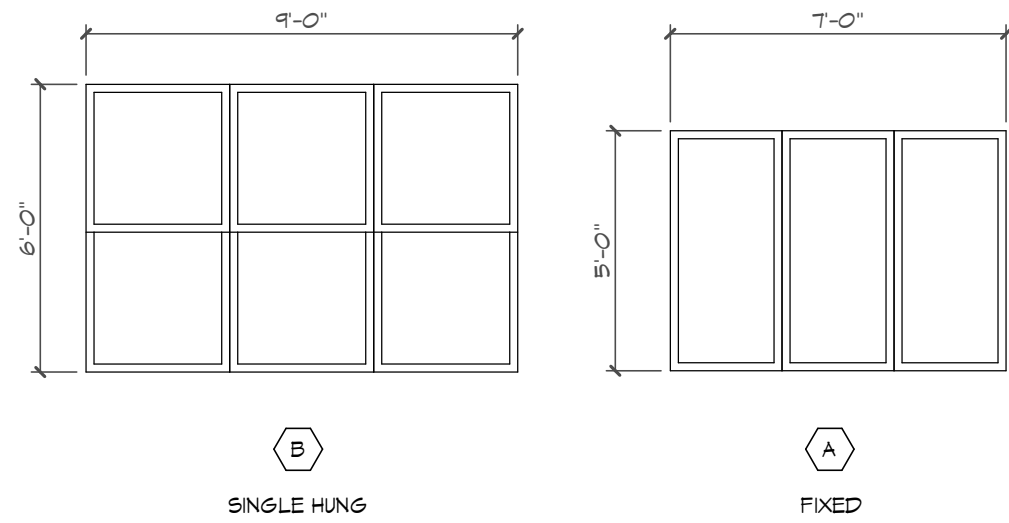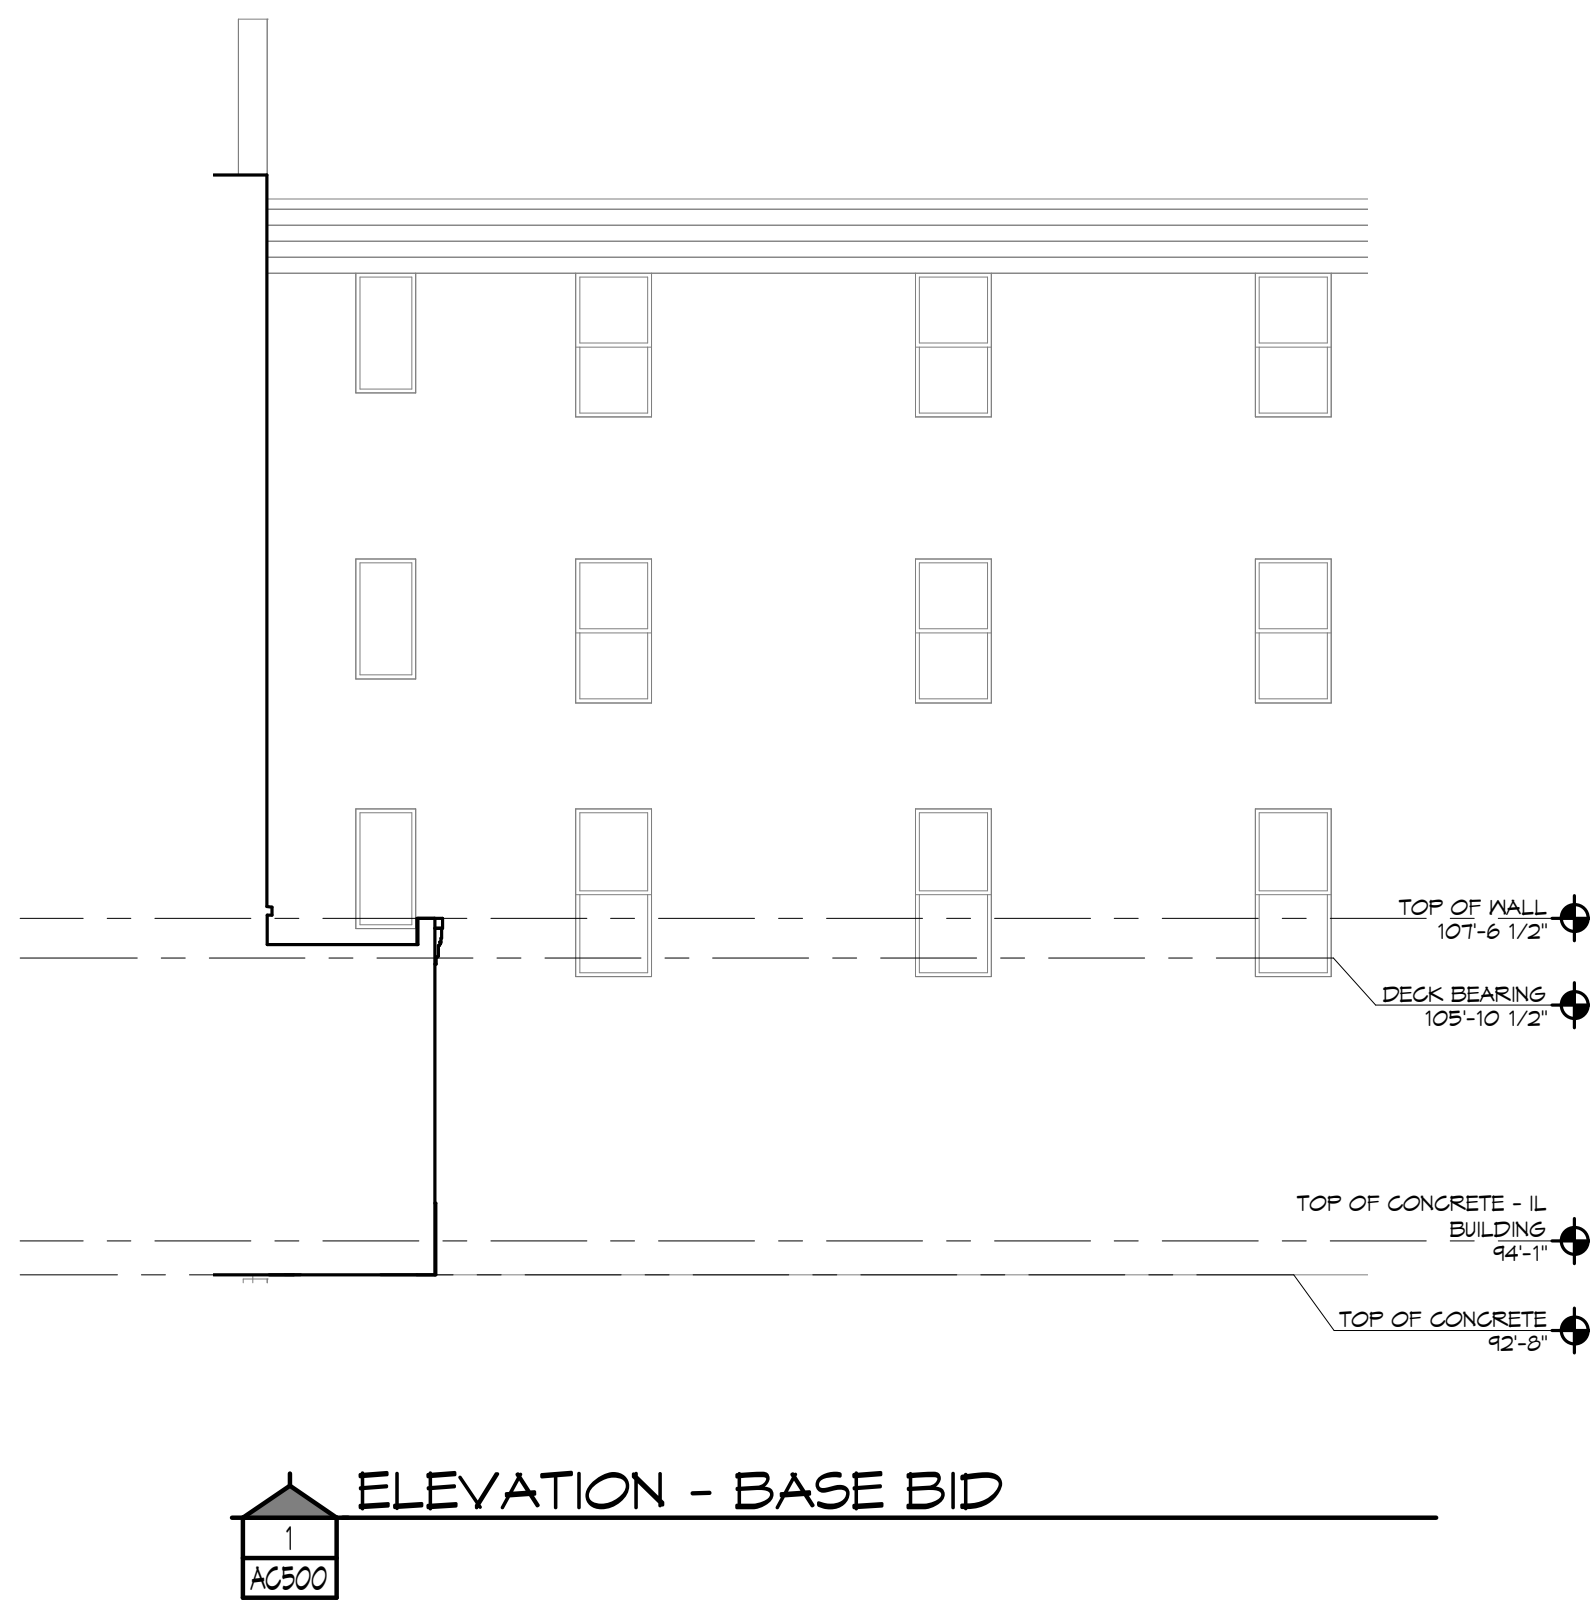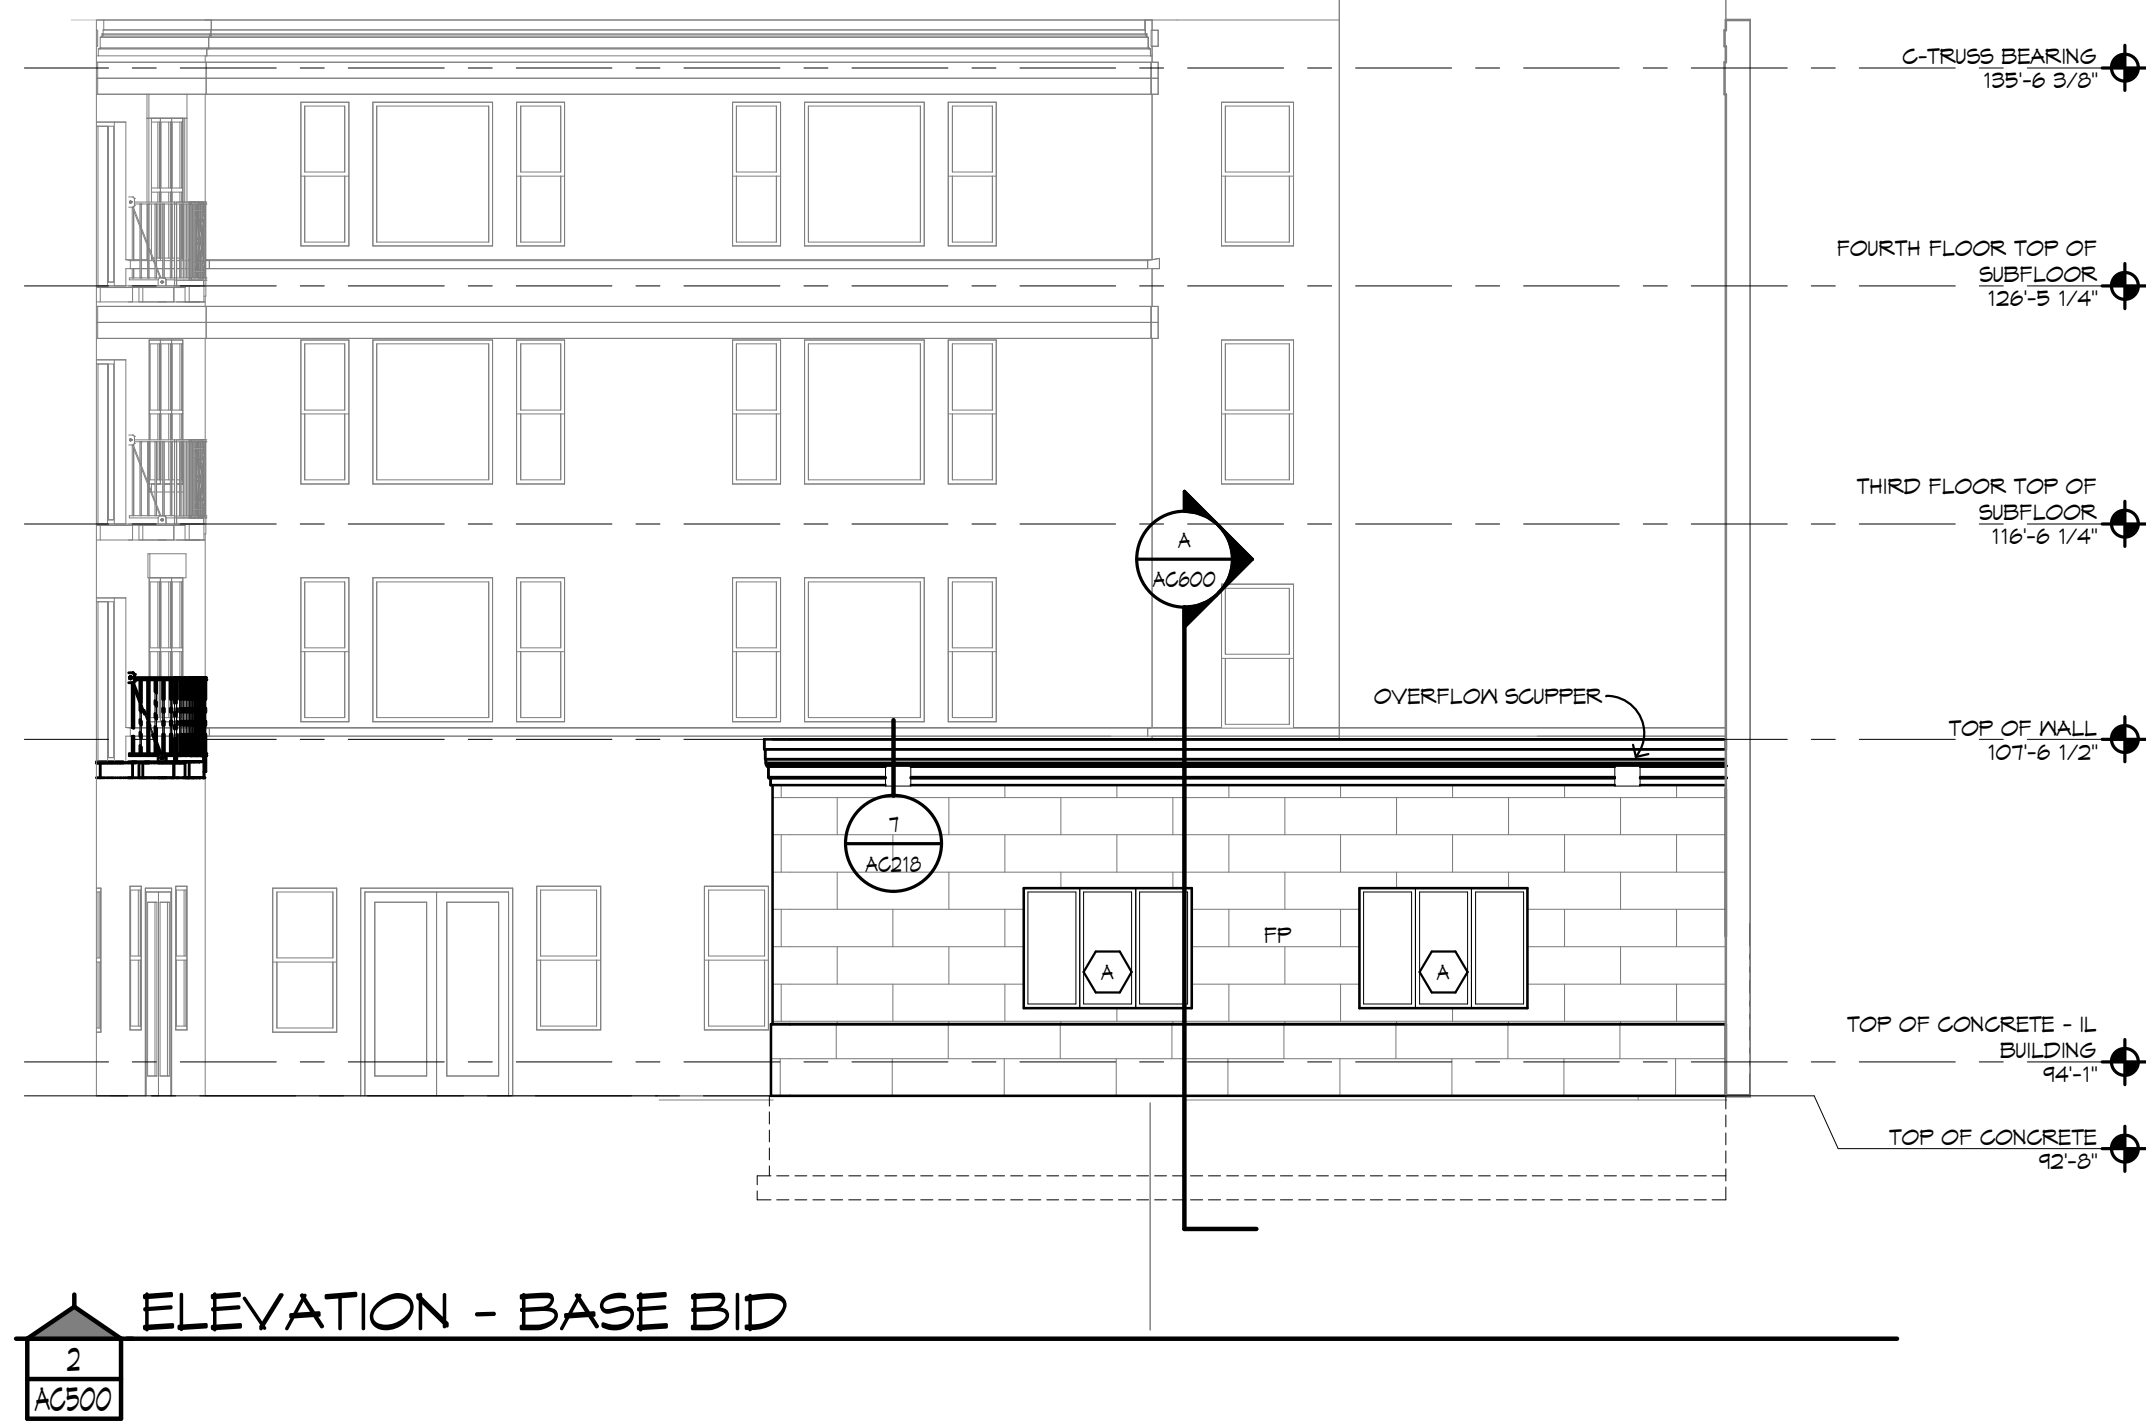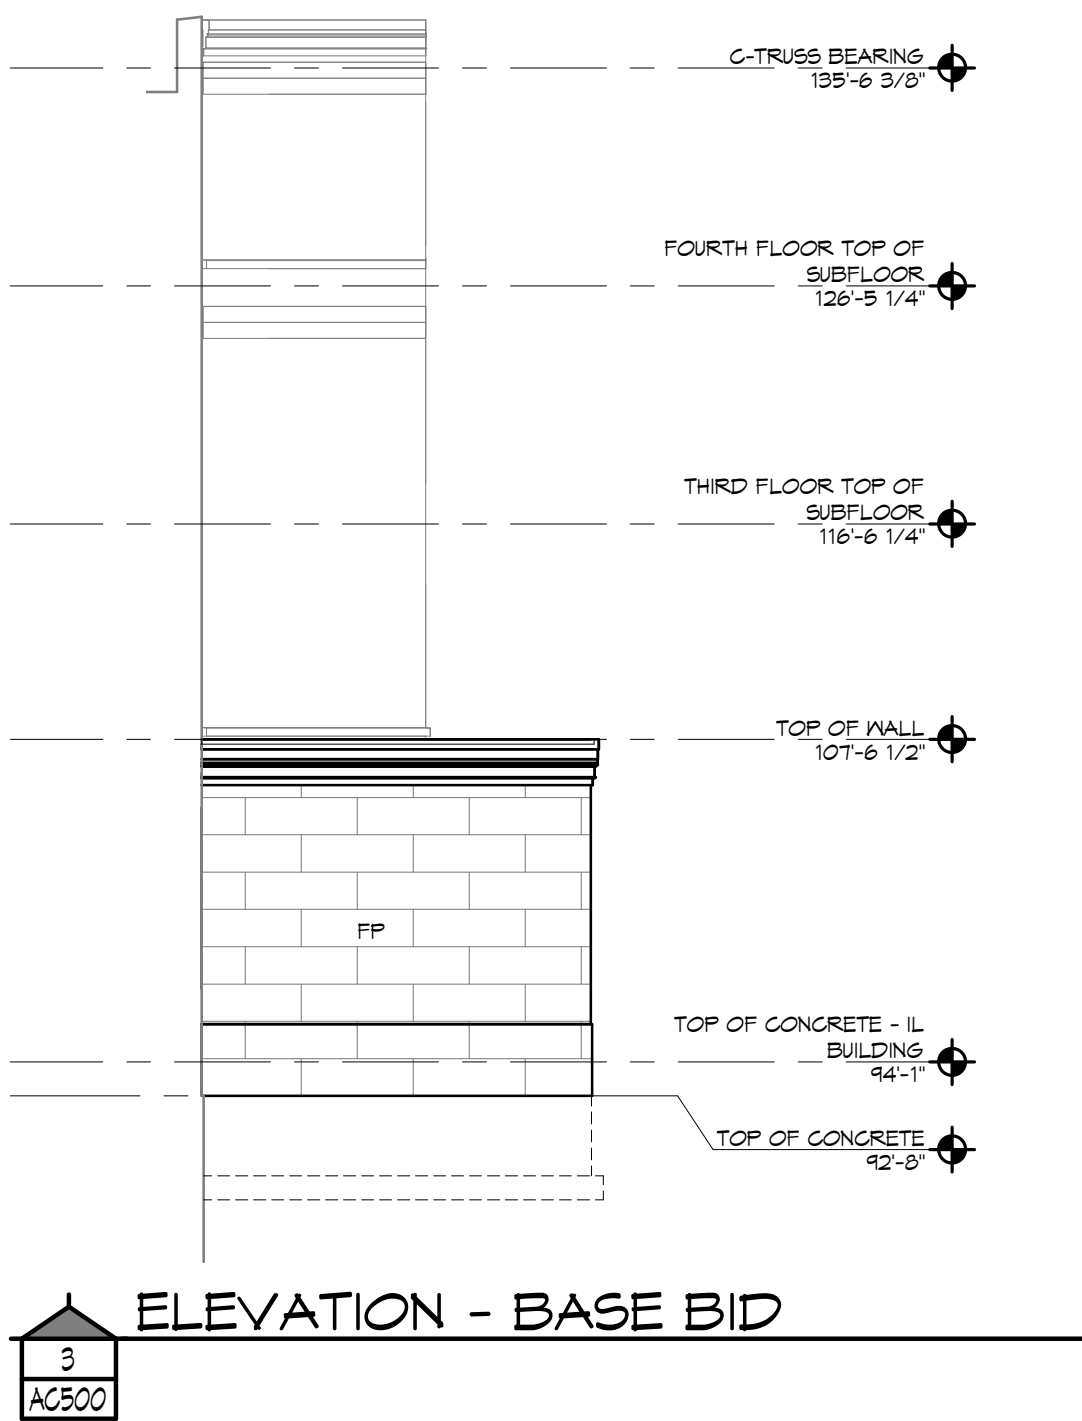

Window Schedule
1/4" = 1'-0"

- ### EXTERIOR ELEVATION GENERAL NOTES
1. PROVIDE CONCRETE SPLASH BLOCKS AT ALL DOWNSPOUTS WHICH SPILL ONTO GRADE OR ROOFS.
 2. ALL CONDUIT, METERS, VENTS, ETC. TO BE PAINTED TO MATCH ADJACENT SURFACE.
 3. GUTTERS AND DOWNSPOUTS ARE PREFINISHED ALUMINUM.
 4. SEE SHEET AT401 FOR WINDOW AND STOREFRONT SCHEDULES.
- ### EXTERIOR ELEVATION KEY NOTES:
- MR. STANDING SEAM GALVALUME METAL ROOF
- S1. TRADITIONAL STUCCO SYSTEM (PAINTED)
- S3. TRADITIONAL STUCCO SYSTEM (PAINTED) WITH 3" LAP PATTERN
- S4. TRADITIONAL STUCCO SYSTEM (PAINTED) WITH 1" VERTICAL REVEAL AT 8" O.G.
- S5. TRADITIONAL STUCCO SYSTEM (PAINTED) WITH 5" LAP PATTERN
- S6. TRADITIONAL STUCCO SYSTEM (PAINTED) WITH 8" LAP PATTERN
- A. THREE DIMENSIONAL ASPHALT SHINGLES
- B. BRICK
- M5. MANUFACTURED STONE
- F4. FIBER CEMENT SIDING WITH 4" LAP
- F5. FIBER CEMENT SIDING WITH 5" LAP
- FP. FIBER CEMENT PANELS - NGHHA BLOCK PATTERN



1414 UNDERWOOD AVE.
WAUWATOSA, WI 53213


414.431.3131 TEL
414.431.0531 FAX

WWW.AGARCH.COM

ARCHITECTURE
ENGINEERING
PLANNING

REVISIONS
NO. DATE DESCRIPTION

B3 DESIGN
DEVELOPMENT
NOT FOR
CONSTRUCTION

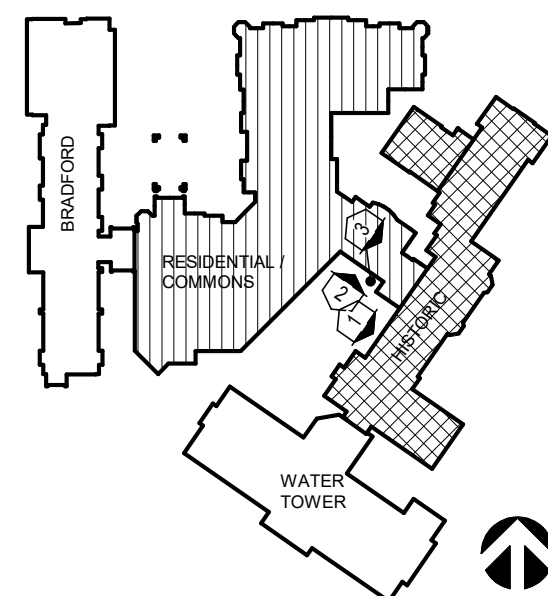

ROOF	ROOF	ROOF	ROOF	ROOF	ROOF
FIFTH FLOOR	FOURTH FLOOR	FOURTH FLOOR	FOURTH FLOOR	FOURTH FLOOR	FOURTH FLOOR
THIRD FLOOR	THIRD FLOOR	THIRD FLOOR	THIRD FLOOR	THIRD FLOOR	THIRD FLOOR
SECOND FLOOR	SECOND FLOOR	SECOND FLOOR	SECOND FLOOR	SECOND FLOOR	SECOND FLOOR
GROUND FLOOR	GROUND FLOOR	GROUND FLOOR	GROUND FLOOR	GROUND FLOOR	GROUND FLOOR
BASEMENT	BASEMENT	BASEMENT	BASEMENT	BASEMENT	BASEMENT

BRADFORD RESIDENTIAL/ HISTORIC WATER TOWER COMMONS

THE DRAWING IS THE PROPERTY OF AG ARCHITECTURE, INC. AND SHALL NOT BE COPIED IN ANY FORM OR MANNER WITHOUT WRITTEN AUTHORIZATION BY ITS DESIGNER/OWNER.

DATE 07 OCTOBER 2021

PROJECT 190401

SHEET NO. AC500

1/8" EXTERIOR ELEVATIONS AC500 COMMONS



Watertower – Southeast View from Lake Dr public way



Watertower – Northeast View from Downer Ave Public Way




Watertown South elevation – alleyway



Watertower East elevation – Lake Dr

SHEET PRINTED ON:
8/23/2023 2:49:00 PM
BIM 360://East CastlePlaceArch_Arch_Water Tower.dgn

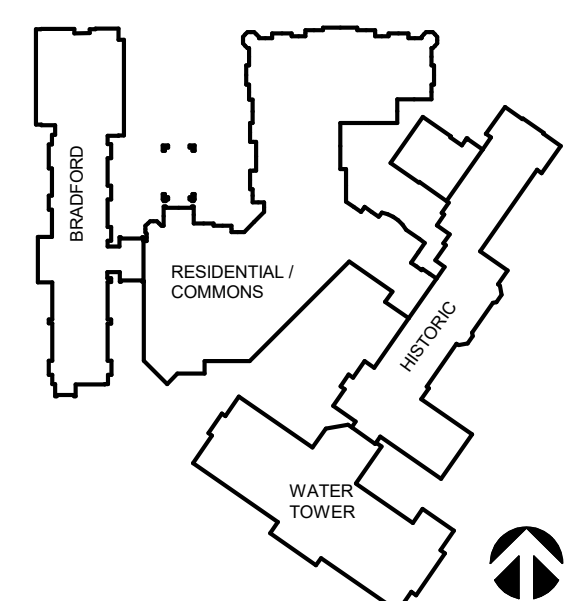


ROOF	ROOF	ROOF	ROOF
FIFTH FLOOR	FOURTH FLOOR	FOURTH FLOOR	FOURTH FLOOR
FOURTH FLOOR	THIRD FLOOR	THIRD FLOOR	THIRD FLOOR
THIRD FLOOR	SECOND FLOOR	SECOND FLOOR	SECOND FLOOR
SECOND FLOOR	FIRST FLOOR	FIRST FLOOR	FIRST FLOOR
GROUND FLOOR	BASEMENT	BASEMENT	BASEMENT
BASEMENT	BASEMENT	BASEMENT	BASEMENT

BRADFORD TERRACE / HISTORIC WATER TOWER
COMMONS
THIS DRAWING IS THE PROPERTY OF AG ARCHITECTURE, INC. AND SHALL NOT BE COPIED IN ANY FORM OR MANNER WITHOUT WRITTEN AUTHORIZATION BY ITS DESIGNER OR CLIENT.
DATE: 3 September 2021
PROJECT: 190401
SHEET NO.: AI500

Architecture
Engineering
Planning

1414 UNDERWOOD AVE.
WAUWATOSA, WI 53213
414.431.3131 TEL
414.431.0531 FAX
WWW.AGARCH.COM

Eastcastle Place
Senior Living Community
Milwaukee
Wisconsin

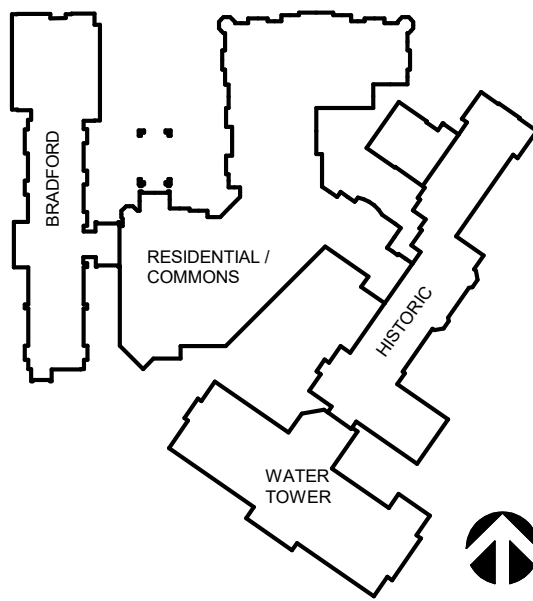

ROOF	ROOF	ROOF
FIFTH FLOOR	FOURTH FLOOR	FOURTH FLOOR
FOURTH FLOOR	THIRD FLOOR	THIRD FLOOR
THIRD FLOOR	SECOND FLOOR	SECOND FLOOR
SECOND FLOOR	FIRST FLOOR	FIRST FLOOR
GROUND FLOOR	BASEMENT	BASEMENT
BASEMENT	BASEMENT	BASEMENT

BRADFORD RESIDENTIAL / COMMONS HISTORIC WATER TOWER

THIS DRAWING, ITS DESIGN CONCEPT AND ITS DETAILS ARE THE SOLE PROPERTY OF AG ARCHITECTURE, INC. AND SHALL NOT BE COPIED IN ANY FORM OR MANNER WITHOUT WRITTEN AUTHORIZATION BY ITS DESIGNER OR AUTHOR.

DATE
3 September 2021

PROJECT
190401

SHEET NO.



1414 UNDERWOOD AVE.
WAUWATOSA, WI 53213

414.431.3131 TEL
414.431.0531 FAX

WWW.AGARCH.COM

AG ARCHITECTURE
Engineering
Planning

REVISIONS

NO.	DATE	DESCRIPTION
-----	------	-------------

Eastcastle Place
Senior Living Community
Milwaukee
Wisconsin