


SECOND LEVEL

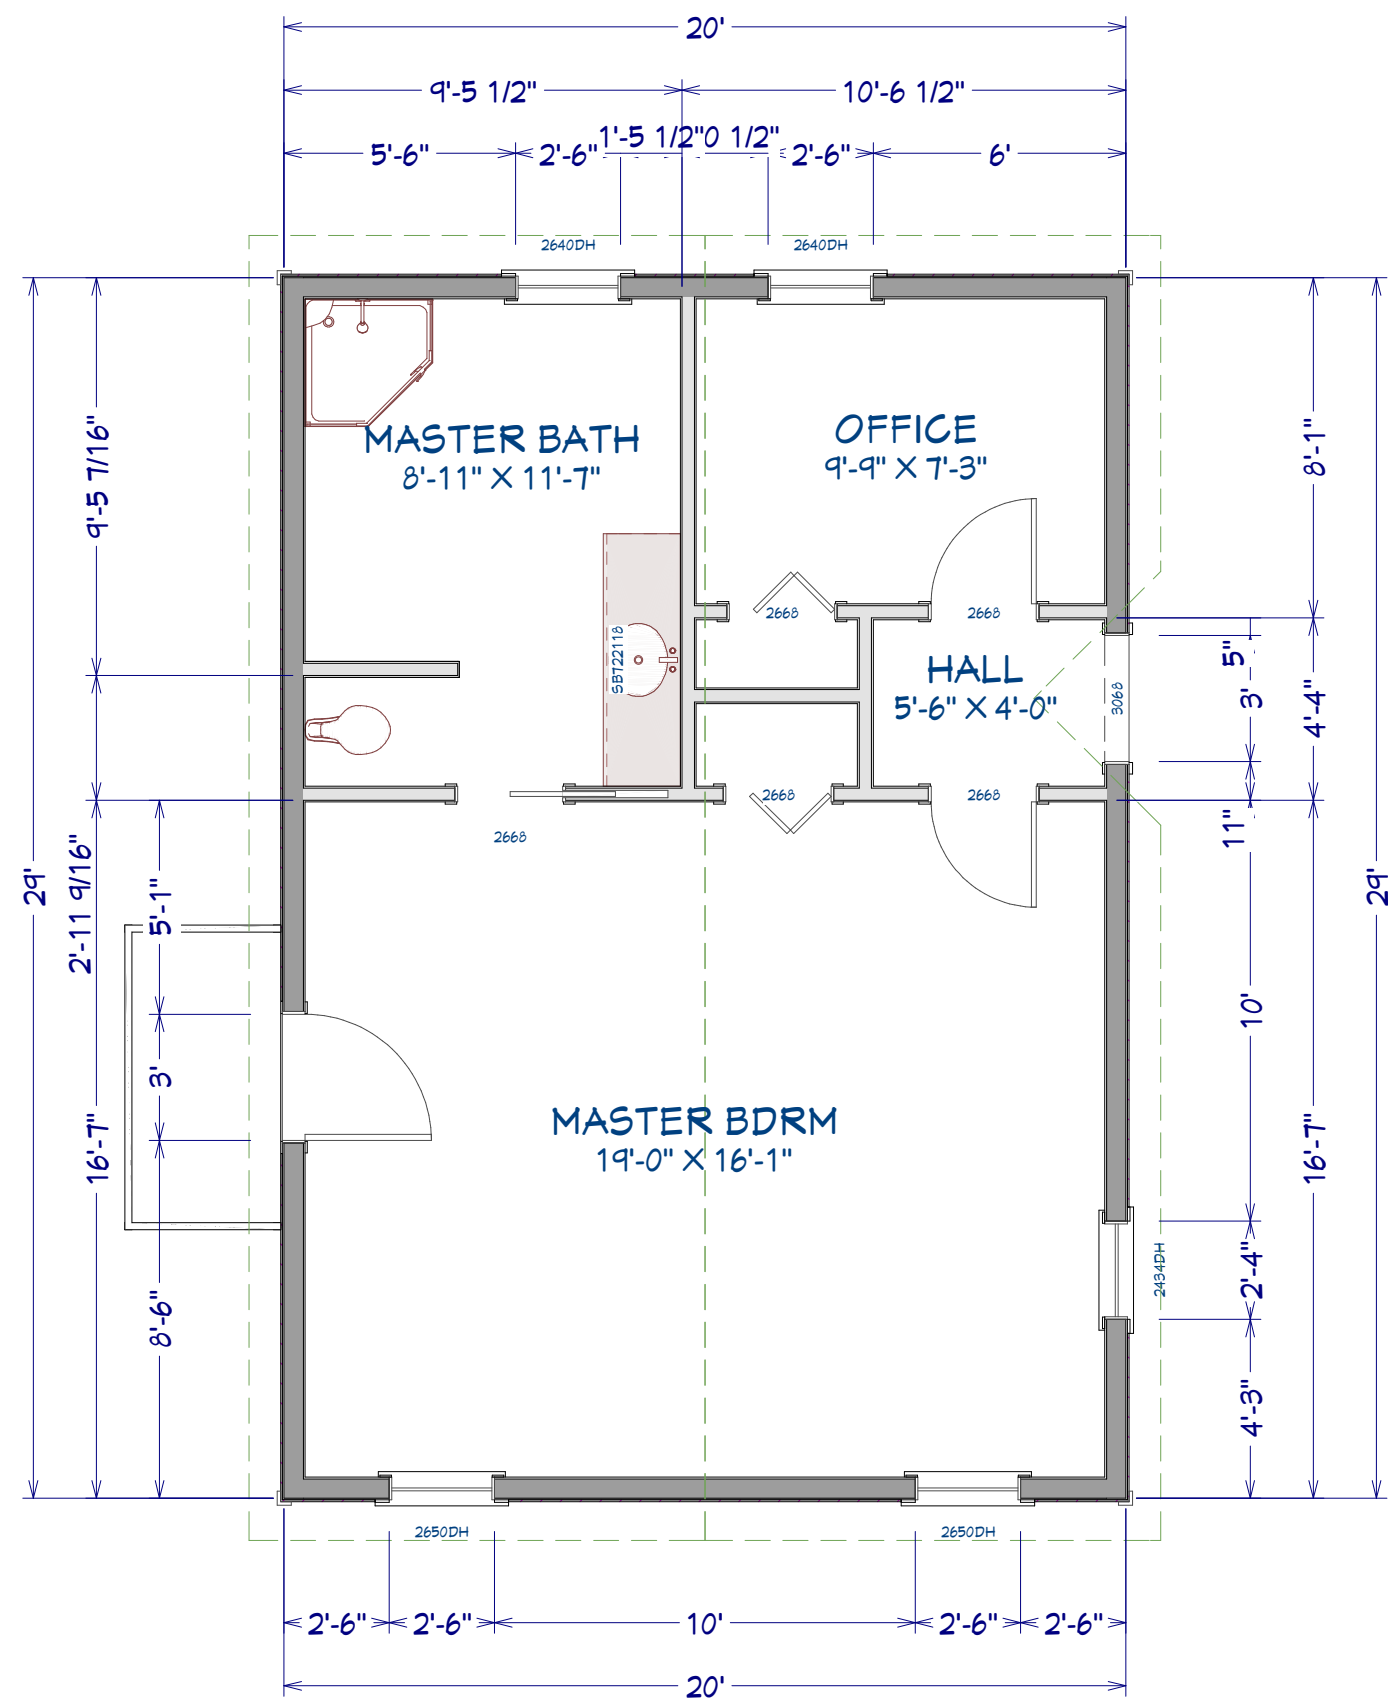

LIVING AREA  
580 SQ FT

