

USINGER'S

Usinger's - Milwaukee

1030 N. Old World 3rd Street, Milwaukee, Wisconsin 53203

Drawing Package Title: Usingers_Channel_Letters_1_(8)

Date: 08-23-19



SIGNS

4085 North 128th Street
Brookfield, WI 53005
p. 262-781-1500
www.LembergElectric.com

CONCEPTUAL DRAWING

Channel Letters Specifications

One (1) Set of Face Lit Channel Letters Individually Mounted
Sign to have Photo Cell

(A) Returns:
5" deep .040 letter coil - Duranodic Bronze



(B) Trim Cap:
1" Gold


(C) Face & Graphics:
.177 White Acrylic #7328 with 3M film Gold Nugget 3630-141 on 1st surface.

(D) Illumination:
Internal LED, White or Orange - T.B.D.

Installation Method:
Individually mounted flush to exterior wall. (verify)


Colors:

-  3M translucent film, Gold Nugget 3630-141
-  Duranodic Bronze (pre-finished)

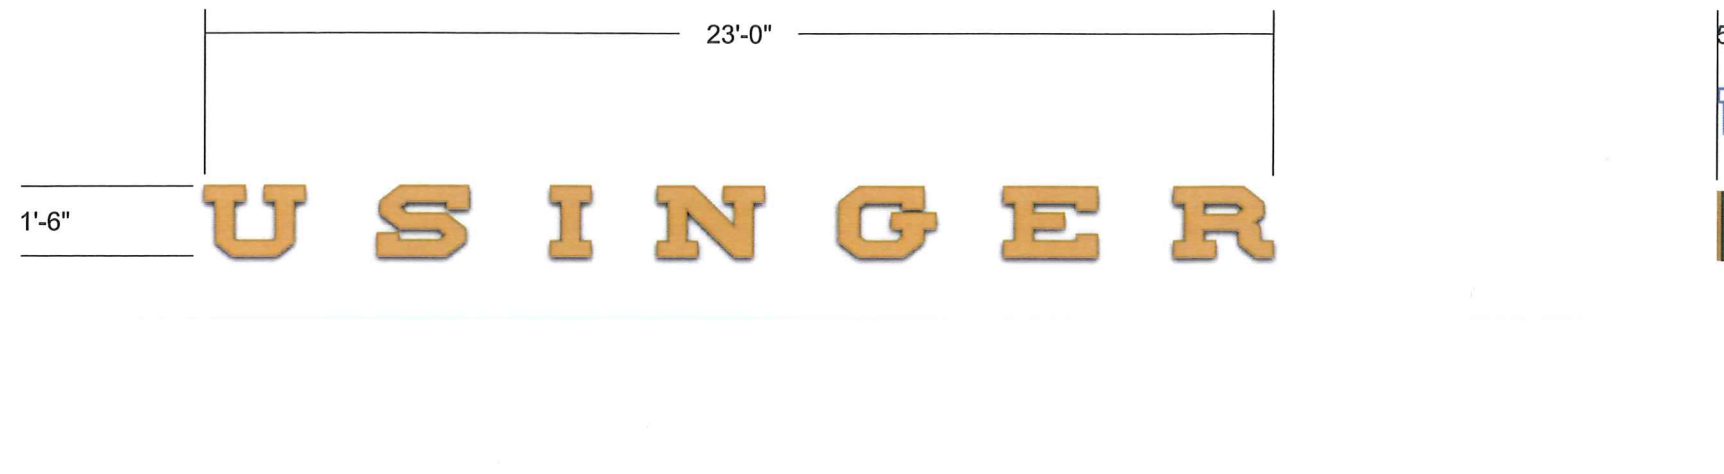

Face Lit Channel Letters / Cross Section Detail

Remote Located Power Supply

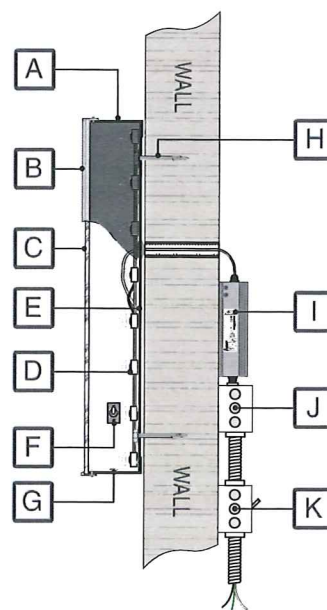

| | |
|---|--------------------------------------------------------|
| A | 5" Deep Aluminum Return (.040) Duranodic Bronze |
| B | 1" Trim Cap Gold |
| C | White Acrylic #7328 w/ 3M Gold Nugget film 3630-141 |
| D | LED Modules White |
| E | Aluminum Letter Back (.063) |
| F | Disconnect Toggle Switch |
| G | Weep Holes |
| H | Mounting Hardware |
| I | Power Supply - Remote 120v |
| J | Junction Box |
| K | Electrical Disconnect |



4085 North 128th Street
Brookfield, WI 53005
p. 262-781-1500
www.LembergElectric.com

Client: Usinger's

Location: 1030 N Old World 3rd Street

City: Milwaukee, Wisconsin 53203

Sales Representative: Skip DeBack

Project Manager: Ramona Marenda

Designer: Mark Mayzik

Scale: 1/4"=1'

Paper Size: 11x17


Signature / Date:

Client / Location or Project / Sign Classification / Version# or Sheet / Revision# / Drawing Status

Usingers_CL_v04_r01_D

Date:

08-23-19

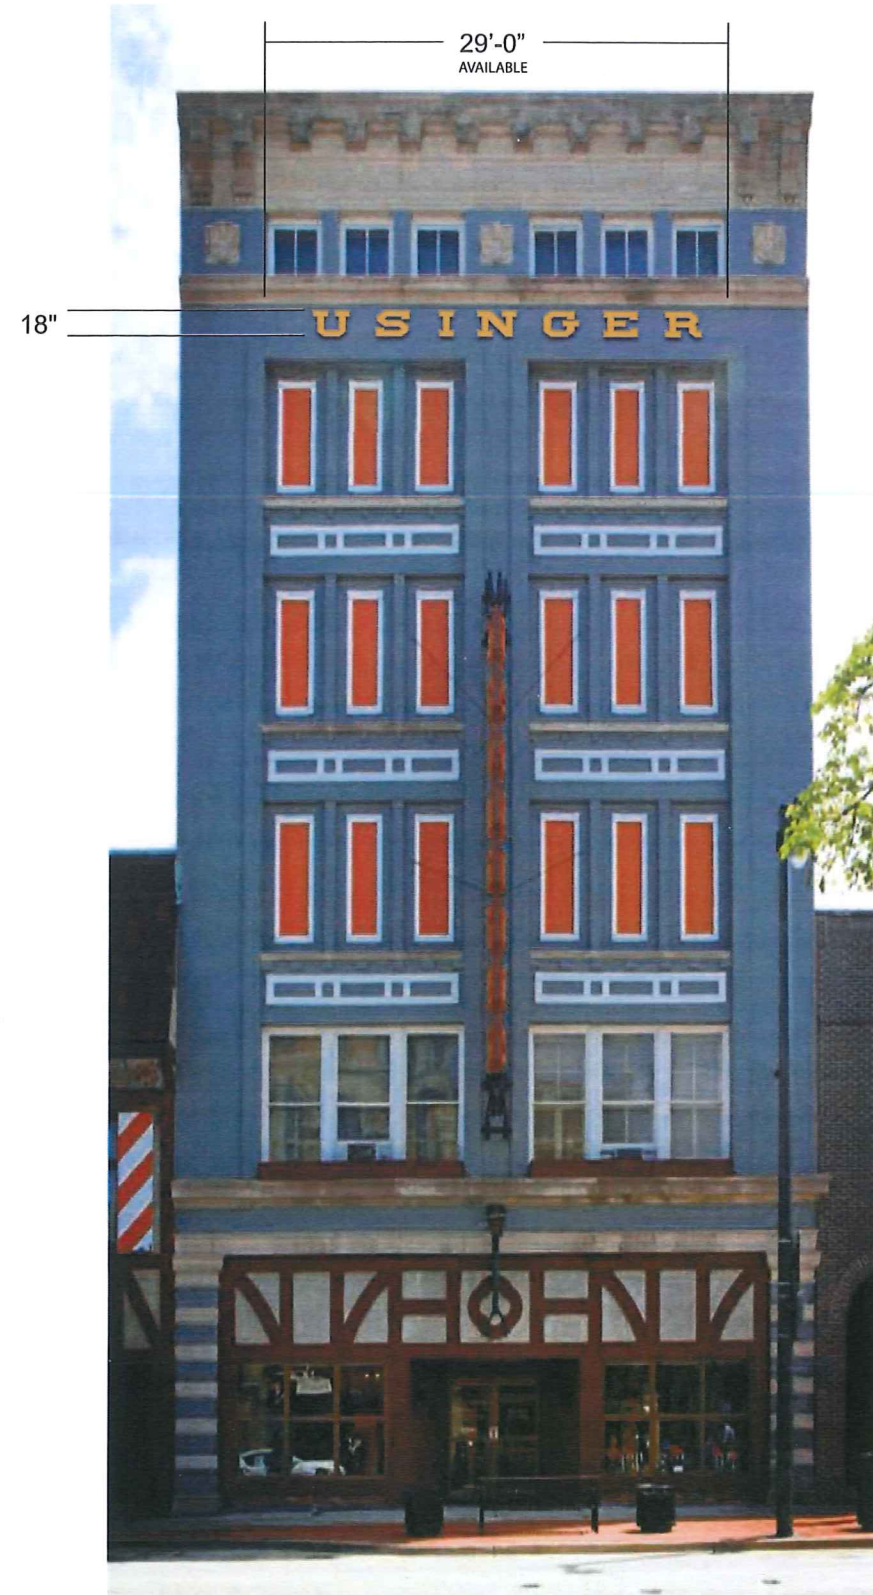

Remove Existing Non-Lit Letters

NOTE: Old Letters could be saved and used as an template for the New Letters.

Channel Letters Specifications

One (1) Set of Face Lit Channel Letters Individually Mounted
Sign to have Photo Cell

(A) Returns:
5" deep .040 letter coil - Duranodic Bronze

(B) Trim Cap:
1" Gold

(C) Face & Graphics:
.177 White Acrylic #7328 with 3M film Gold Nugget 3630-141 on
1st surface.

(D) Illumination:
Internal LED, White or Orange - T.B.D.

Installation Method:
Individually mounted flush to exterior wall. (verify)

Colors:

- 3M translucent film, Gold Nugget 3630-141
- Duranodic Bronze (pre-finished)



4085 North 128th Street
Brookfield, WI 53005
p. 262-781-1500
www.LembergElectric.com

Client: Usinger's

Location: 1030 N Old World 3rd Street

City: Milwaukee, Wisconsin 53203

Sales Representative: Skip DeBack

Project Manager: Ramona Marena

Designer: Mark Mayzik

Scale: N.T.S.

Paper Size: 11x17

Signature / Date:

Client / Location or Project / Sign Classification / Version# or Sheet / Revision# / Drawing Status Date:
Usingers_PR_v04_r01_D 08-23-19


Project Notes & Revisions | Flagged Items

02-08-2019 / Sign Class: Channel Letters / File Name: Usingers_Channel_Letters_1_(0).pdf
Initial drawing completed. - MCM




02-08-2019
Building dimensions to be field verified. Standoff dimension needed. - MCM

04-29-2019 / Sign Class: Channel Letters / File Name: Usingers_Channel_Letters_1_(1).pdf
Increased letter height to 36". - MCM

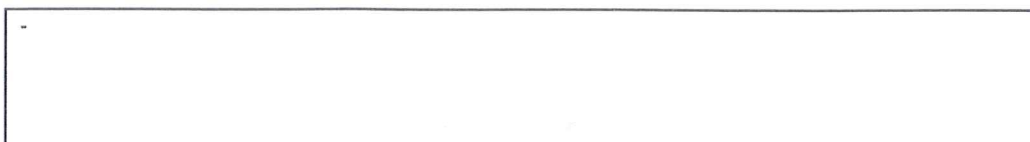


05-02-2019 / Sign Class: Channel Letters / File Name: Usingers_Channel_Letters_1_(2).pdf
Reduced letter height to 24". - MCM

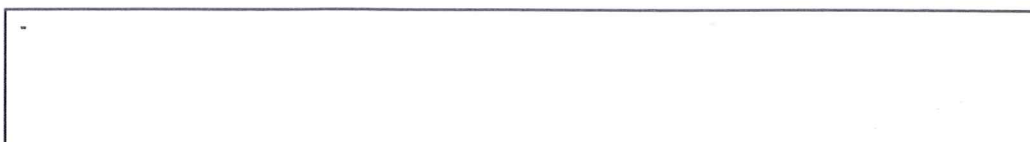

05-15-2019 / Sign Class: Channel Letters / File Name: Usingers_Channel_Letters_1_(3).pdf
Changed letter height to 32". - MCM




07-18-2019 / Sign Class: Channel Letters / File Name: Usingers_Channel_Letters_1_(4).pdf
Photo of building elevation was distorted. Windows are 29' wide overall. - MCM

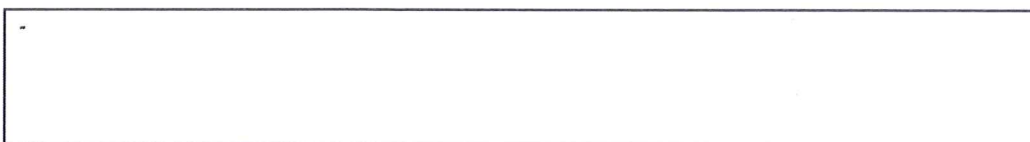

08-19-2019 / Sign Class: Channel Letters / File Name: Usingers_Channel_Letters_1_(5).pdf
Added "cloud" sign to options. - MCM



08-20-2019 / Sign Class: Channel Letters / File Name: Usingers_Channel_Letters_1_(6).pdf
Tweaked sizes. - MCM

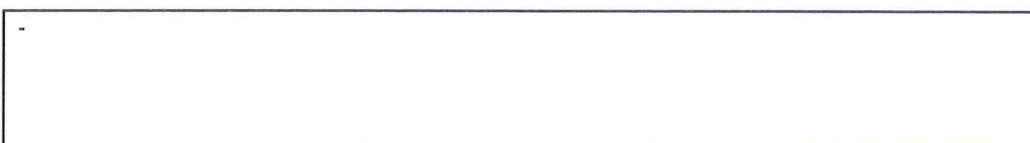

08-22-2019 / Sign Class: Channel Letters / File Name: Usingers_Channel_Letters_1_(7).pdf
Created letter set to match existing non-lit wood letters. - MCM



08-22-2019 / Sign Class: Channel Letters / File Name: Usingers_Channel_Letters_1_(8).pdf
Changed faces to Gold Nugget film 3630-141. - MCM



-



Job File Location Sales: Customer Folders / Usinger's / Art Work | Job File Location Design: Sign Vault / U / Usingers



4085 North 128th Street
Brookfield, WI 53005
p. 262-781-1500
www.LembergElectric.com

Client: Usinger's
Location: 1030 N Old World 3rd Street
City: Milwaukee, Wisconsin 53203

Sales Representative: Skip DeBack
Project Manager:
Designer: Mark Mayzik

Scale: N/A
Paper Size: 11x17
Signature / Date:

Client / Location or Project / Sign Classification / Version# or Sheet / Revision# / Drawing Status Date:
Usingers_PN_r08_D 08-23-19