


DETAIL A

SCALE 1/8"=1'-0"

Quantity	Planting Size	Scientific Name	Common Name
4	2' BB	Acer rubrum 'Northwoods'	Northwoods Red Maple
1	1'	Amelanchier x grandiflora 'Autumn Brilliance'	Autumn Brilliance Juneberry Single stem
5	#2	Buxus sempervirens 'Green Velvet'	Green Velvet Boxwood
6	#2	Cotoneaster apiculatus	Cranberry cotoneaster
1	3'	Cornus sericea 'Isanti'	Isanti Dogwood
3	#2	Fothergilla gardenii	Fothergilla 'Mt. Airy'
1	2' BB	Gleditsia triacanthos 'Skycole'	Skyline Honeylocust
2	2' BB	Gymnocladus dioica	Kentucky coffeetree
1	#1 Grade	Hydrangea arborescens 'Annabelle'	Annabelle Hydrangea
1	24'	Hydrangea paniculata 'Pink Diamond'	Pink Diamond Hydrangea
2	24'	Hydrangea paniculata 'Unique'	Unique Hydrangea
3	#2	Hypericum frondosum 'Surburst'	Hypericum 'Surburst'
5	4'	Juniperus chinensis 'Trautman'	Trautman Juniper
6	18'	Juniperus horizontalis 'Youngstown'	Andora Juniper
2	1'	Malus 'Springenow'	Springenow Flowering Crab
8	3'	Physocarpus opulifolius 'Diablo'	Diablo Ninebark
3	18'	Rhus aromatica 'Grow Low'	Grow Low Sumac
2	2 Gal	Rosa Fuschia Medalland'	Fuschia Medalland Rose
12	2 Gal	Rosa 'Knockout'	Knockout Rose
5	18'	Spiraea bumalda 'Neon Flash'	Spiraea Neon Flash
15	2-3'	Syringa patula 'Miss Kim'	Miss Kim Lilac
3	2' BB	Syringa reticulata 'Ivory Silk'	Ivory Silk Japanese Tree Lilac
18	18-24'	Taxus media 'Taunton'	Taunton Yew
5	#1	Viburnum carlesii	Koreanspice Viburnum
6	18'	Weigela 'Pink Poppet'	Pink Poppet Weigela

Perennial Plant List

Quantity	Planting Size	Scientific Name	Common Name
1	45'	Achillea Moonshine'	Moonshine Yarrow
6	45'	Asteria maritima 'Splendens'	Sea Thrift
20	#1	Calamagrostis x Karl Foerster	Feather Reed Grass
3	45'	Coreopsis 'Early Sunrise'	Early Sunrise Coreopsis
18	45'	Coreopsis verticillata 'Moonbeam'	Coreopsis Moonbeam
1	45'	Dianthus gratianopolitanus 'Firewitch'	Firewitch Dianthus
3	#1	Festuca ovina glauca	Blue Fescue
27	#1	Hemerocallis 'Stella D'Oro'	Stella D'Oro Daylily
14	1-Gal	Miscanthus sinensis purpurascens	Miscanthus Purperascens
3	#1	Molinia arundinacea 'Skyracer'	Tall Moor Grass Skyracer
8	45'	Monarda didyma 'Greenview Scarlet'	Scarlet Bee Balm
3	45'	Nepeta 'Walker's Low'	Walker's Low Cat Mint
29	#1	Pennisetum alopecuroides 'Hamelin'	Hamelin Fountain Grass
6	45'	Penstemon digitalis 'Husker Red'	Penstemon Husker Red
3	#1	Perovskia atriplicifolia	Russian Sage
23	45'	Rudbeckia hirta 'Goldstrum'	Goldstrum Black-Eyed-Susan
6	45'	Salvia superba 'May Night'	Salvia May Night
32	#1	Sedum spectabile 'Autumn Joy'	Autumn Joy Sedum

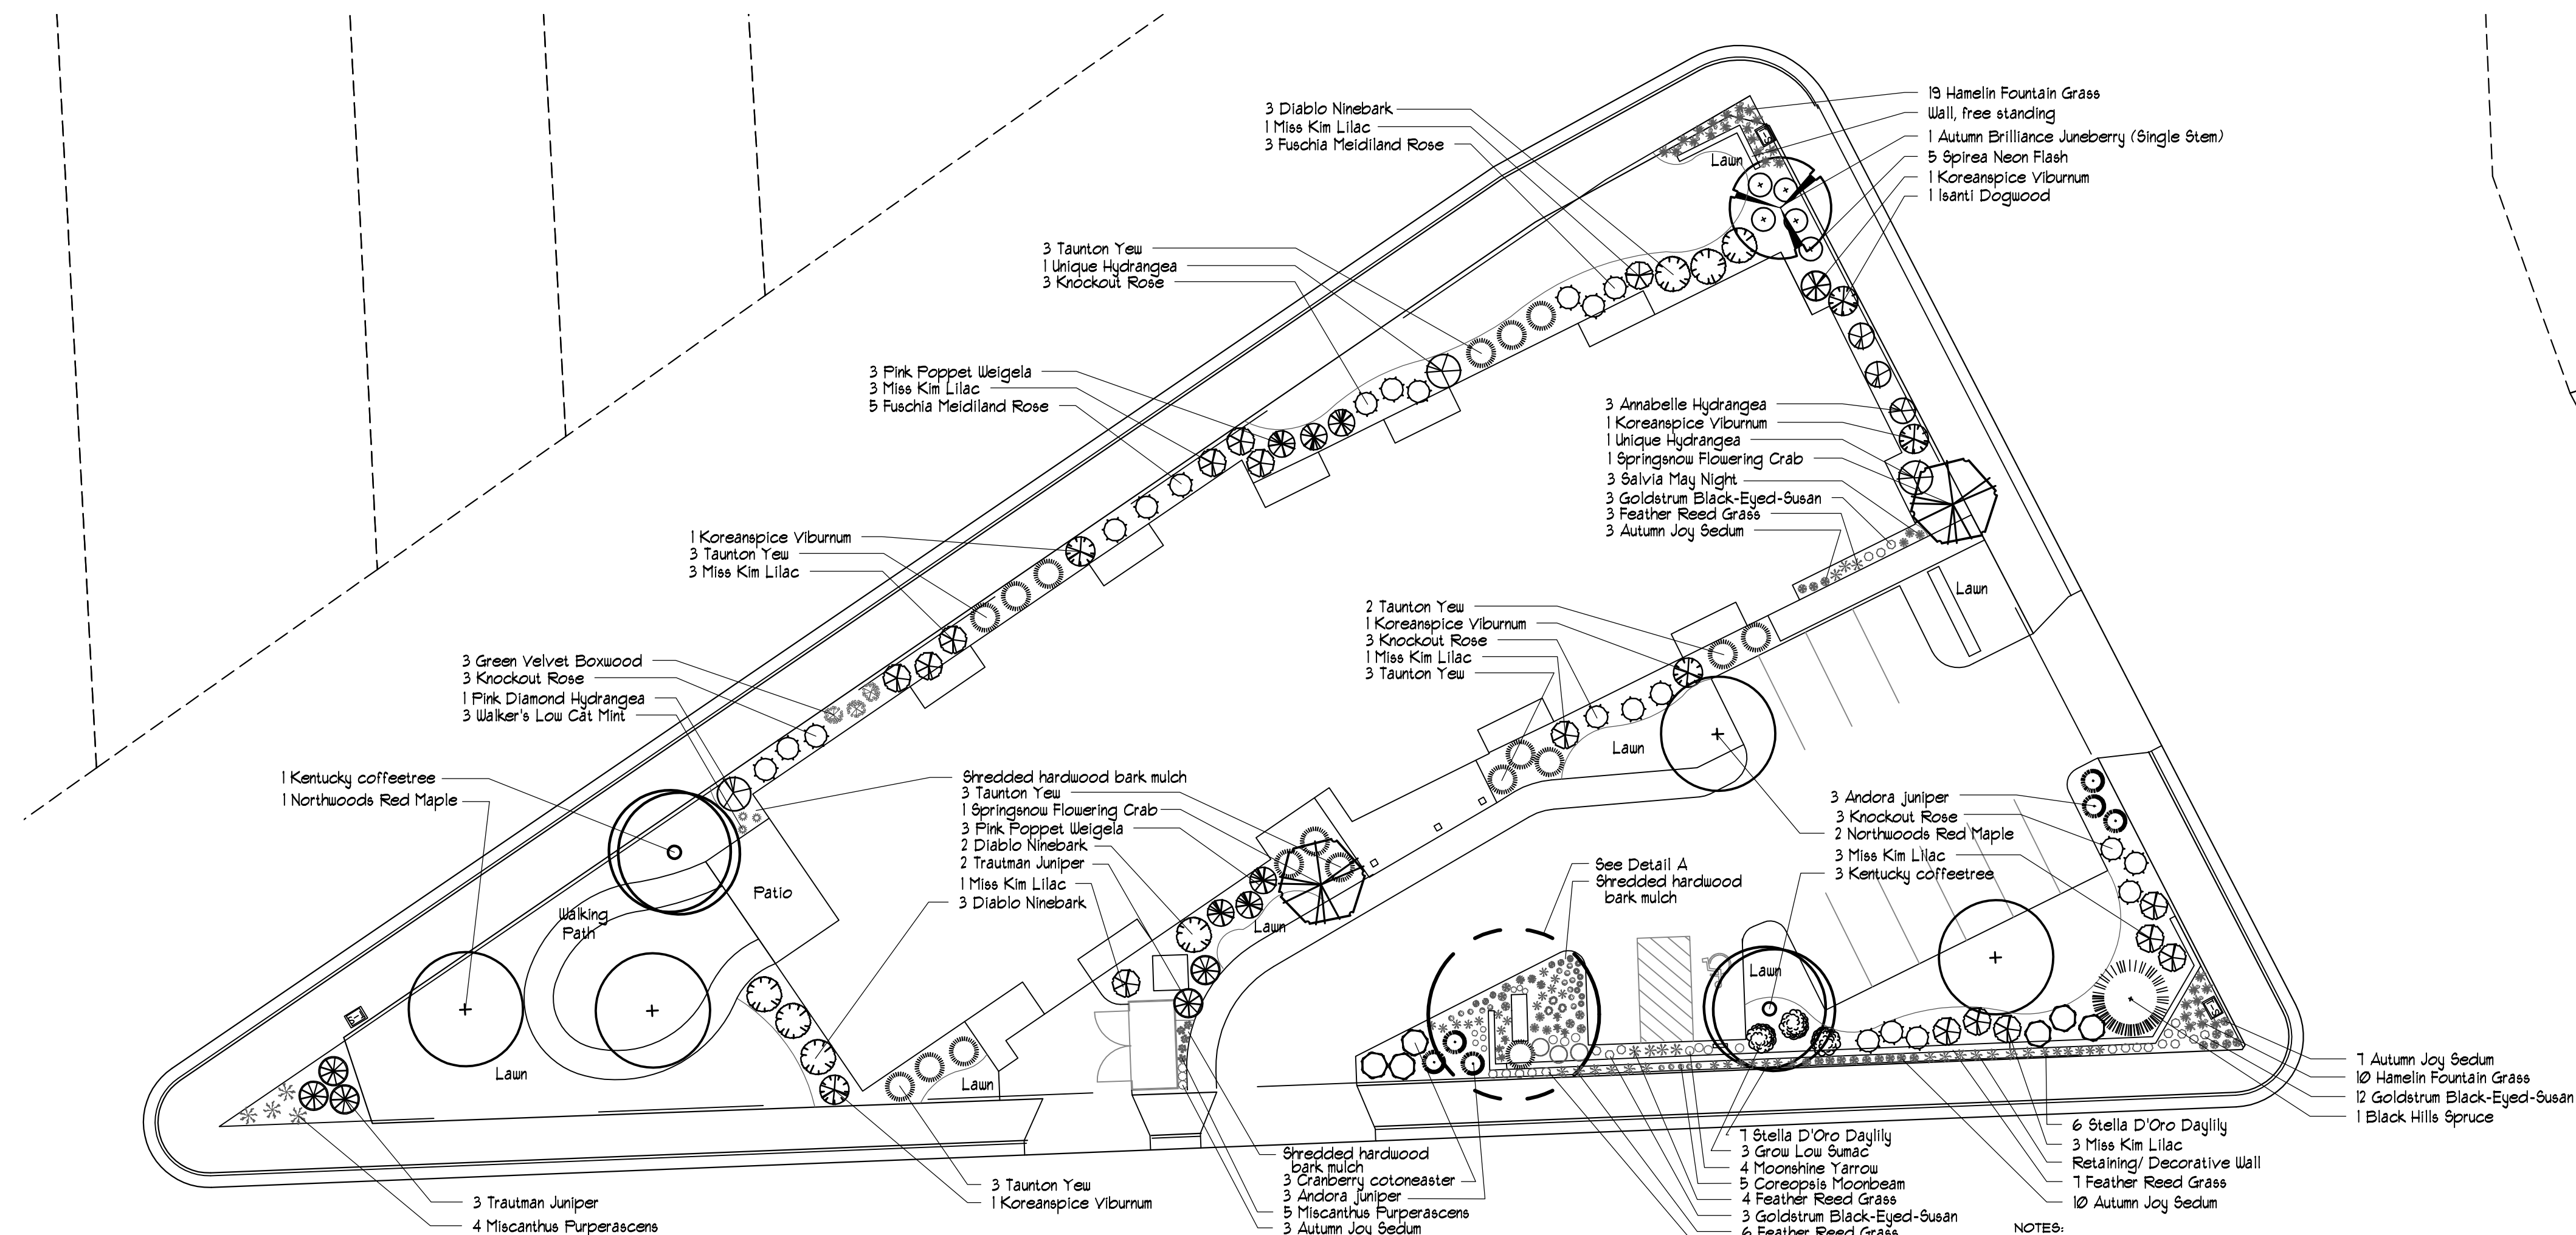

NOTES:
 1. All plant beds to be edged with black vinyl edging.
 2. Plant beds to be mulched with 2" washed stone and weed barrier except where noted.
 3. Perennial beds to be mulched 3" deep with shredded hardwood bark mulch without weed barrier.
 4. Trees planted in lawn areas to receive a 6" diameter of 3" minimum depth shredded hardwood mulch ring.
 5. Contractor is responsible for verifying all plant quantities. Plan sheet provide over the plant list.

SCALE 1"=20'

DATE 7.22.09
 DESIGN kam
 REVISION 8.27.09
 9.29.09

NORTH