


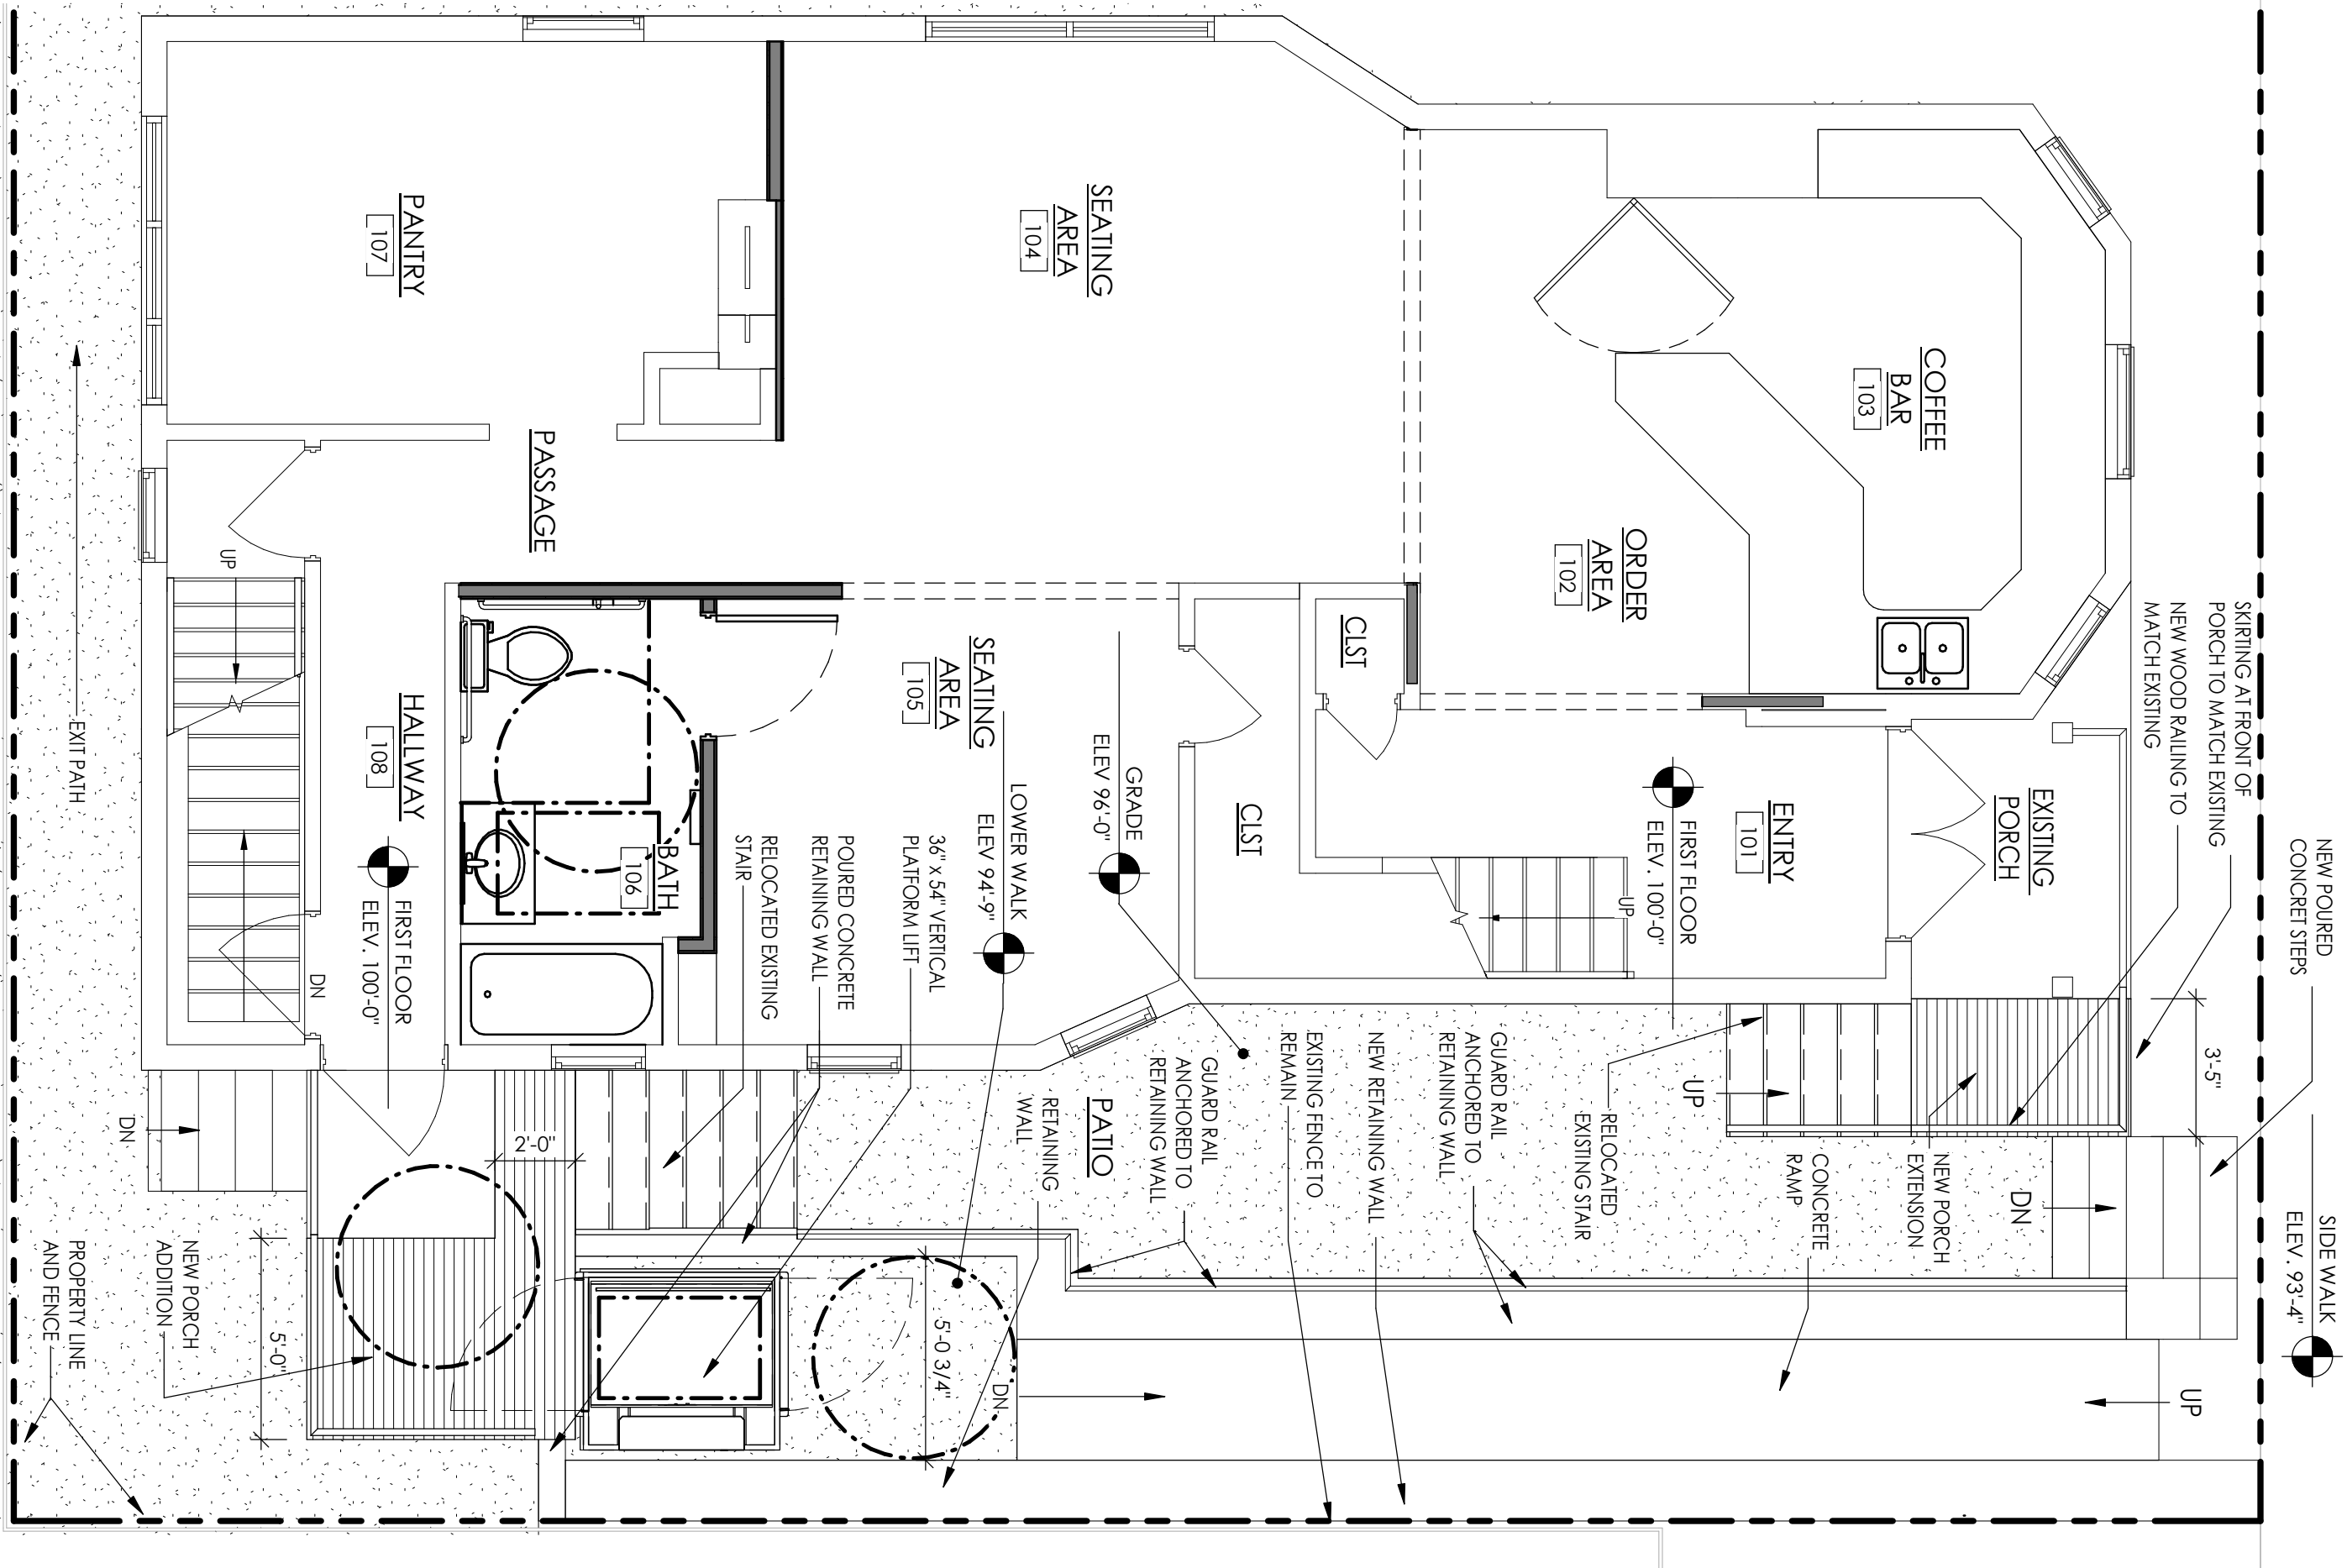


4/14/2022

KNAPP ST. COFFEE

1119 E KNAPP ST., MILWAUKEE WI 53202

PROJ. NO. 2021-44

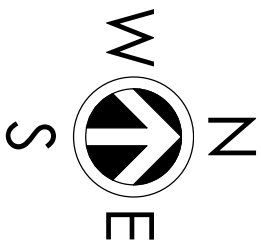


Abacus Architects, Inc. holds all rights of copyright in and to these prints, drawings and documents. No reproduction, copying, alteration, modification, usage, incorporation into other documents, or assignment of the same may occur without the prior written permission of Abacus Architects, Inc.

© 2021 Abacus Architects, Inc.



SIDE WALK
ELEV. 93'-4"

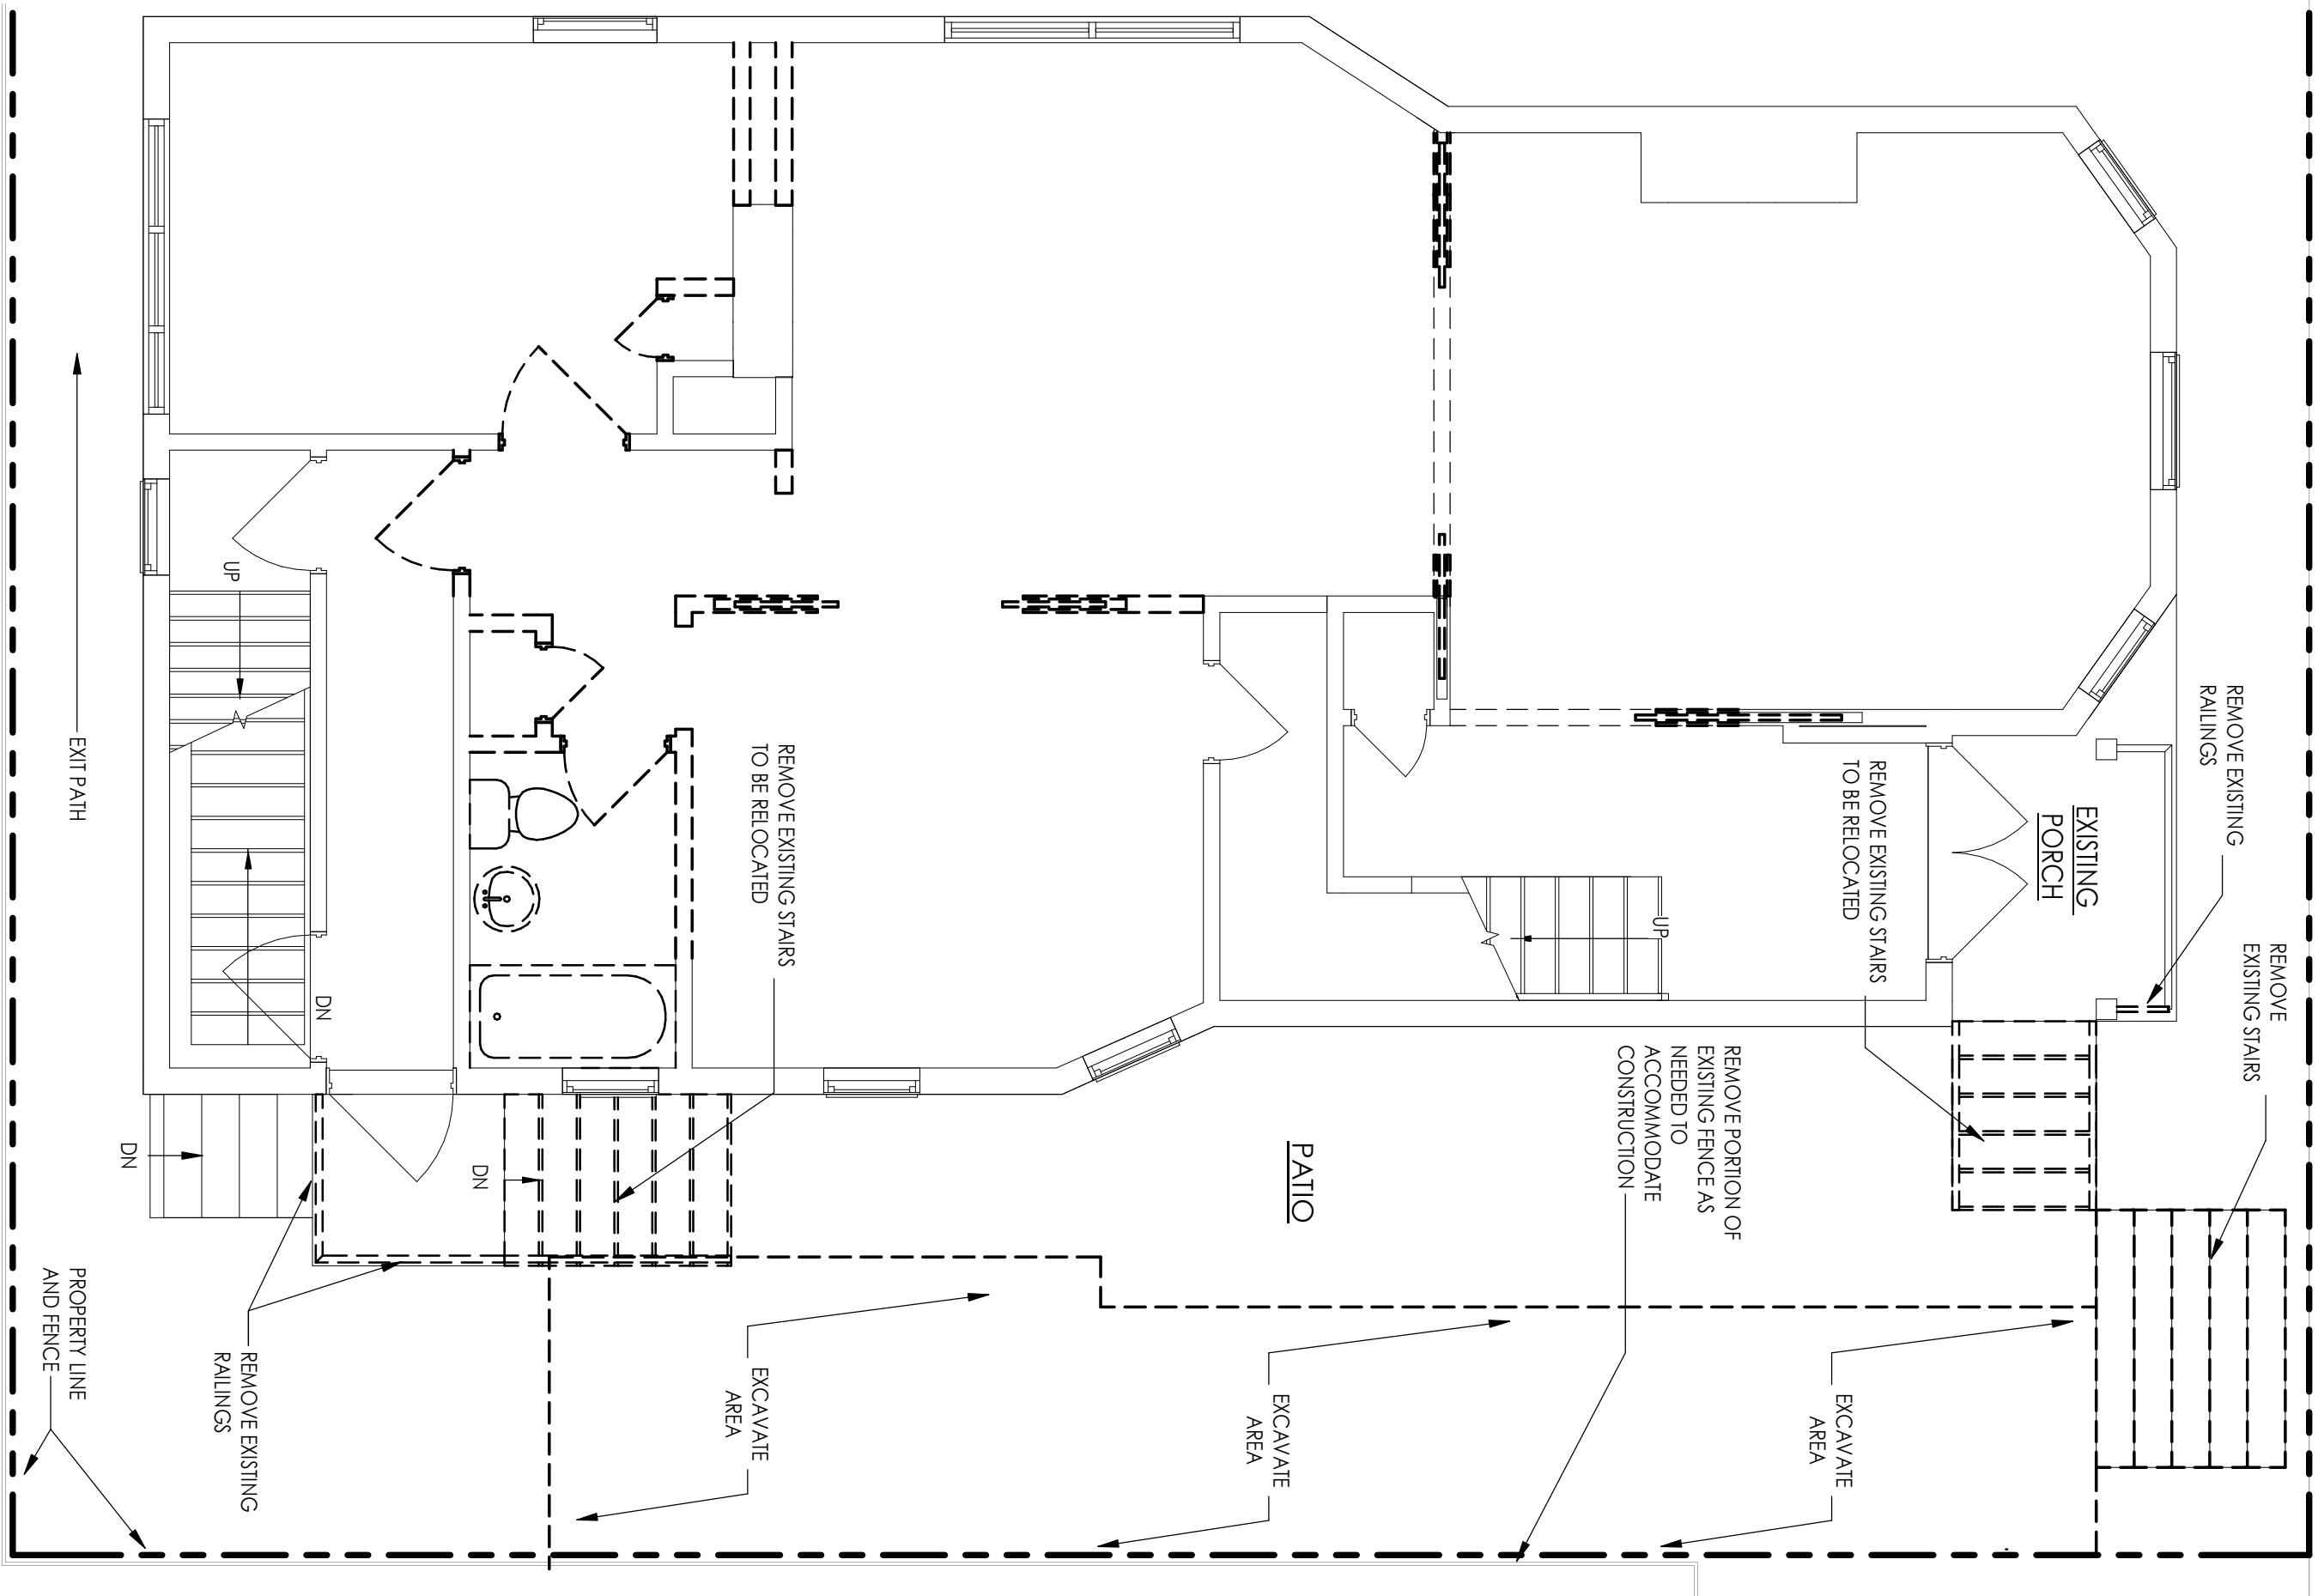


4/14/2022

KNAPP ST. COFFEE

1119 E KNAPP ST., MILWAUKEE WI 53202

PROJ. NO. 2021-44

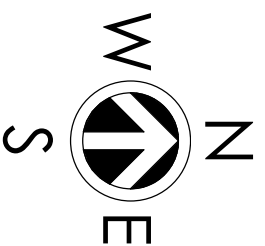

Abacus Architects, Inc. holds all rights of copyright in and to these prints, drawings and documents. No reproduction, copying, alteration, modification, usage, incorporation into other documents, or assignment of the same may occur without the prior written permission of Abacus Architects, Inc.

© 2021 Abacus Architects, Inc.

ABACUS
ARCHITECTS