



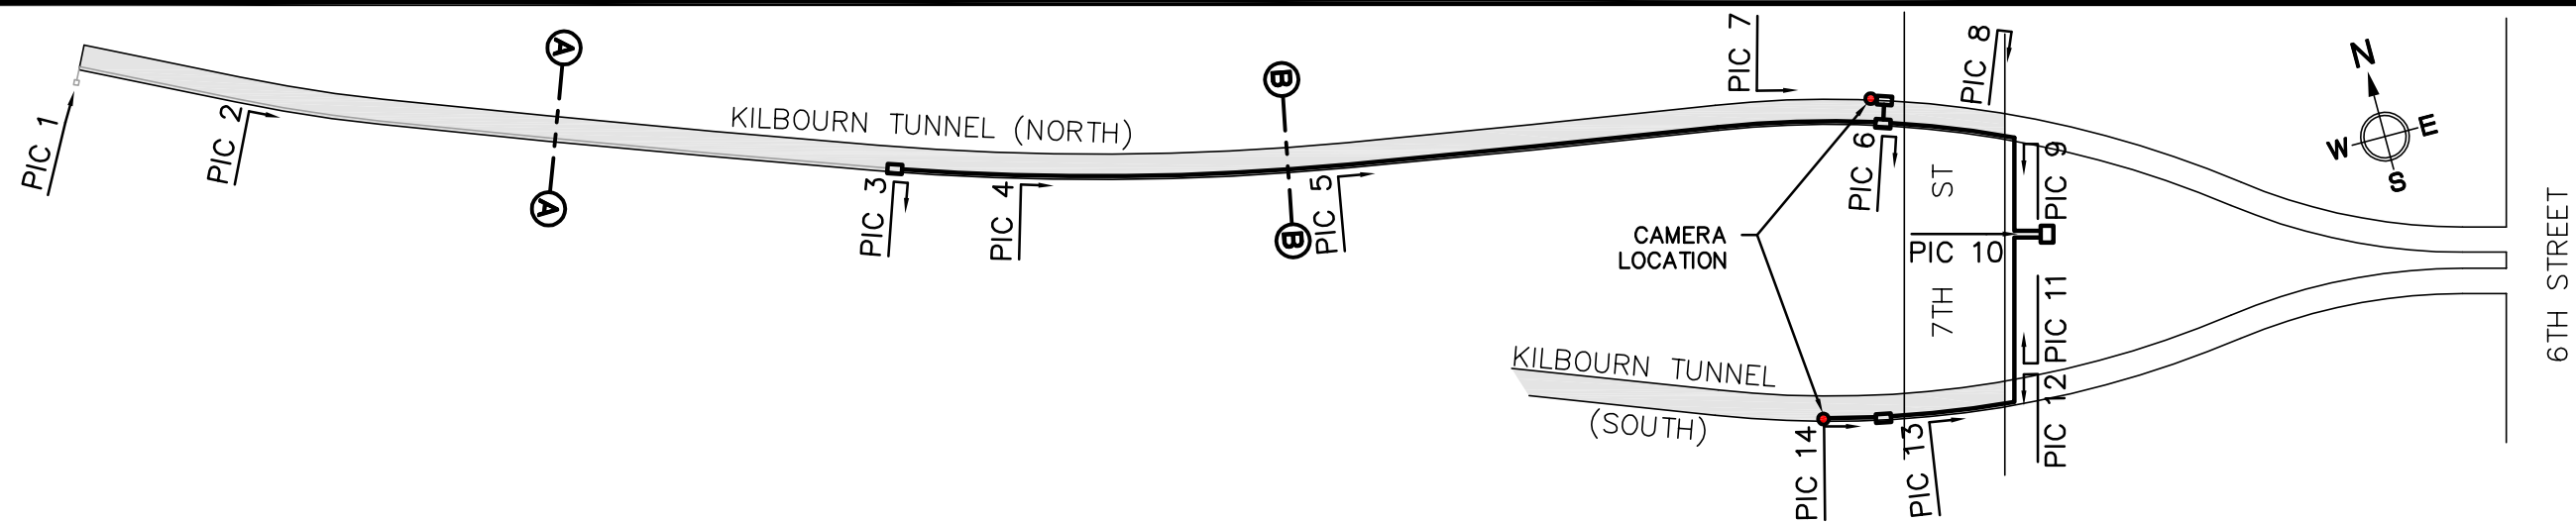


KILBOURN TUNNEL ROUTE SCHEMATIC


N.T.S.

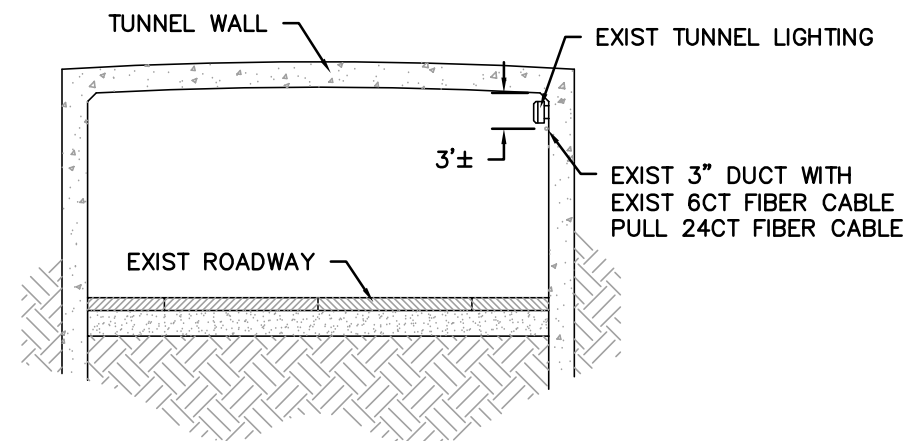

A — CROSS SECTION — **A**
N.T.S.

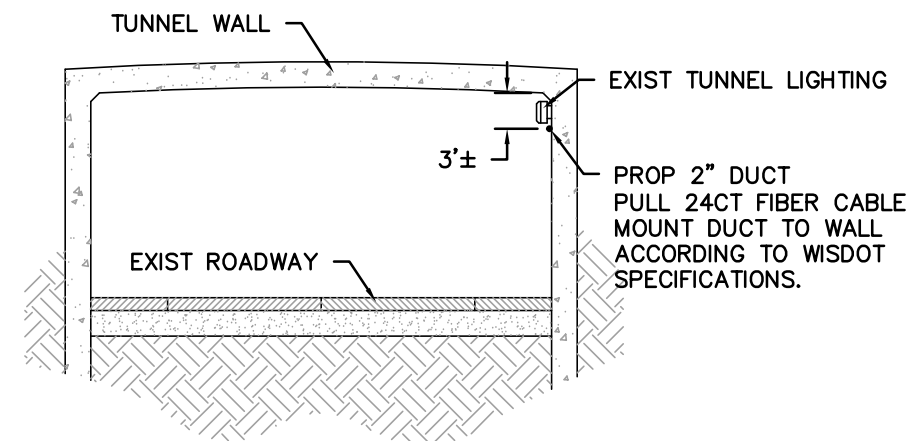


B — CROSS SECTION — **B**
N.T.S.

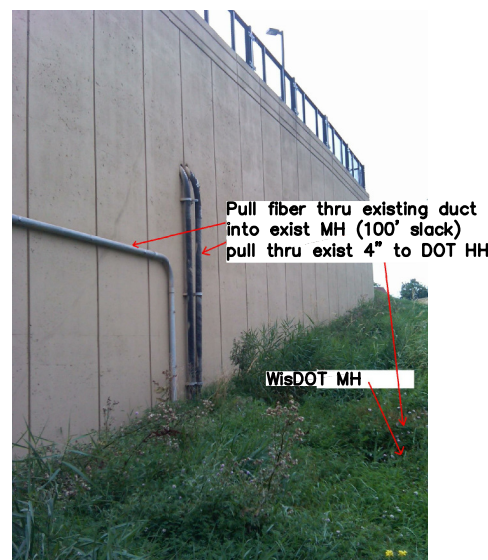


PIC 1



PIC 2

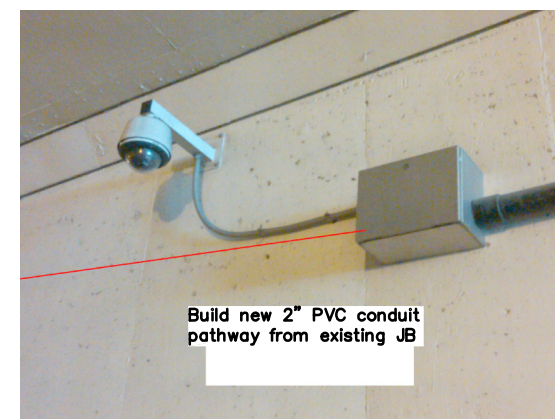

PIC 3

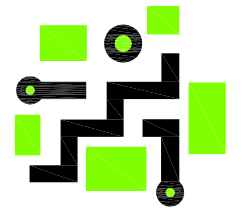

CABLE Com

3701 West Burnham Street
Suite C
Milwaukee, WI 53215
(414) 226-2205

DRAWING DISCLAIMER
Facility locations are general in nature
CableCom will not be held accountable
for the accuracy of the information
provided on these drawings.

**PROPRIETARY INFORMATION NOT
FOR DISCLOSURE**

This set of plans contains confidential or
proprietary information, and the recipient
must not disclose, copy, re-create, or
distribute the plans or the information
contained therein, either directly or indirectly,
to other entities or individuals without
written or express permission from
CableCom.

CONSTRUCTION

REVISIONS

NO.	DESCRIPTION	BY	DATE

CLIENT



PROJECT

KILBOURN TUNNEL

DRAWN BY
TM

APPROVED BY

DATE
12-22-10

JOB NO.
1011068

SHEET NO.

1 OF 2


CABLE Com




PIC 4




PIC 5

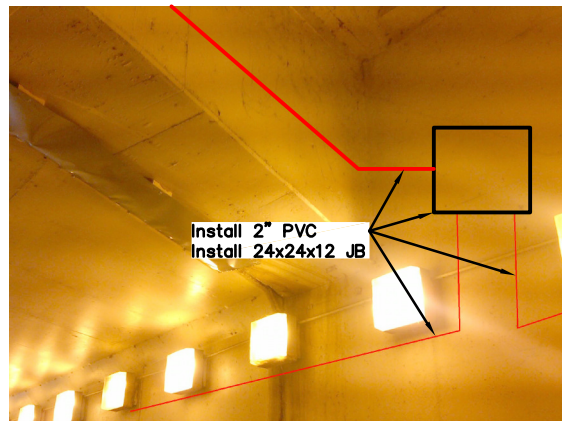


PIC 6

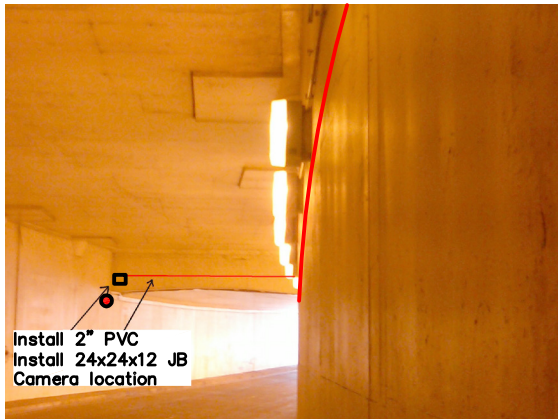


PIC 7

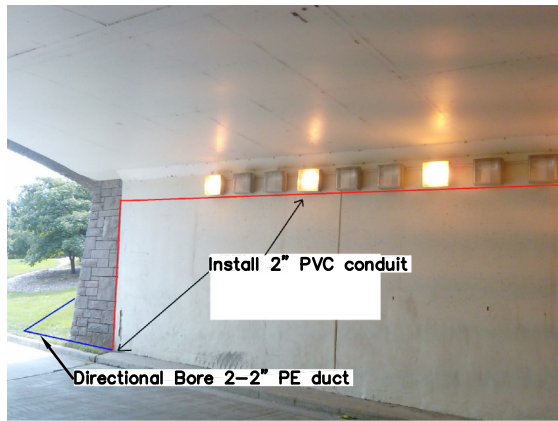


PIC 8

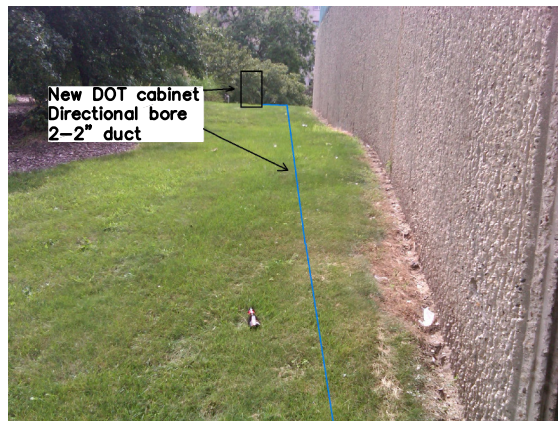


PIC 9

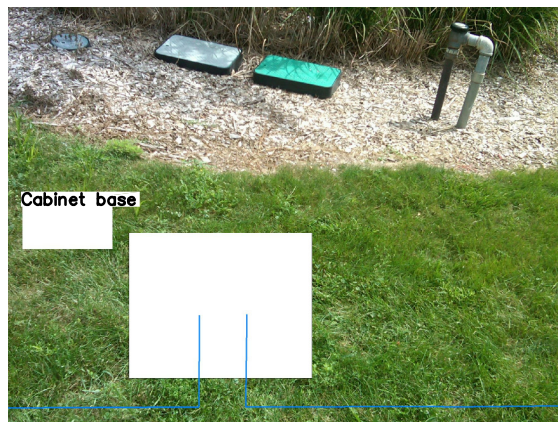

PIC 10

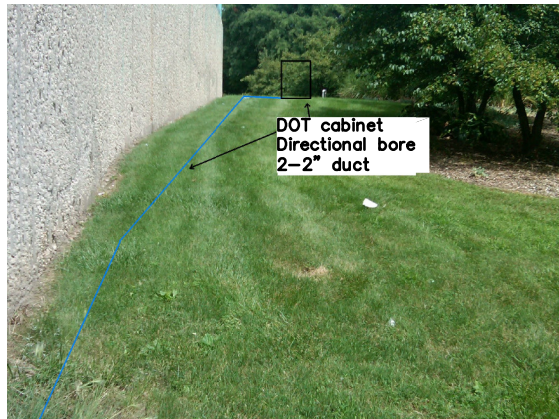


PIC 11

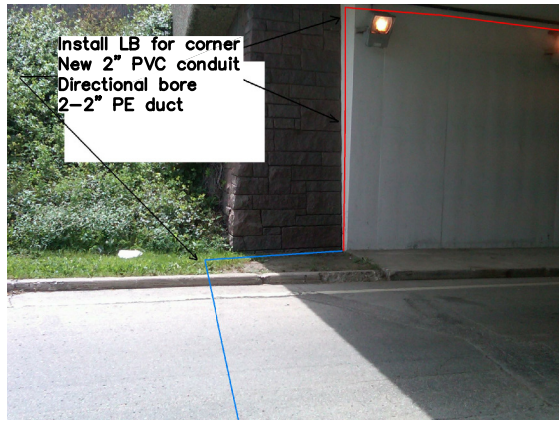


PIC 12



PIC 13

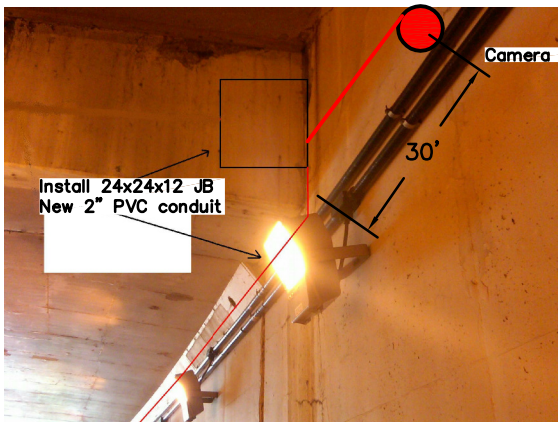

PIC 14

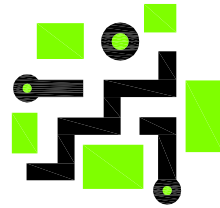

CABLE Com

3701 West Burnham Street
Suite C
Milwaukee, WI 53215
(414) 226-2205

DRAWING DISCLAIMER
Facility locations are general in nature
CableCom will not be held accountable
for the accuracy of the information
provided on these drawings.

**PROPRIETARY INFORMATION NOT
FOR DISCLOSURE**

This set of plans contains confidential or
proprietary information, and the recipient
must not disclose, copy, re-create, or
distribute the plans or the information
contained therein, either directly or indirectly,
to other entities or individuals without
written or express permission from
CableCom.

CONSTRUCTION

REVISIONS

NO.	DESCRIPTION	BY	DATE

CLIENT



PROJECT

KILBOURN TUNNEL

DRAWN BY **TM**

APPROVED BY

DATE **12-22-10**

JOB No. **1011068**

SHEET No.

2 OF 2

CABLE Com